


BM 144.31 Bolt N.S. elm tree 100' W. of 50' N. of NW corner Elpyco & Larry Lane

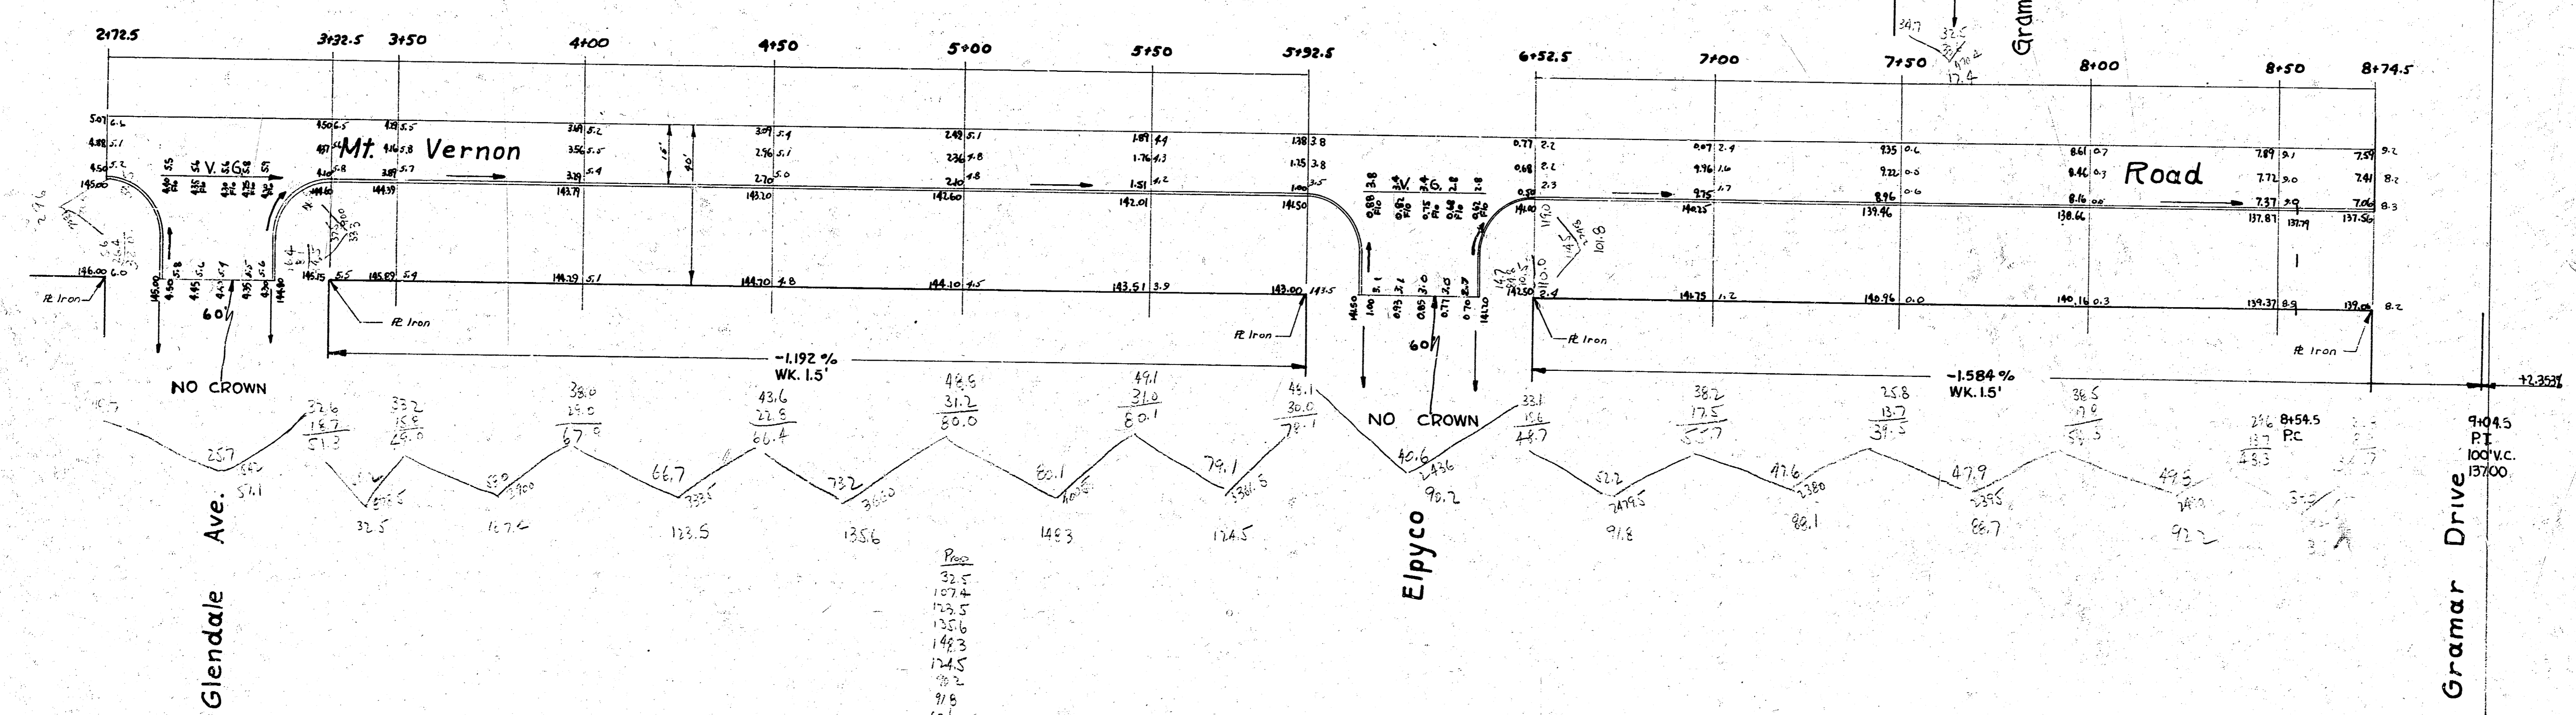

Ave.



1407.0
 19.6
 57.1
 28.5
 17.4
 35.4
 92.7
 36.7
 68.1
 91.6
 124.5
 144.3
 174.5
 149.3
 135.6
 123.5
 66.7
 38.0
 27.8
 15.7
 51.3

MT VERNON ROAD 5%
 W.L. GLENDALE TO GRAMAR DR
 15' CONC. & CB.
 CITY OF WICHITA, KANSAS
 L.K. WHITE CITY ENGINEER
 MAY 1950 PRIVATE PROJ.