


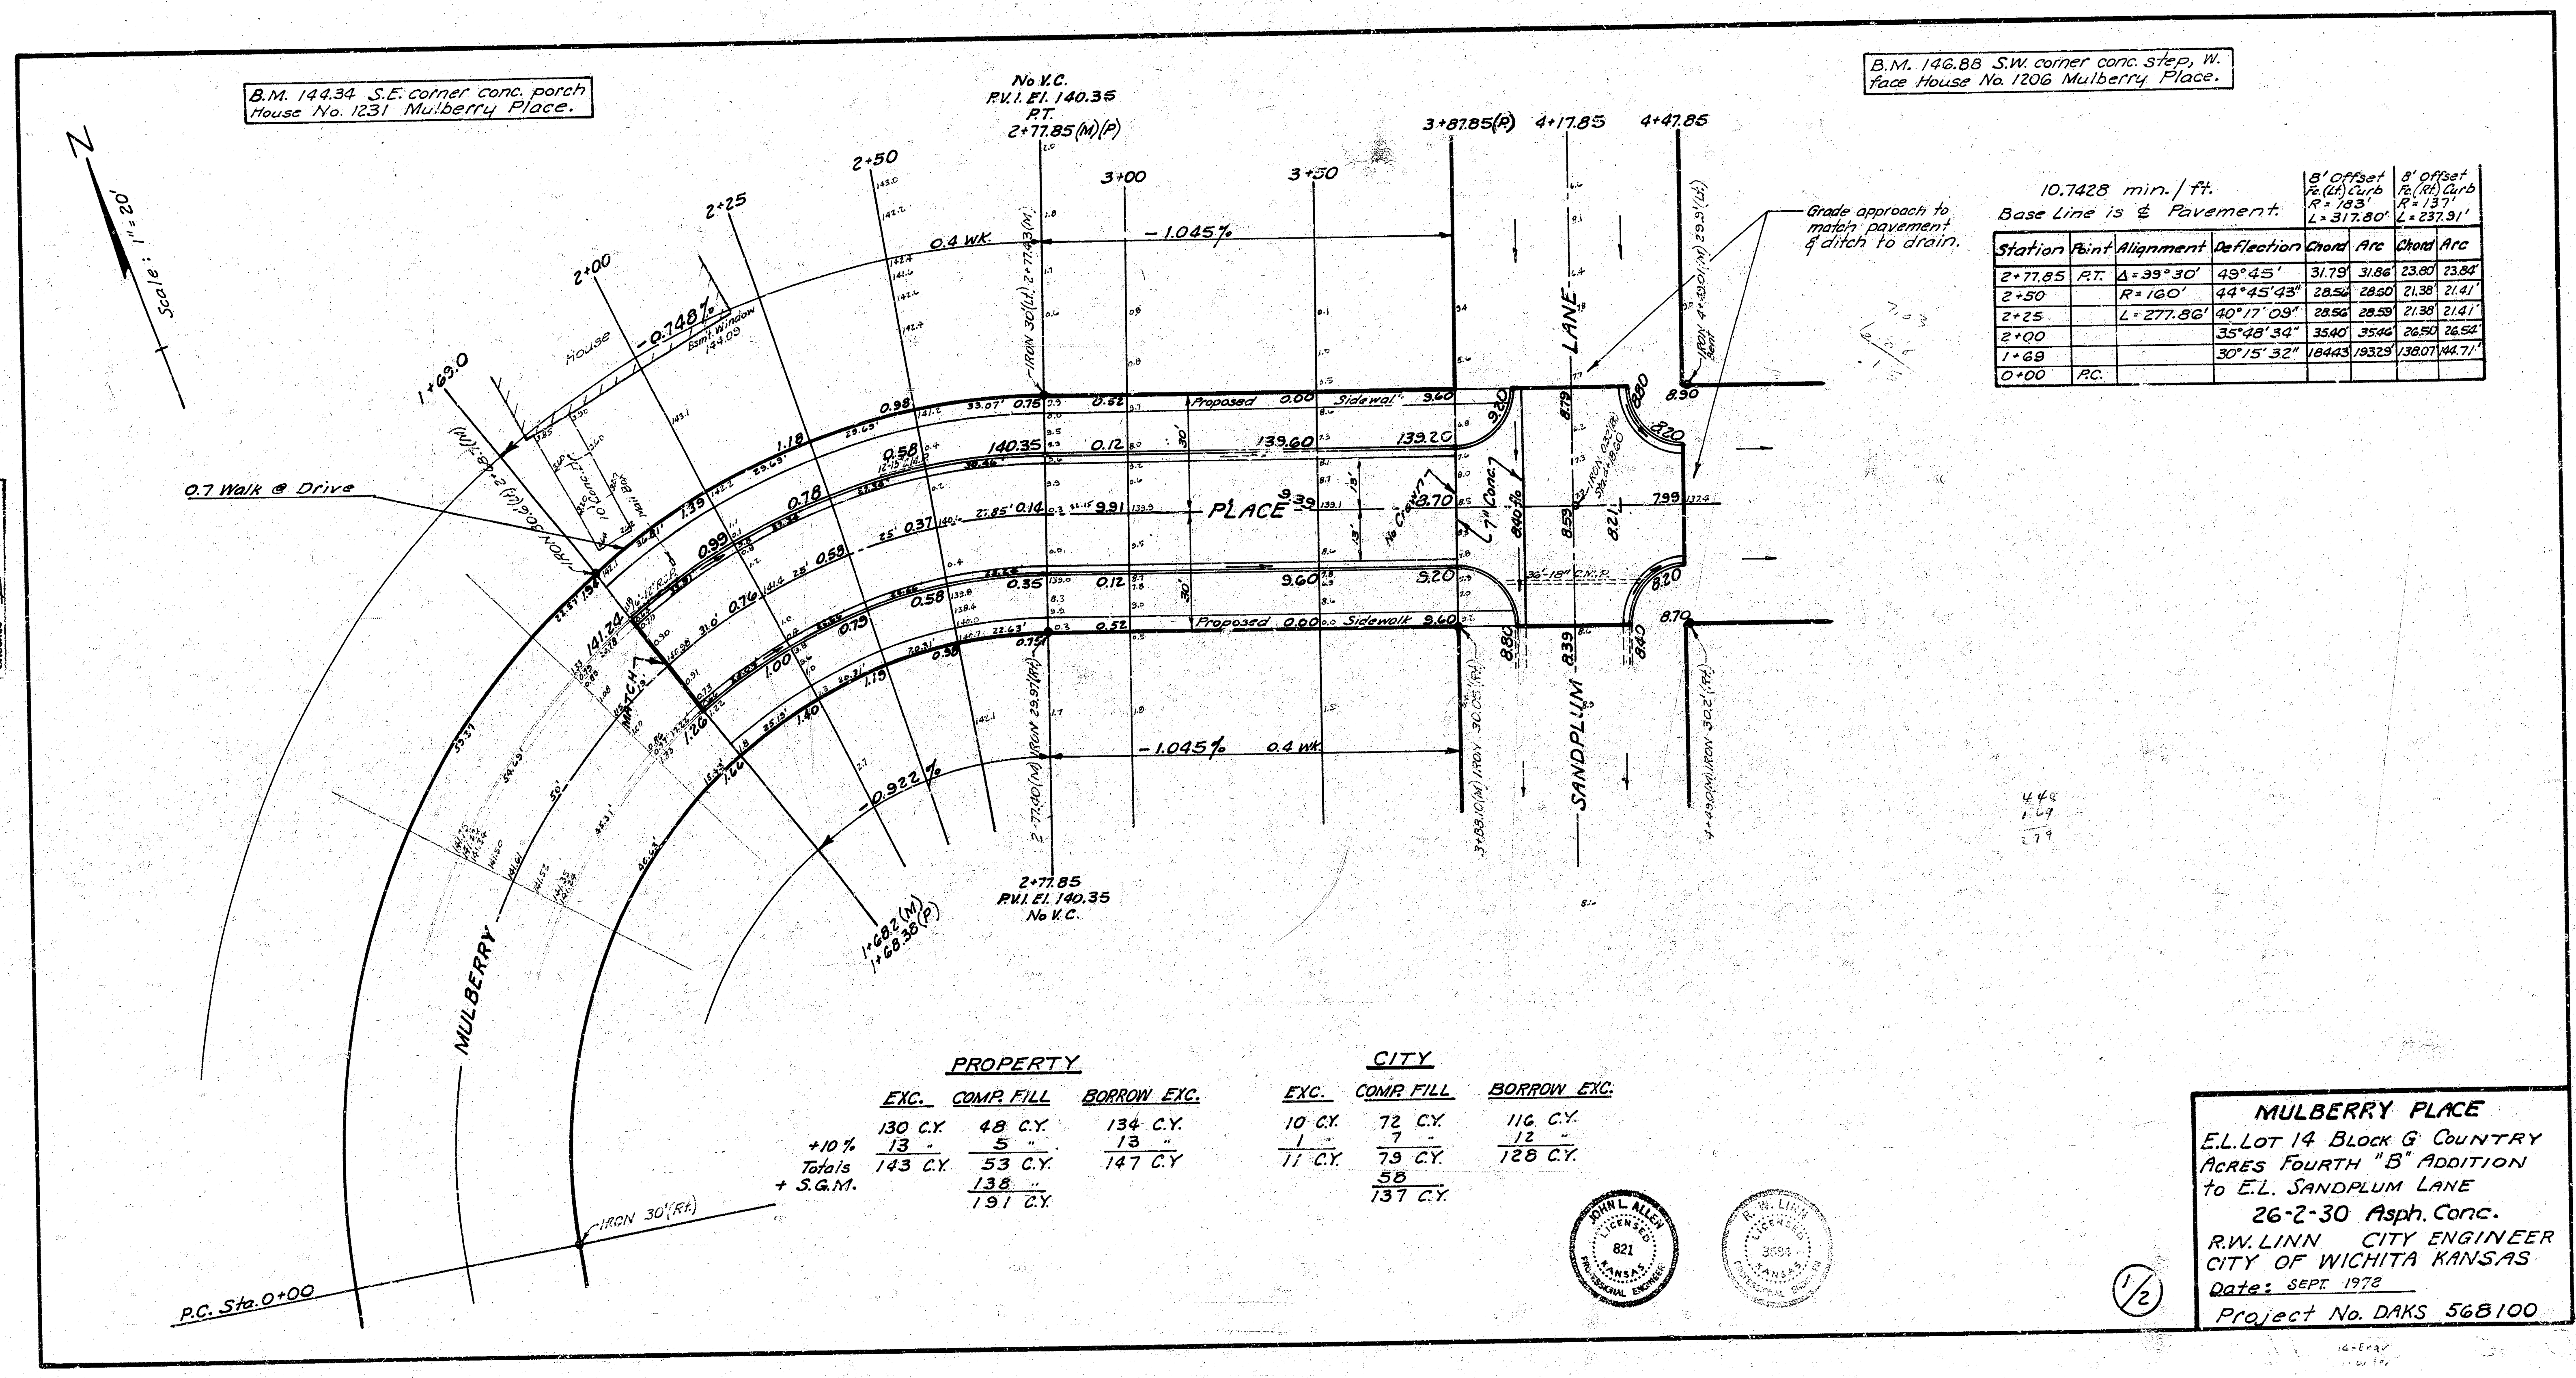


10.7428 min./ft.
Base Line is 2 Pavement.

Station	Point	Alignment	Deflection	Chord	Arc	Chord	Arc
2+77.85	P.T.	A=39°30'	49°45'	3.79	3.86	23.80	23.84
2+50		R=140'	44°45'43"	28.52	28.50	21.38	21.41
2+25		L=277.86'	40°17'09"	28.52	28.50	21.38	21.41
2+00			35°48'34"	35.40	35.46	26.50	26.52
1+68			30°15'32"	18.423	18.323	13.807	14.471
0+00	P.C.						

PROPERTY			CITY		
EXC.	COMP. FILL	BORROW EXC.	EXC.	COMP. FILL	BORROW EXC.
130 C.Y.	48 C.Y.	134 C.Y.	10 C.Y.	72 C.Y.	116 C.Y.
13	5	13	1	7	12
Totals	143 C.Y.	147 C.Y.	11 C.Y.	79 C.Y.	128 C.Y.
+10% + S.G.M.	158	161	58	137	140

MULBERRY PLACE
E.L. LOT 14 BLOCK G COUNTRY
ACRES FOURTH "B" ADDITION
TO E.L. SANDPLUM LANE
26-2-30 Asph. Conc.
R.W. LINN CITY ENGINEER
CITY OF WICHITA KANSAS
Date: SEPT 1978
Project No. DAKS 56B100

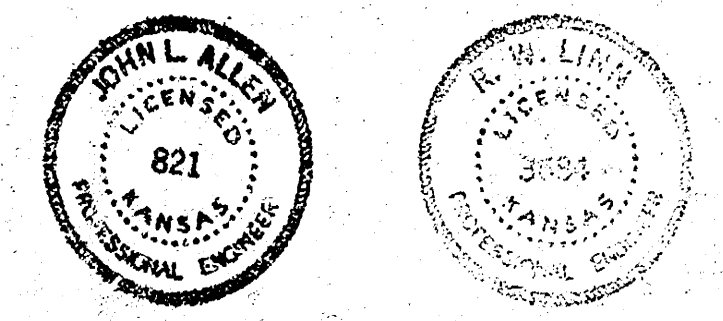

1/2