


Survey Plot  
Plan Layout  
Checked  
Date

BM. 123.99 N.W. Cor. Conc. Porch Ho. No. 828 N. Sheridan.  
 BM. 123.00 S.W. Cor. Conc. Porch Ho. N.E. Cor. Gow & Murdock.  
 BM. 125.69 N.W. Cor. Conc. Porch Ho. No. 808 N. Sheridan.


**NOTE: FIELD ENGINEER & CONTRACTOR**

1. CONTRACTOR TO CLEAR RIGHT-OF-WAY, GRADE PARKINGS, & COMPACT FILL FOR PROPOSED SIDEWALK. SIDEWALK TO BE CONSTRUCTED BY "OTHERS".
2. DRIVES & WALKS FROM STA. 6+00 TO W.L. SHERIDAN ON S.S. OF STREET WERE NOT BUILT TO GRADES AS SET. CONTRACTOR TO GRADE PARKING & CONSTRUCT DRIVE TO GRADES AS SHOWN ON PLAN. ANY WORK SOUTH OF PROPERTY LINE BY "OTHERS".
3. EXTREME CAUTION SHALL BE USED WHEN EXCAVATING OVER EXISTING 24" S.W.S.
4. THREE EXTRA TRANSVERSE BARS SHALL BE ADDED TO THE STEEL PATTERN FOR THE NORTH 1/2 OF THE PAVEMENT AS NOTED ON STEEL PATTERN DETAIL ON SHEET 2.
5. WHEN NORTH CATCH BASIN AT STA. 0+13.5 IS ADJUSTED NORTH END SHOULD BE LEFT OPEN TO ALLOW WATER TO FLOW IN FROM THE NORTH.

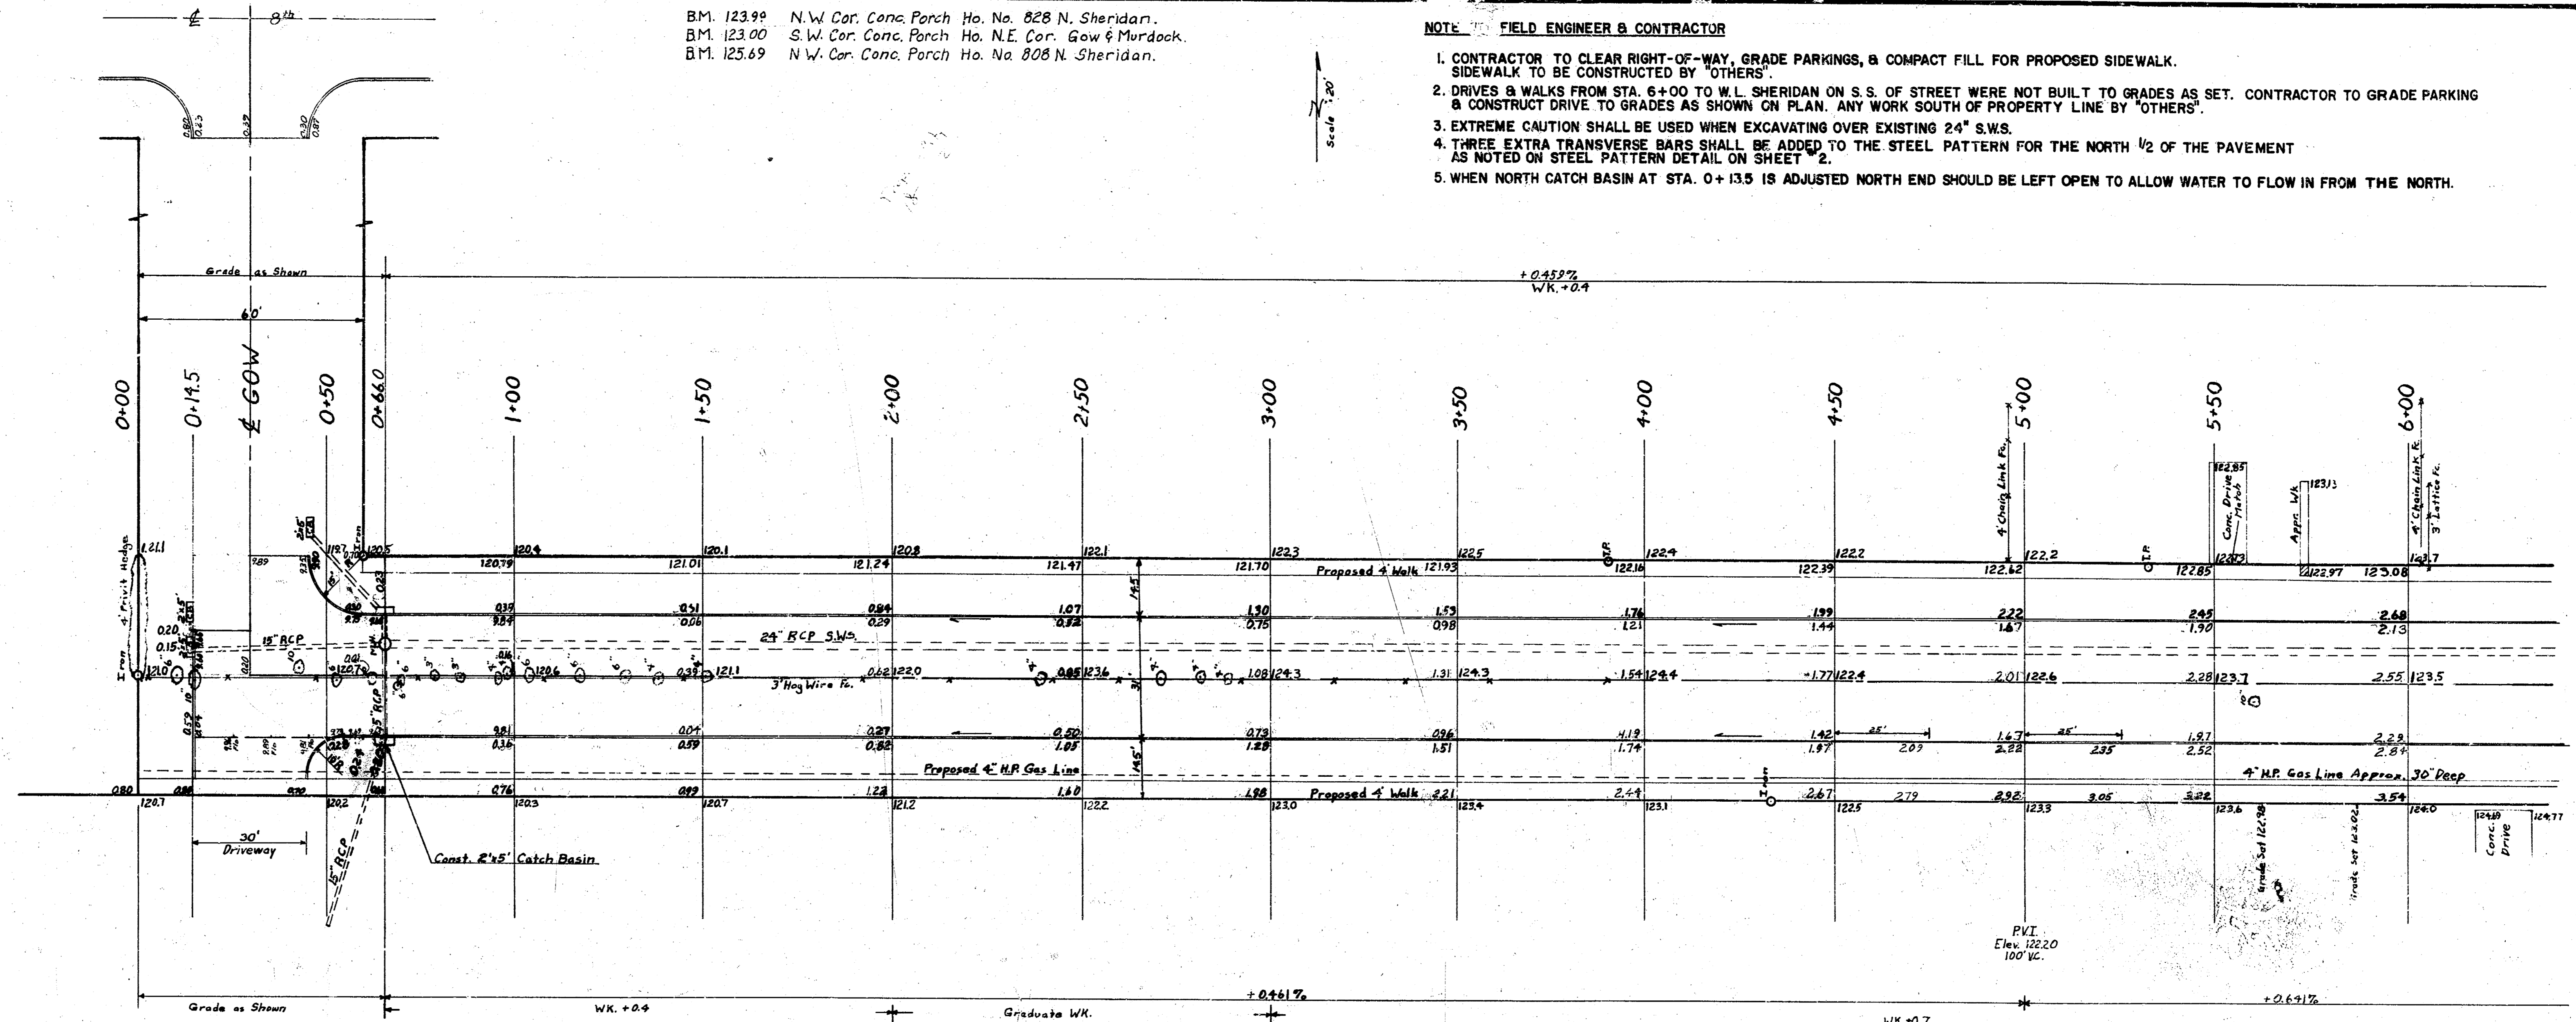

Property City

Property		City	
Excavation	Comp. Fill	Excavation	Comp. Fill
1809.371 = 1920.2 cy.	C.F. 15.8 x 1.1 = 17.4 cy.	172.297 x 1.1 = 189.0 cy.	C.F. 0.4 x 1.1 = 0.4 cy.
total 1920.2 cy.	S.G.M. 4150 x 1.1 = 4565 cy.	Total 1090 cy.	S.G.M. 38.0 x 1.1 = 41.8 cy.
	473.9 cy.		42.2 cy.

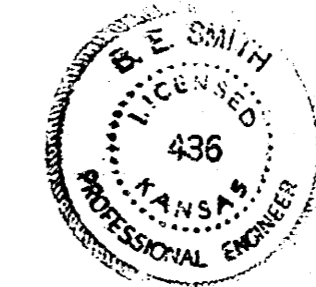

Murdock  
 W.L. Gow to W.L. Sheridan  
 Concrete 30' & Curb  
 City of Wichita  
 B.E. Smith City Engineer  
 Date April 1970 Proj No. C19-35

