



BM. 200.65 "G" in Globe W. of Pine St. End Rad.

-0.885%
Wk. 14'

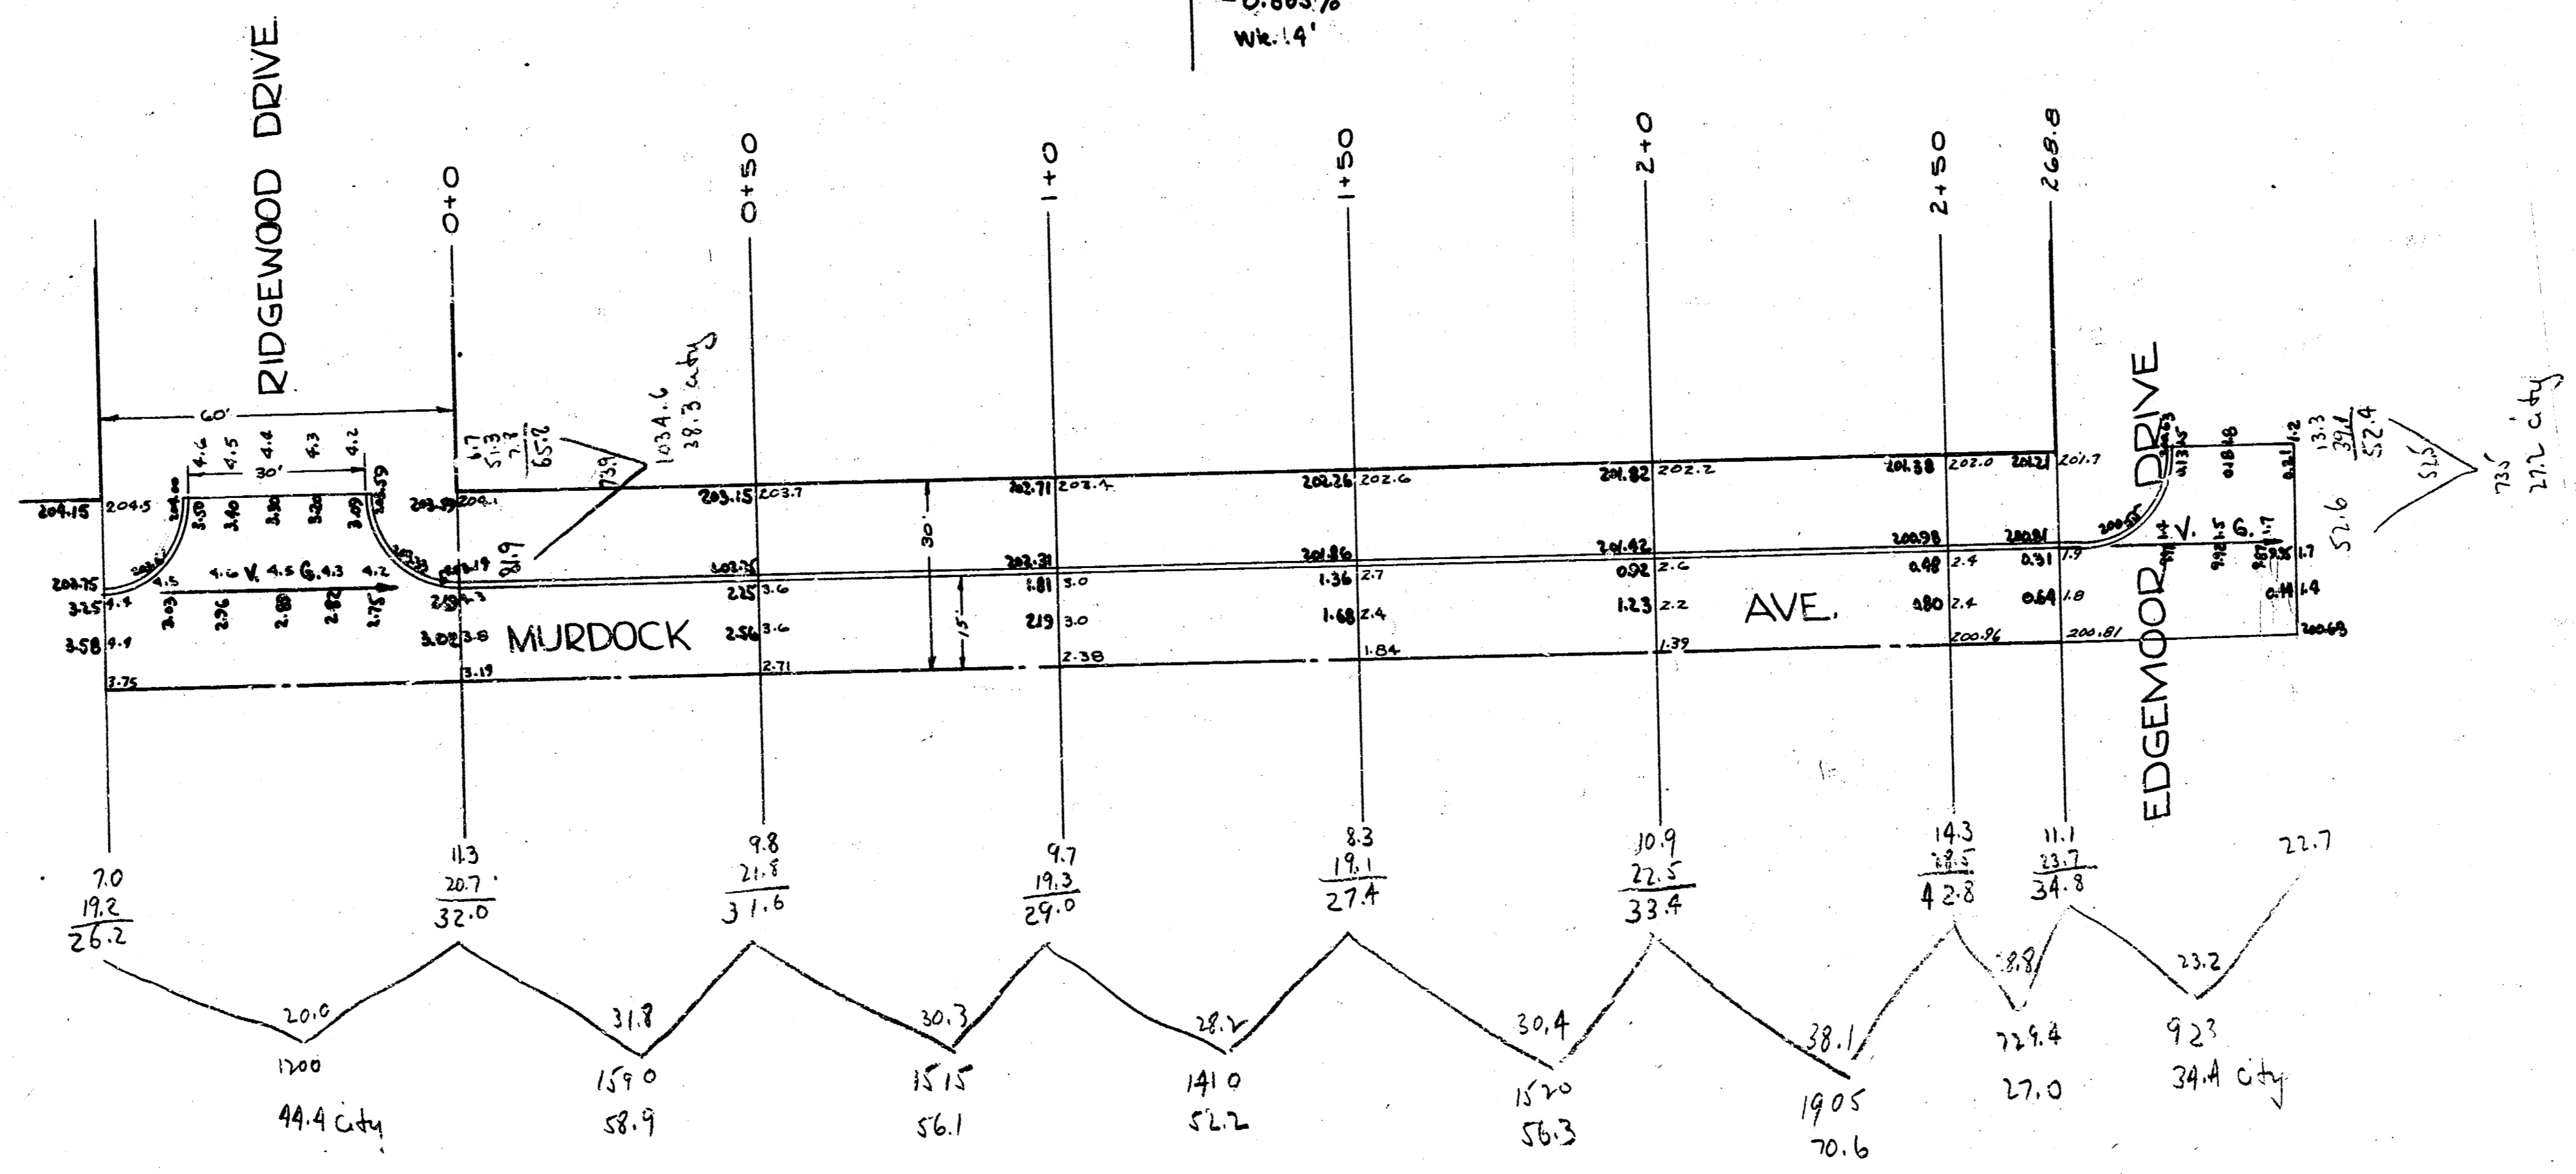

Prop	City
28.7	44.4
16.1	33.3
18.2	34.4
18.3	17.2
76.6	144.5
17.0	100.6
22.1	18.7
1.52	
235.2	

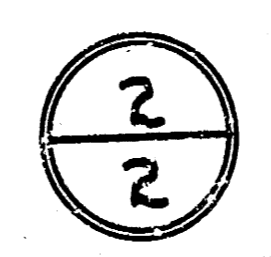

2.00