
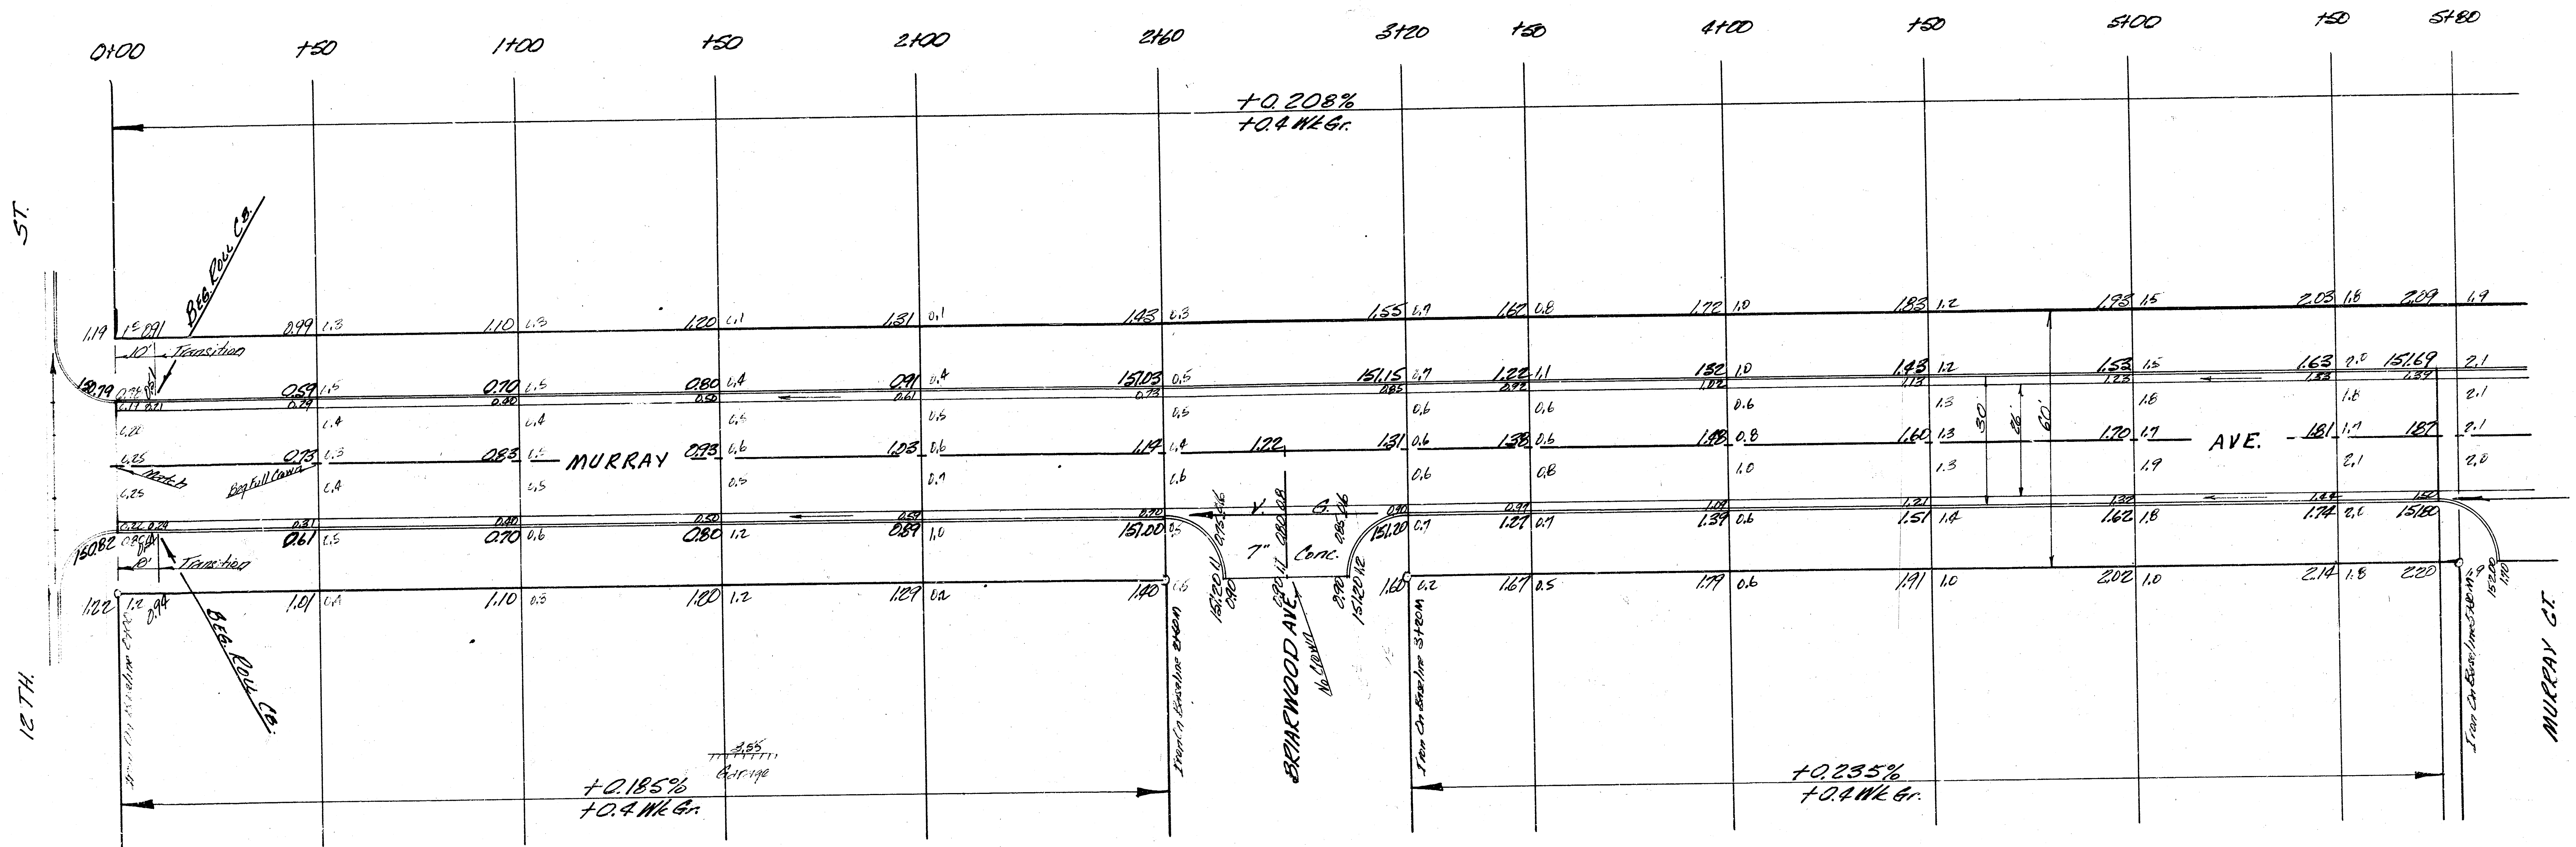


B.M. 154.37 N.W. Cor. Conc. Patch Ho # 1308 Murray
 B.M. 154.50 "X" on S.E. Hubgd. to Br. on 18th 100' W of Murray

ROLL CURB ENTIRE PROJECT
 Curb elev. shown are Roll CURB.

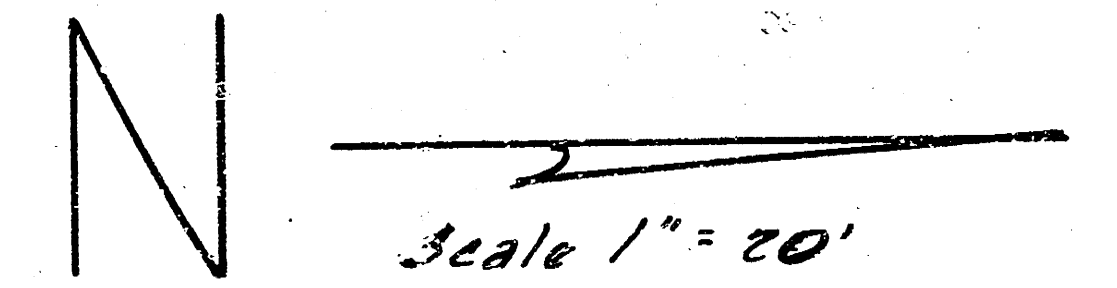

Prop	Excavation	City
376.6 C.Y.	66.0 C.Y.	
37.7 +10%	6.6 +10%	
414.3 C.Y. Total	72.6 C.Y. Total	

Prop	Comp Fill	City
63.7 C.Y.	64.7 C.Y.	
6.4 +10%	6.5 +10%	
70.1 C.Y. Total	71.2 C.Y. Total	



MURRAY AVE.
 N.L. 12TH ST. TO S.L. 13TH



26' - 2' - 30' A.C.


CITY OF WICHITA, KANS.
 B.E. SMITH CITY ENGINEER
 DATE APRIL 1966 PROJ. C14-3



1/3

ROLL CURB ENTIRE PROJECT
Curb elev. shown are Roll CURB

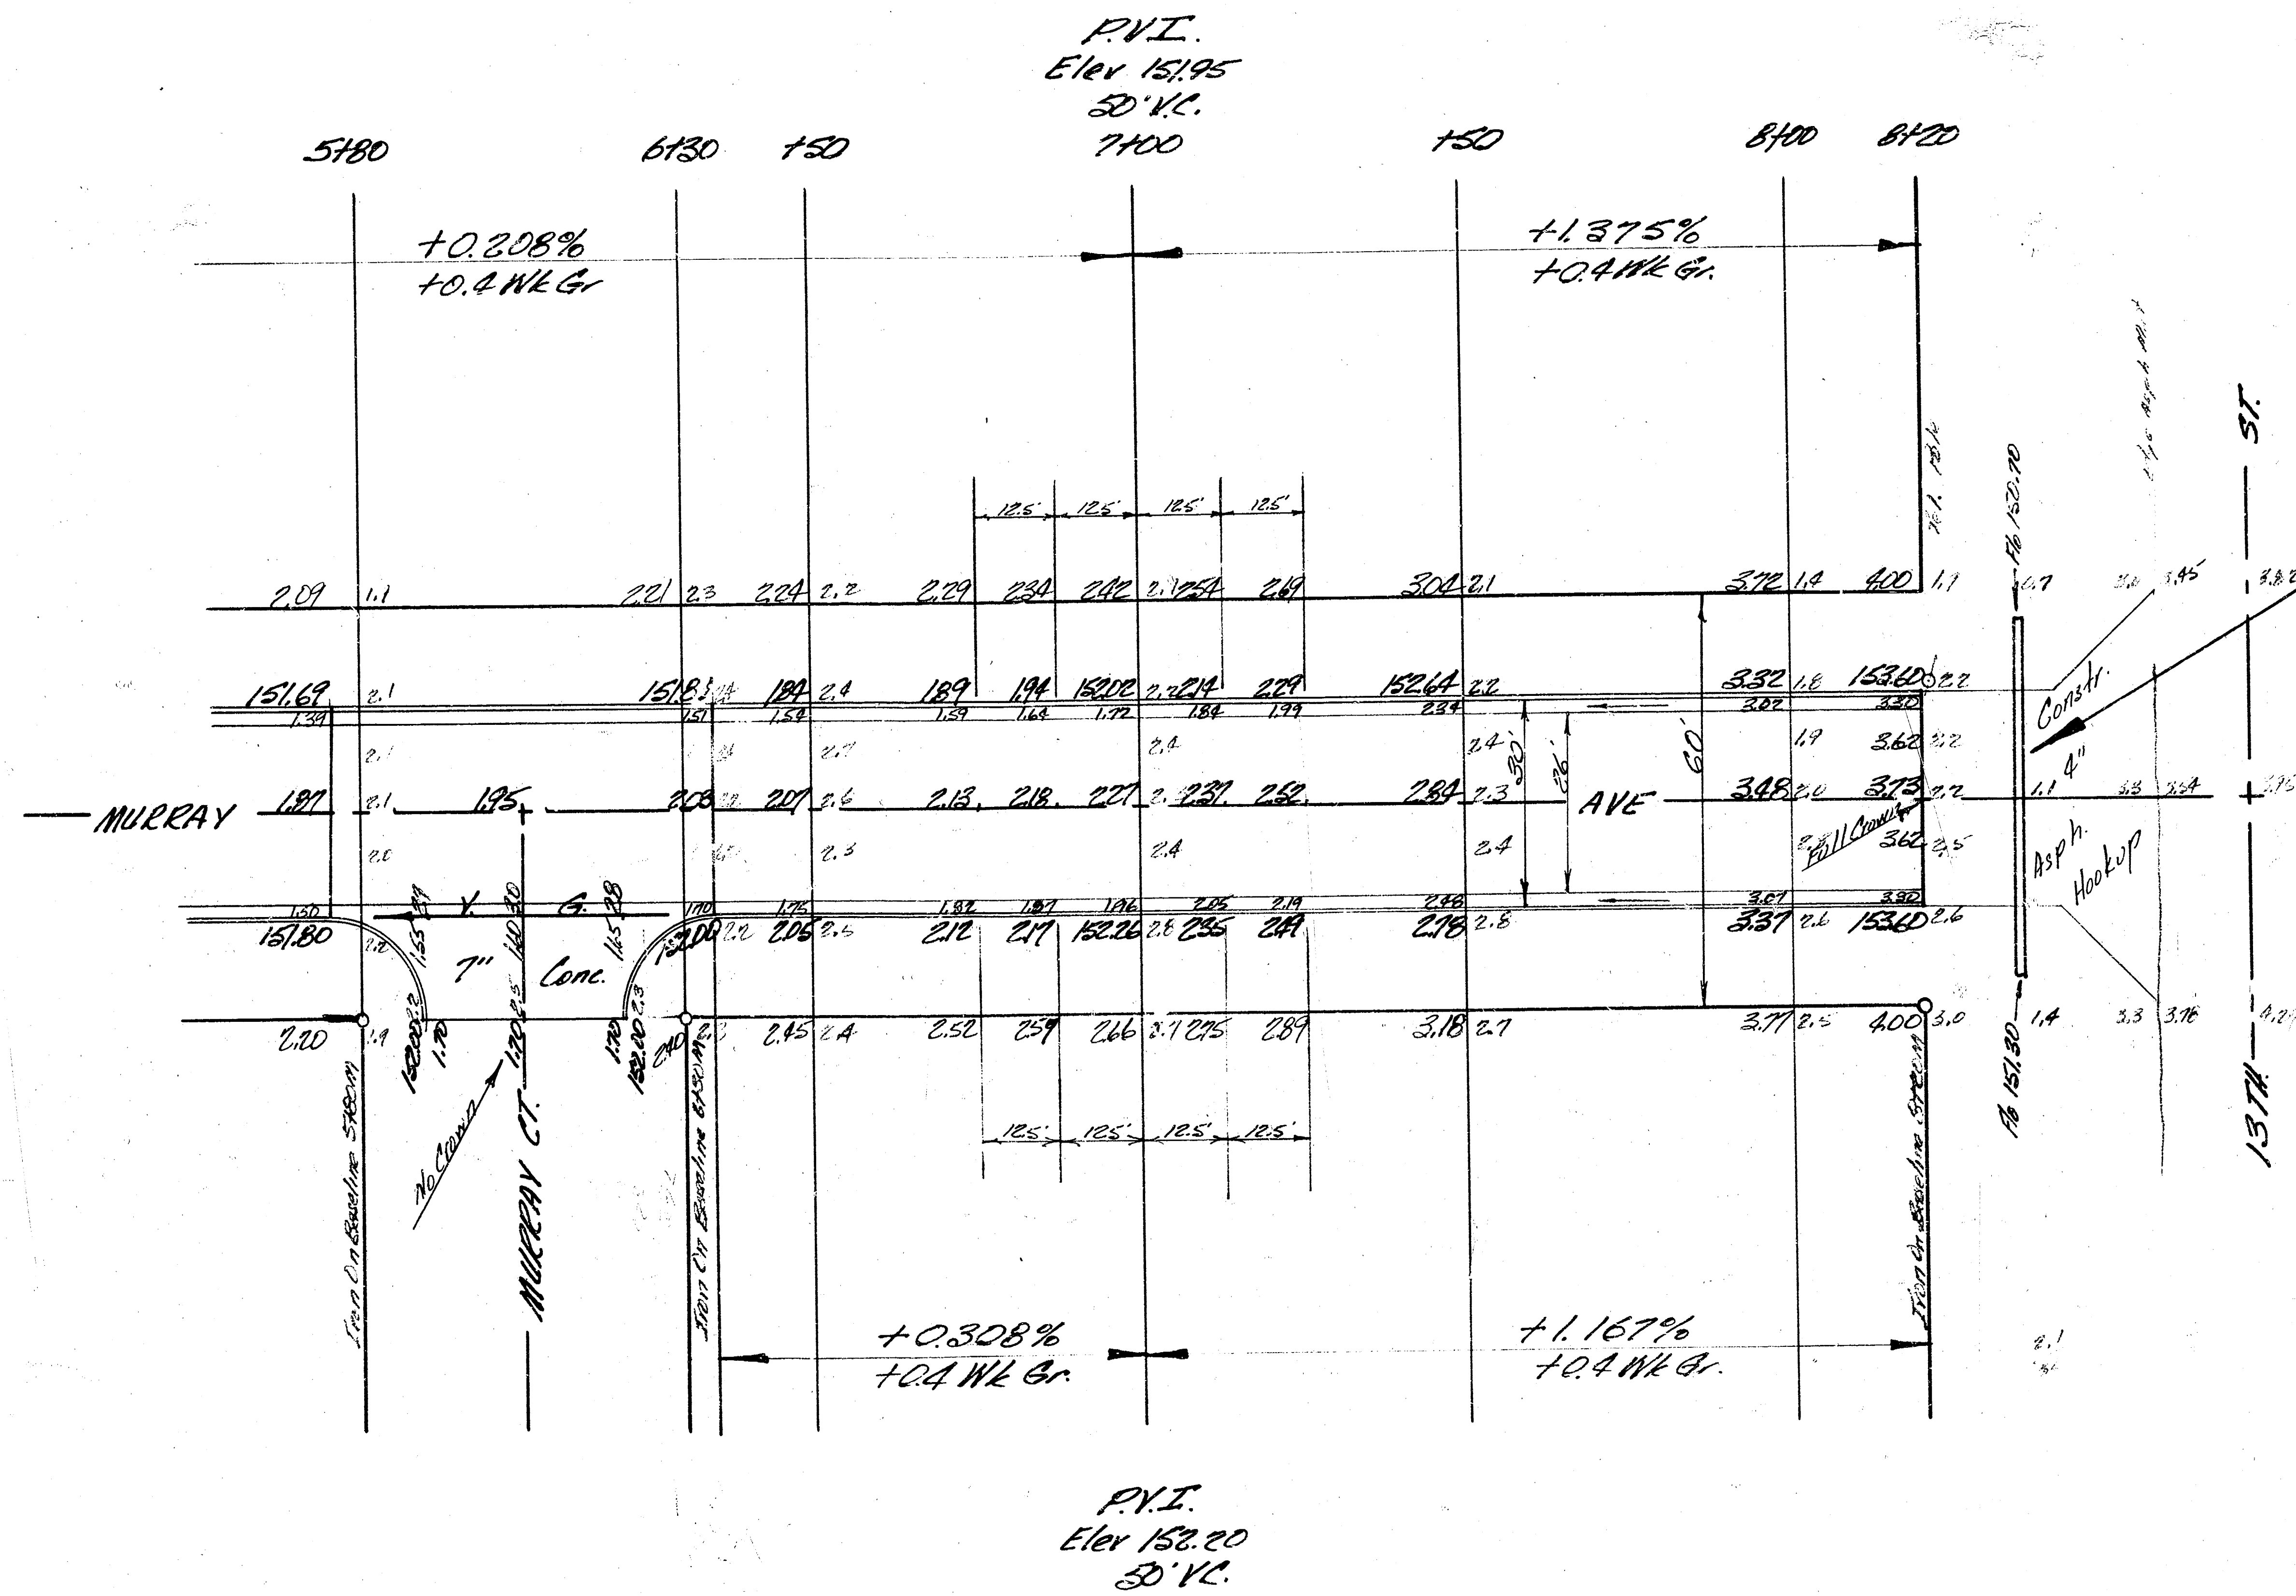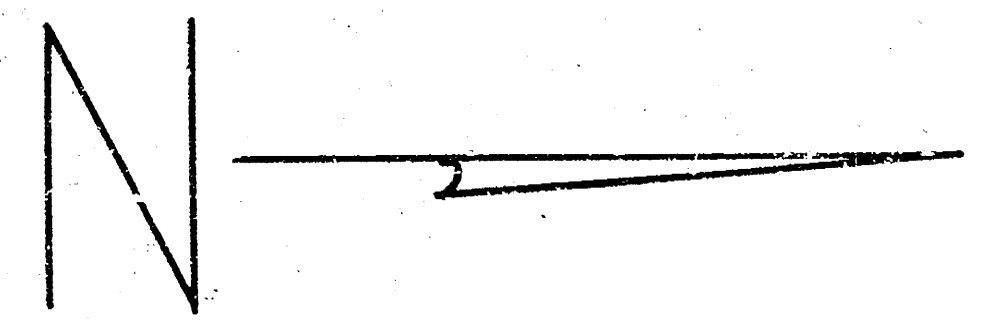

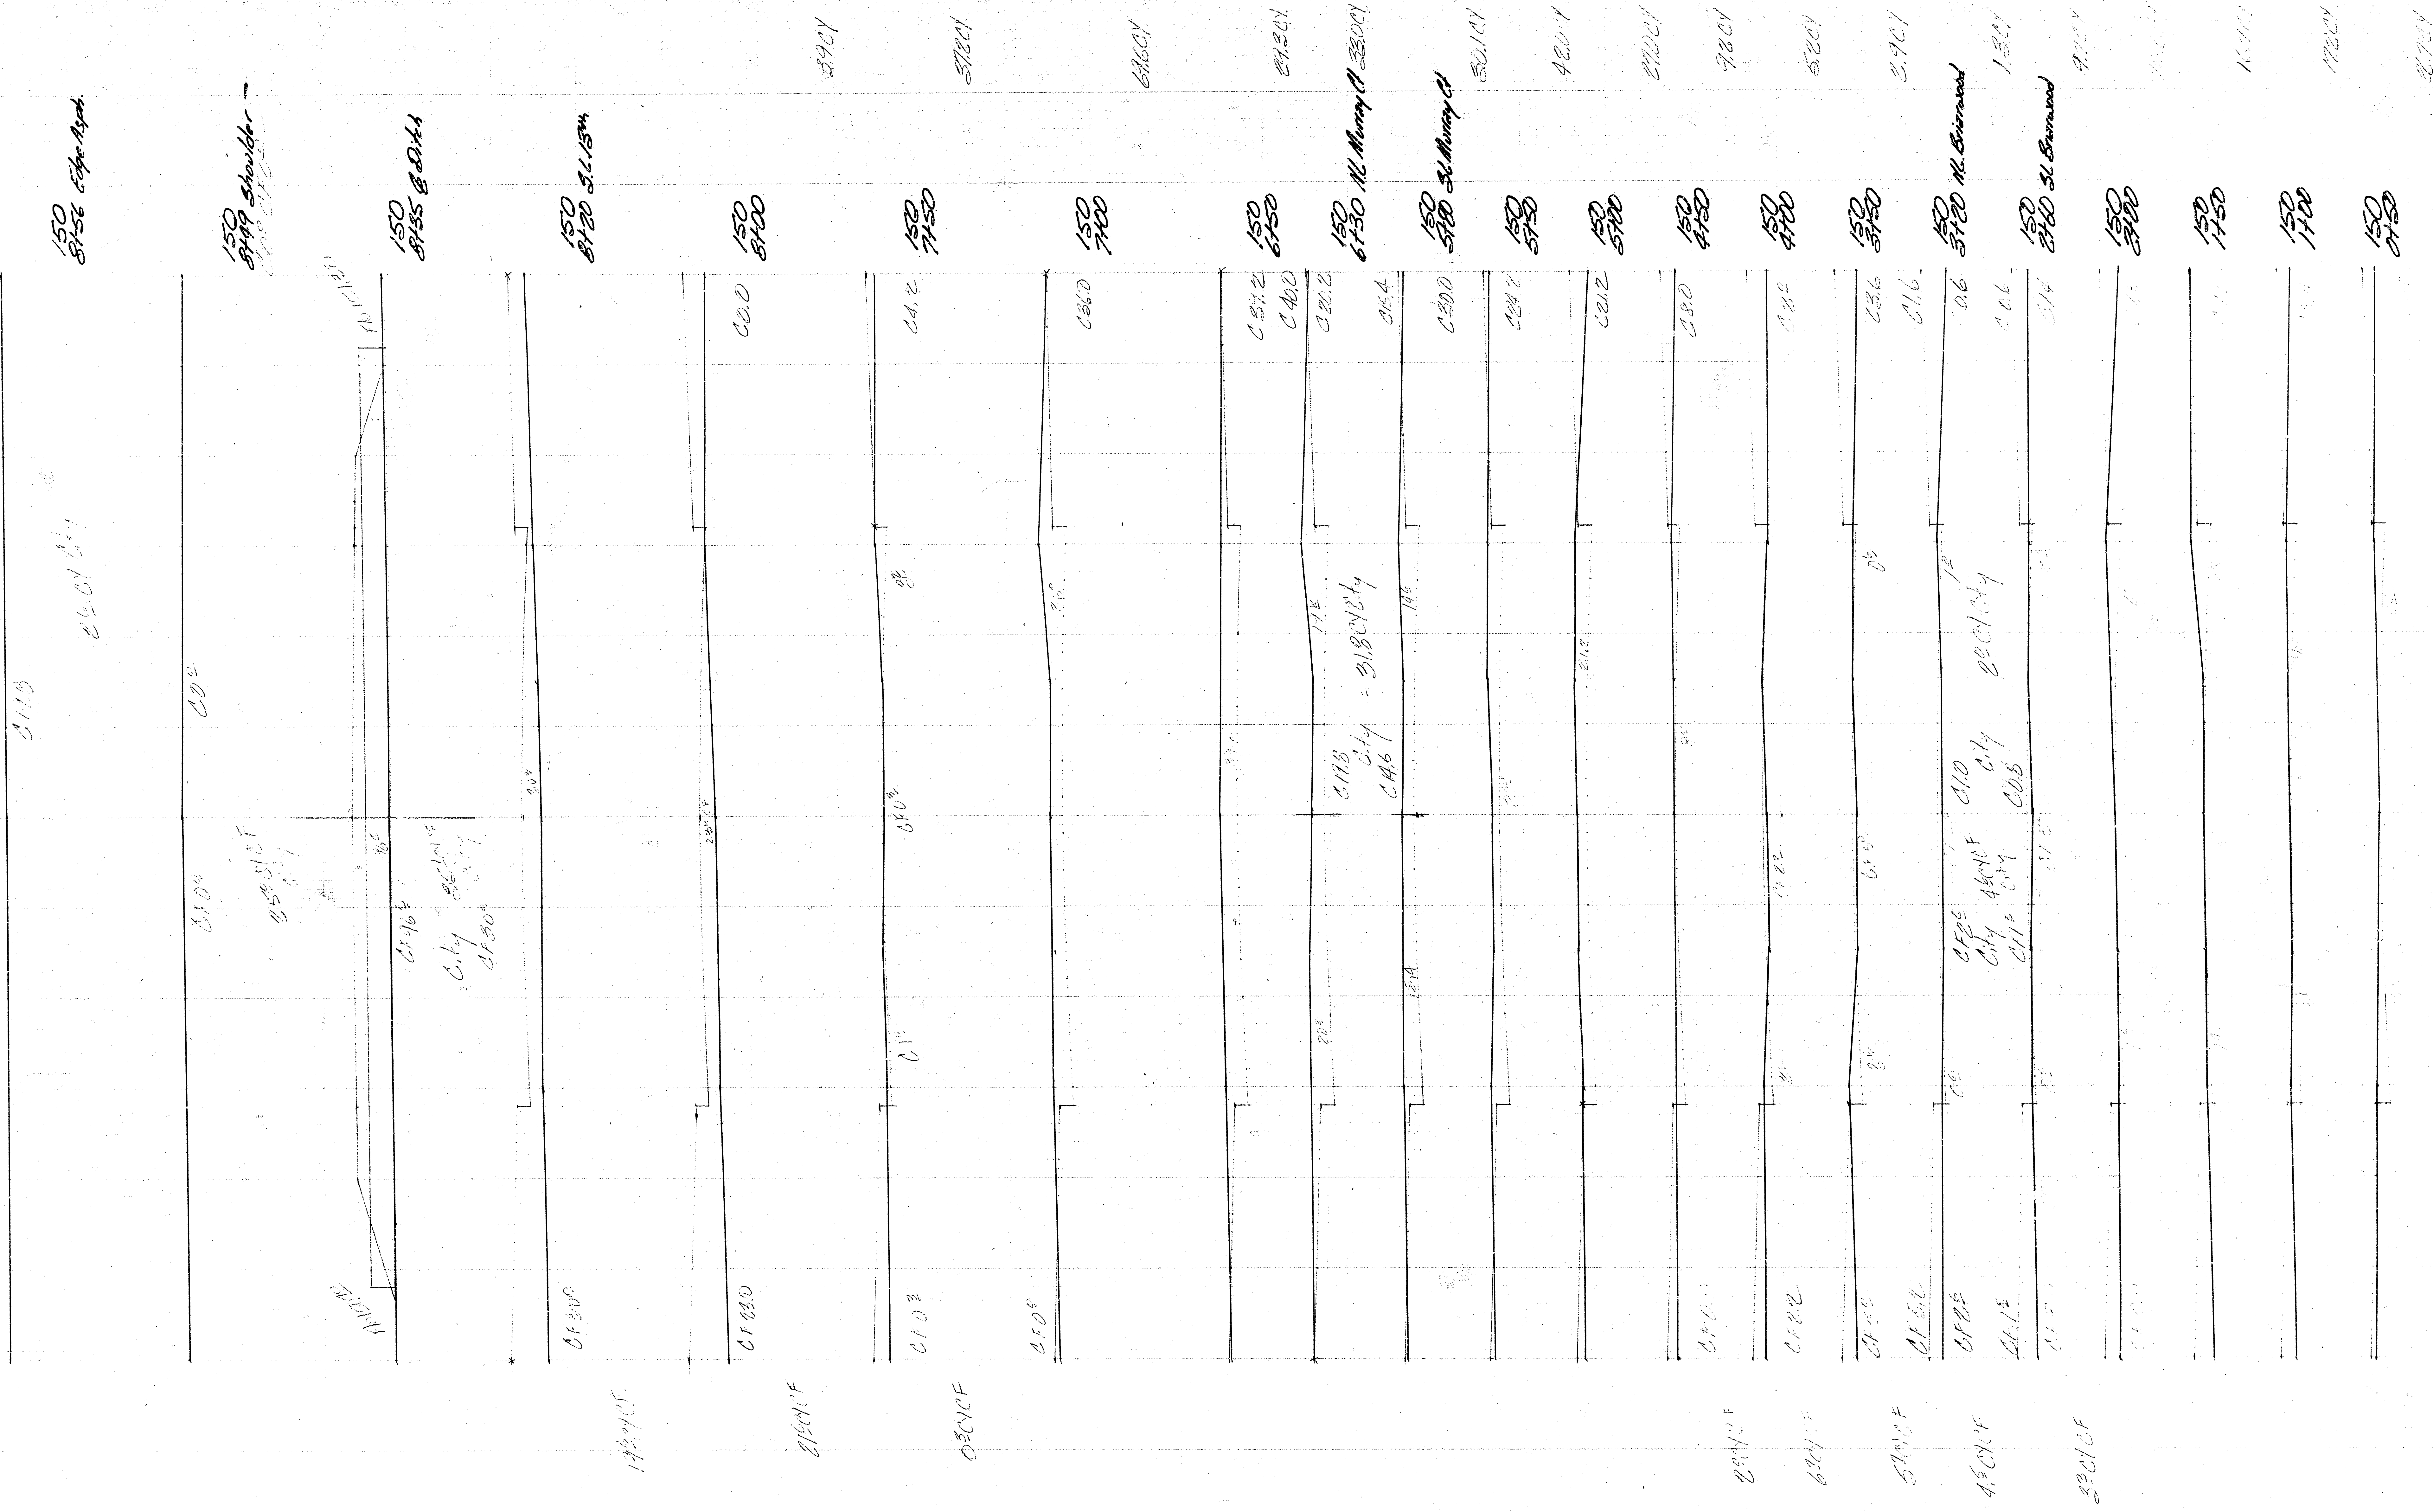

60 50 40 30 20 10 0 200 16 184

MURRAY AVE.
N. 124 TO 36 134

C 14-58