

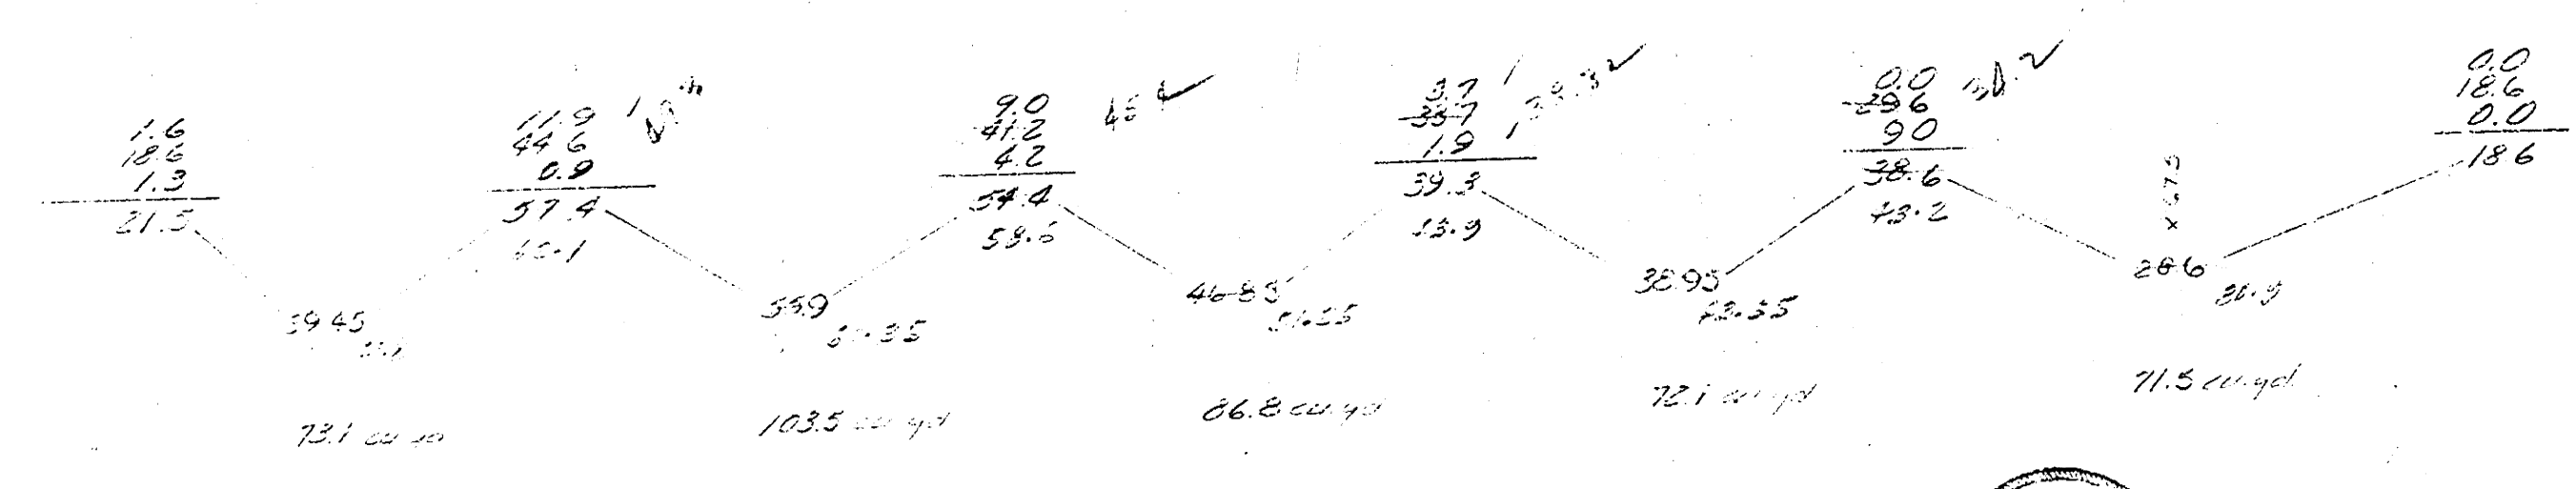
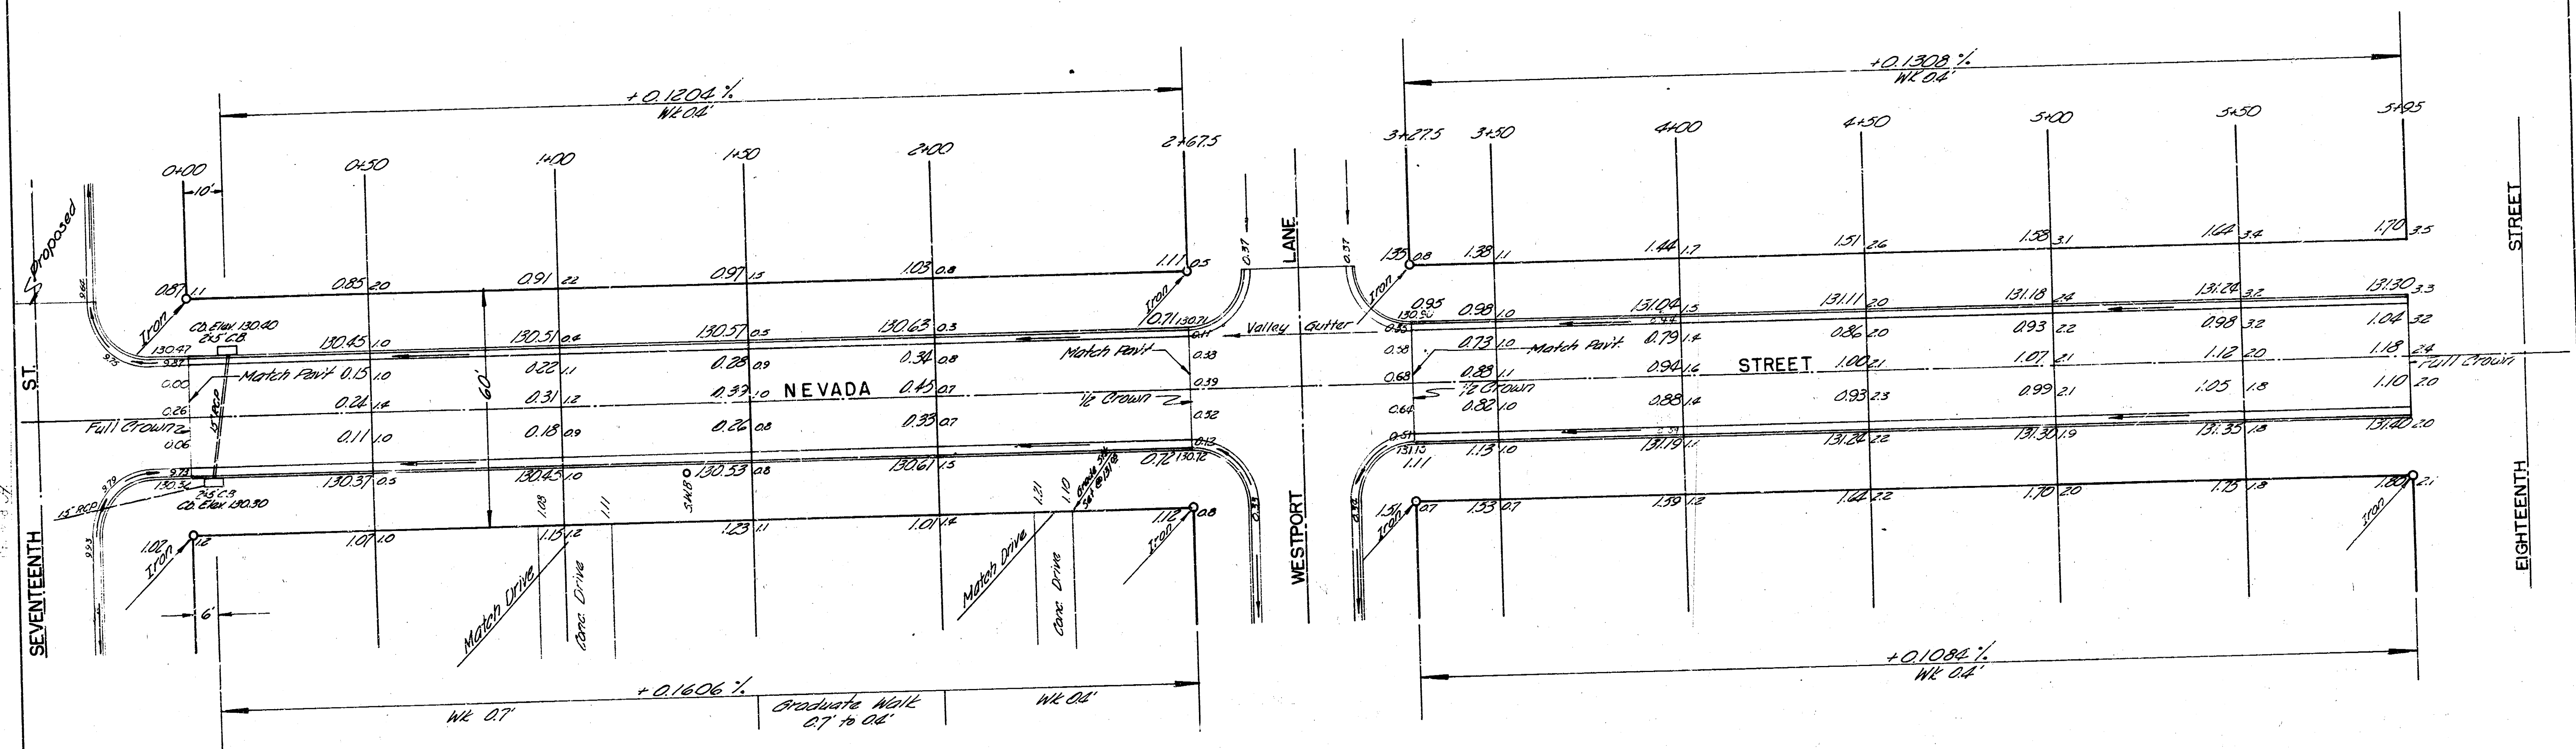


B.M. 13678 S.W. Cor. Conc. Porch N. Side Ho. N.E. 17th & Nevada.
Baseline & Stationing on East Property Line.

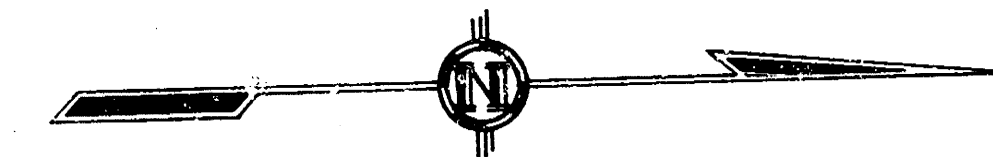

Excavation
1200
1045.7
113.67

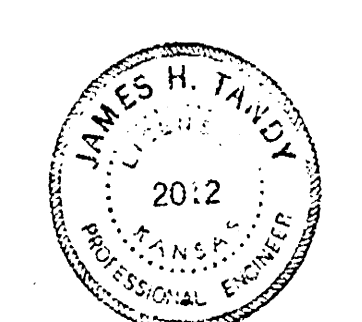

NEVADA
N.E. 17th - S.E. 18th
26'-2'-30' A.C.
CITY OF WICHITA, KANSAS
B.E. SMITH CITY ENGINEER
DATE: OCT. 1959 PROJ. C15-256