


B.M. 126.68 STEP BENCH E.S. H.L.P. S.W. COR. 10<sup>TH</sup> & NEVADA  
 B.M. 125.33 N.W. COR. CONC. PARCELS 2<sup>ND</sup> AV. E. OF S.E. COR. NEVADA & EDWINSTER  
 B.M. 124.54 STEP BENCH E.S. H.L.P. S.W. COR. EDWINSTER & NEVADA  
 BASE LINE USED IS BET. S.E. COR. 10<sup>TH</sup> & NEVADA & S.E. COR. 11<sup>TH</sup> & NEVADA



Survey Young  
 Plan  
 6-19-29  
 Checked: J.

TOTAL C'CY  
 PROF  
 1,008  
 107, 100  
 1167 C'CY Cut

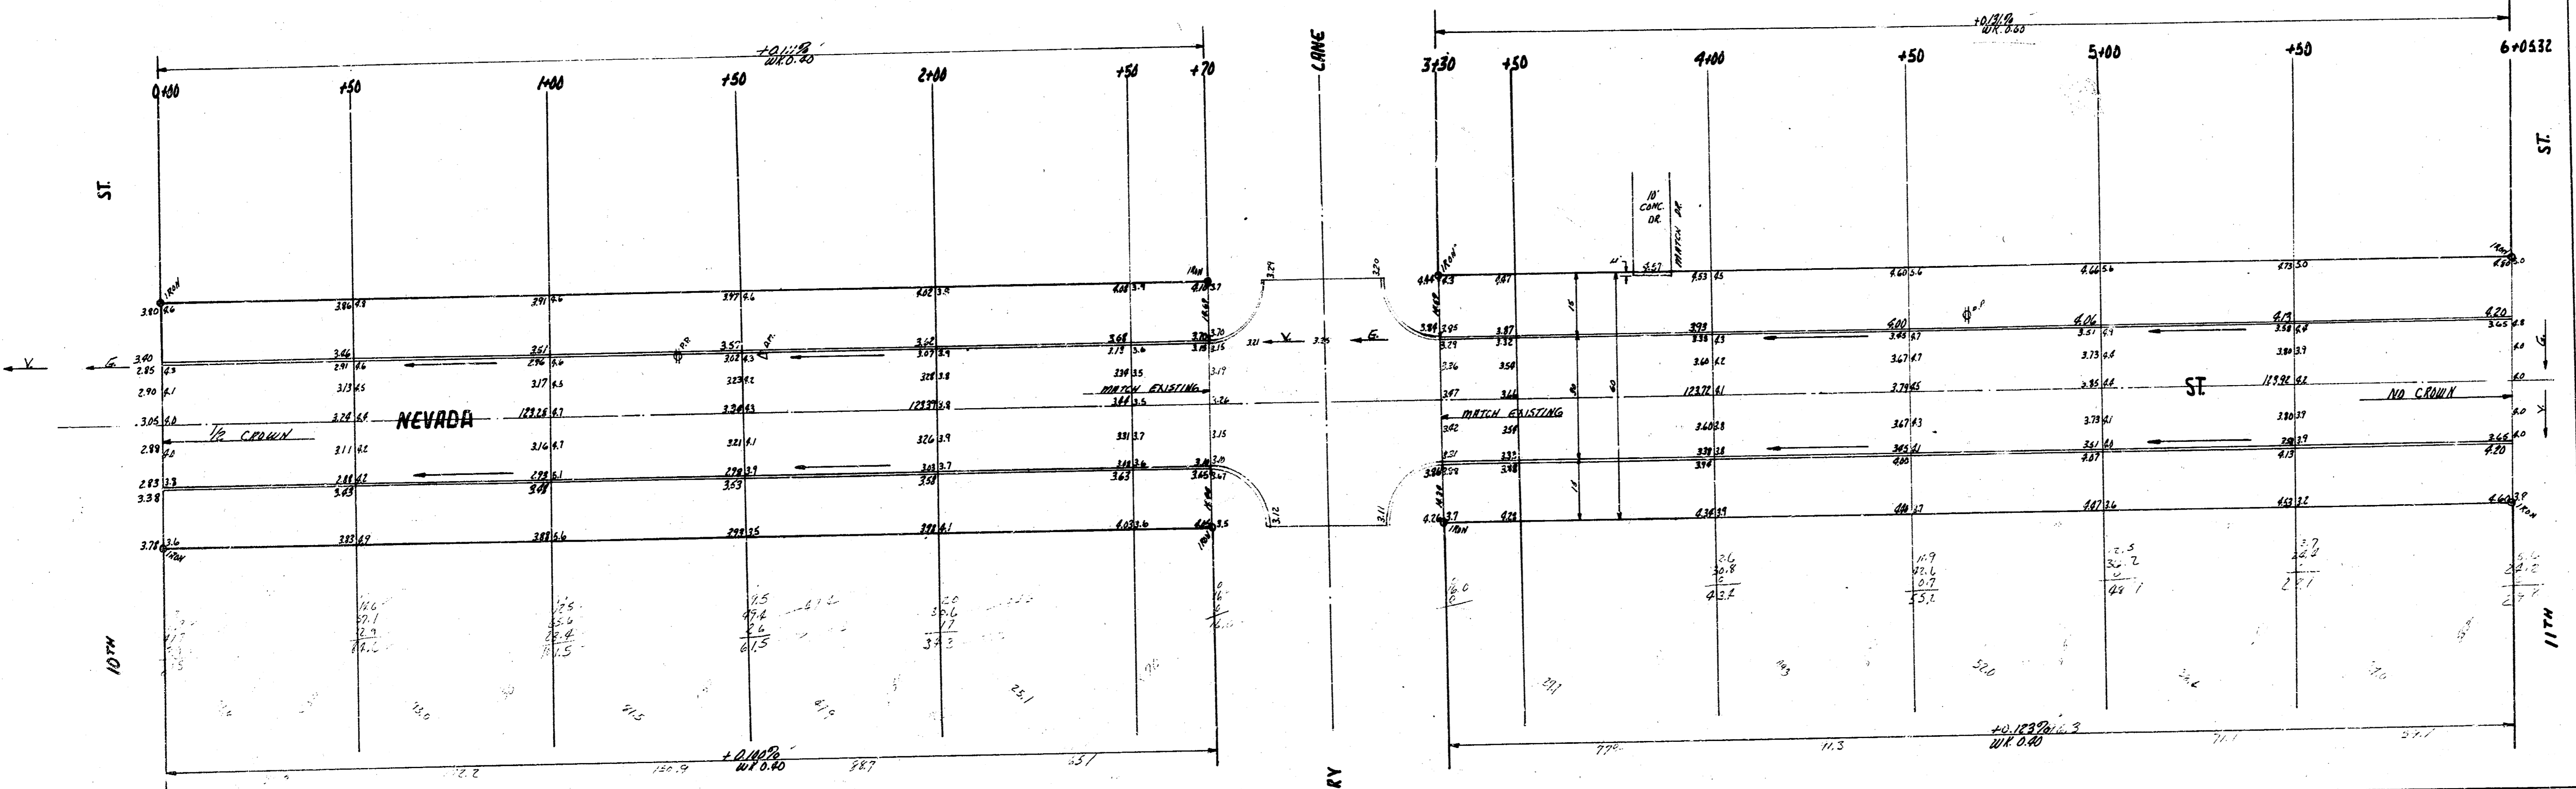

NEVADA ST.  
 N.E. 10<sup>TH</sup> ST. S.E. 11<sup>TH</sup> ST.  
 30' CONC & CB  
 CITY OF WICHITA, KAN  
 B.E. SMITH CITY ENGINEER  
 DATE June 1929 PROJ NO C-19-29

