


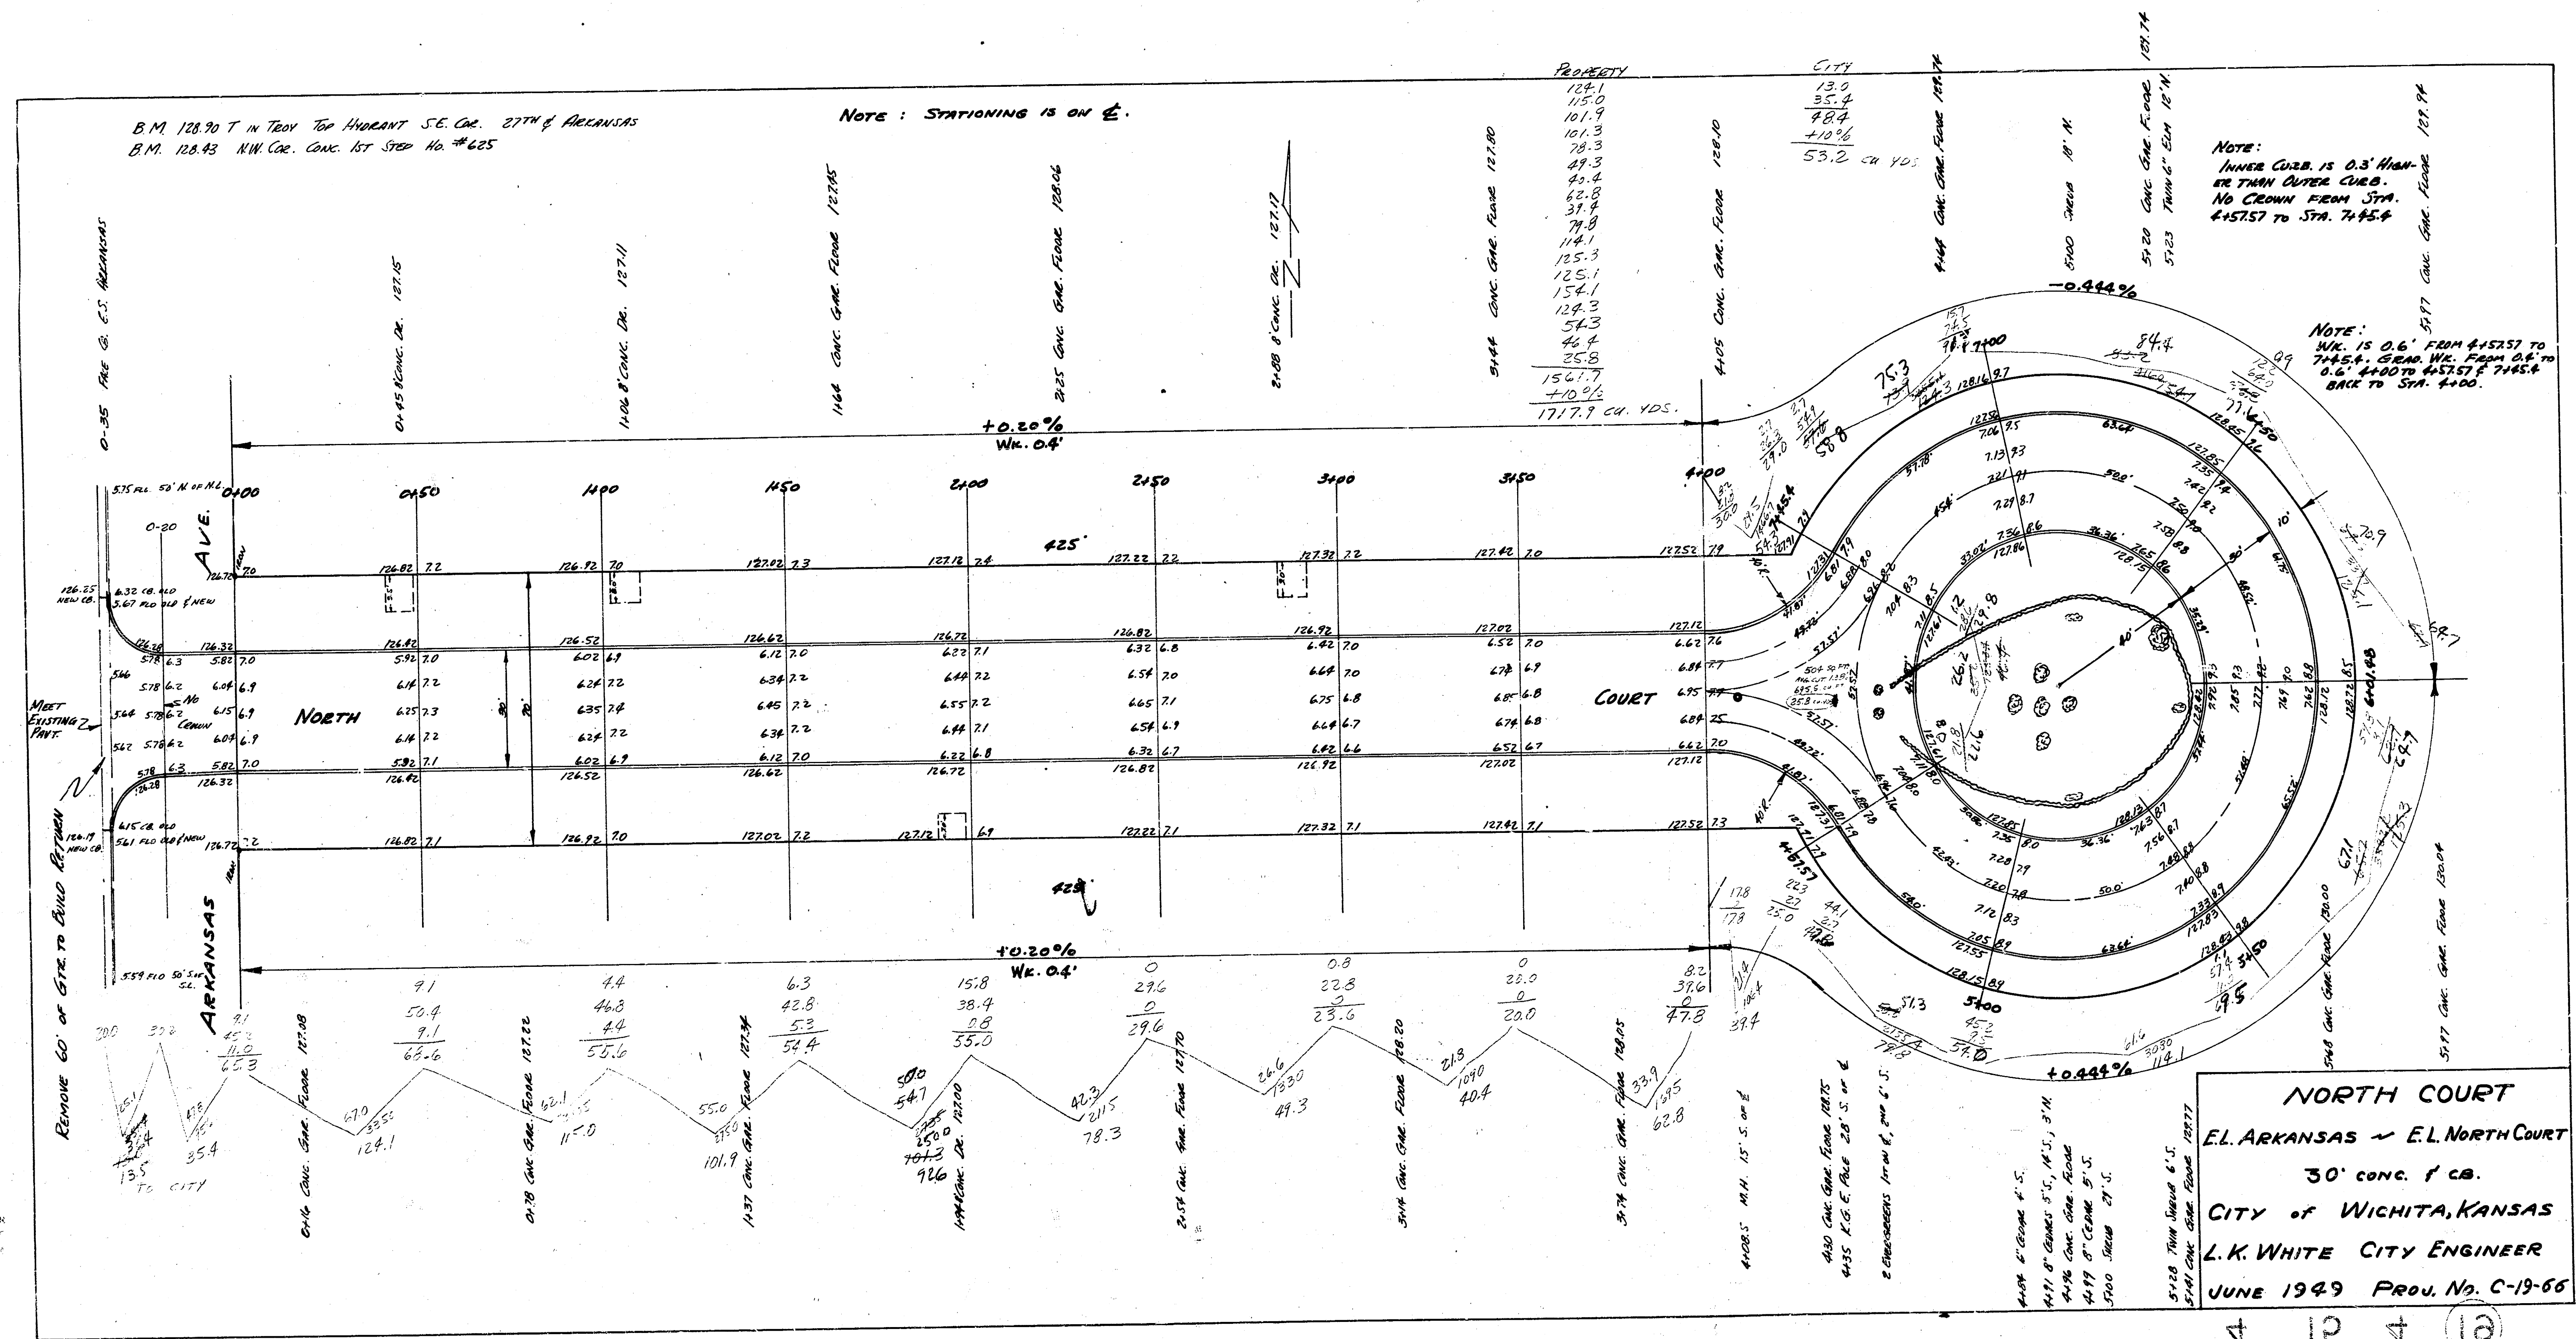
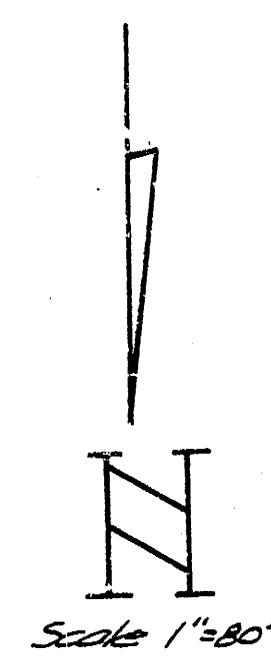


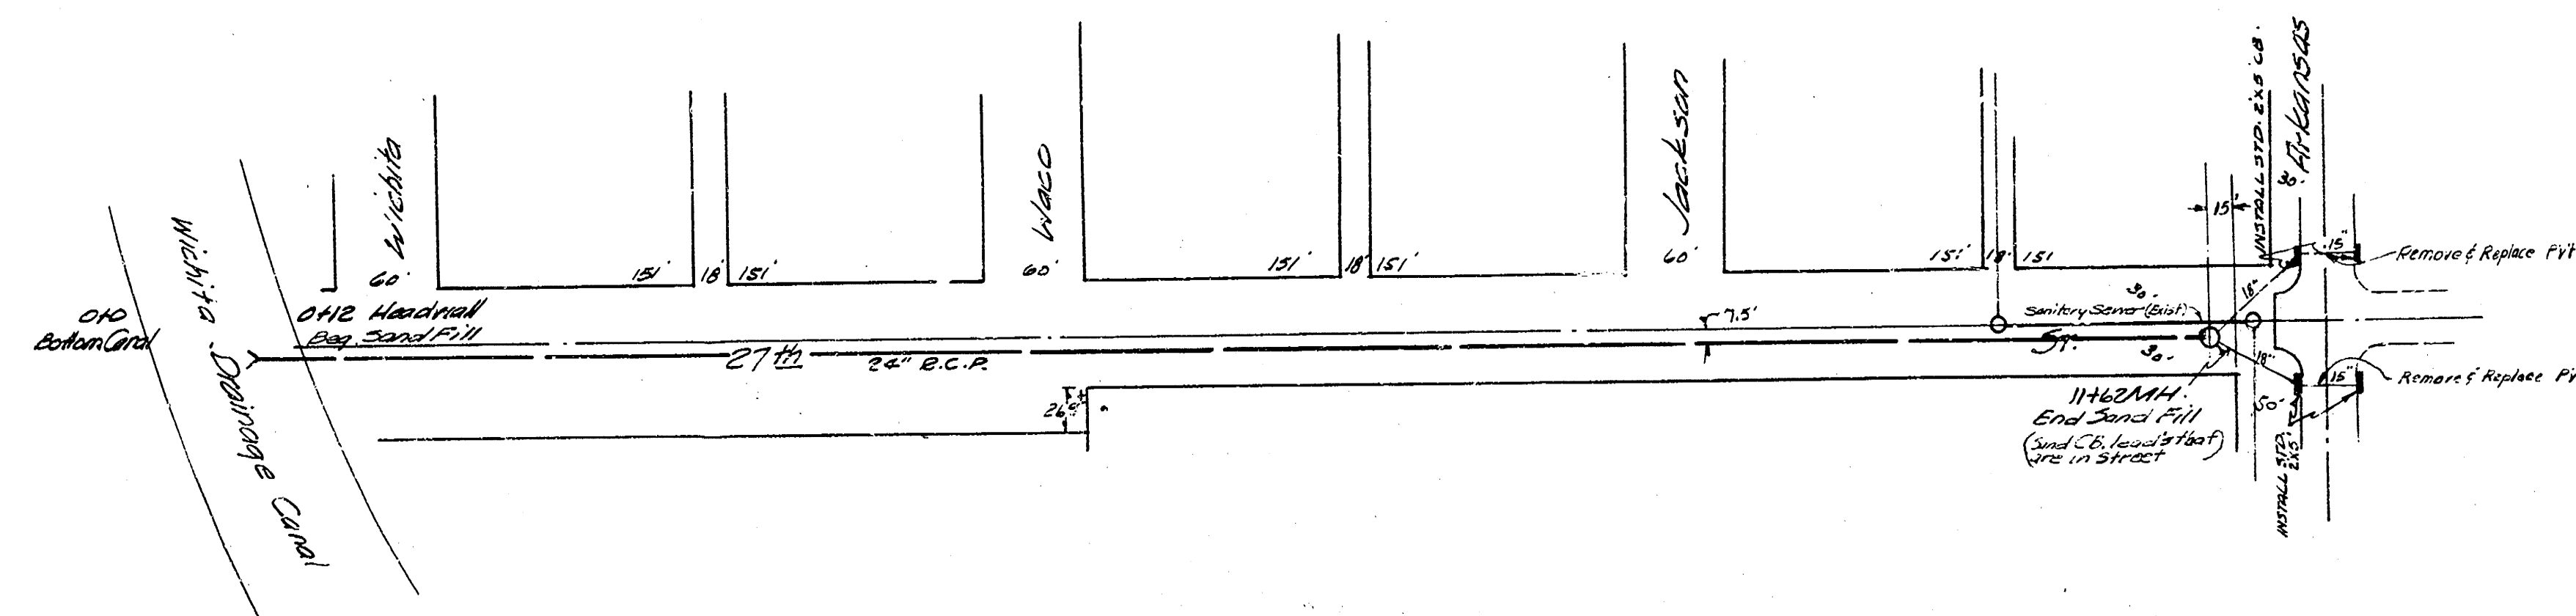

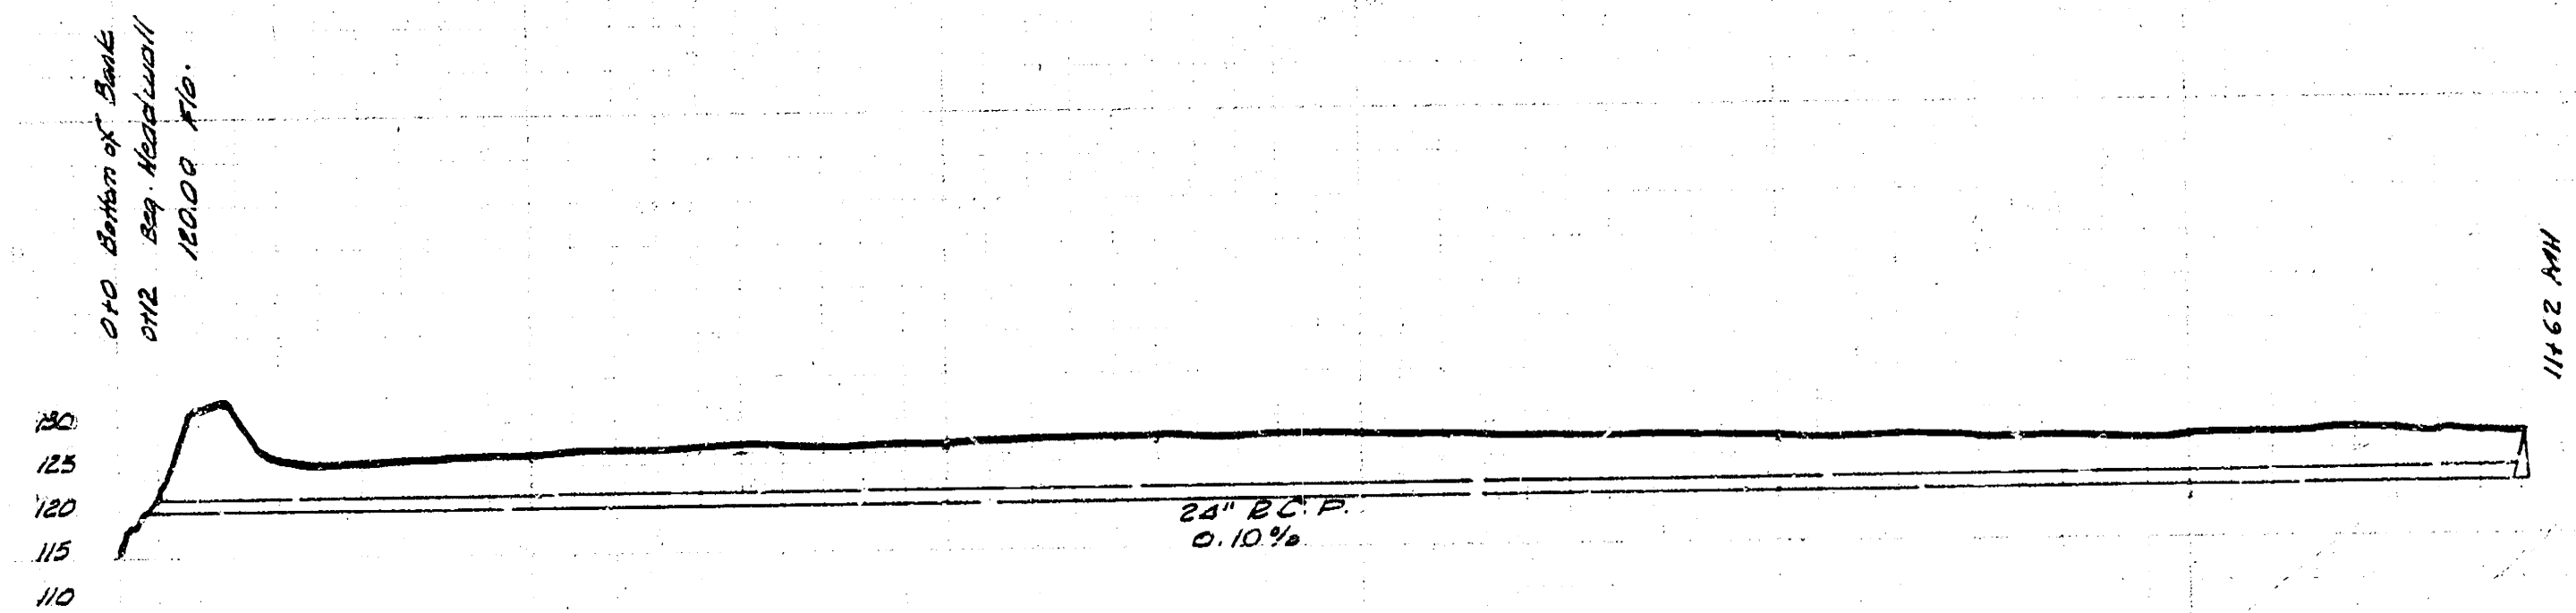

BN. 12890.1' in Tray FR 35 Cam 27114' 10" 100000

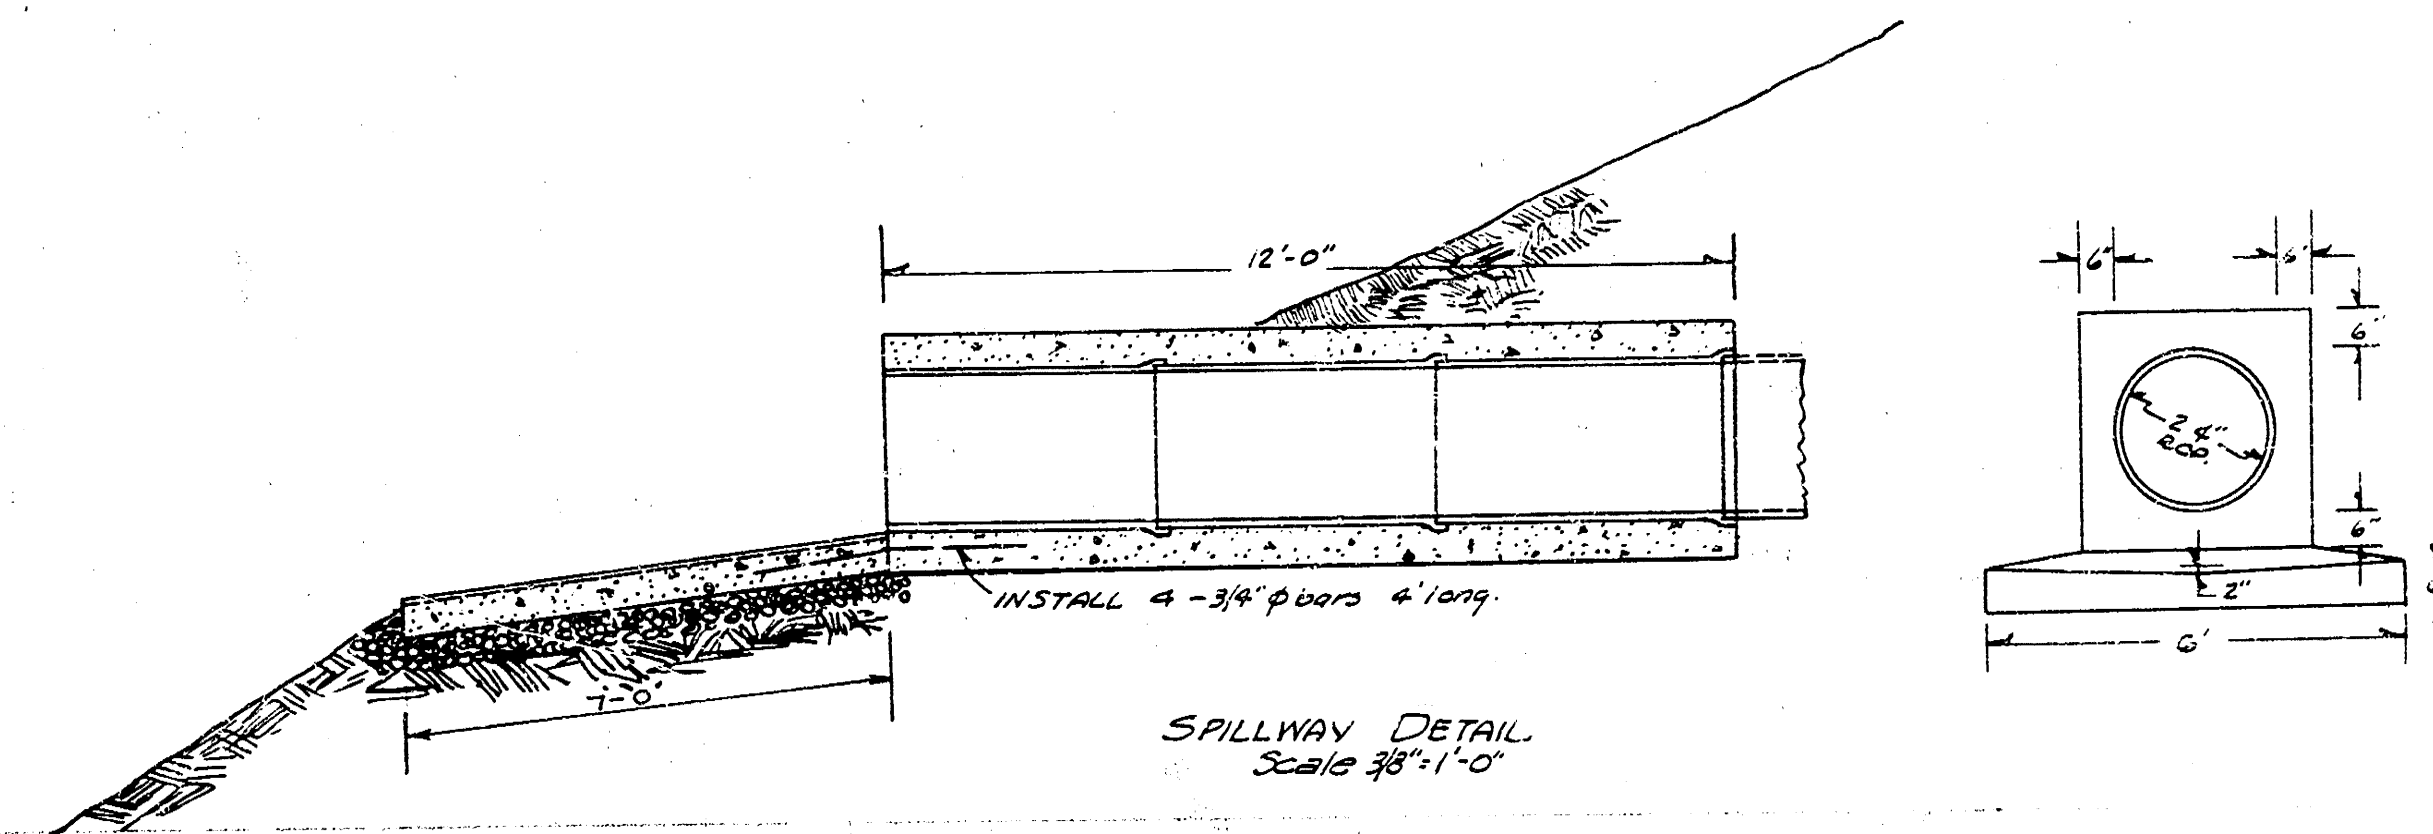

INCIDENTAL DRAINAGE IN CONNECTION WITH PAVEMENT
OF NORTH COURT

CITY OF WICHITA, KANSAS

L. K. White City Engineer

Date 7-7-49 Proj. No.