


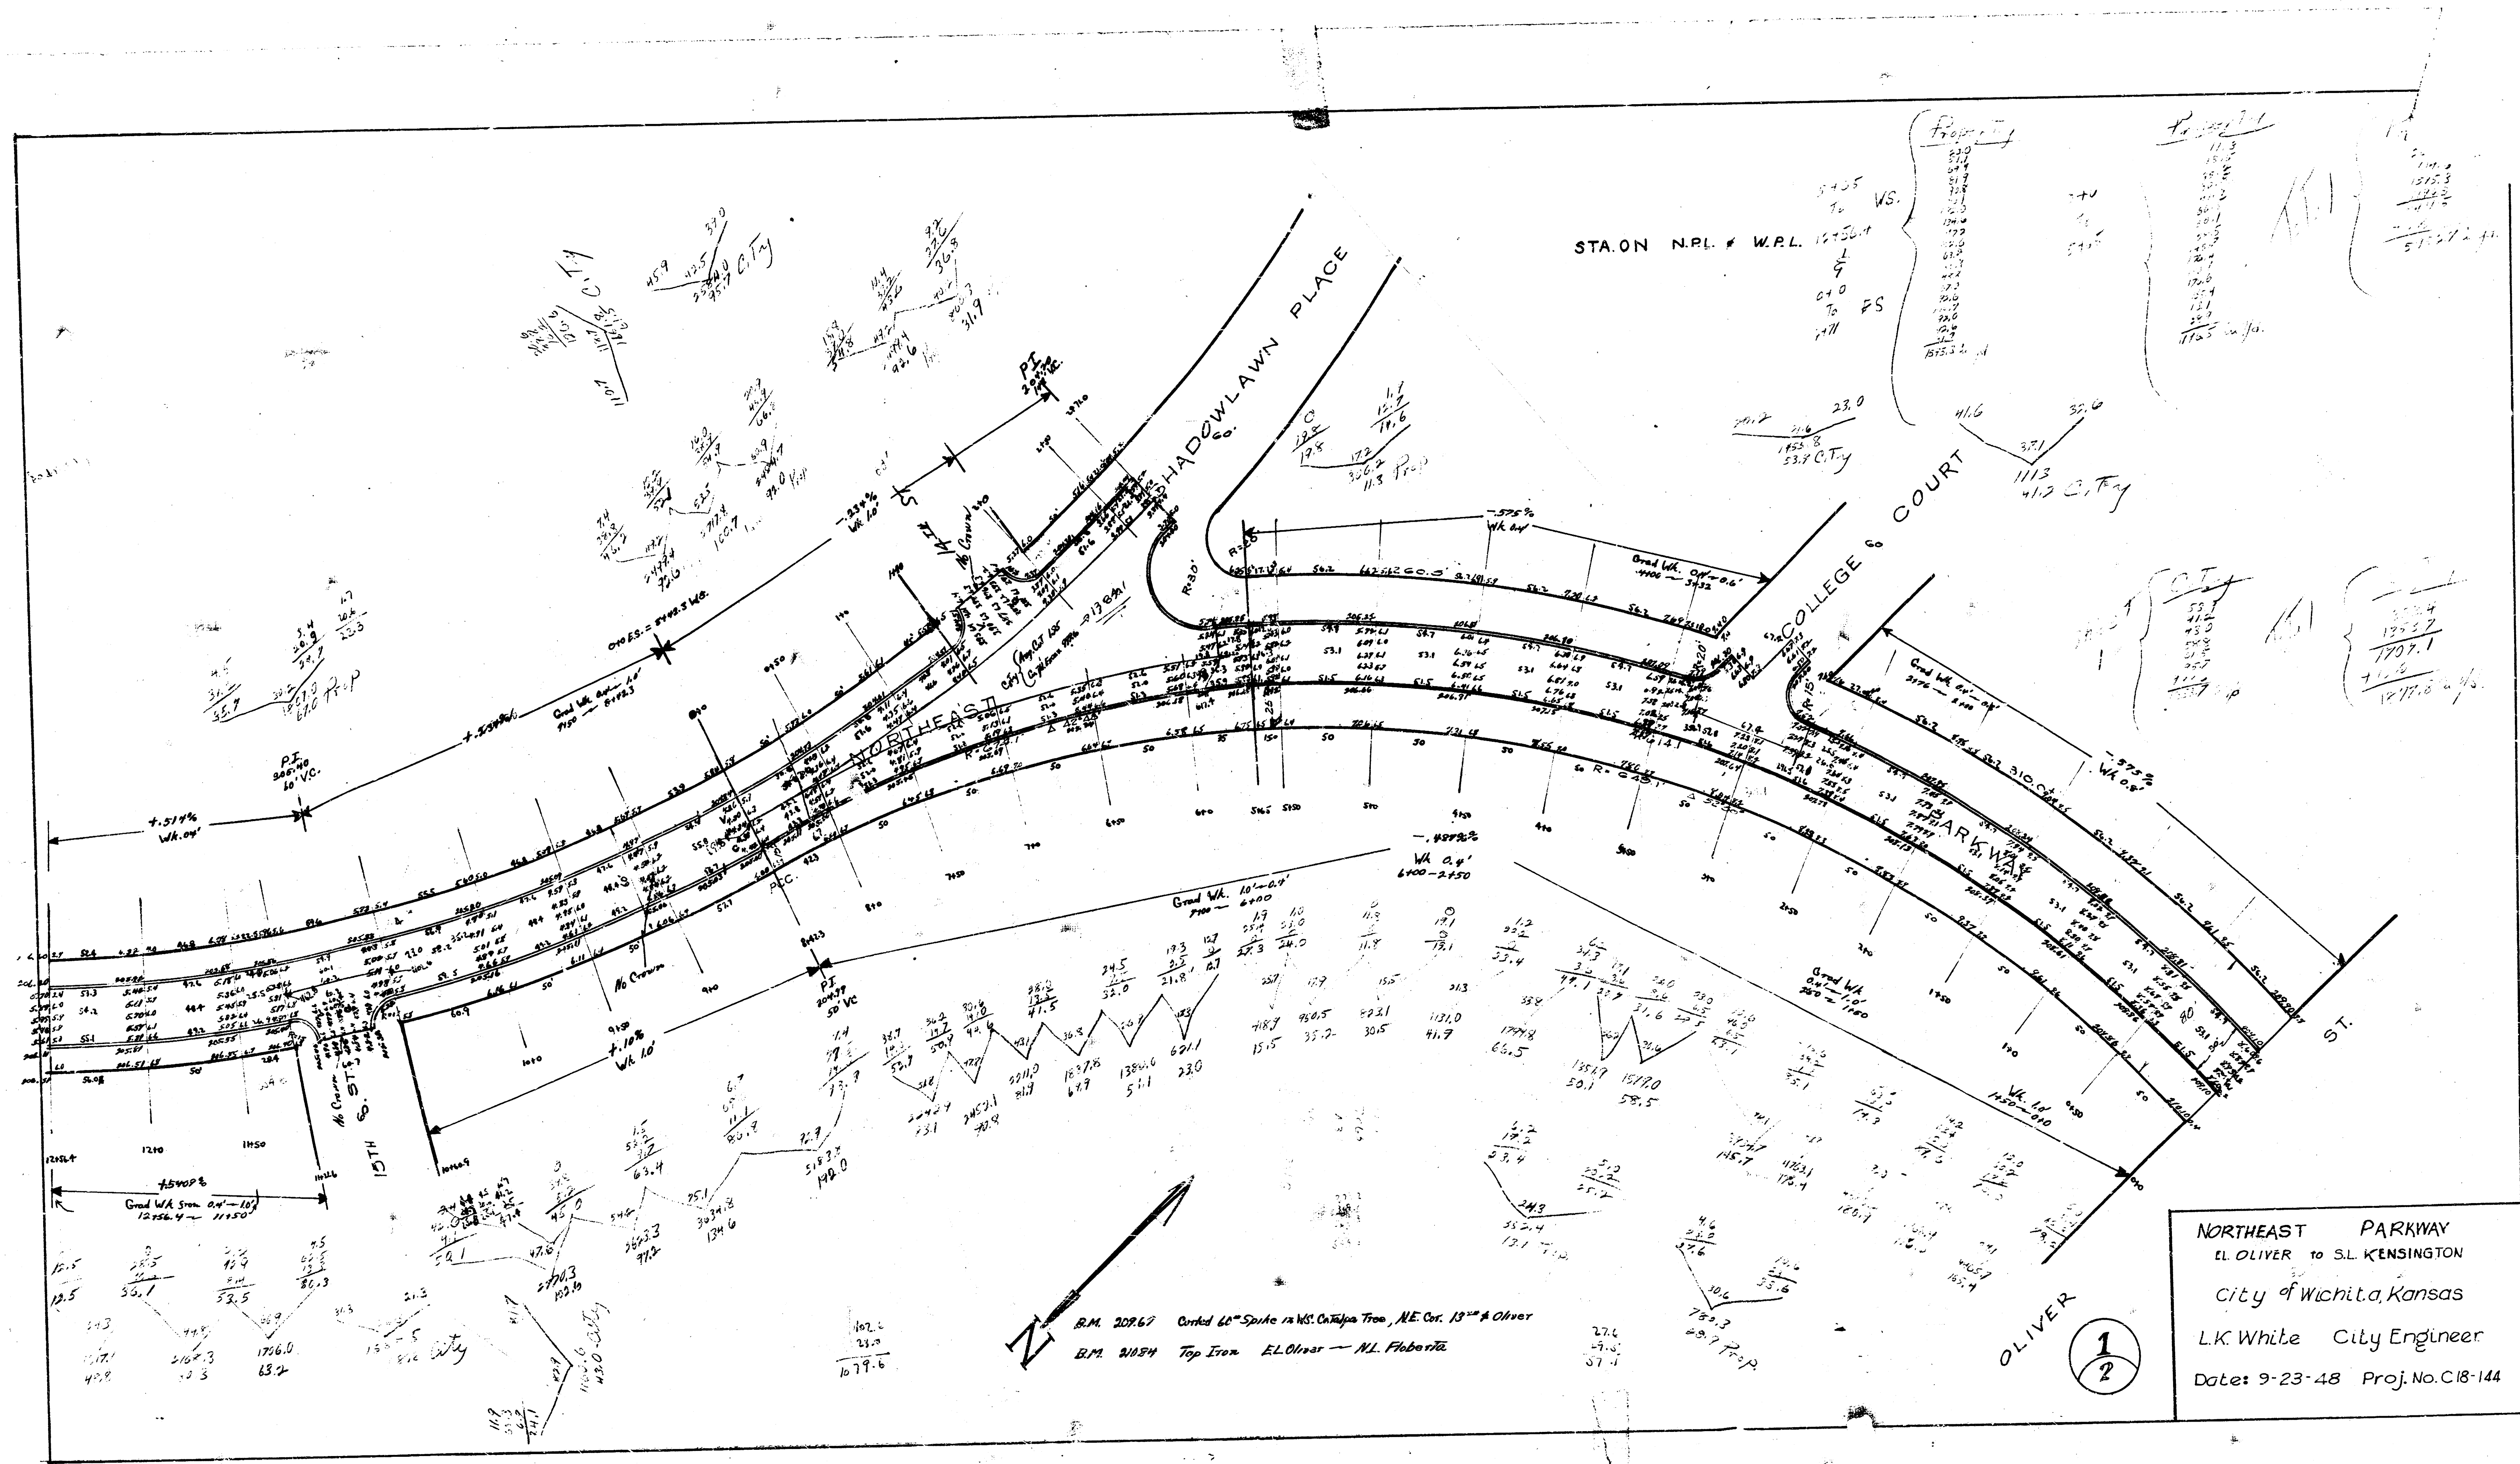

NORTHEAST PARKWAY
 EL OLIVER TO ST. KENSINGTON
 City of Wichita, Kansas
 L.K. White City Engineer
 Date: 9-23-48 Proj. No. C18-144

