
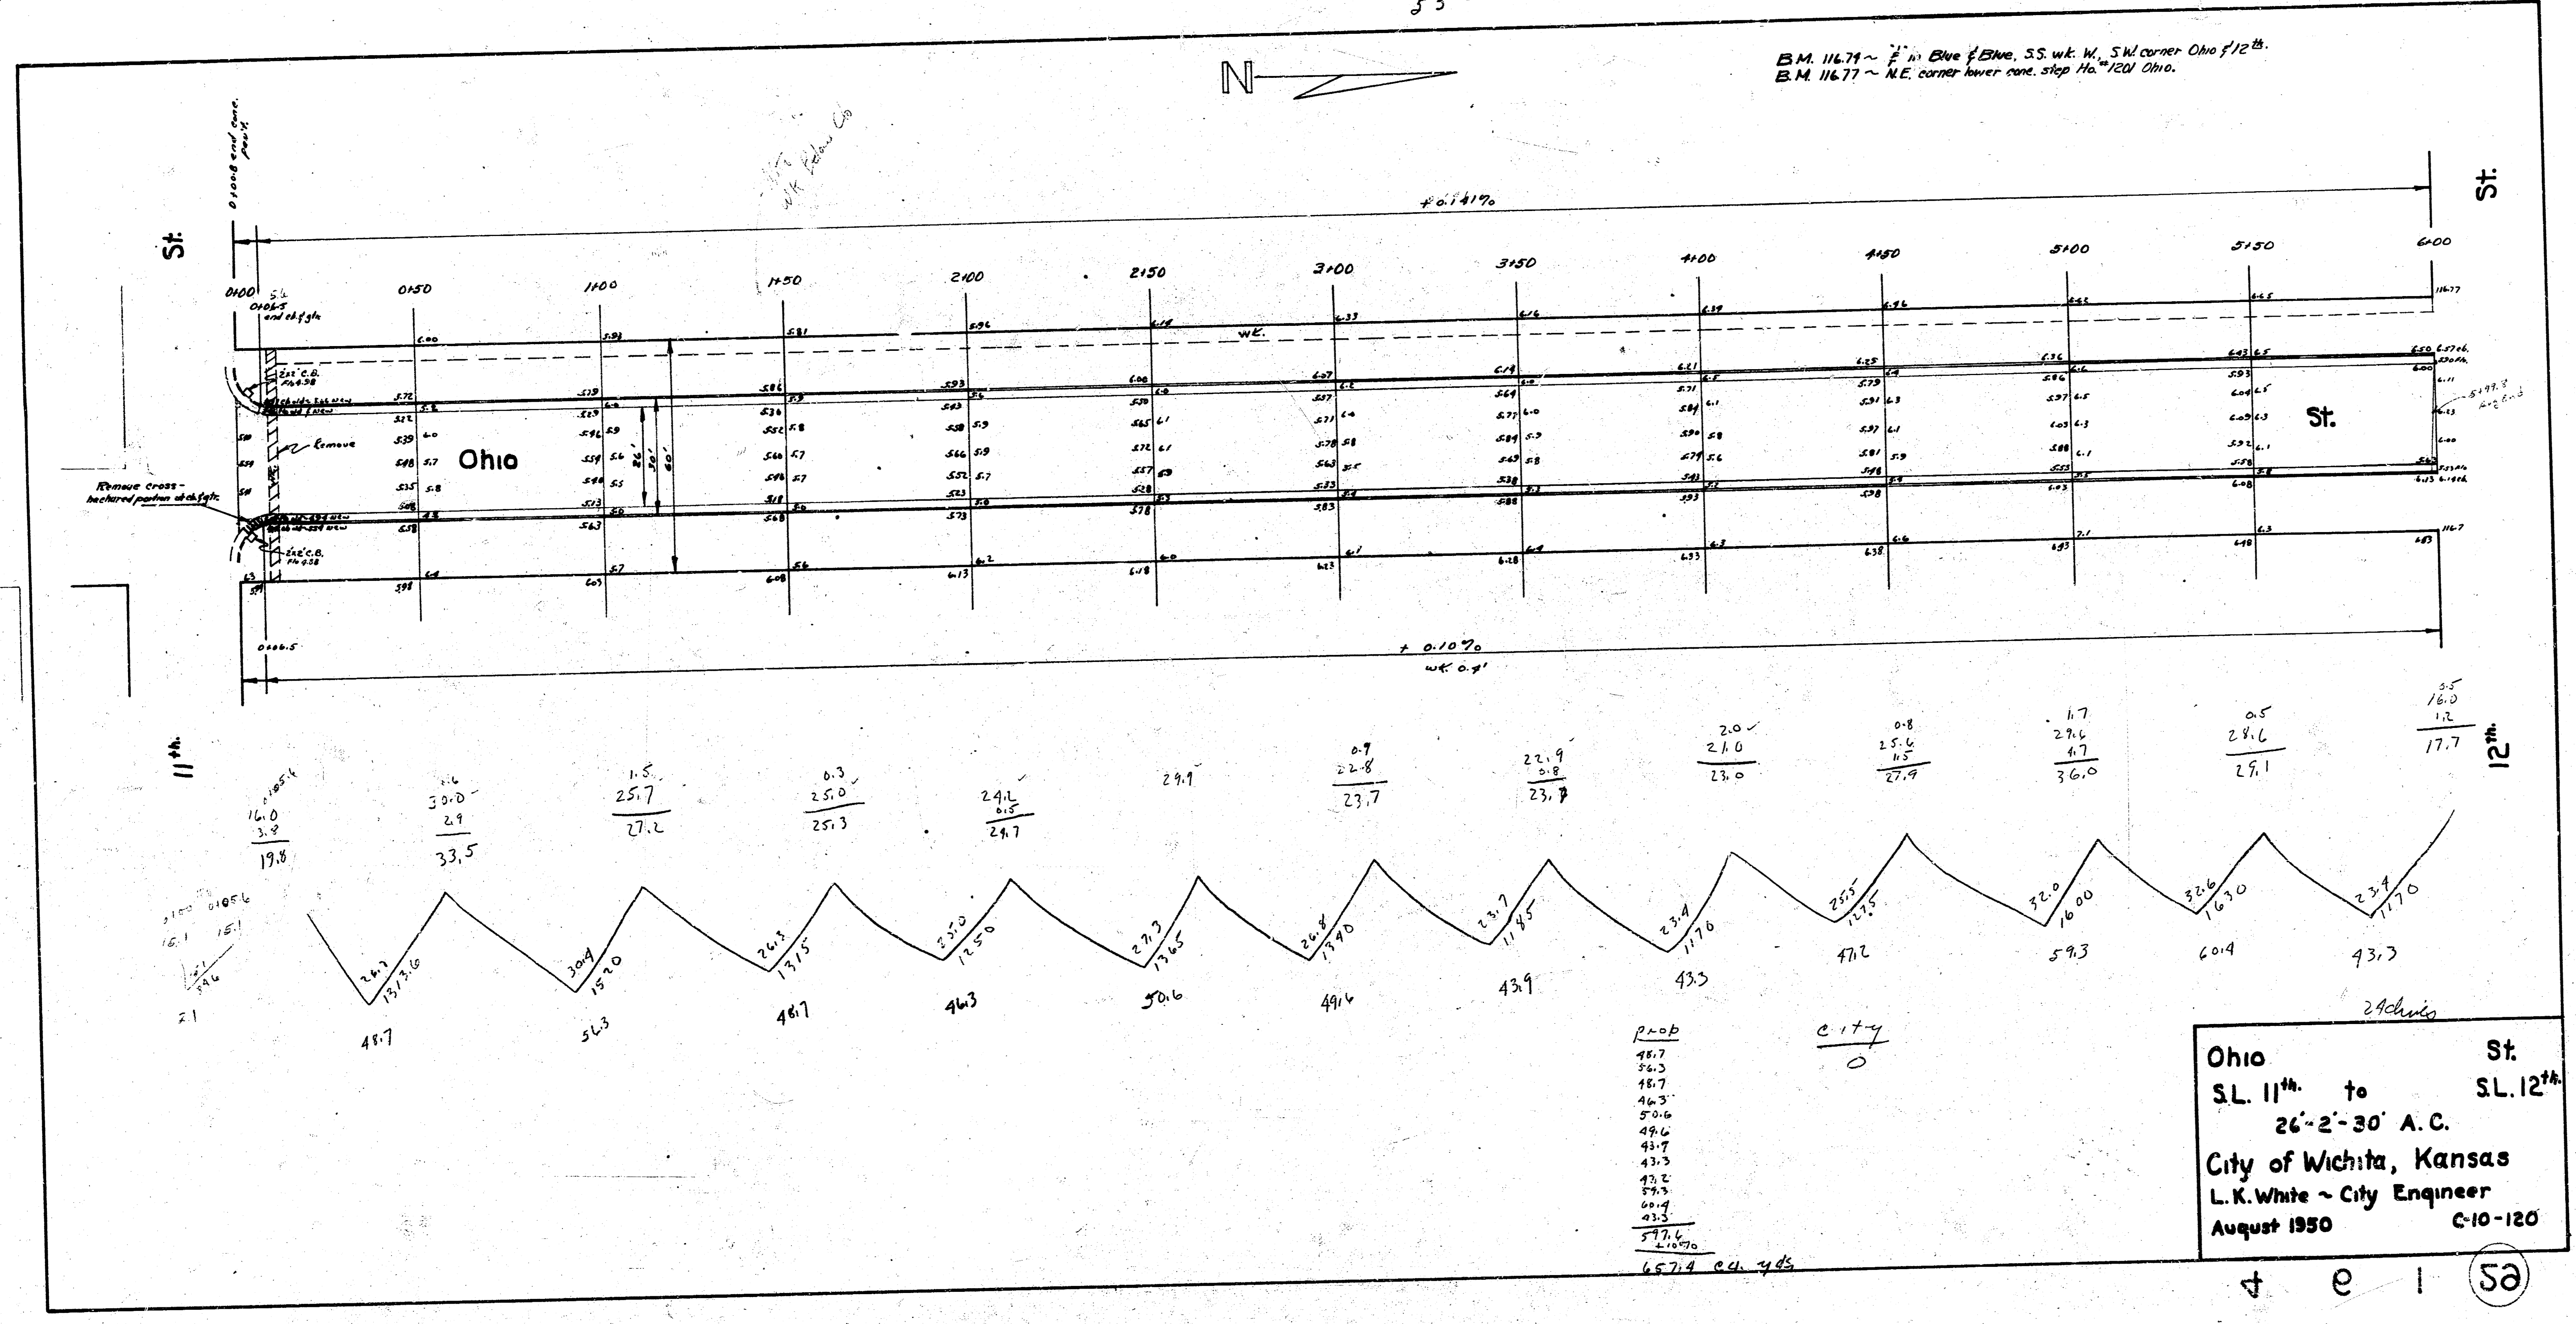


BK
5-3 JT.

B.M. 11679 ~ 2" in Blue of B.M., S.S. wk. W. SW corner Ohio of 12th.
B.M. 11677 ~ N.E. corner lower conc. stop No. 1201 Ohio.

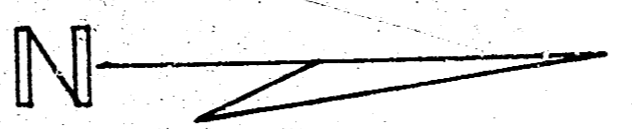

Ohio St. to St. 12th
S.L. 11th to S.L. 12th
26'-2'-30" A.C.
City of Wichita, Kansas
L.K. White - City Engineer
August 1950

4 e 1 50