


BM. 193.17 Top Iron W.L. Old Manor S.L. 84
 BM. 193.77 "G" in Globe E. of Old Manor S.L. Murdock

WX 1.0'

-1.4%

P.C. P1 50' V.C. PT
 193.40

-0.296%

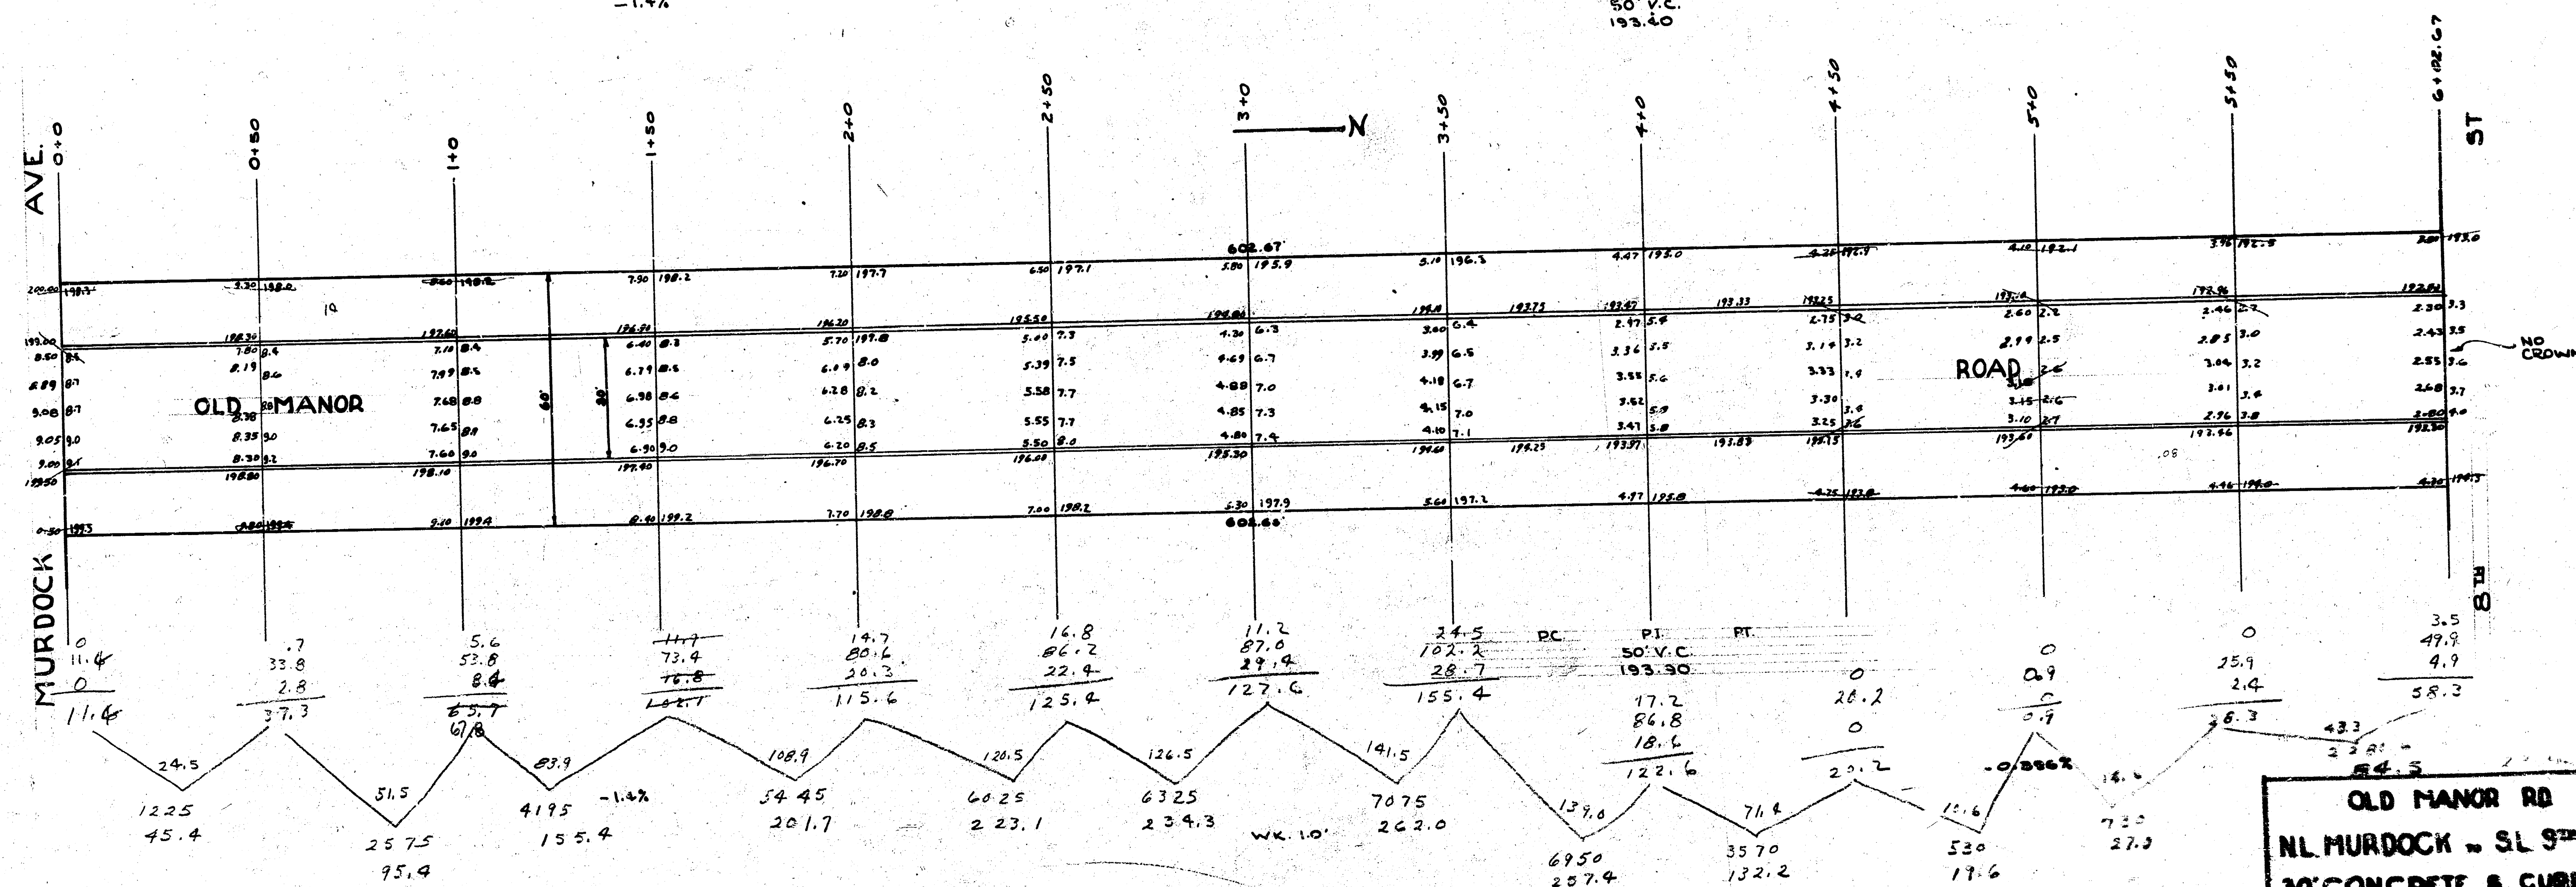

To Property 1739.0
 179.0
 Total 1912.0 cu yds
 1777.1
 3689.1 cu yds

To City 222.8 cu yds

1/2

OLD MANOR RD
 NL MURDOCK - SL 9TH
 30' CONCRETE & CURB
 CITY - WICHITA, KAN
 LK WHITE CITY ENGINEER
 DEC. 1946

B.M. 196.75 Top Iron W.L. Old Manor S.L. 94

