
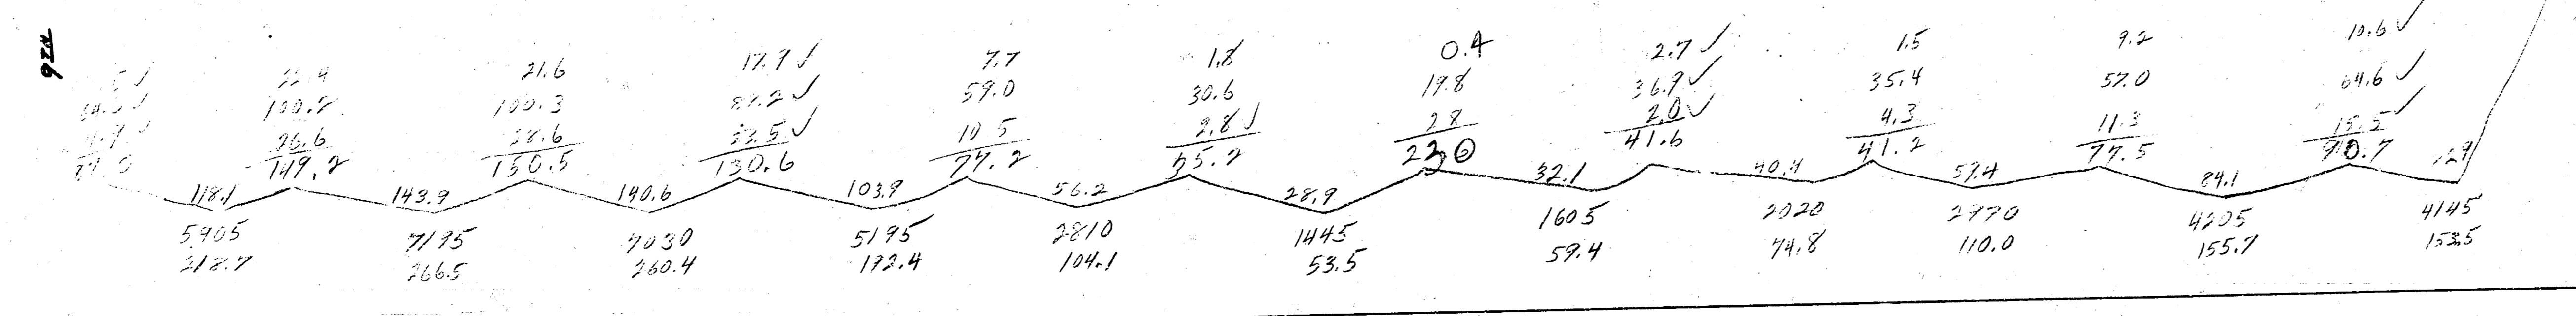


B.M. 200.53 N.E. Cor. Porch, House S.W. ON Manor "92"  
 B.M. 202.50 Iron S.W. ON Manor "10"

Property  
 218.7  
 266.5  
 282.4  
 192.4  
 104.6  
 53.4  
 59.4  
 118.0  
 155.7  
 153.5  
 152.1  
 182.1  
 112.0  
 112.1 G.P.

Note to Estimator: Recalculate parking excavation.

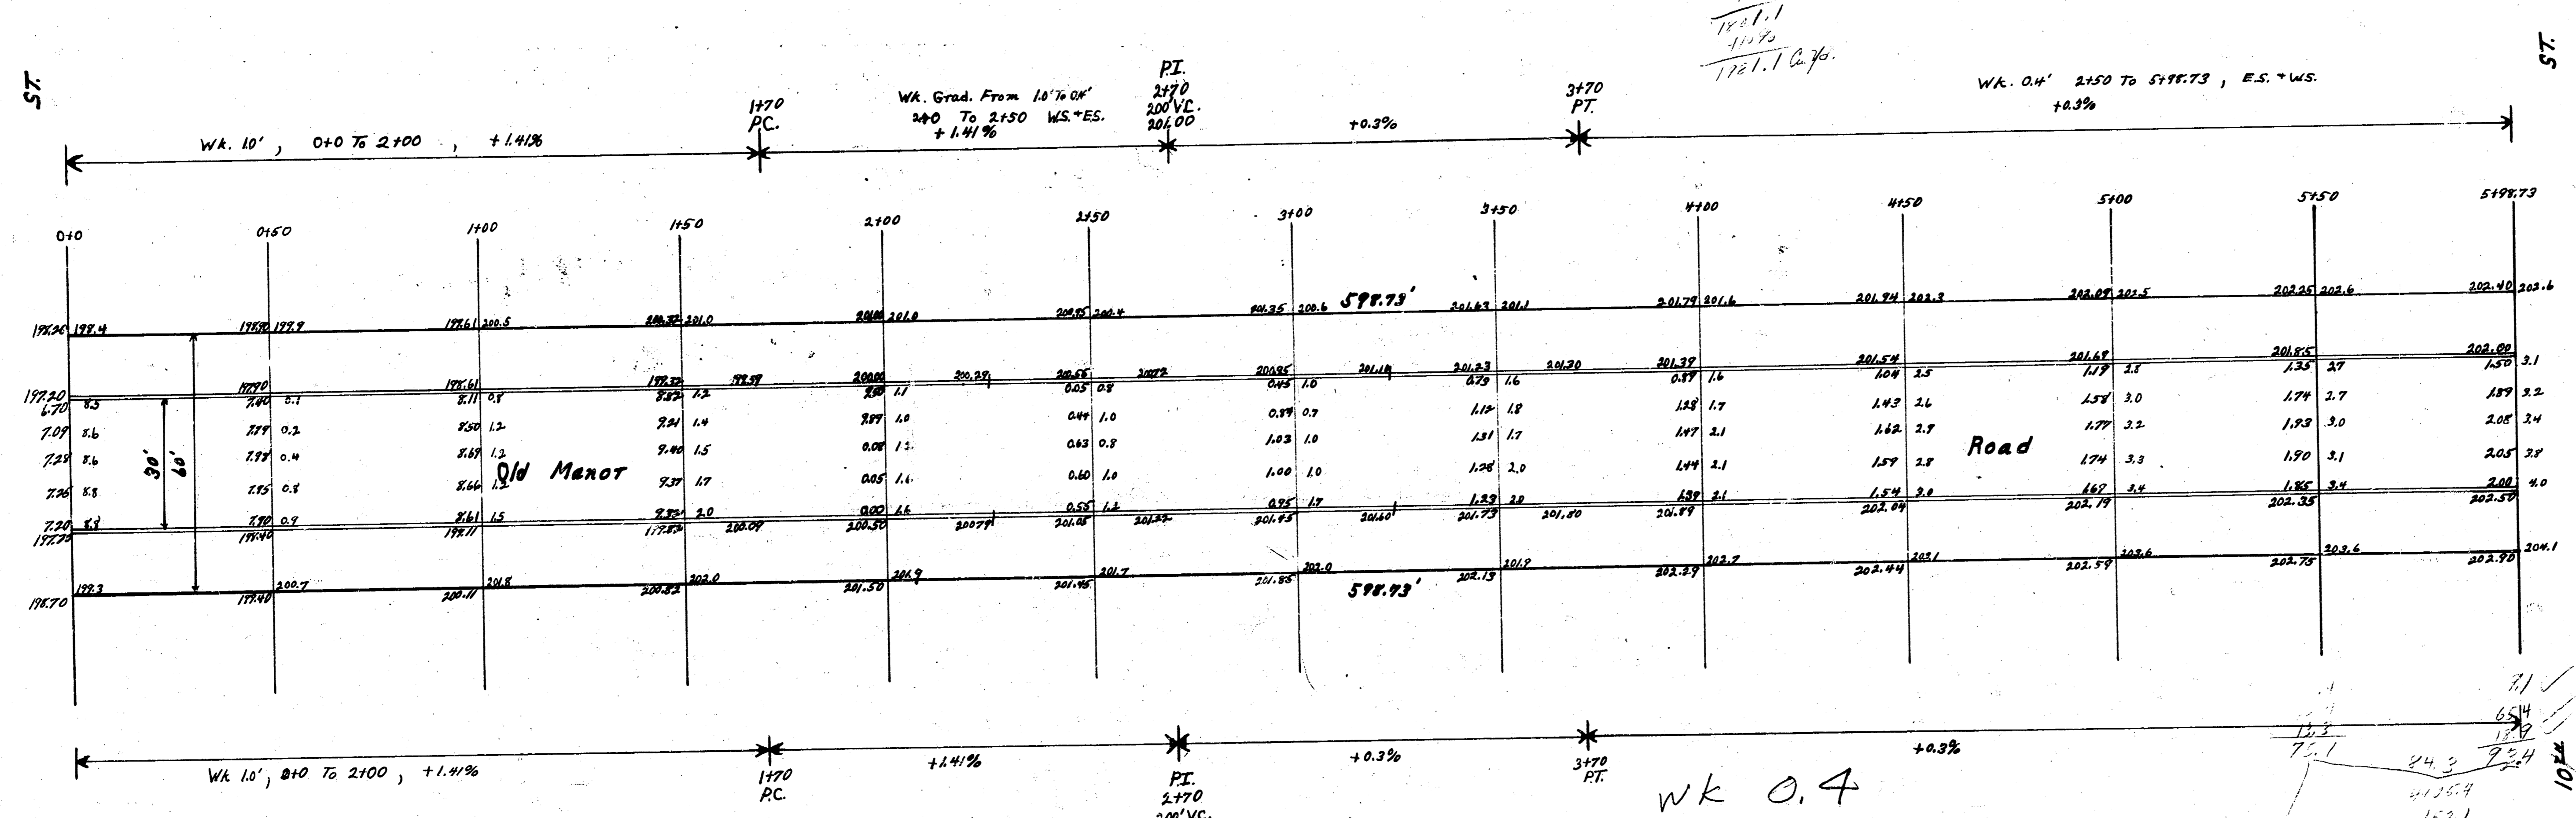

Old Manor Road  
 N.L. 92" S.L. 102"  
 30' Conc. + Cb.  
 City of Wichita, Kansas  
 L.K. White City Engineer  
 February 1948 Project C18-4

15