
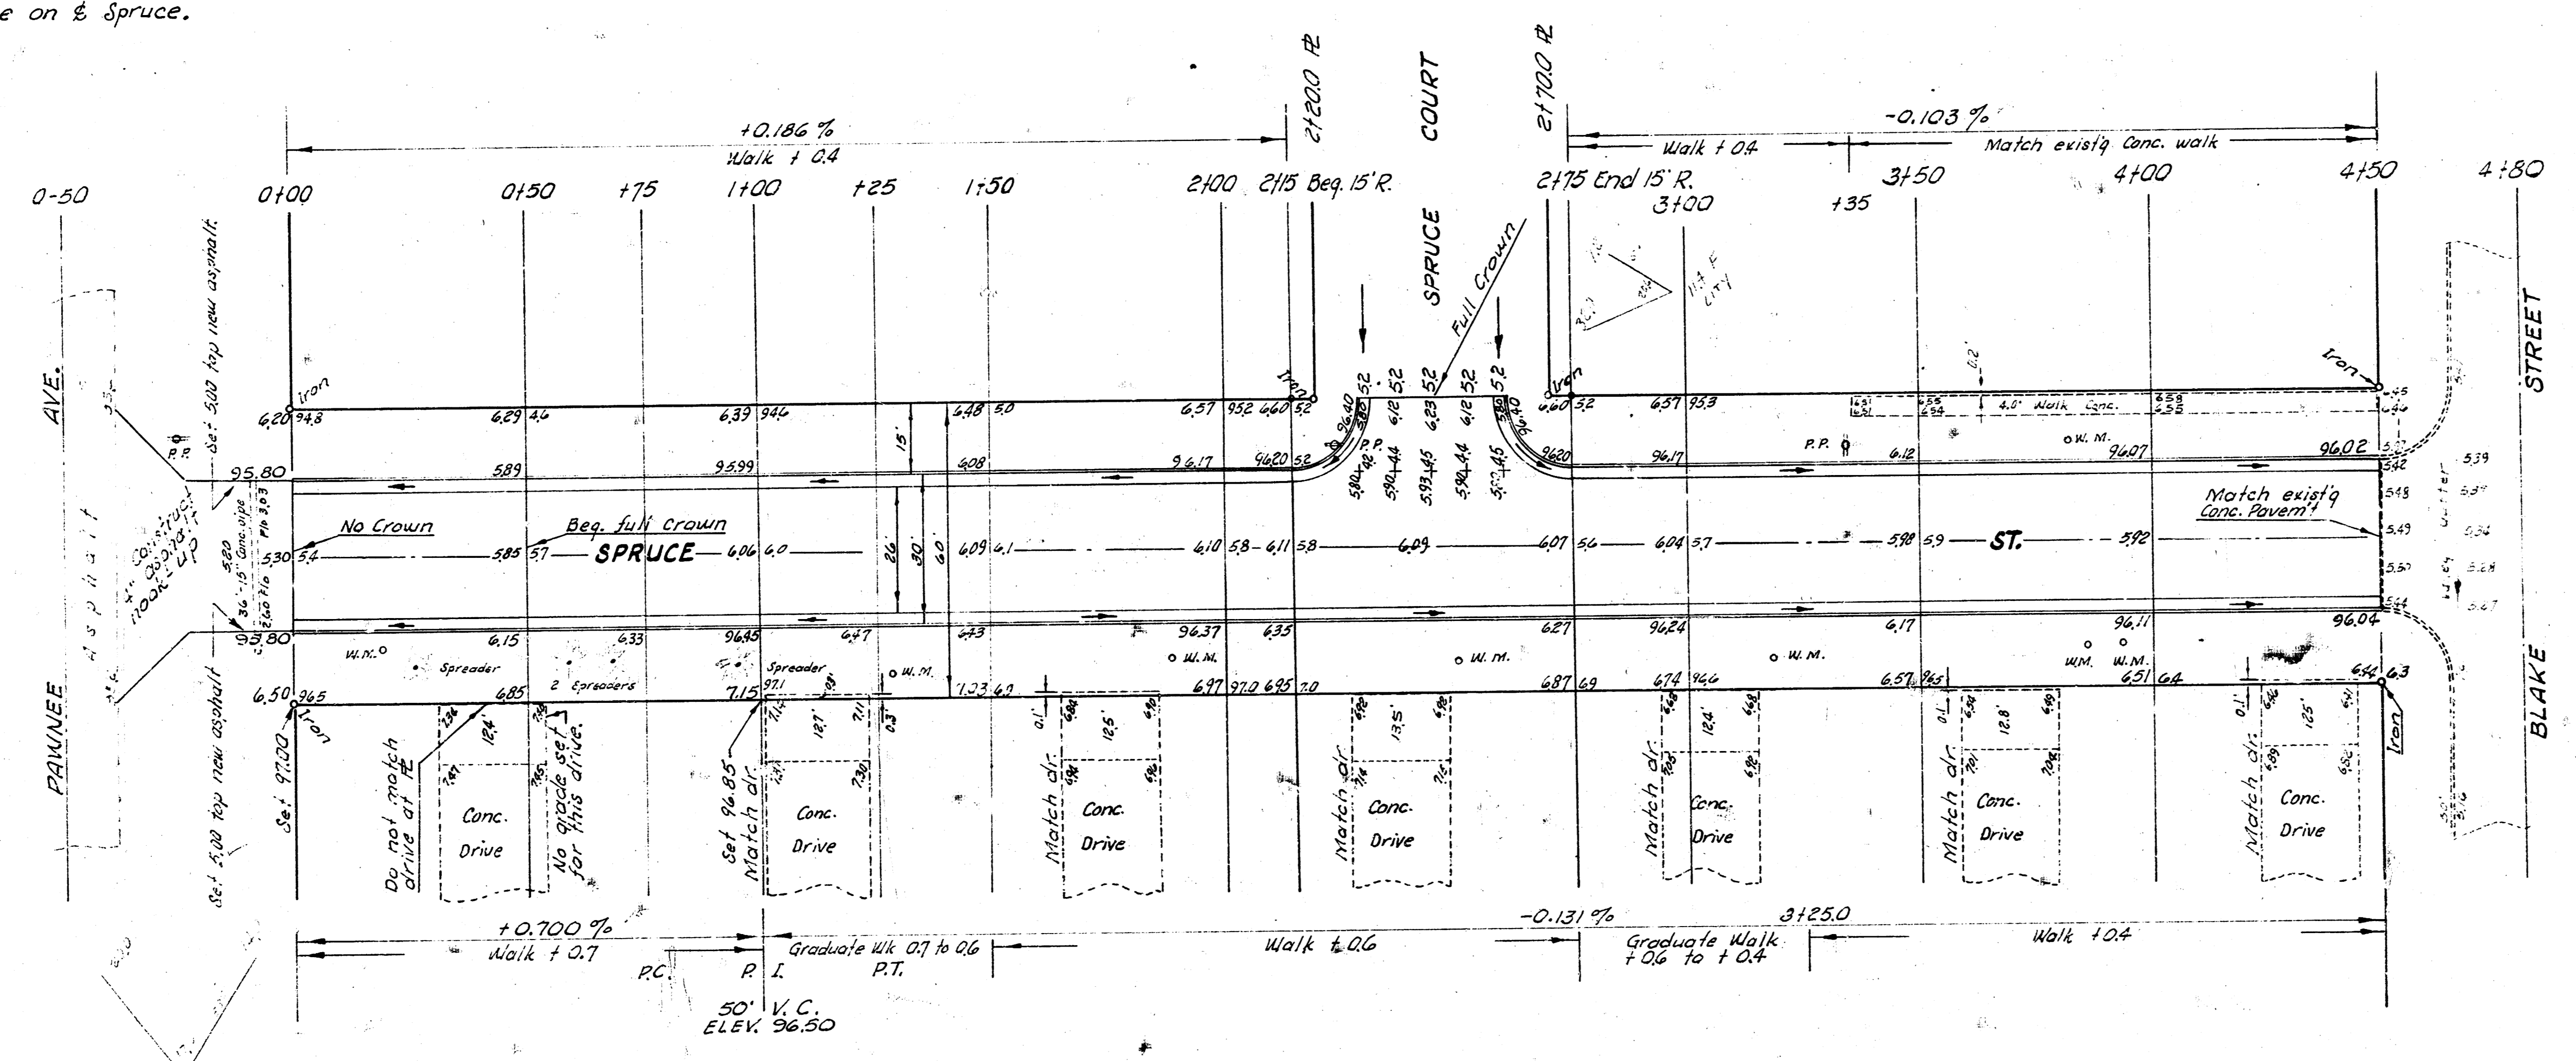


3. N1. 97.72 Head of R. R. Spike S. S. K. G. E. Pole NE Cor. Pawnee & Ash.
 B. M. 98.00 NW cor. conc. Po. Ho # 2368 Spruce.
 B. M. 98.32 NE cor. Lower conc. Slep Ho # 2329 Spruce.
 Stationing # base on @ Spruce.

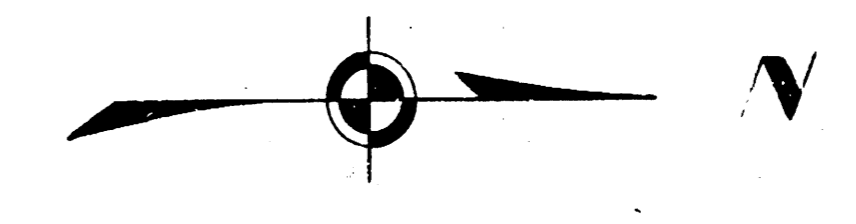

11/10/61
 B. E. SMITH
 CIVIL ENGINEER

EARTHWORK

	Excavation City	Prop.	Fill City	Compaction p.p.	
110%	23.9	260.6	18.8	53.9	
	2.4	26.0	1.9	3.4	
	26.3	286.6	20.7	59.3	Cu. yds.



1/2

SPRUCE ST.
 NL PAWNEE TO SL BLAKE
 26'-2'-30" A. C.
 CITY OF WICHITA, KANSAS
 B. E. SMITH CITY ENGINEER
 APRIL 1961, PROJ. NO. C14-418