


BM 9951 SW COR CONC PAVCH 10'x20' S SPRUCE
 BM 9959 "11" IN MULLER PMS 110'x110' CON LEVY & GROVE

Surveyed
 Plan
 Exc
 Check
 Date

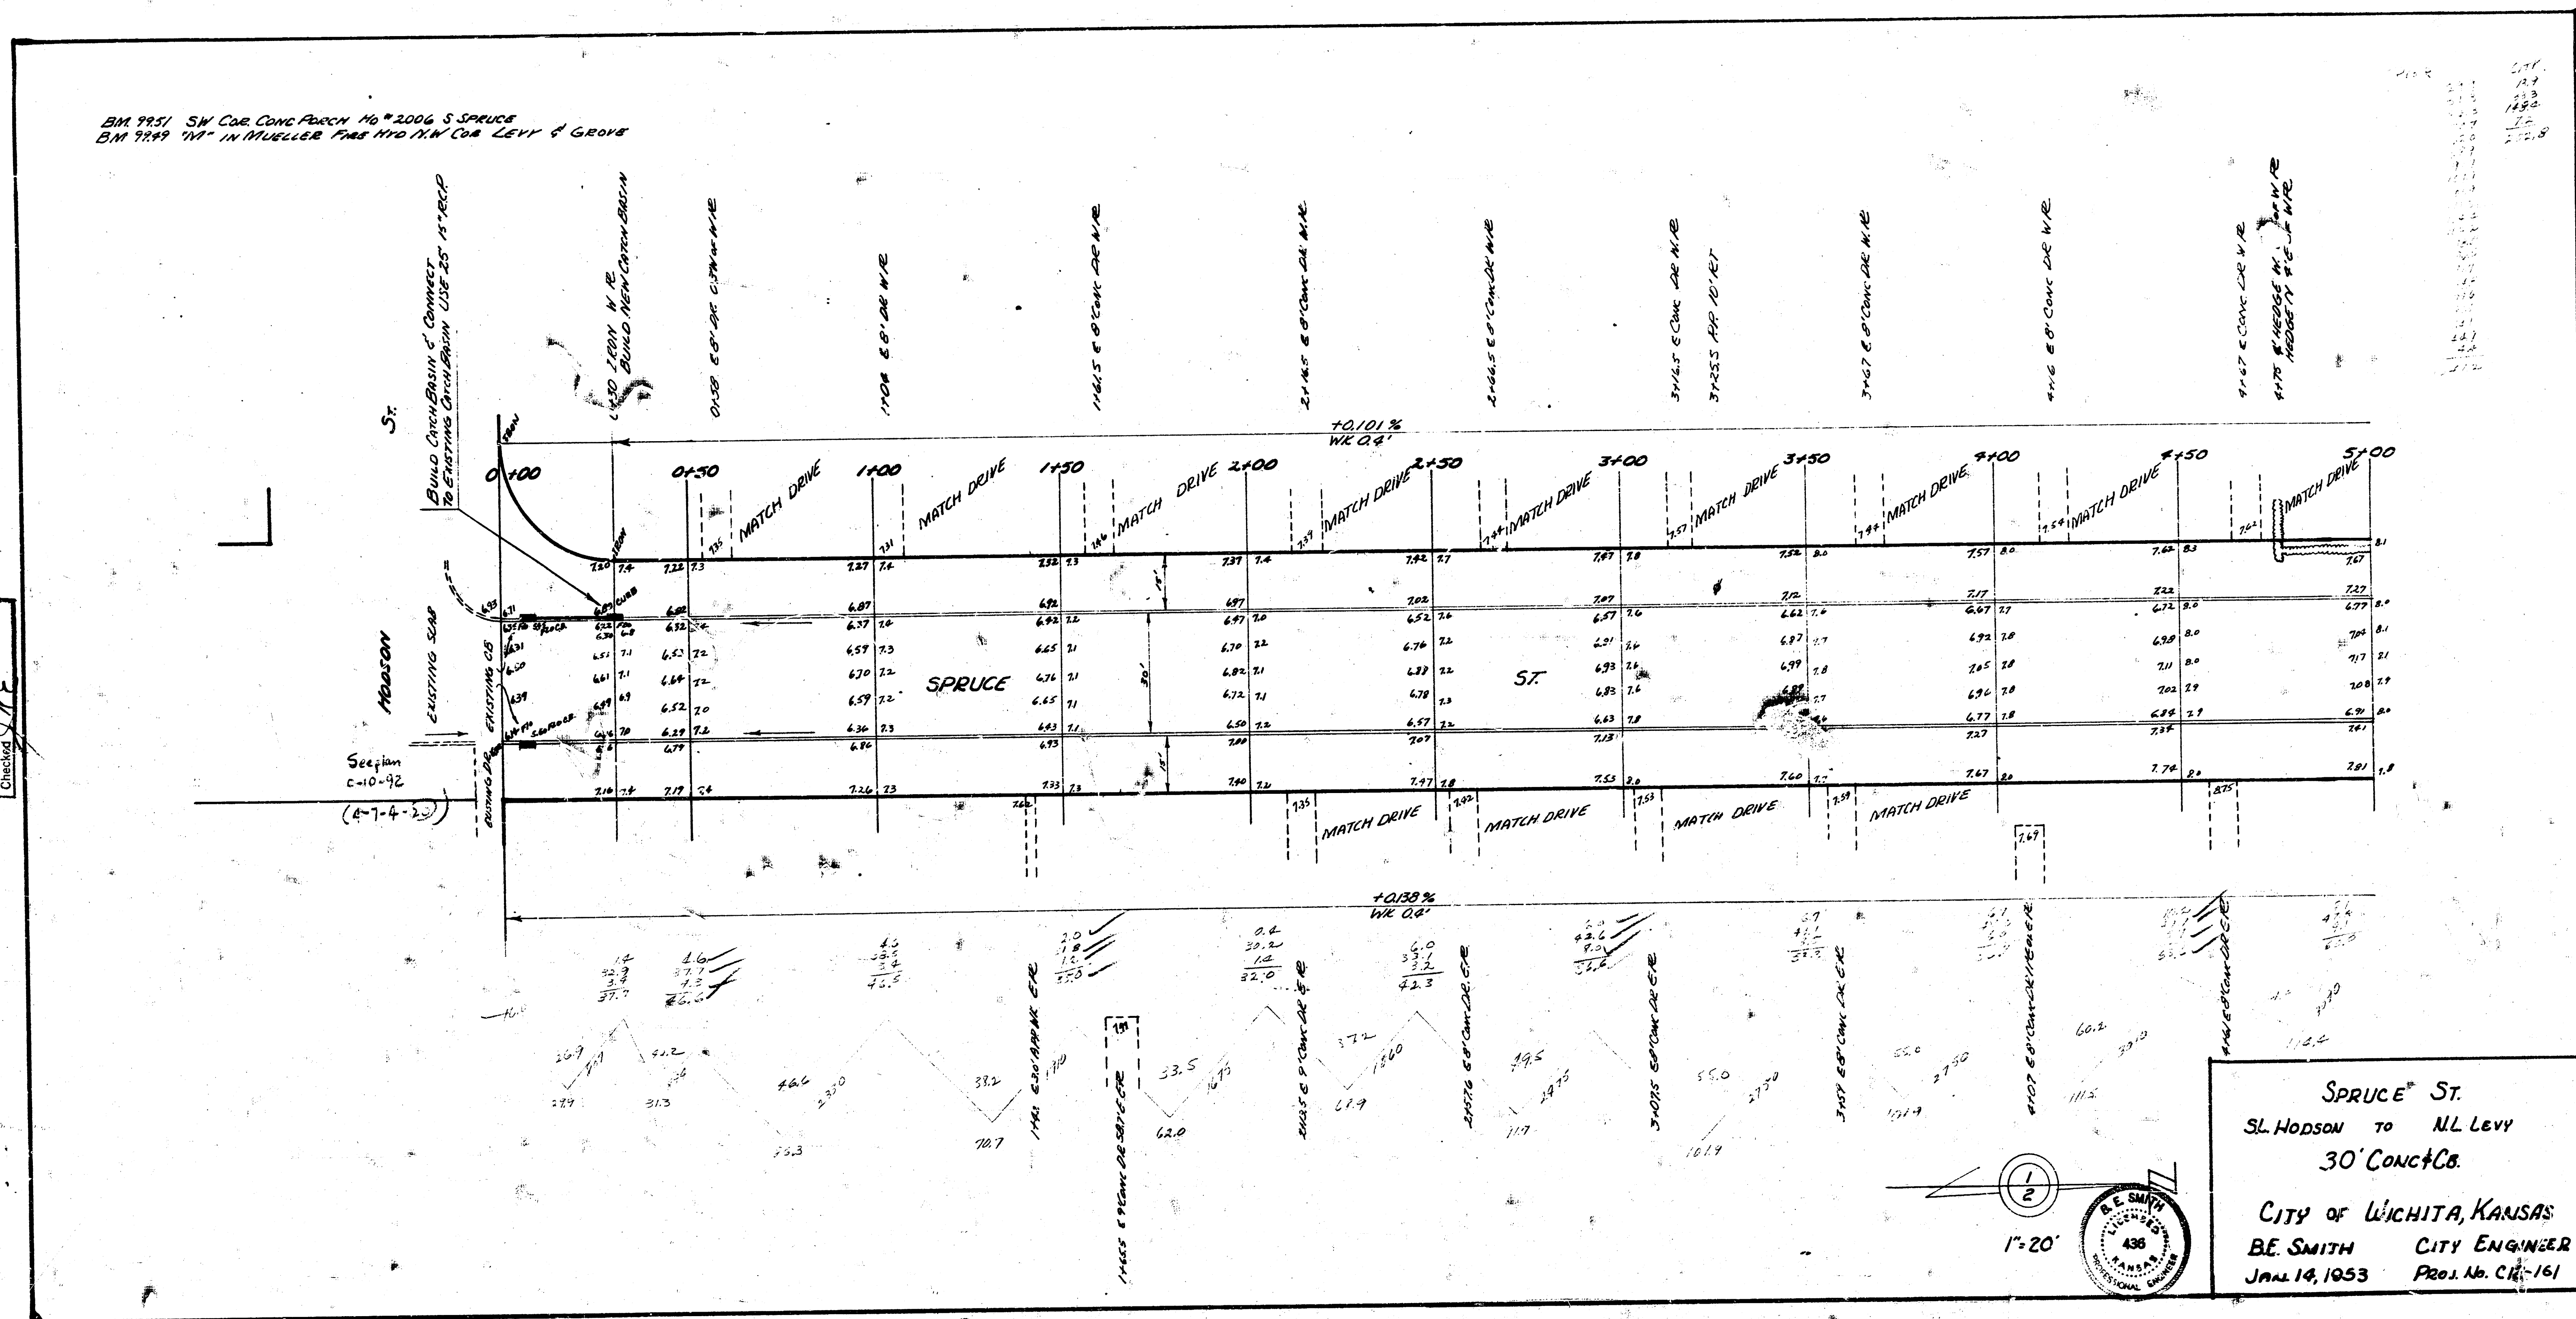

SPRUCE ST.
 SL HODSON TO NL LEVY
 30' CONC & C&G

CITY OF WICHITA, KANSAS
 BE. SMITH CITY ENGINEER
 JAN 14, 1953 Proj. No. CH-161

