

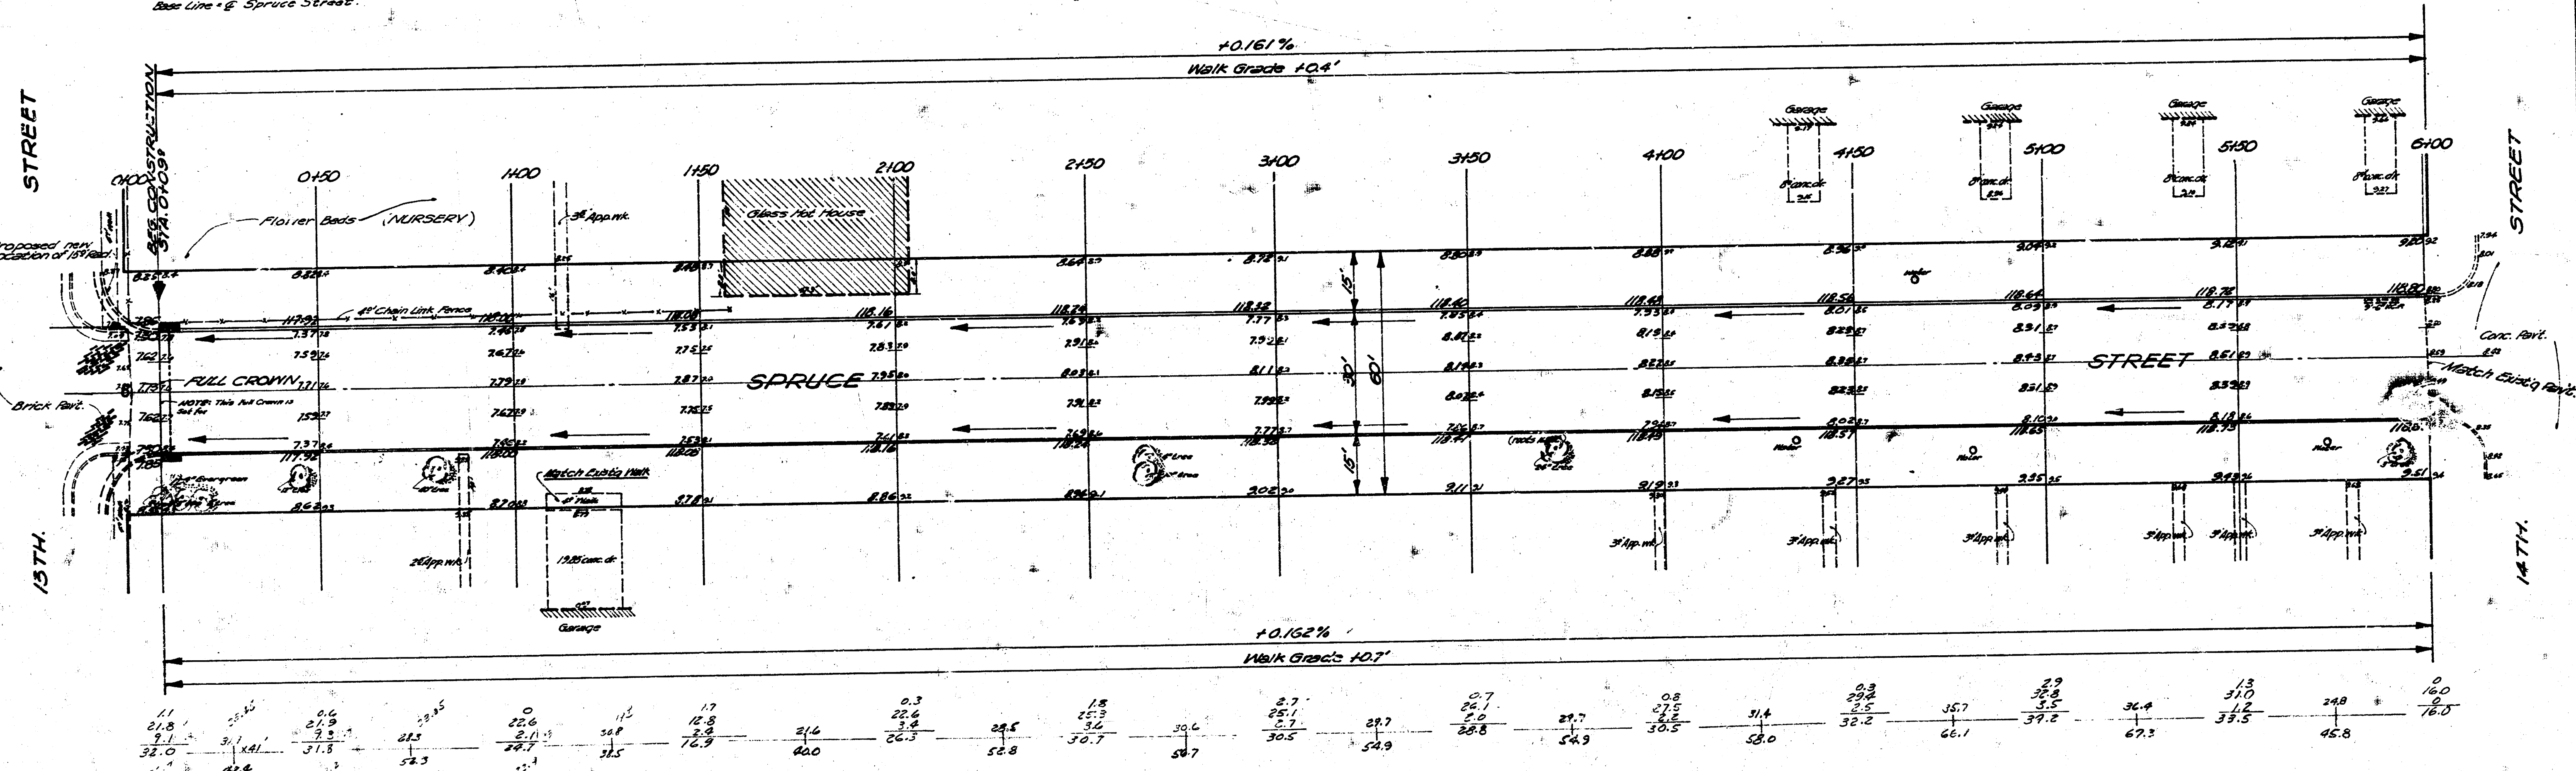


S.M. 118.50 "1" top 12" Cir. Conc. base Apco Sign S.M. 124.8 Spruce
 S.M. 118.64 "3" in Globe top co. 27.2 of 11' end radius on radius 100' 1/2" & Spruce.
 Base Line = G. Spruce Street.


Scale: 1" = 20'
 0' = 1" 0"

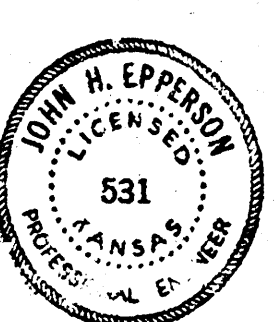

11	12	13	


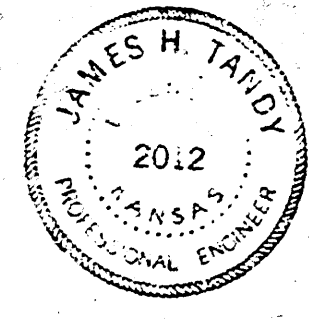

Excavation Total
 Prop
 635.7
 10%
 63.6
 699.3 Cu. Yds.

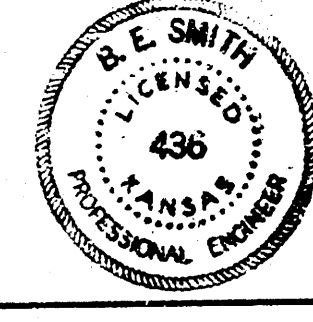

SPRUCE STR.
 N.L. THIRTEENTH - S.L. FOURTEENTH
 30' CONCRETE & C.B.
 CITY OF WICHITA, KANS.
 B.E. SMITH CITY ENGINEER
 Date: Sept. 1959 Proj. No. C13-83