



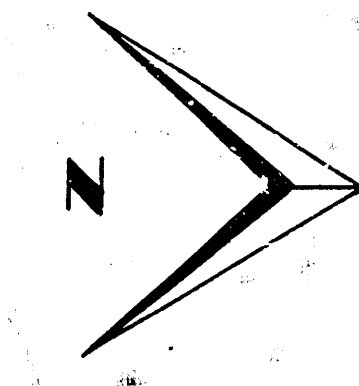

0.00 to 1.00

15th STREET

15th

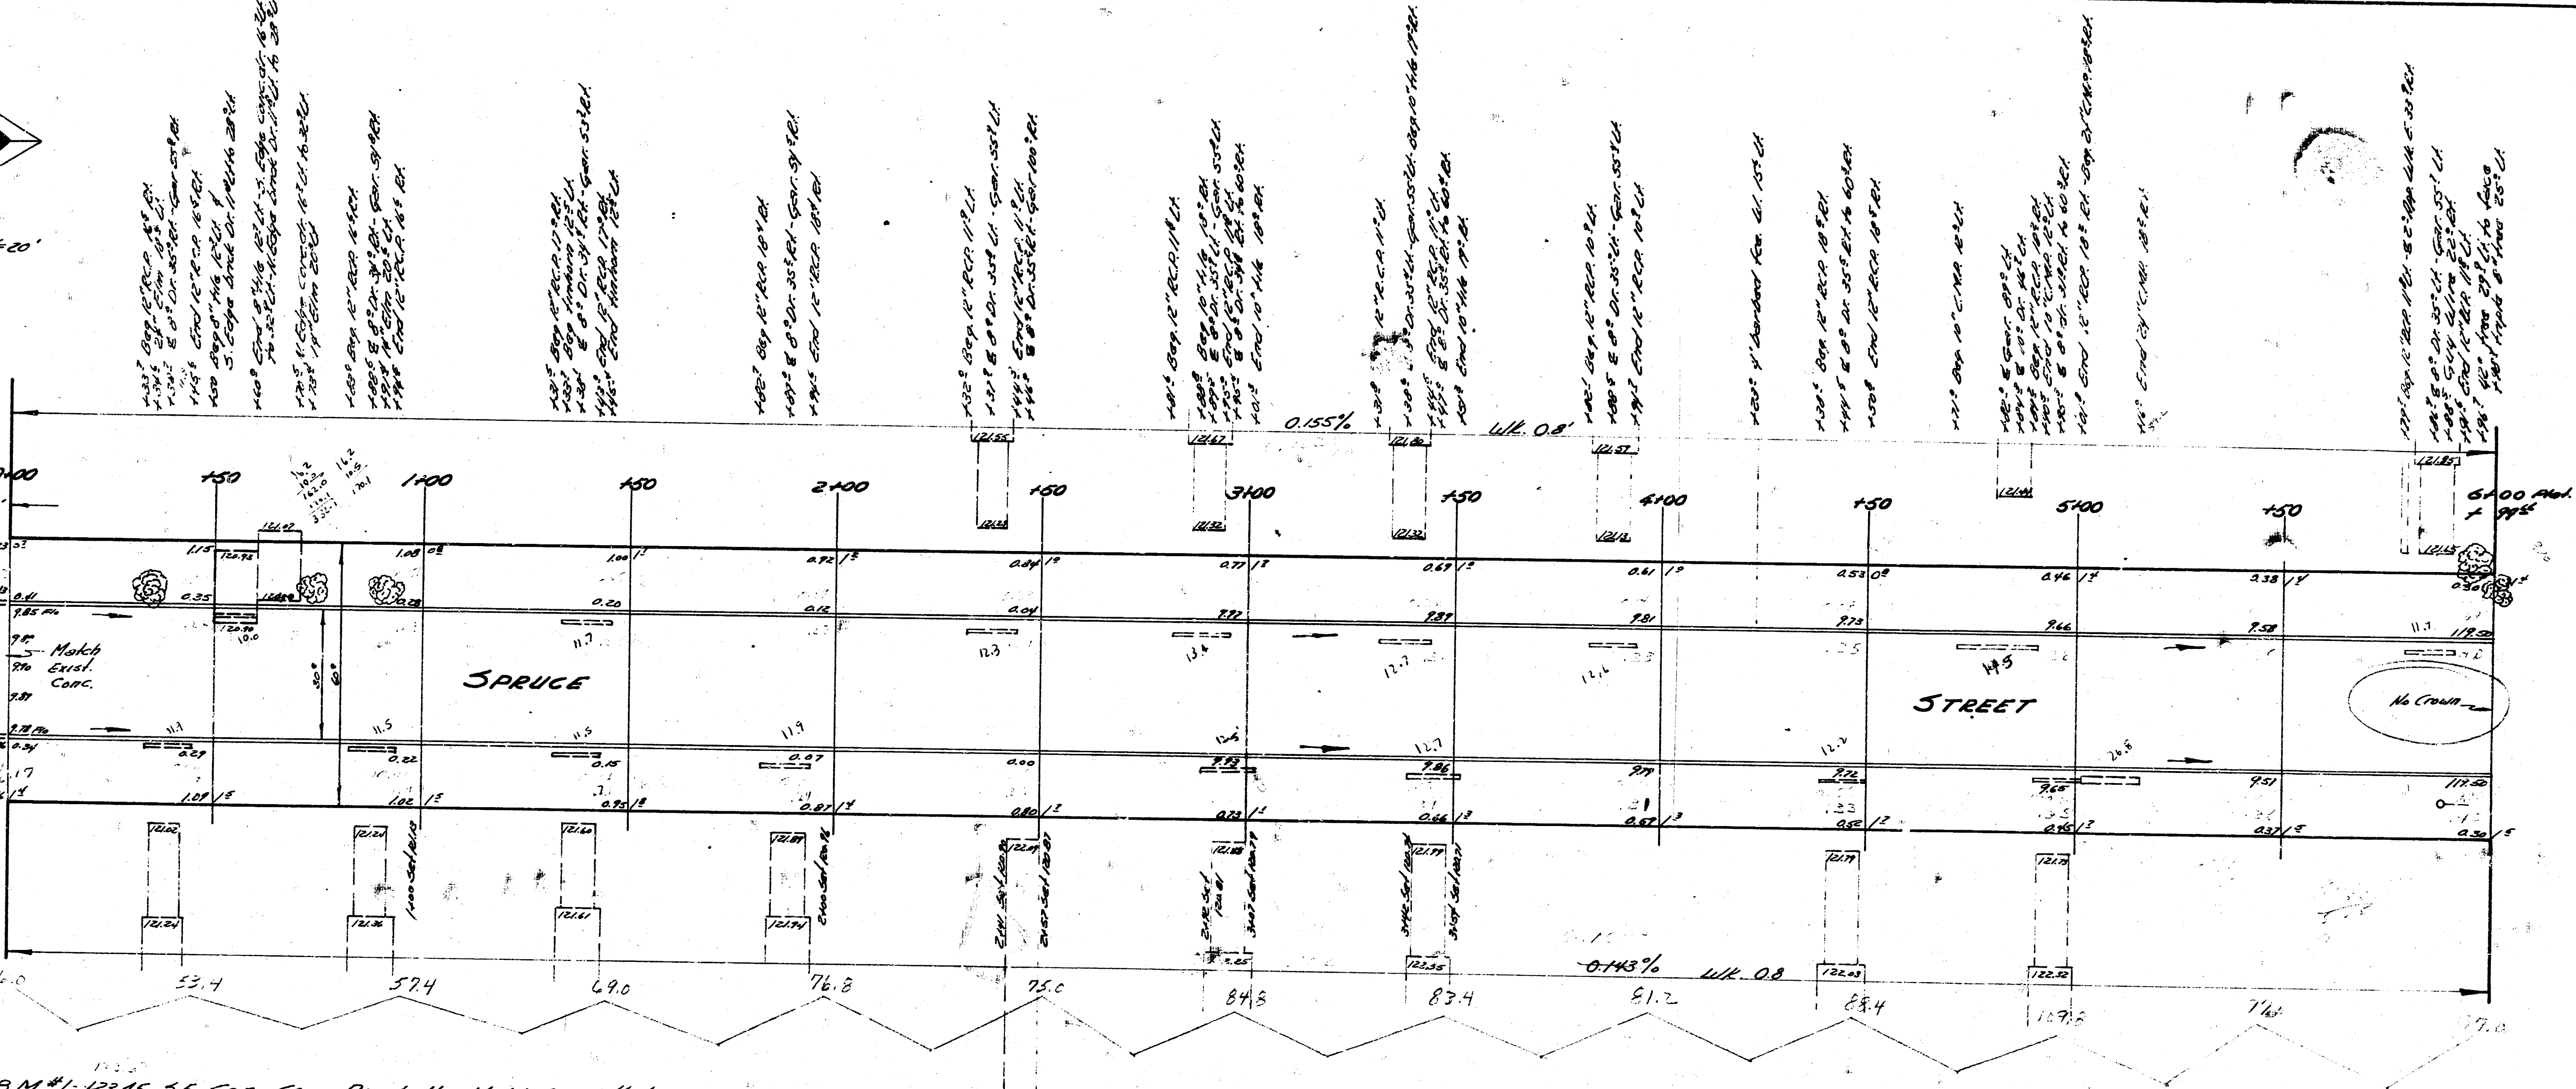

BM #1 12345 SE Cor. Conc. Patch Has. N. W. Cor. 14th & Spruce
BM #2 12345 S. W. Cor. 14th & Spruce
NOTE: Chaining North on S Spruce

Total EXCAV.

Prop	City
CUT	FILL
1850	134
1850	13
2035	147



1/2

SPRUCE
N. 15th to S. 16th
30' CONC. & CB.
City of Wichita
B.E. Smith City Engineer
June 1953 Proj. No. C13-73