


G-2

TOTALS ← NOTE

BM 98.28 60° SPIKE NSPPNS PANNER 6' EEL CHD. 780A

NOTE: STATIONING ON E.

SCALE 1"=20' CU YDS

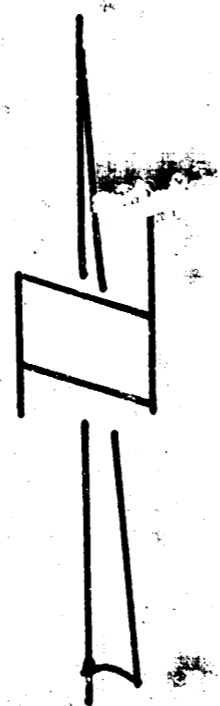


PROPERTY	
121.1	369.4
52.3	56.4
114.3	375.3
107.6	174.3
171.7	ETC.
Fill	

CITY	
45.2	102.6
22.3	110.3
67.4	112.9
107.6	67.3
74.1	ETC.
CITY YDS	
Fill	

PROPERTY	
13.1	5.7
13.1	5.7
8.9	11.2
12.2	17.3
25.8	12.7
32.0	11.3
33.3	14.2
30.7	16.2
35.3	32.2
16.7	18.2
17.0	20.1
20.6	30.1
24.1	21.7
24.9	46.3
31.6	36.4
57.6	32.4
125.6	107.6
17.9	37.5
22.8	ETC.
100.9	ETC.
112.3	ETC.
99.0	ETC.
14.1	ETC.
14.1	ETC.

CITY	
14.1	21.2
51.6	25.0
2.4	25.0
8.7	25.0
23.0	25.0
112.9	49.7
112.9	CU YDS
CU YDS	FILL STREET
ETC.	ETC.
5.3	5.3
4.0	4.0
12.9	12.9
22.8	22.8
24.2	24.2
24.2	24.2

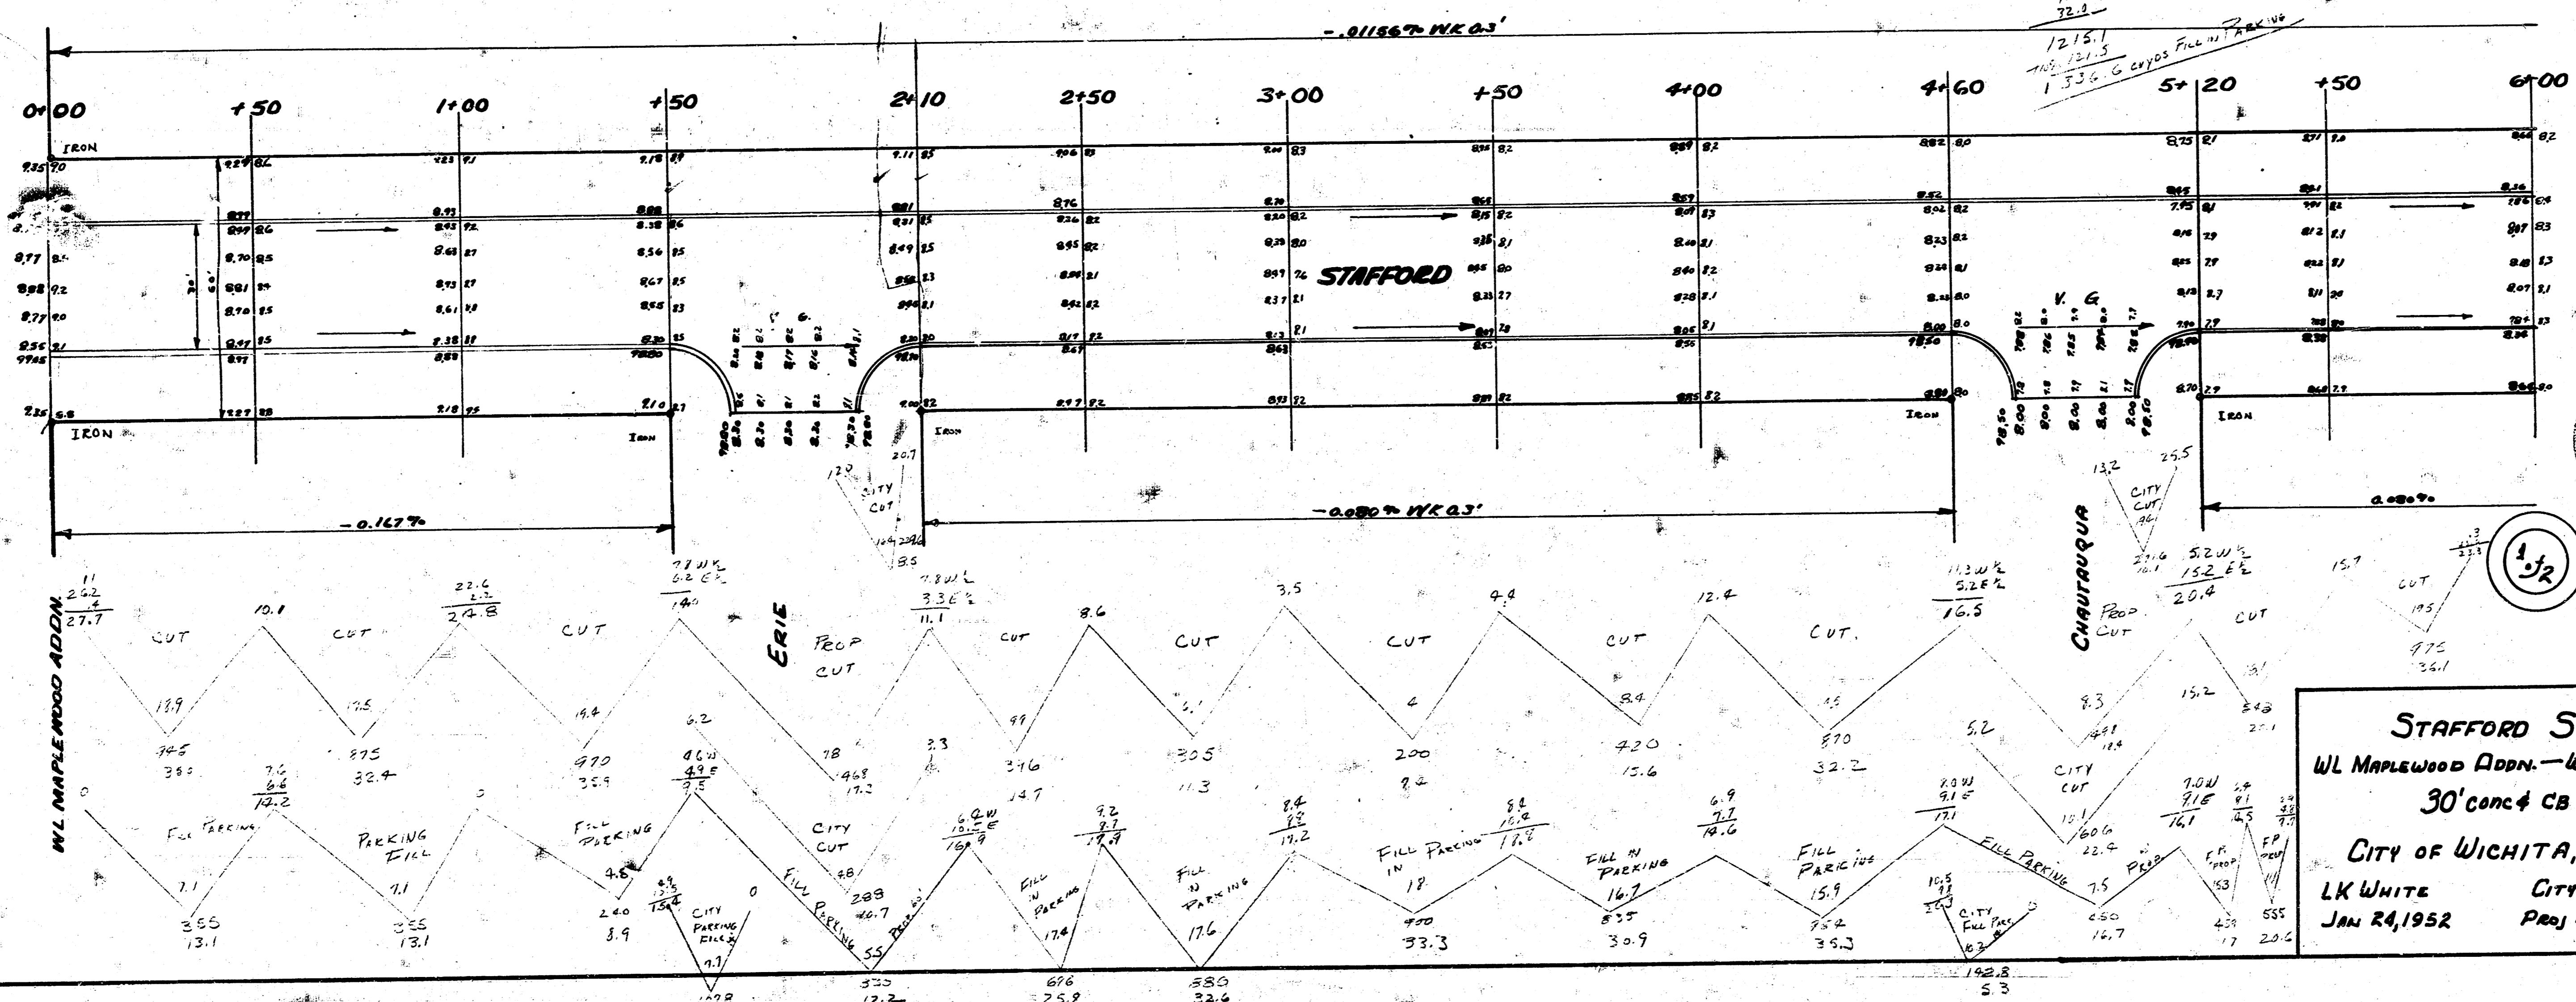

STAFFORD ST
 WL MAPLEWOOD ADDN. - WL HILLSIDE
 30' CONC & CB
 CITY OF WICHITA, KANSAS
 LK WHITE CITY ENGINEER
 JAN 24, 1952 Proj. No. C-206

