


B.M. 28.26 "R" IN RITCHIE TWP CO. W.S. MINNESOTA & N. L. HODSON

Prop.	City
88.7	32.7
62.0	22.4
58.3	33.1
83.6	11.2
34.8	27.2
59.0	24.3
50.9	31.7
50.2	61.0
29.7	21.8
516.8	714.2
+10% 51.6	233.0
568.4 cu yds.	

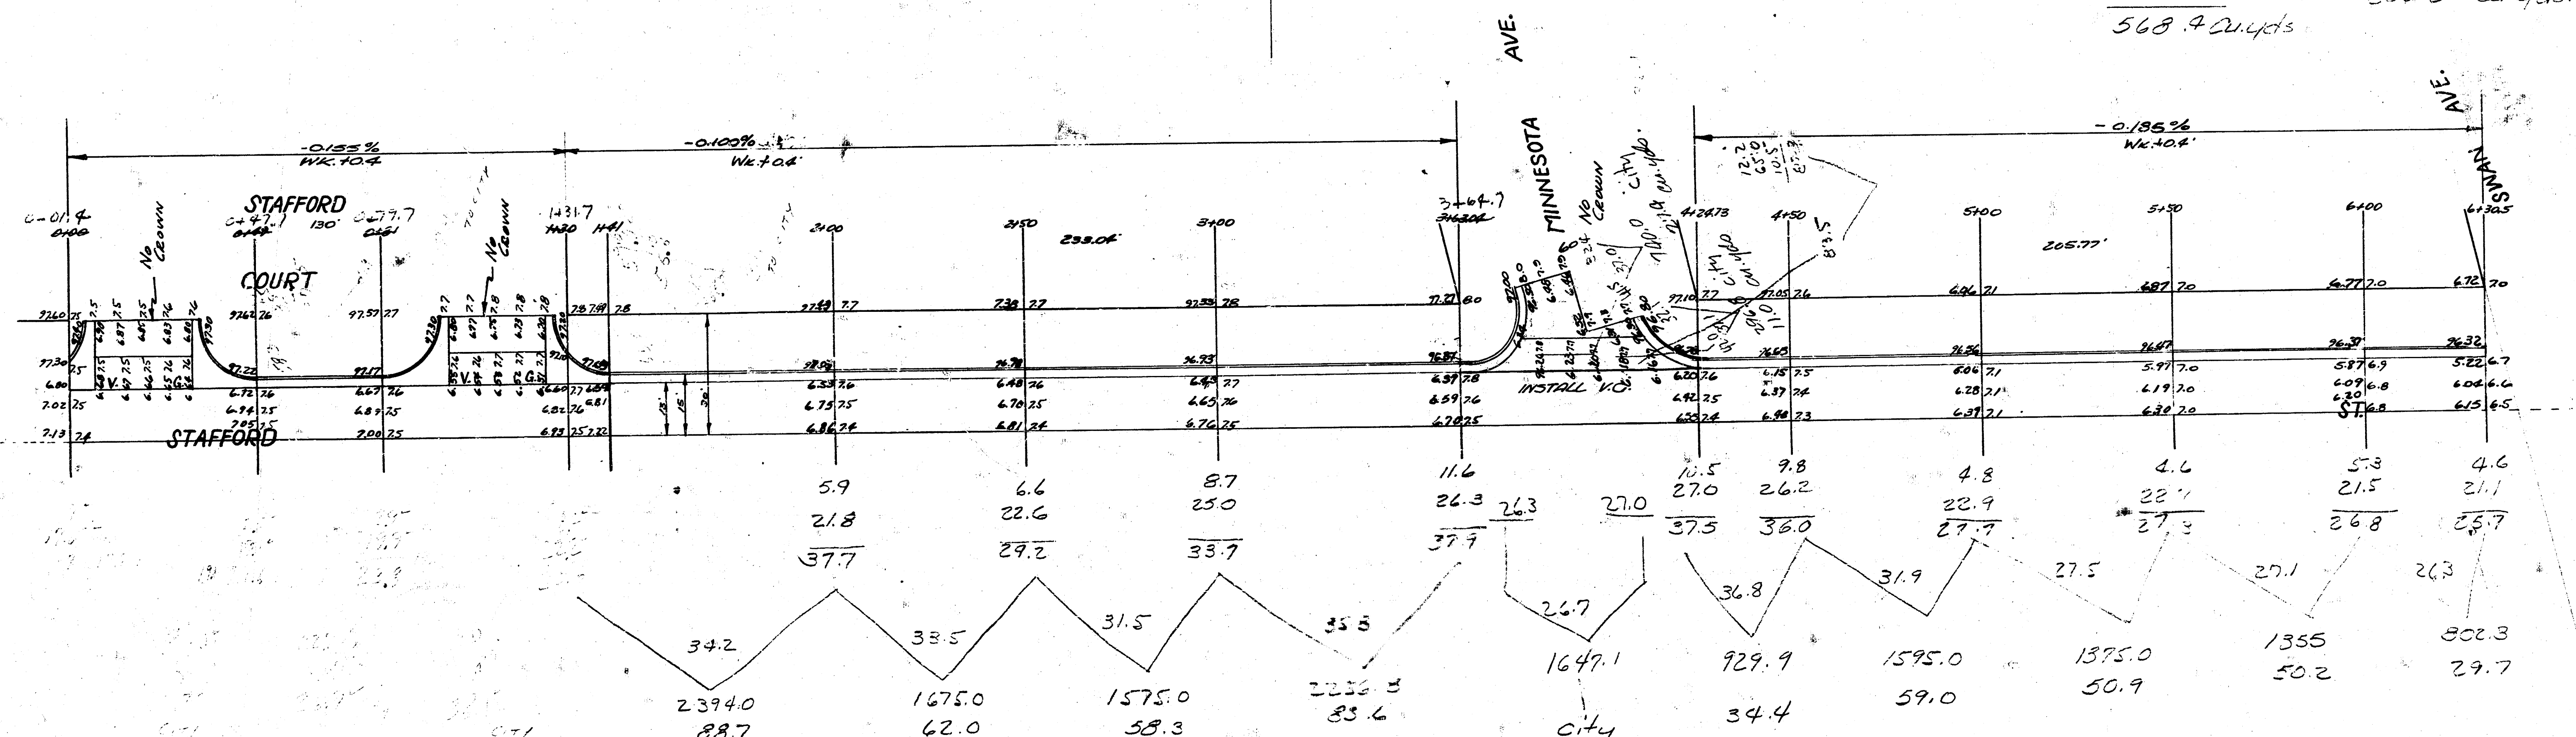

STAFFORD ST
E.L. Lot 15 Blk. 1 Deneau's Add'n. M.L. SWAN
13'-2'-15' A.C.
City of Wichita, Kansas
L.K. White City Engineer
August 1949 Project no. C19-133