


B.M. 107.11 "G" In Globe N. End Return N.E. Cor. Dodge & Stillwell  
B.M. 107.46 "G" In Globe In E. End Return S.E. Cor. Irving & Dodge.  
B.M. 106.30 "G" In Globe W. End Return N.W. Cor. Seneca & Stillwell  
Base Line & Of Stillwell

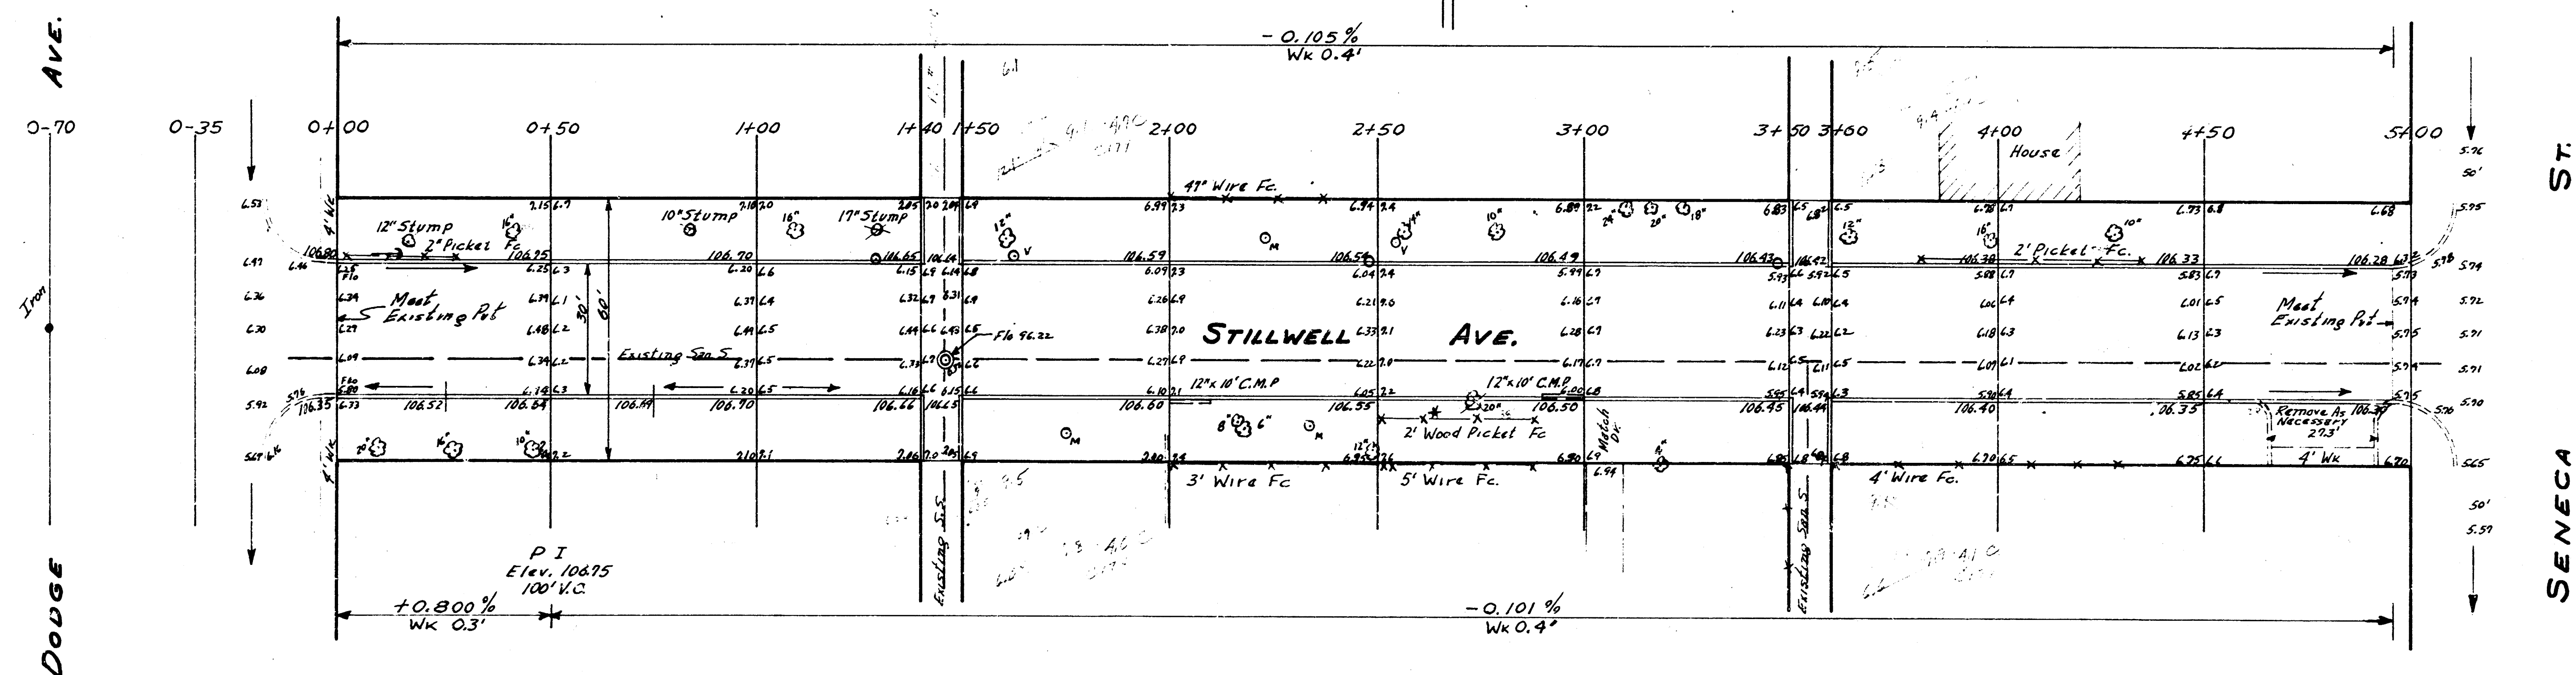

**STILLWELL**  
W.L. SENECA TO EL DODGE  
**30' Conc. f. Cb.**  
**CITY OF WICHITA KAN.**  
BE SMITH CITY ENGINEER  
JULY 1955 PROJ. No C15-130