

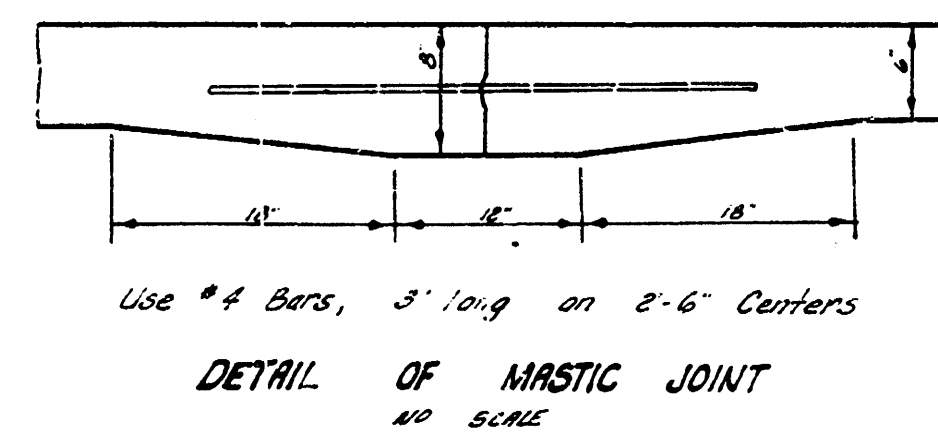
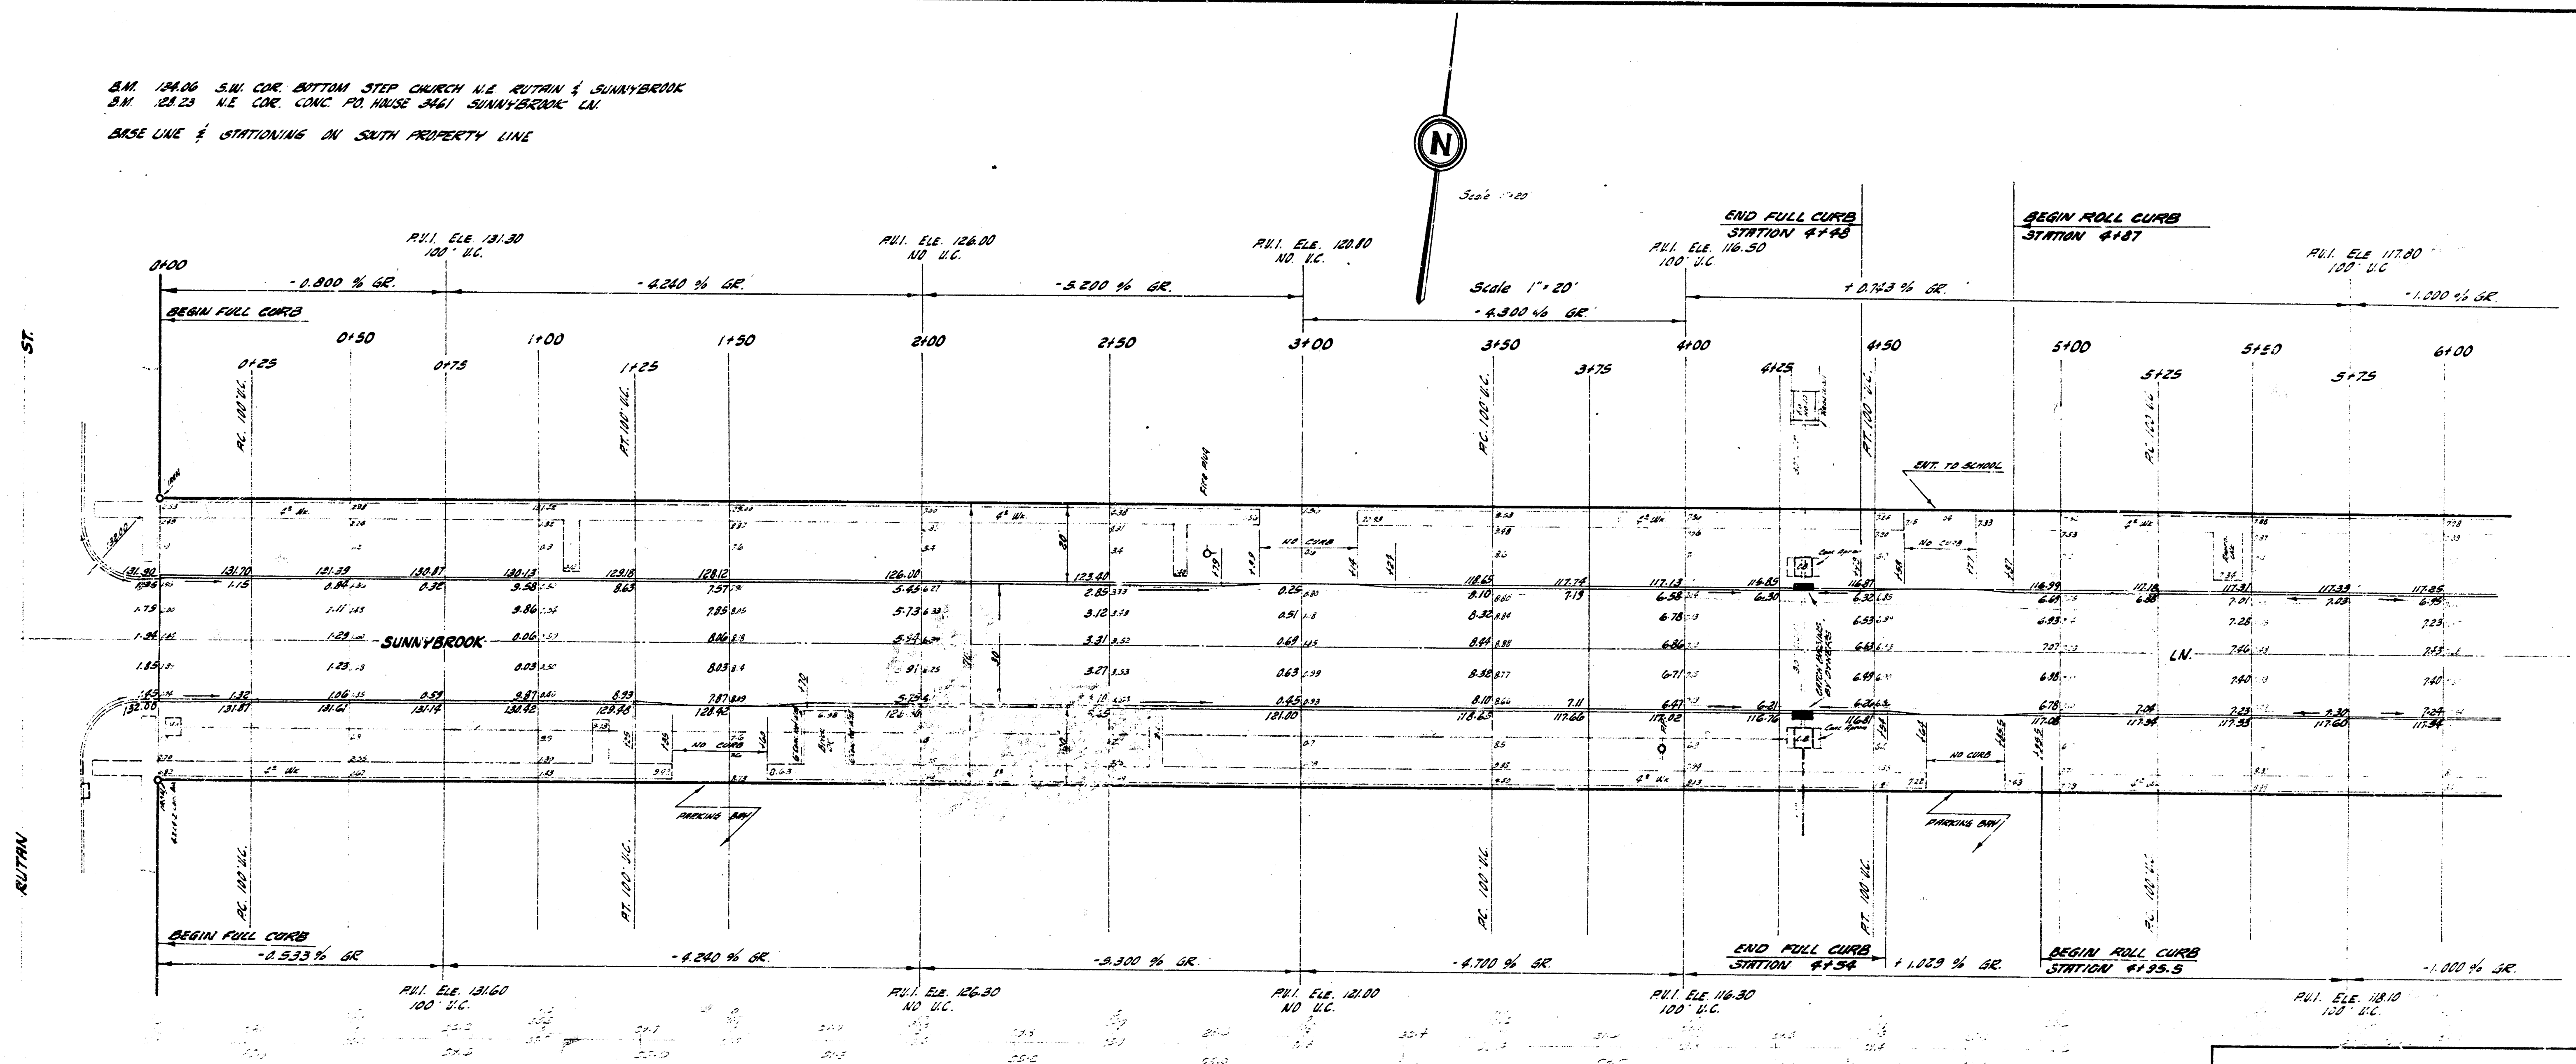


B.M. 124.06 S.W. COR. BOTTOM STEP CHURCH N.E. RUTMAN & SUNNYBROOK
 B.M. 123.23 N.E. COR. CONC. PD. HOUSE 3461 SUNNYBROOK LN.
 BASE LINE & STATIONING ON SOUTH PROPERTY LINE

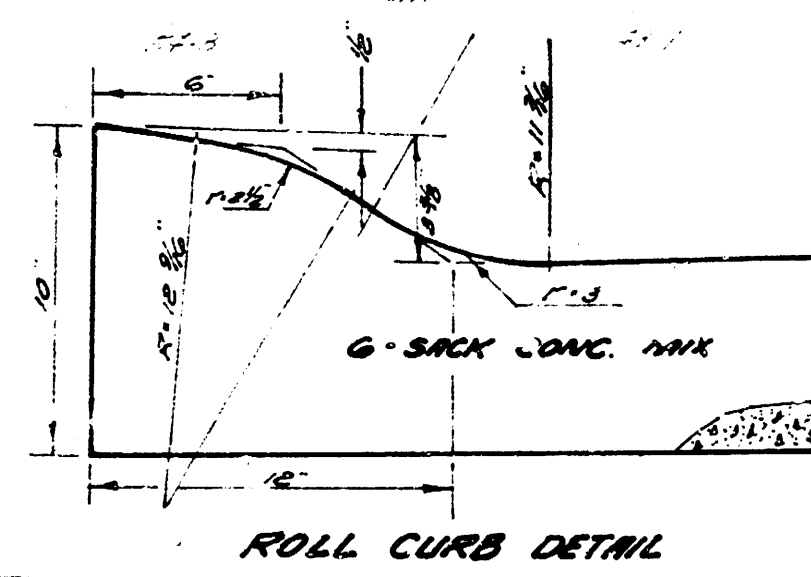

PROPERTY	QUANTITY	REMARKS
1256.2	1256.2	1256.2
1256.6	1256.6	1256.6
1257.8	1257.8	1257.8

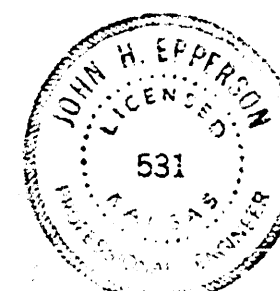

SUNNYBROOK LN.
 EL. RUTMAN ST. TO EL. ROOSEVELT ST.
 30' CONC. & CB
 CITY OF WICHITA, KANSAS
 B. E. SMITH, CITY ENGINEER
 DATE MAY 1961 PROJ. NO. C19-223

1/3

B.M. 15.73 SW CORNER CONC. PD. MAIN DOME
WILL ROGERS SUBV. N.E. SUNNYBROOK.
B.M. 15.7 NE CORNER CONC. PD. NO. 3641 SUNNYBROOK.

