

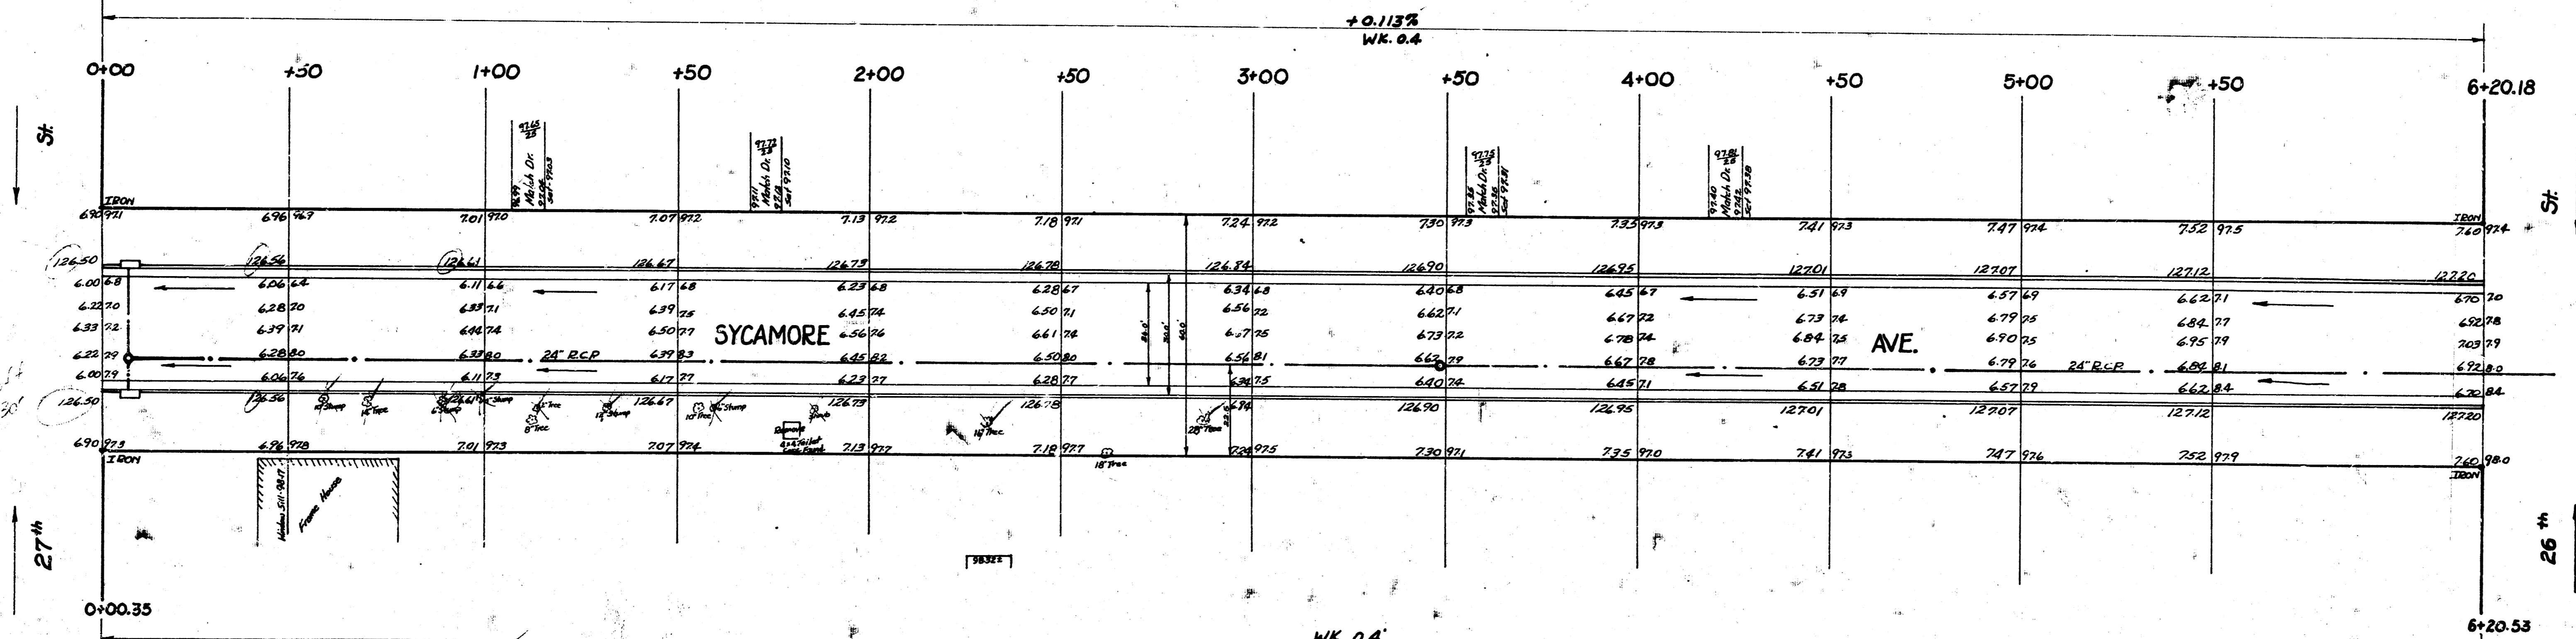


BM 98725 SW cor 1st conc. step Ho# 2752 S. Oak.
 BM 9866 SE cor. conc. porch Ho# 2751 S. Sycamore

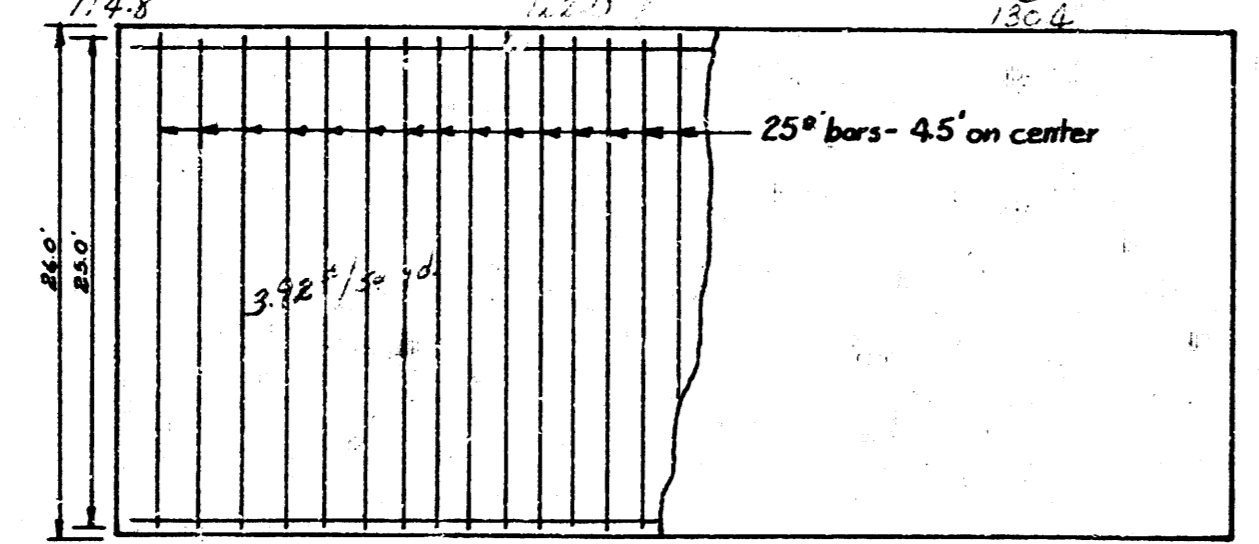

Surveyed by: B.E. Smith
 Fabricated by: [unclear]
 Checked by: [unclear]

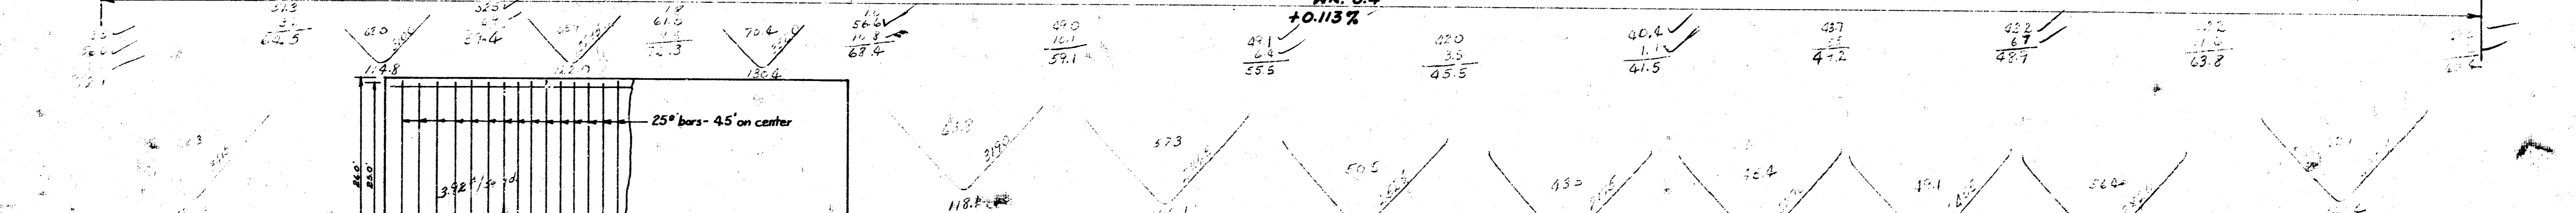

SYCAMORE AVE
 NL 27th St to SL 26th St
 26-2-30 AC.
 CITY of WICHITA, KANSAS
 B. E. Smith City Engineer
 Feb. 1954 Proj. No. C15-77

