



Stationing on East Curb

B.M. 15496 "M" in NUELLE, Fire Hydrant NW Cor. Lincoln & Sylvan Lane

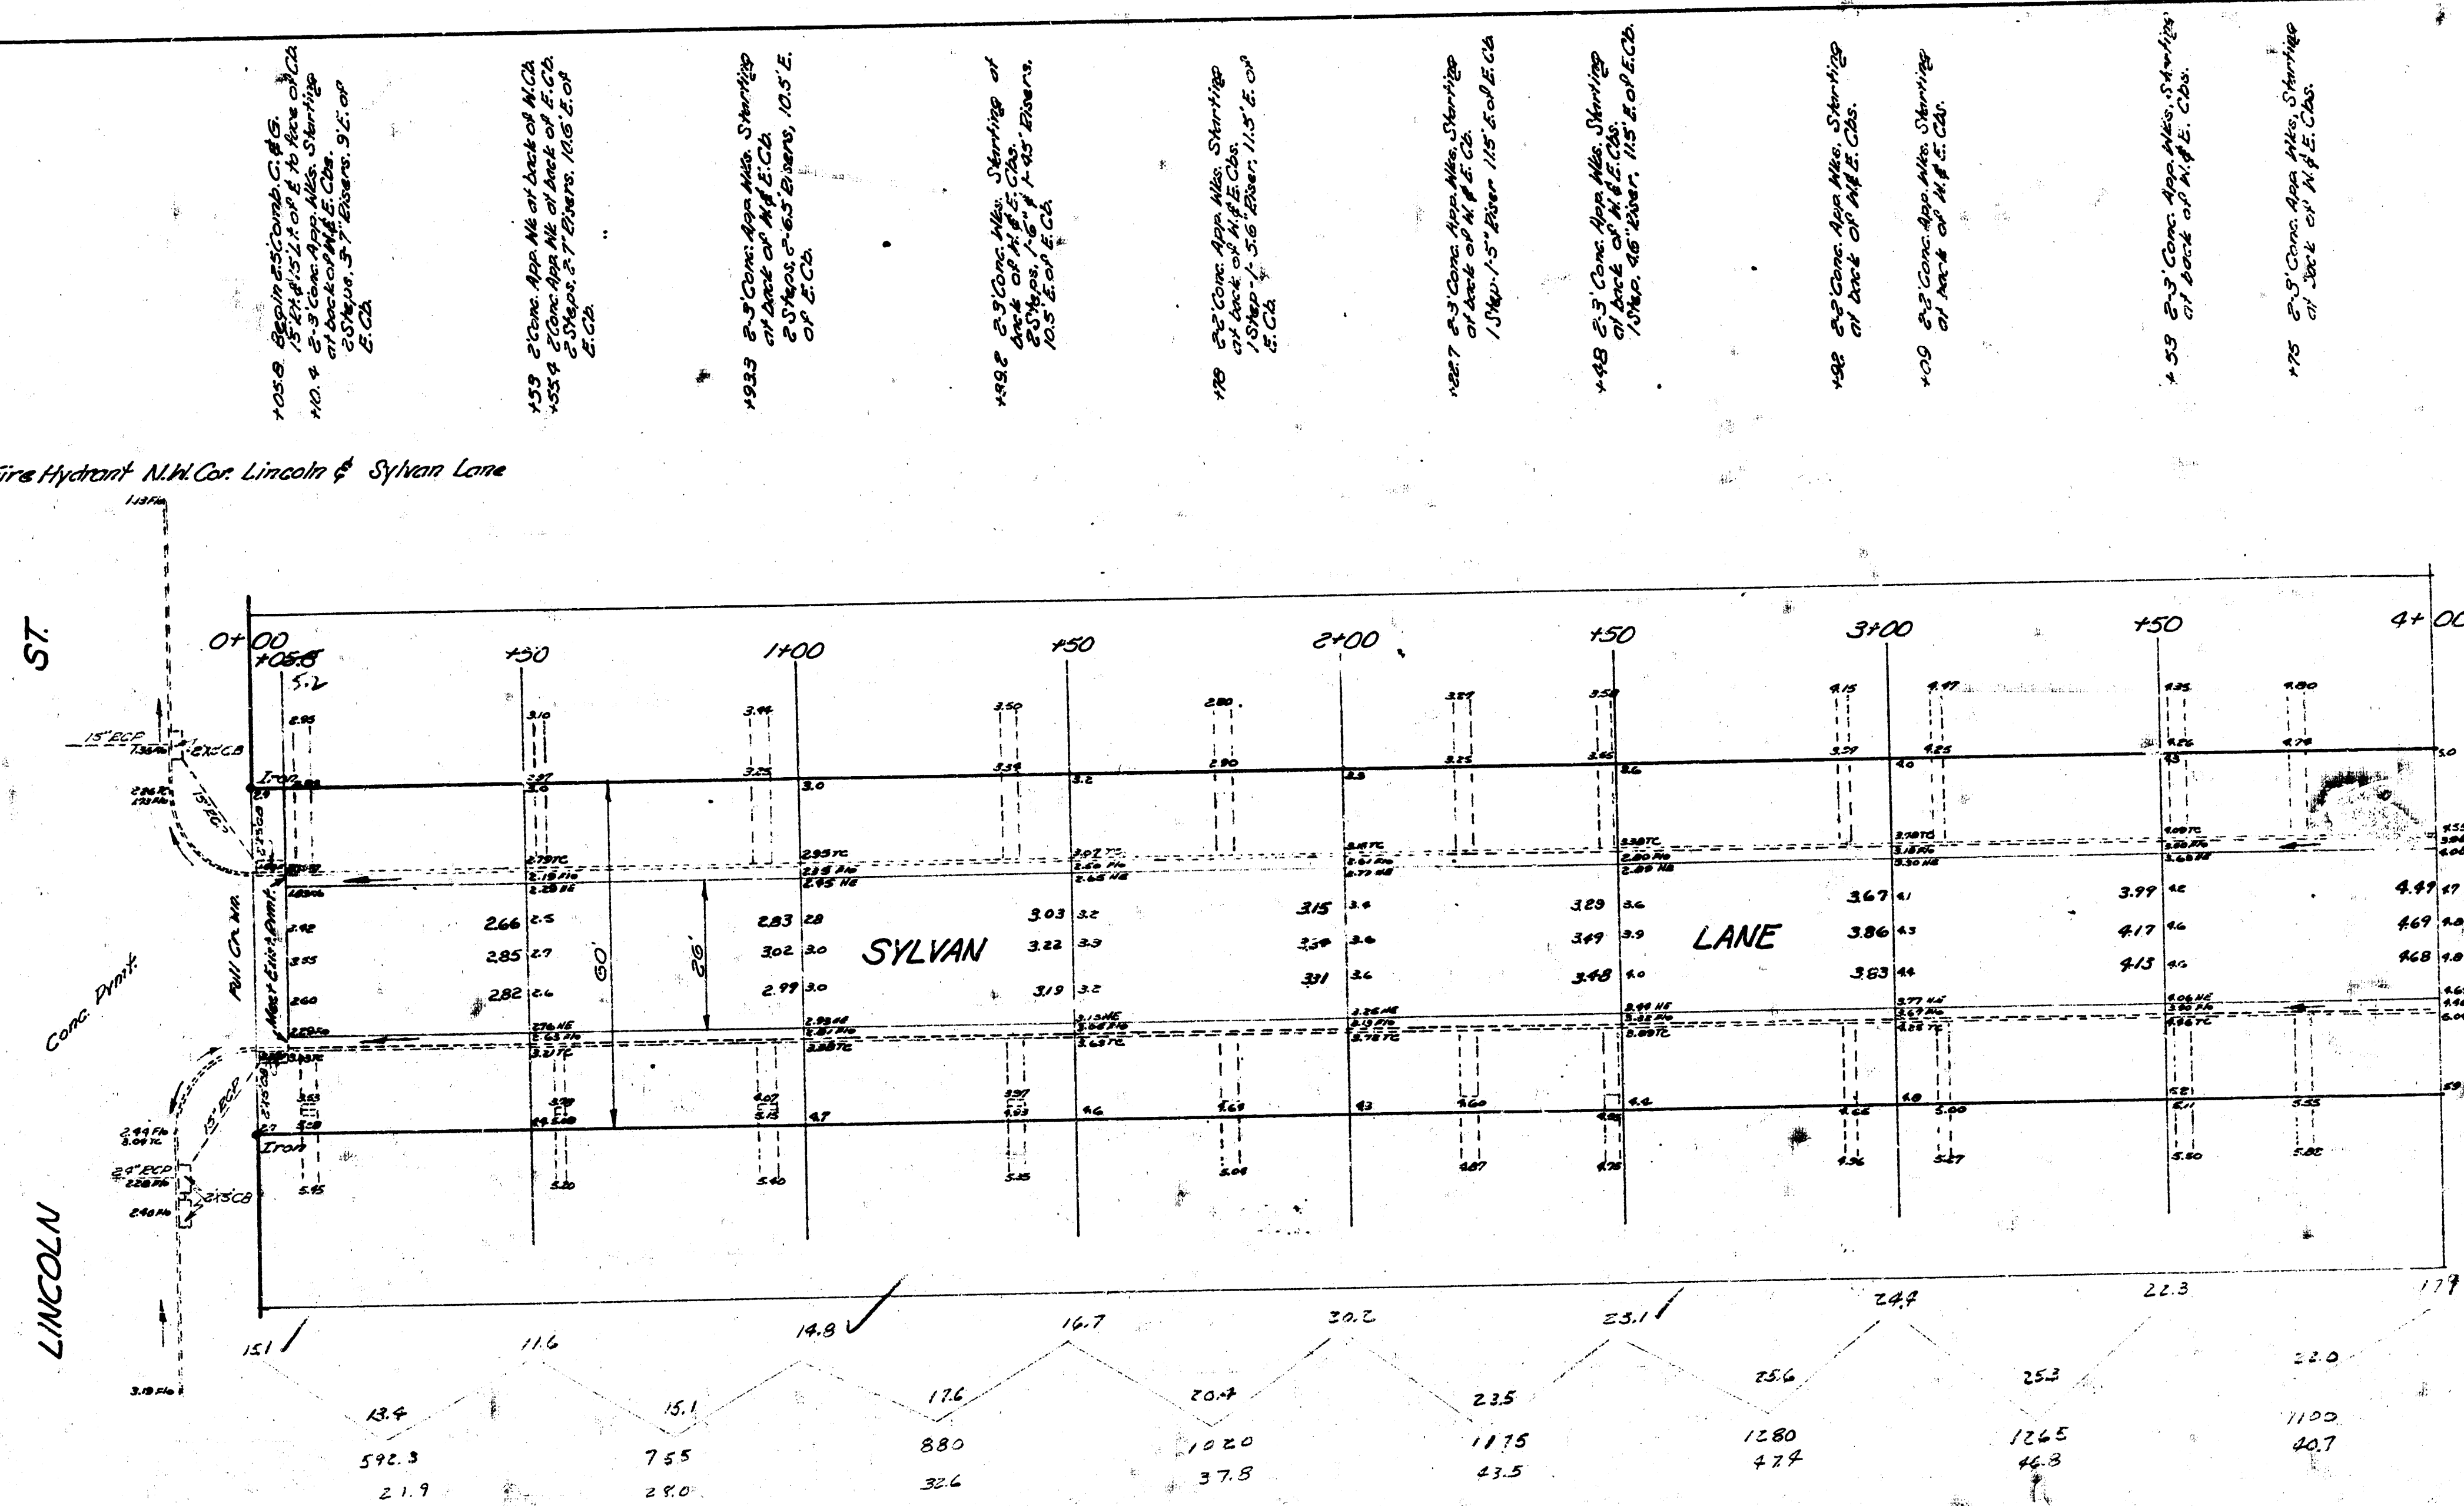


TOTALS
 288.5
 128.1
 219.4
 687.2
 +10% 69.6
 75.24 cu yds ETC.

SYLVAN LANE
 N.W. COR. LINCOLN AVE. TO S.W. COR. ST. GILBERT ST.
 26' A.C.
 CITY OF WICHITA, KANS.
 B.E. SMITH
 JAN. 1933
 CITY ENGINEER
 PROJ. NO. 171

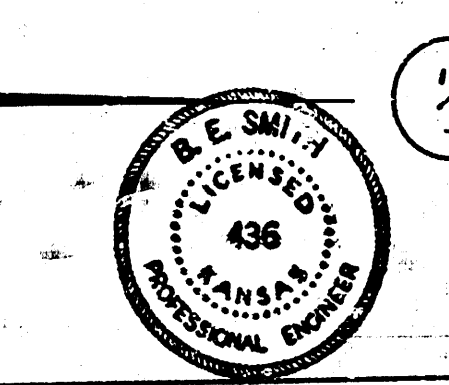

B.M. 156.65 8' in 1949 S.E. Pt. Morris & Sylvan Lane

SHEET NO. 2
FEET
160.160 PER

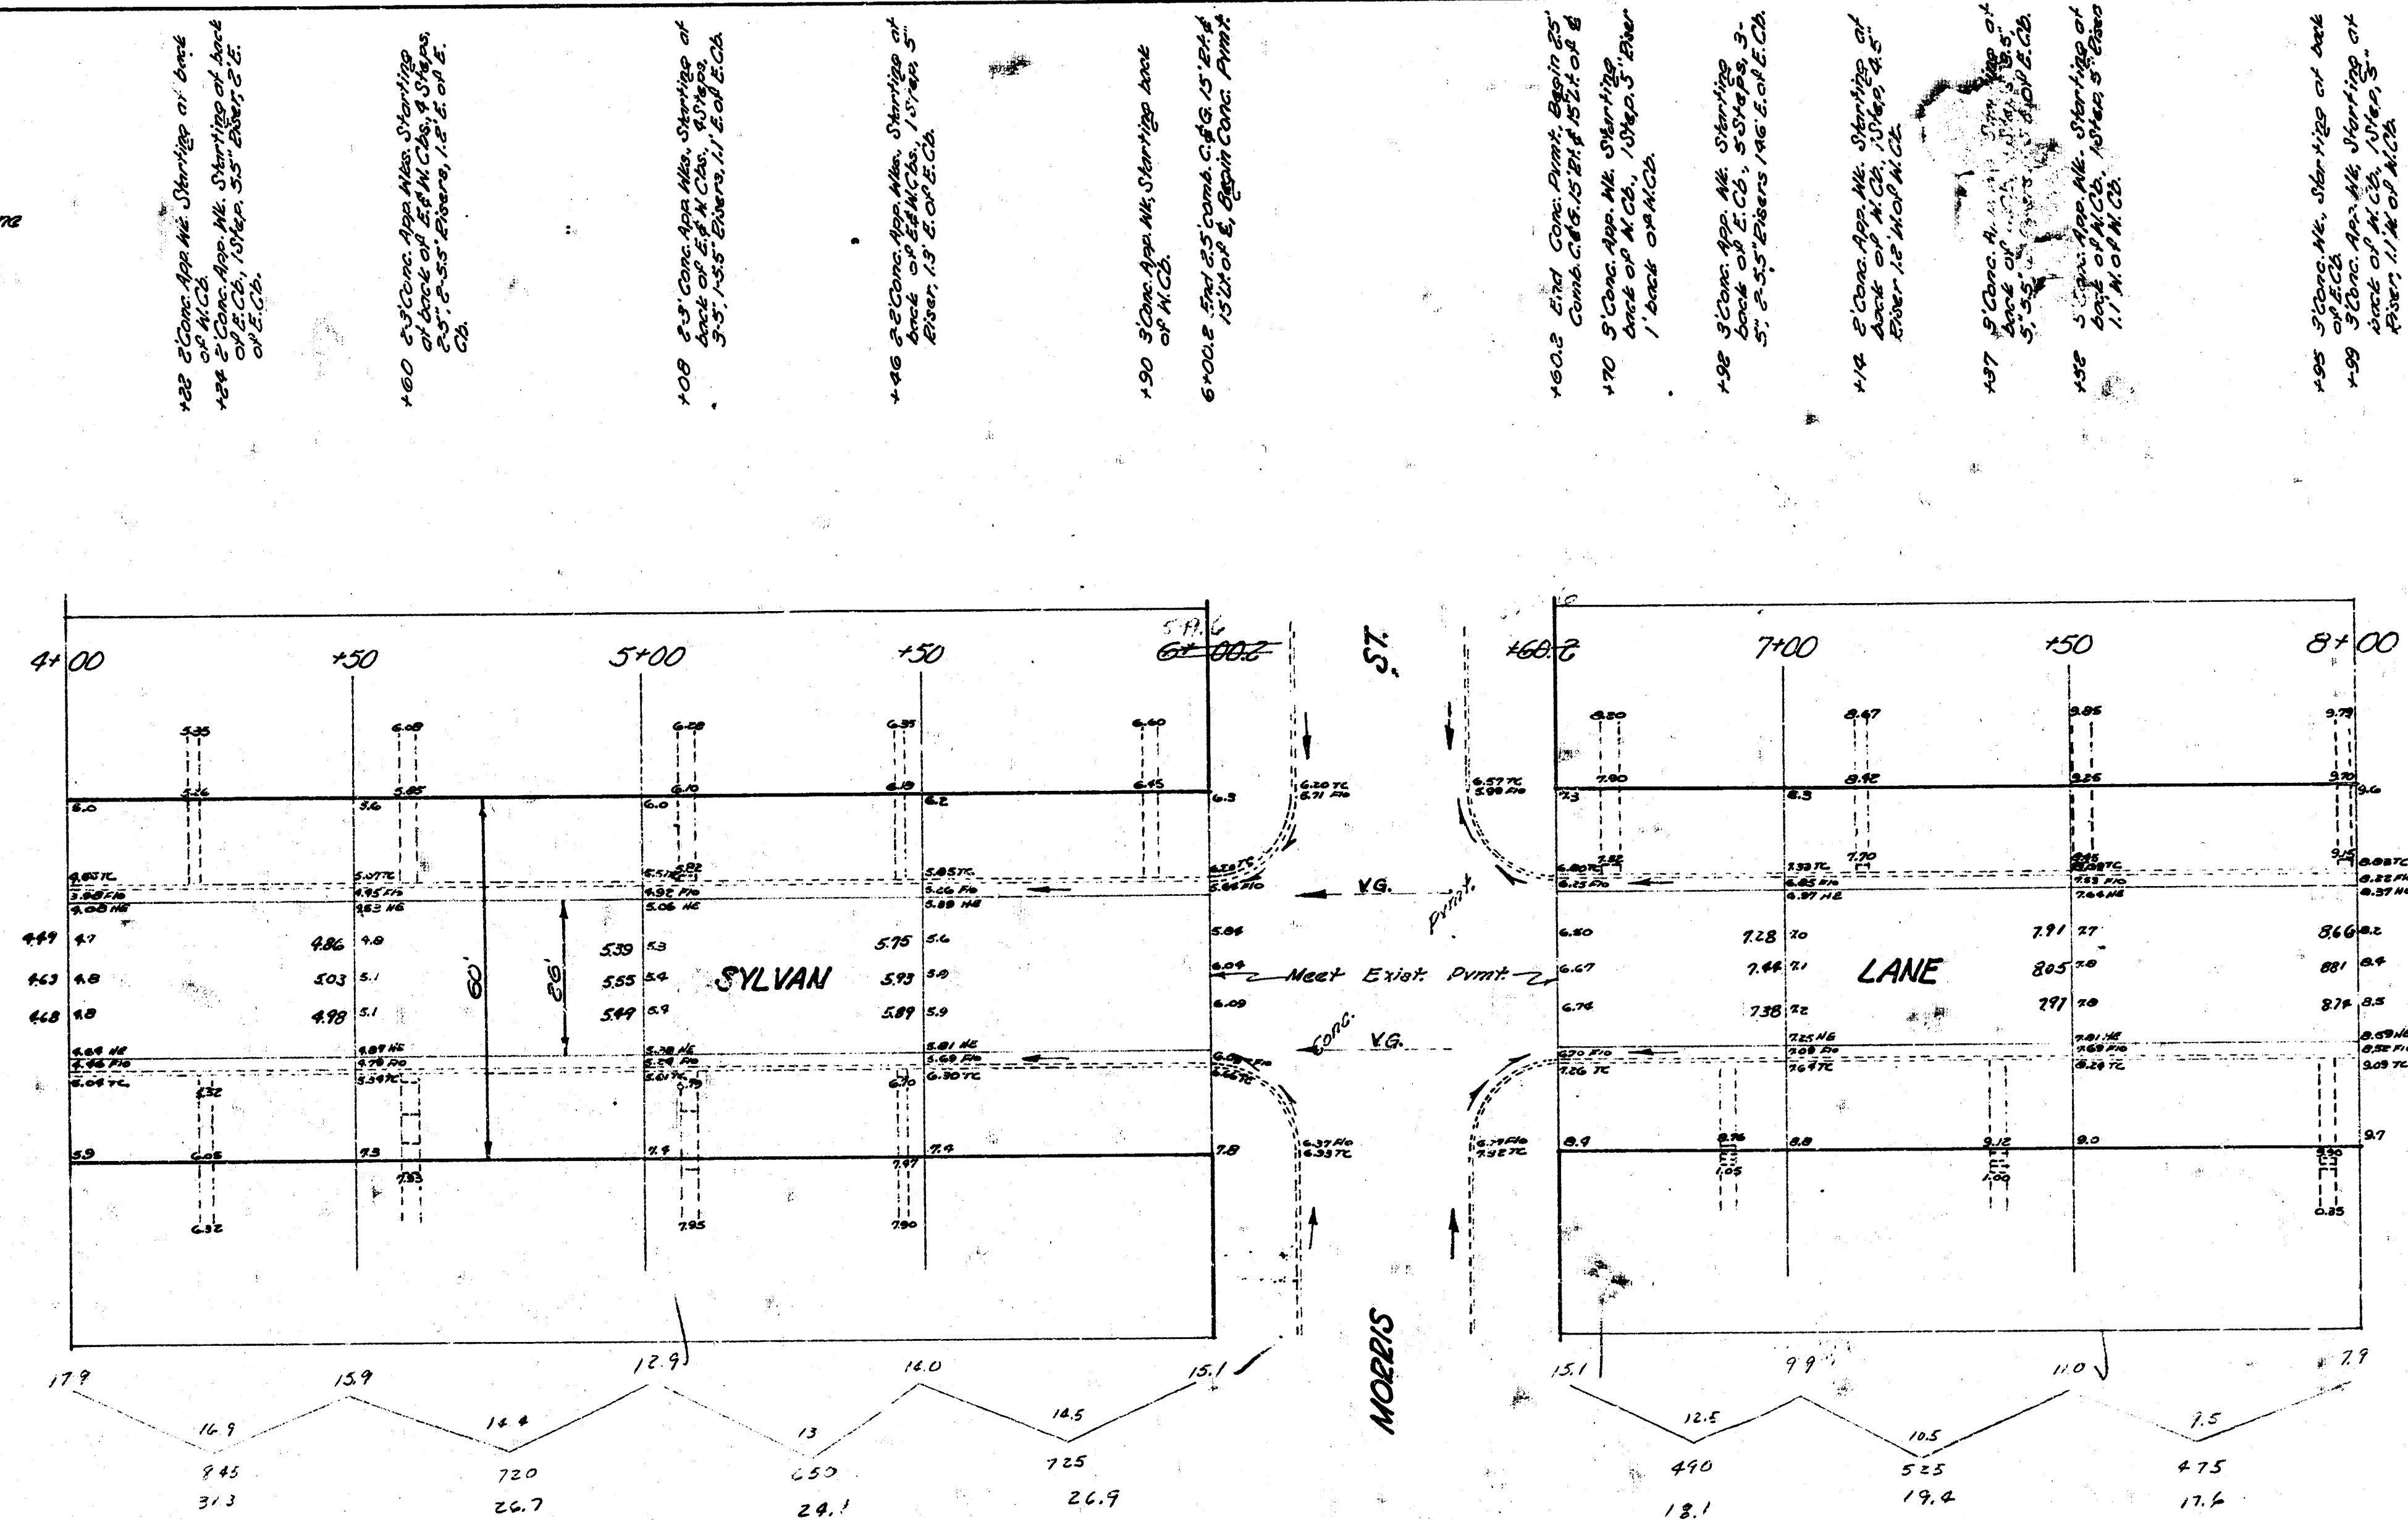


SYLVAN LANE

2
1


B.M. 159.47 5' in GLOBE Near of N.E. Return Gilbert & Sylvan Lane
 B.M. 153.25 Step B.M. in S.S. Pole S.W. Cor. Orme & Sylvan Lane

SHEET NO 2
 PM + P
 219.4 CU YDS ET

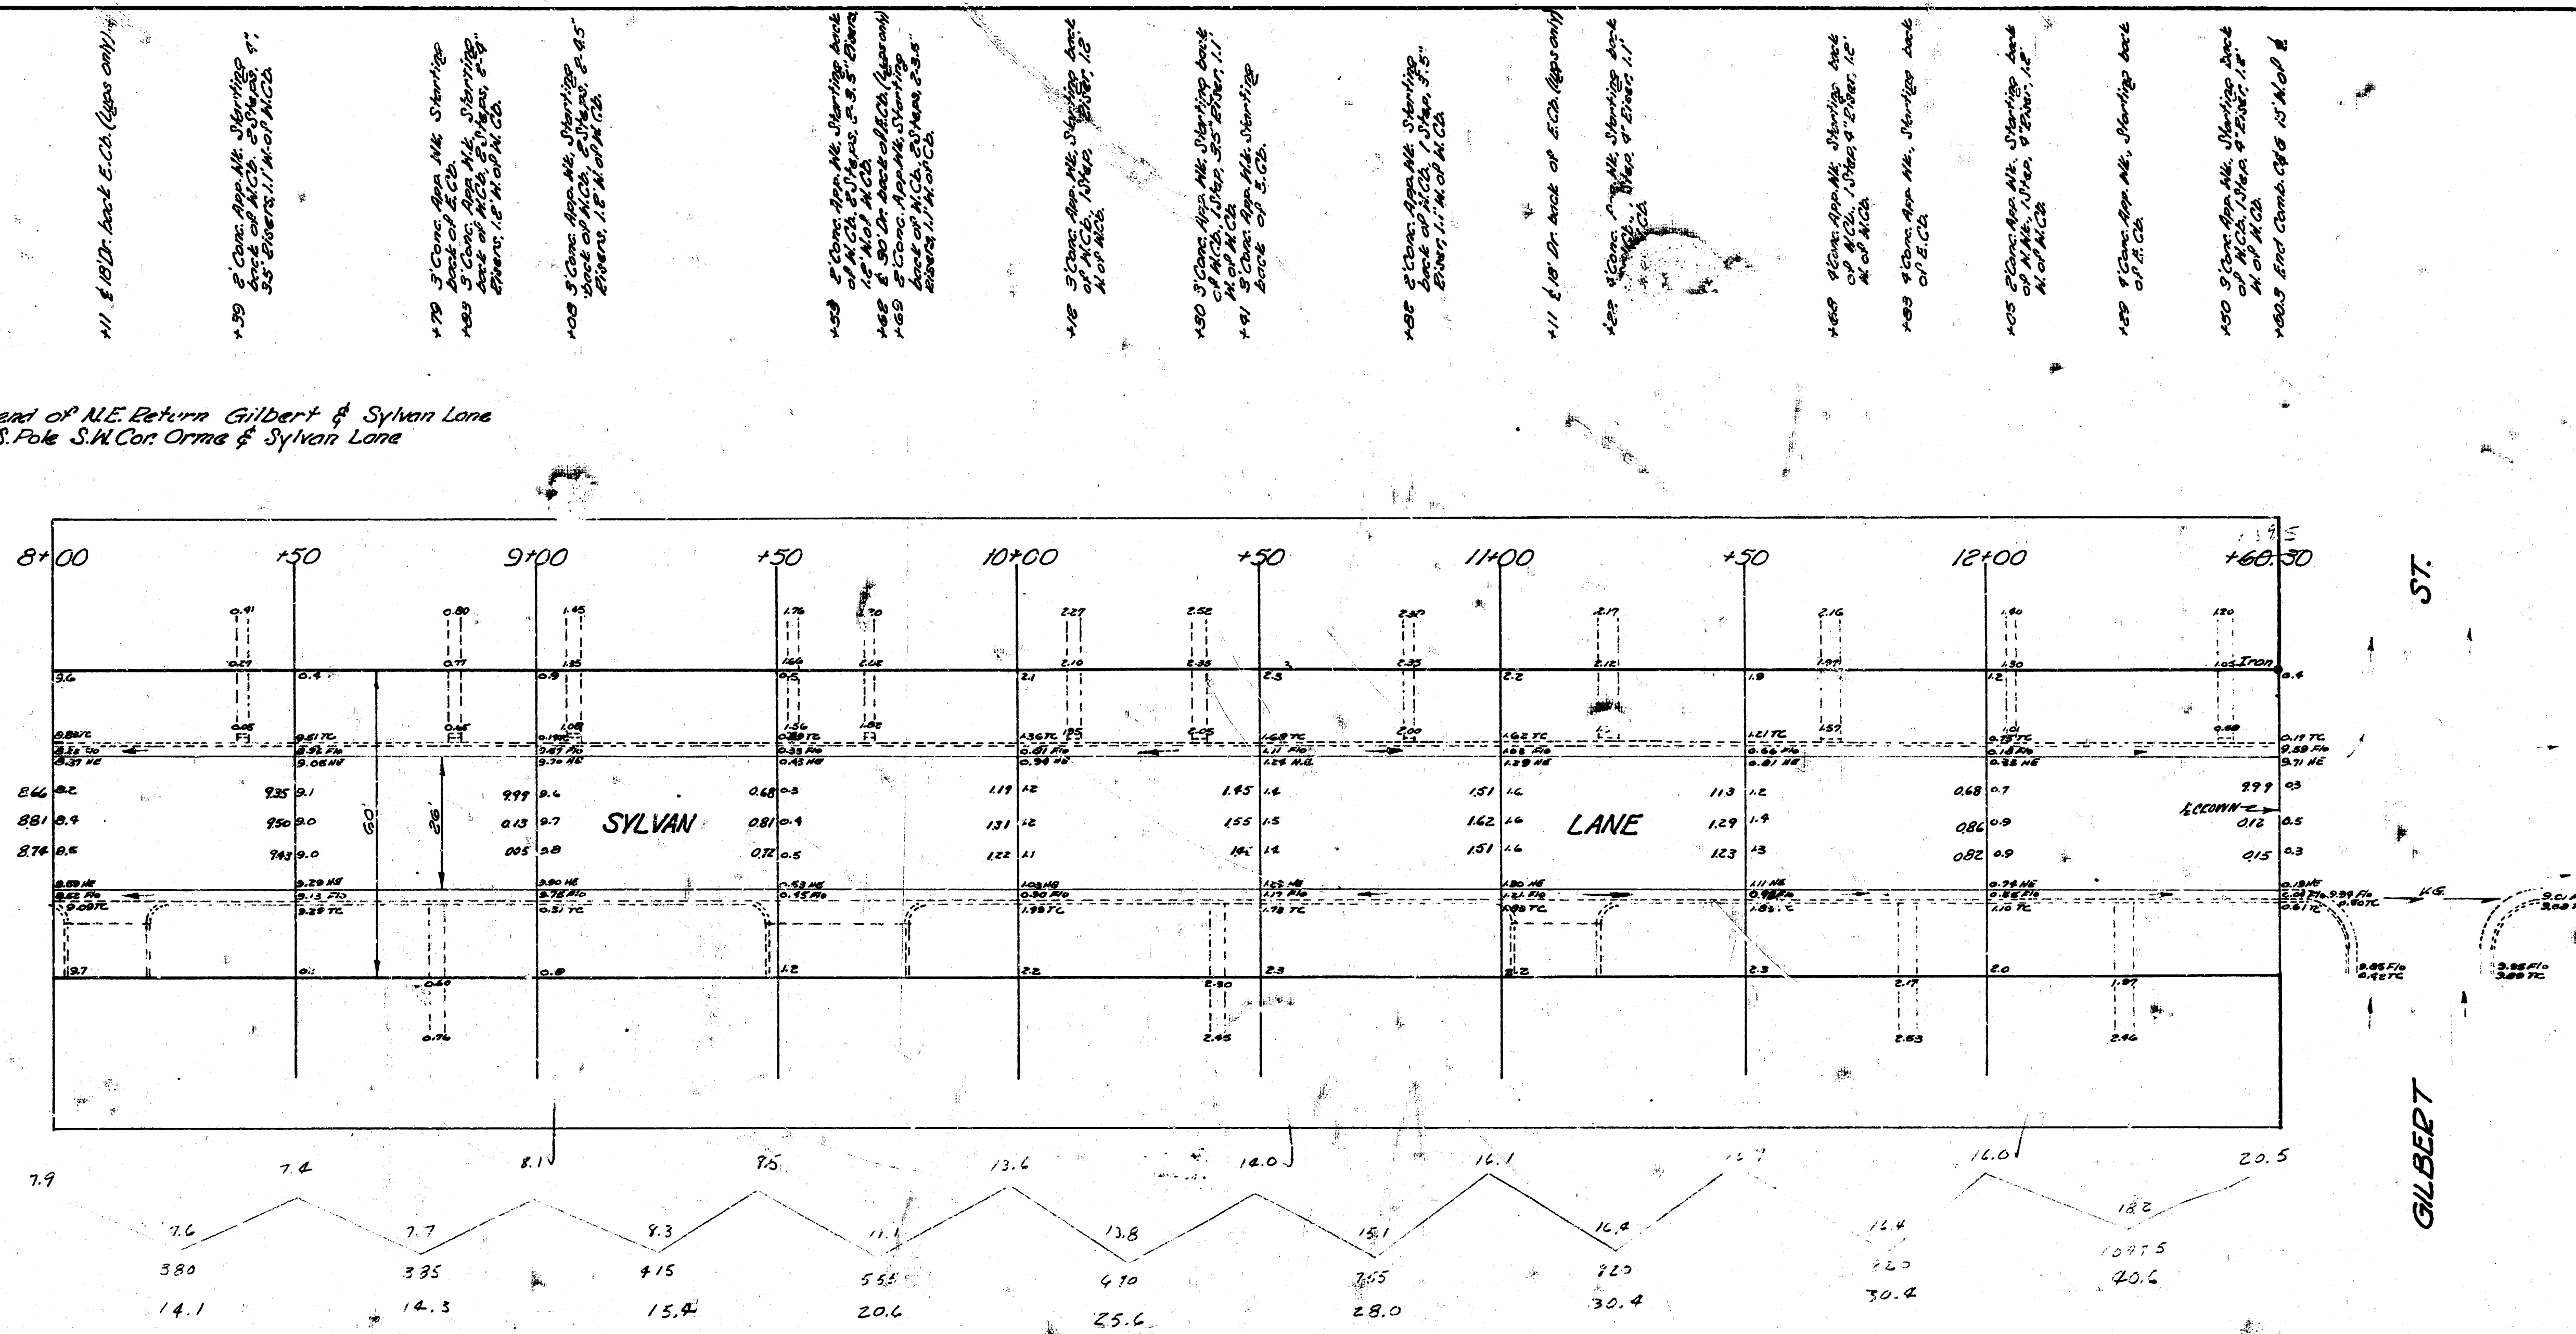

ST.

GILBERT

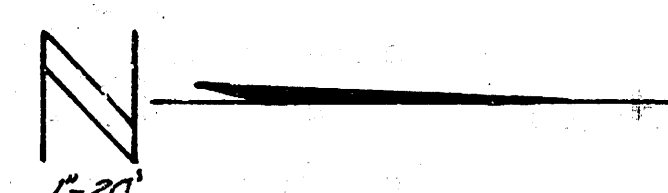

SYLVAN LANE

