


B.M. 161.56 S.W. COR. CONC. PORCH #5802 E. GILBERT
B.M. 153.82 #16 SPIKE IN S.S. POLE S.W. COR. SYLVAN LANE & GENE

St

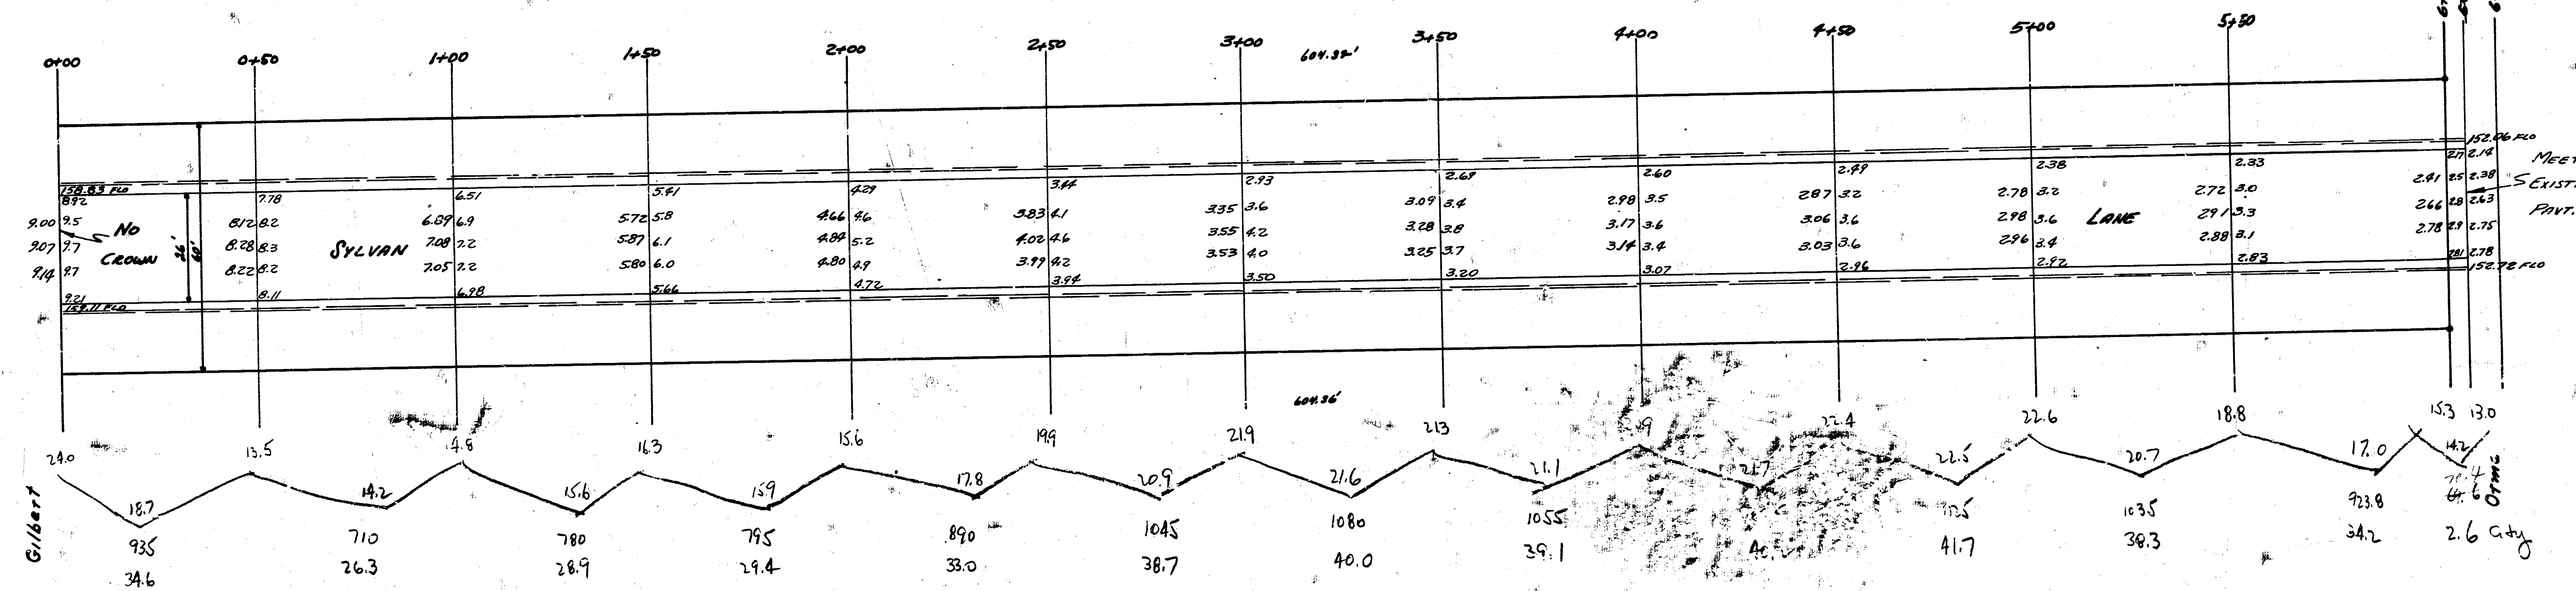

Prop
34.6
24.3
28.9
24.4
33.0
38.7
40.0
39.1
40.2
41.7
38.3
34.2
42.4
+10%
466.8 cu yds.

City
2.6
+10%
2.9 cu yds.

6 lanes

Sylvan Lane
N.E. Gilbert — S.E. Orma
26' Conc.
City of Wichita, Kansas
L.H. White City Engineer
March 1929 Project CIP-11

PAVING PLAN 1944

SYLVAN LANE N.L. GILBERT ST. TO S.L. ORME ST.

COMB. CURB & GUTTER & EXC.

Field Man Note
Get elev. to calculate earth
work for V.C.

