
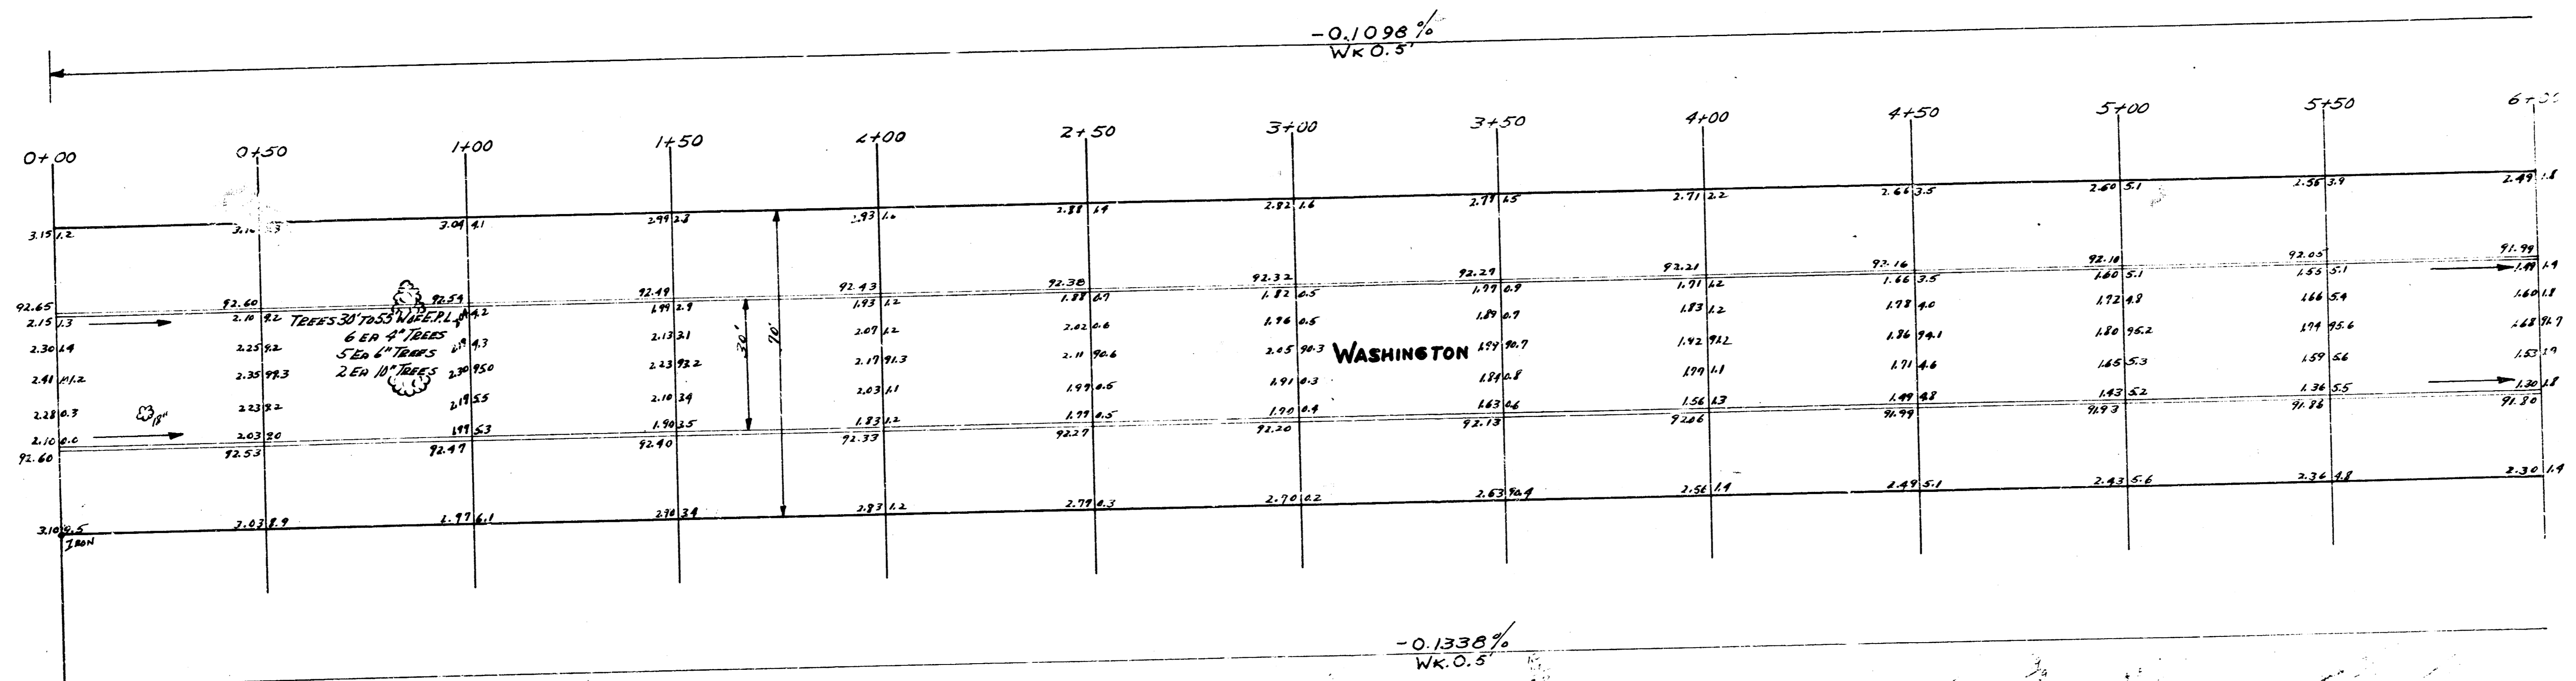


B.M. 93.2.9 Bolt E.S. Hackberry Tree E.S. Washington 20' N of N.L. Hamilton  
 CHAINING N ON E PROP. LINE

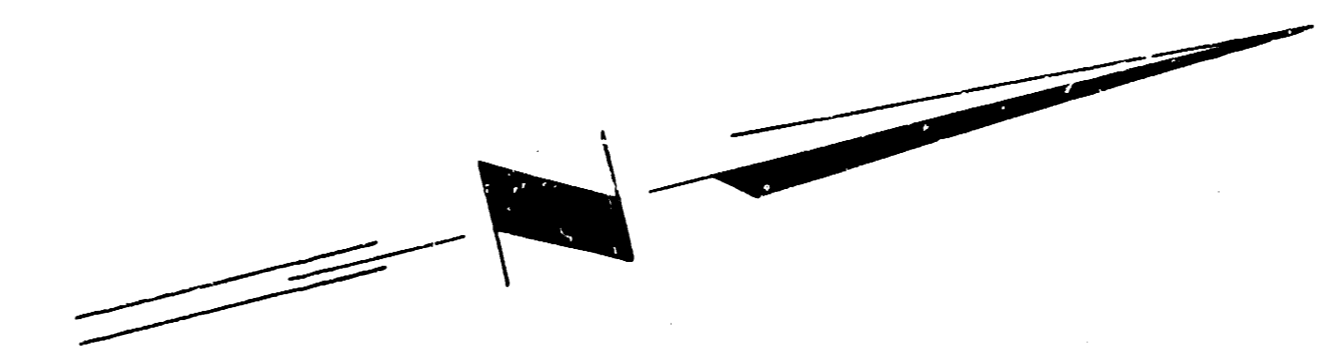


SHAW  
 FARM  
 CHURCH

DEL MAR  
 N.L. DEL MAR

WASHINGTON  
 N.L. DEL MAR TO S.L. HAMILTON  
 30' CONC & CB.  
 CITY OF WICHITA KAN.  
 BE. SMITH CITY ENGINEER  
 AUG. 1954 PROJ. NO. C14-159

CURVE DATA BASED ON EAST PROP LINE R=1992.86 Δ=11°2'30"

STATION	CHORD & OFFSET E.C.	CHORD & OFFSET M.C.	DEF. L.	TOTAL DEF.
6+31.46	15.00	16.01	16° 0'	16' 0"
7+00	49.64	48.58	43° 9'	59° 8'
7+48.3	47.97	46.95	41° 40'	1° 40' 49"
8+08.51	62.77	53.48	52° 42'	2° 33' 30"
8+50	40.21	40.15	34° 52'	3° 8' 30"
9+00	49.64	40.58	43° 7'	3° 51' 37"
9+50	49.64	48.58	43° 8'	4° 34' 45"
10+00	49.64	48.58	43° 7'	5° 17' 52"
10+15.51	15.40	15.06	13° 23'	5° 31' 15"

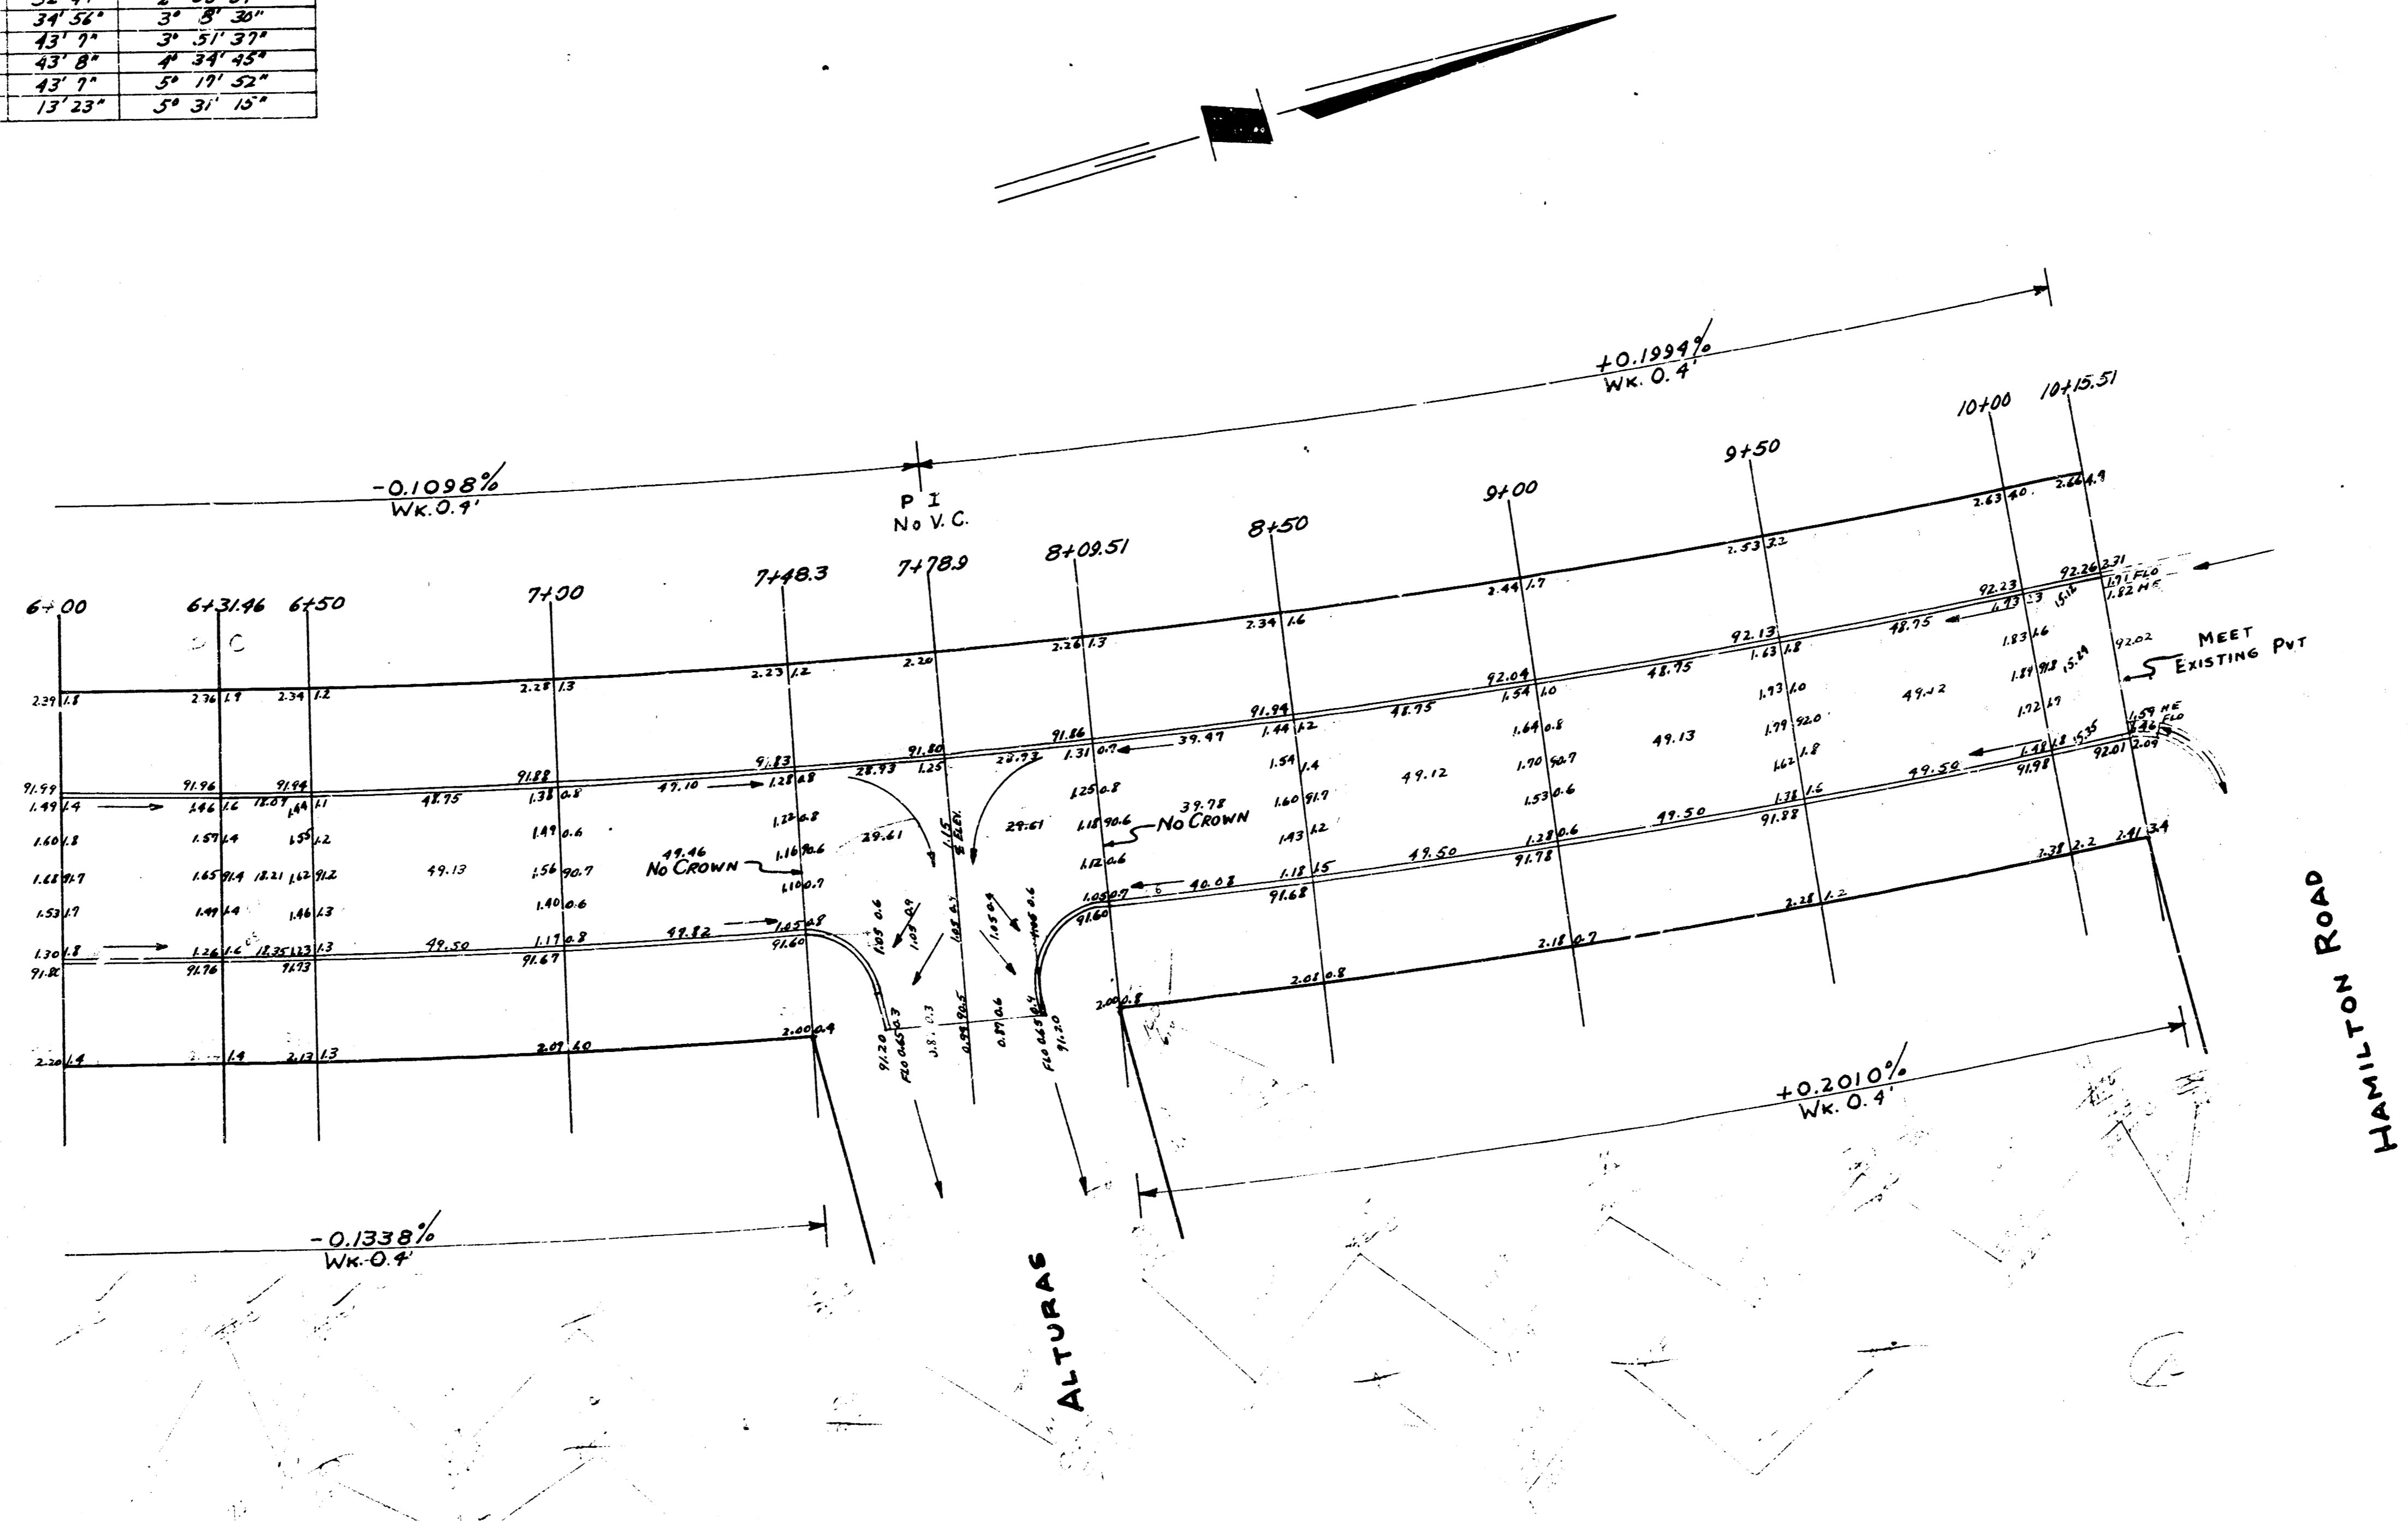

WASHINGTON  
 Proj. No C14-159