



B.M. 93.51 "G" in Globe W. Co. Washington, N.L. Wassall
 B.M. 94.46 "G" in Globe C. of W.L. N.W. Mosley & Wassall
 B.M. 94.27 "R" in Ritchie E. Co. Santa Fe., S.L. Wassall

Chaining E. on 1/4 Section Line

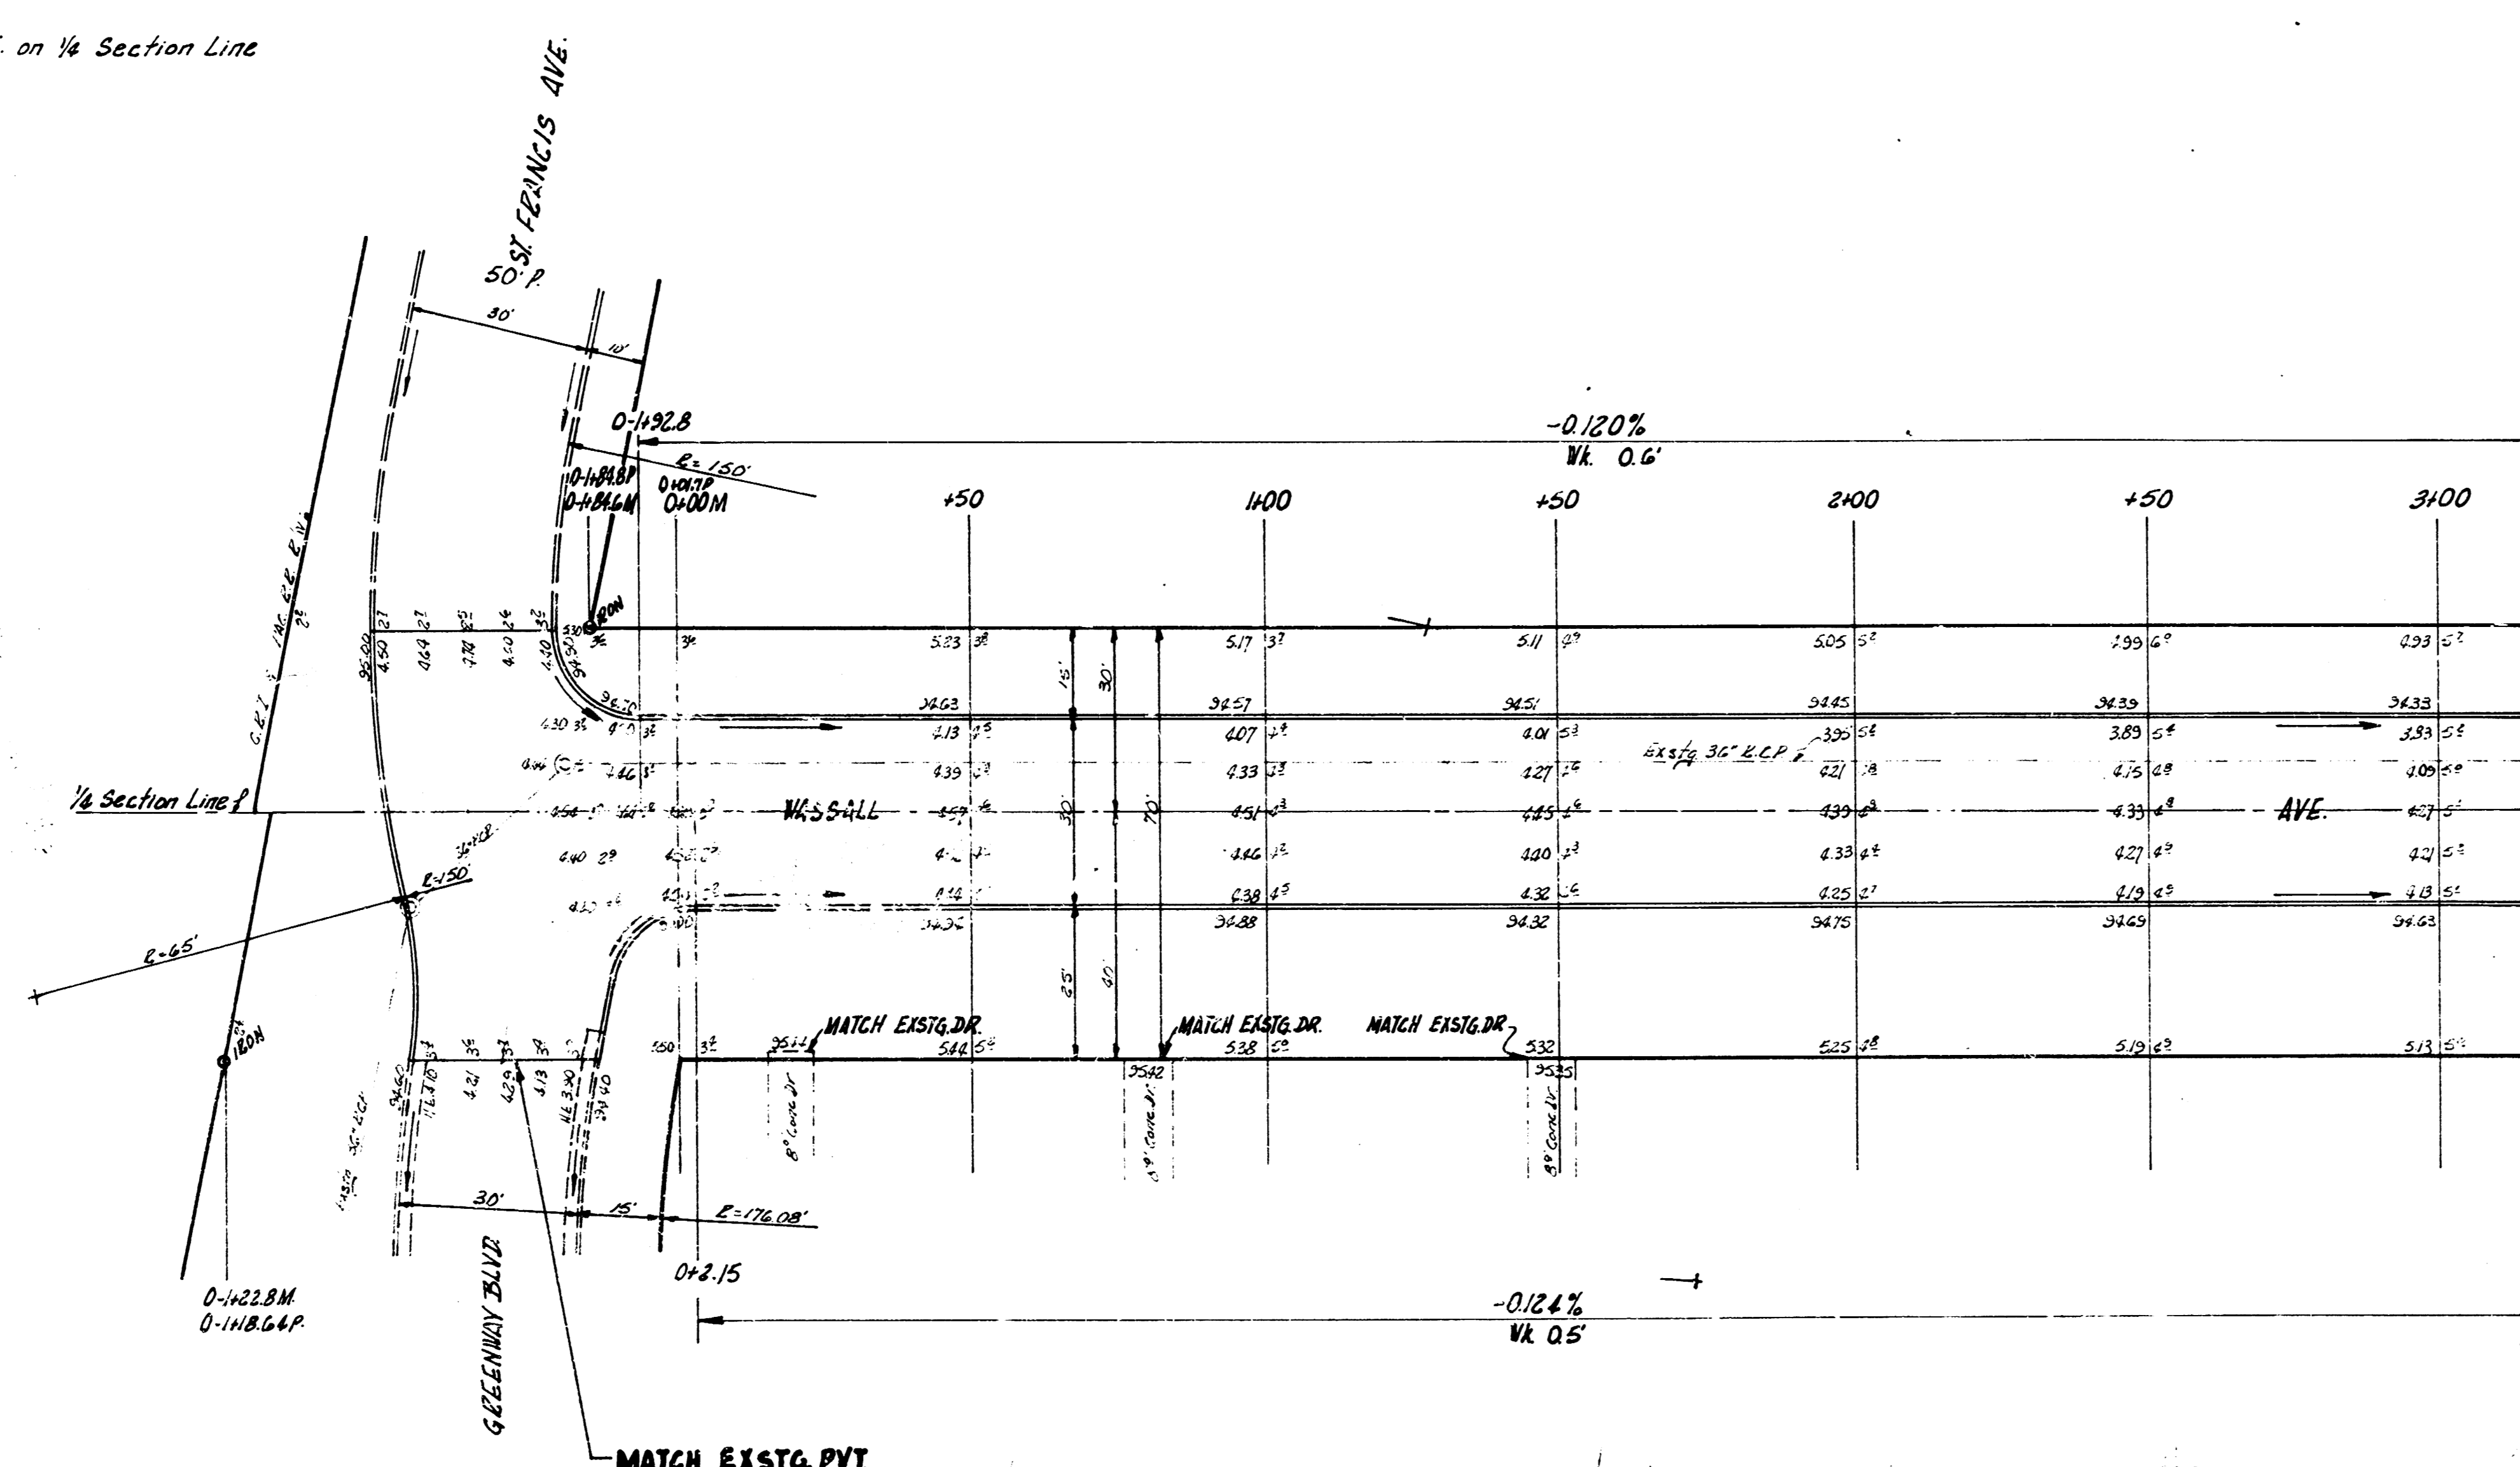

1/3

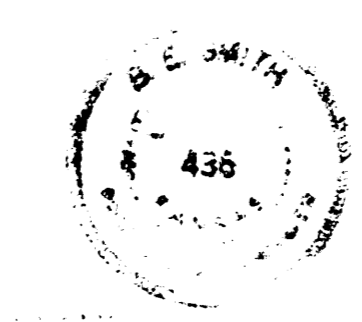

WASSALL AVE.
 W.L. LOT 23, BLK. 2, REPLAT SCHRAEDER
 2205 4TH ADD. - W.L. MOSLEY
 30' CONC. & C.B.
 CITY OF WICHITA, KANS.
 B.E. SMITH CITY ENGINEER
 JULY, 1955 PROJ. NO. C15-132

