

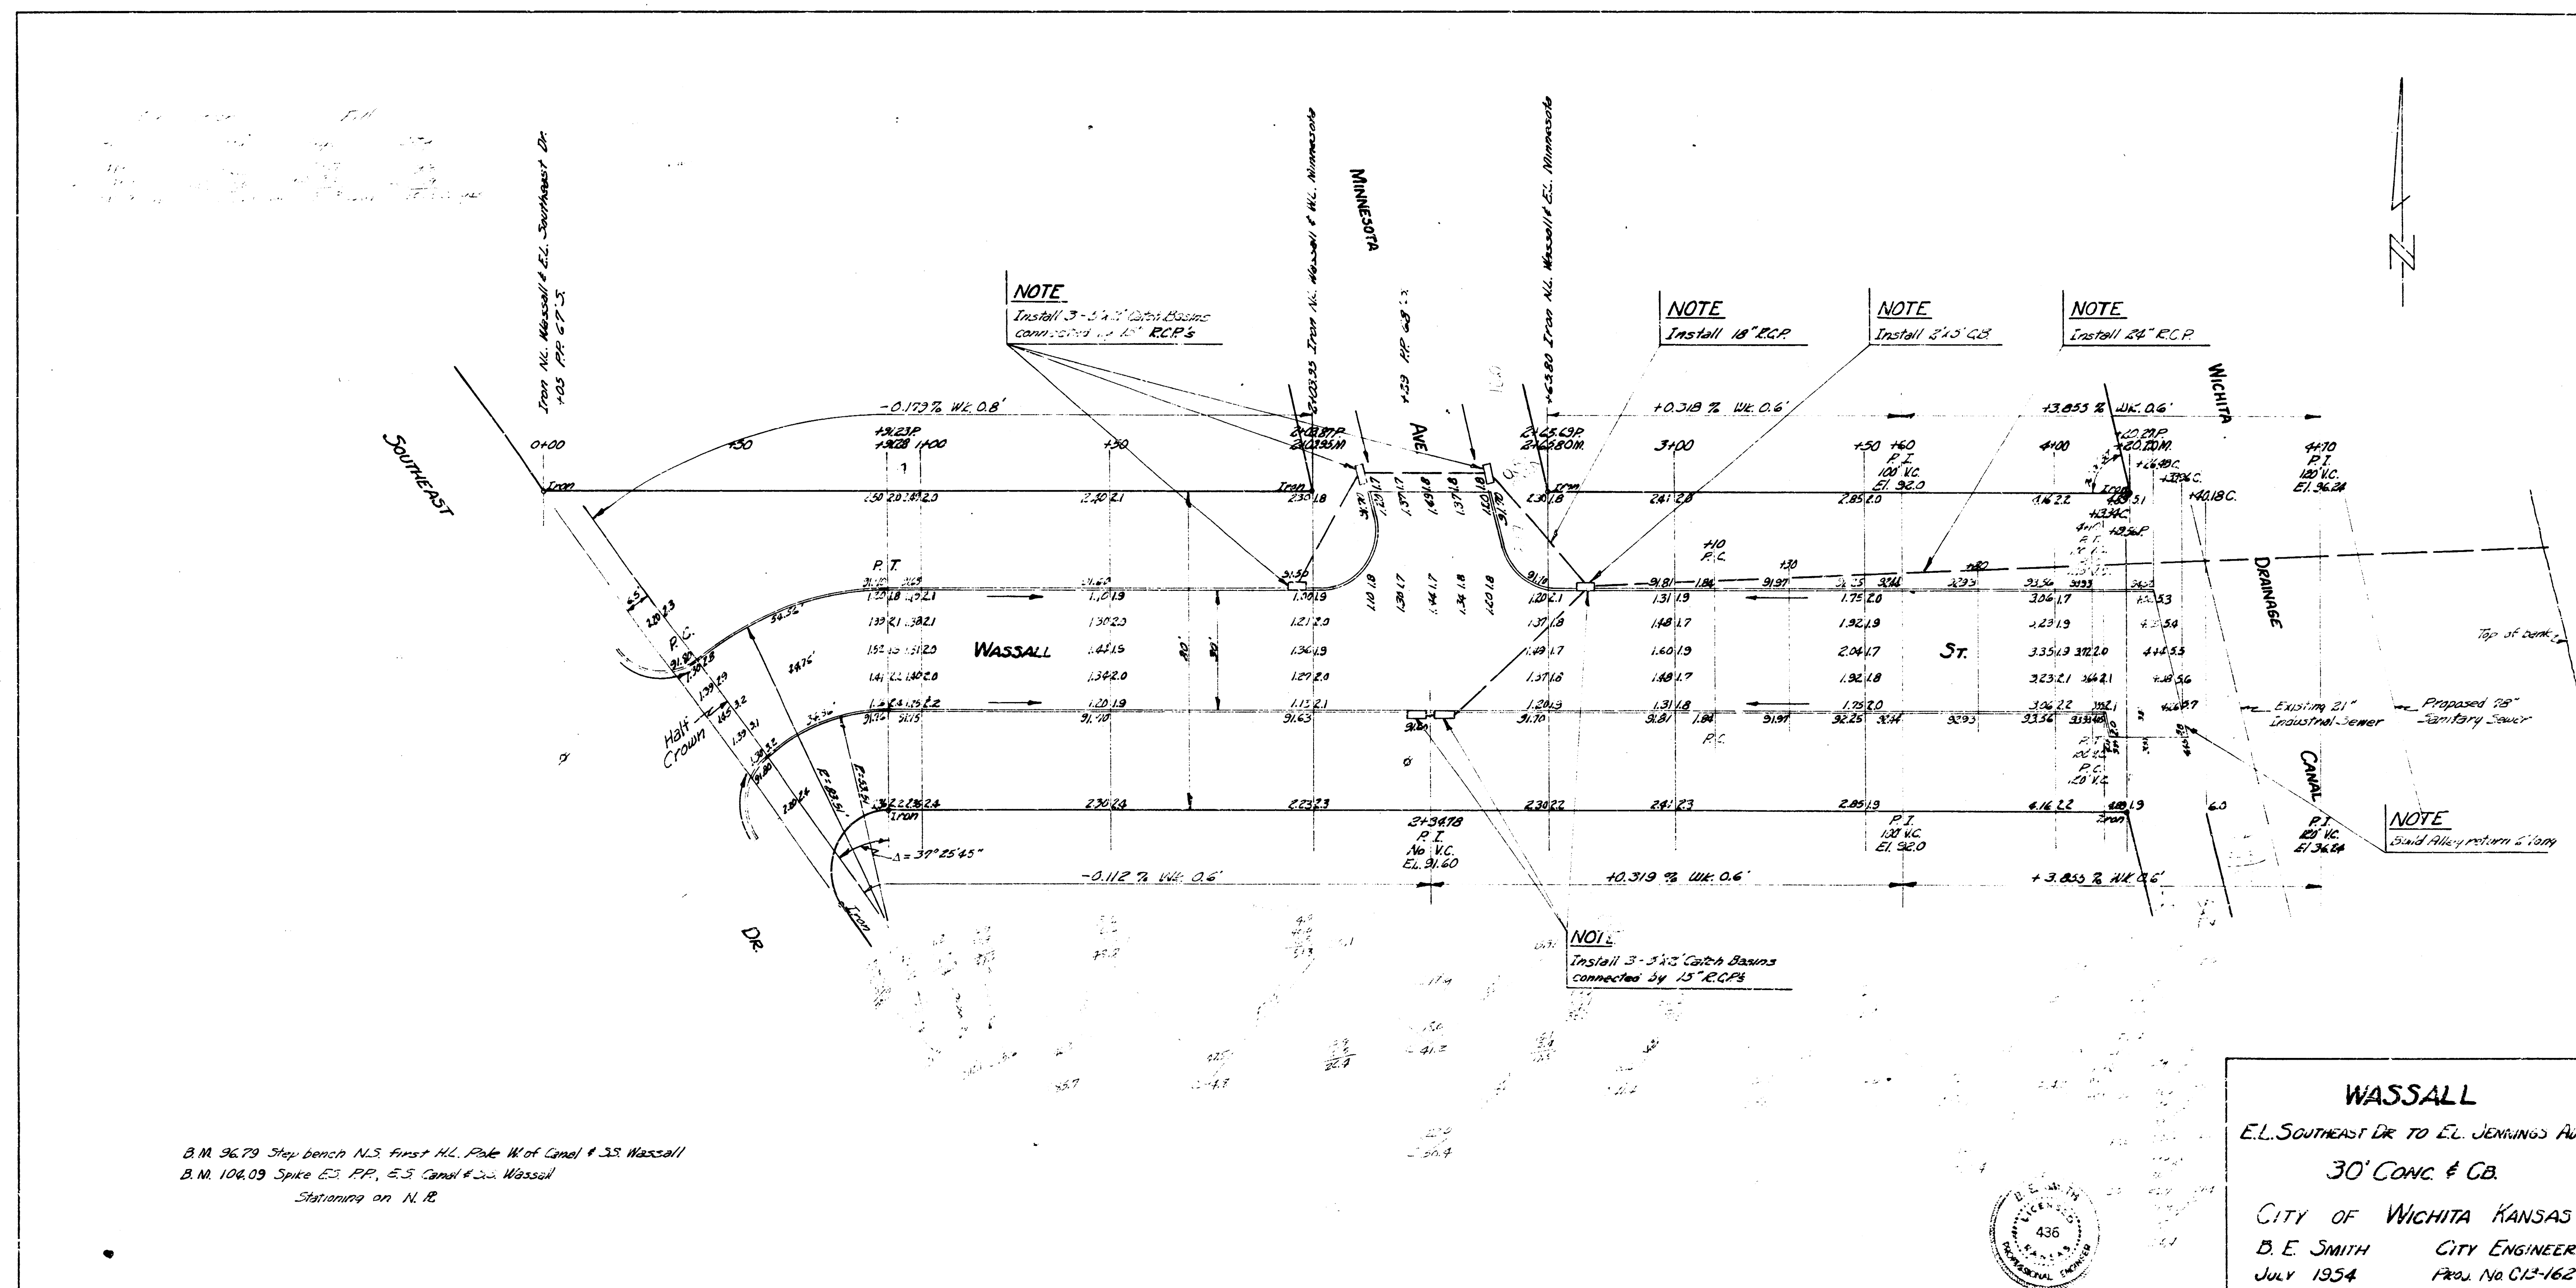


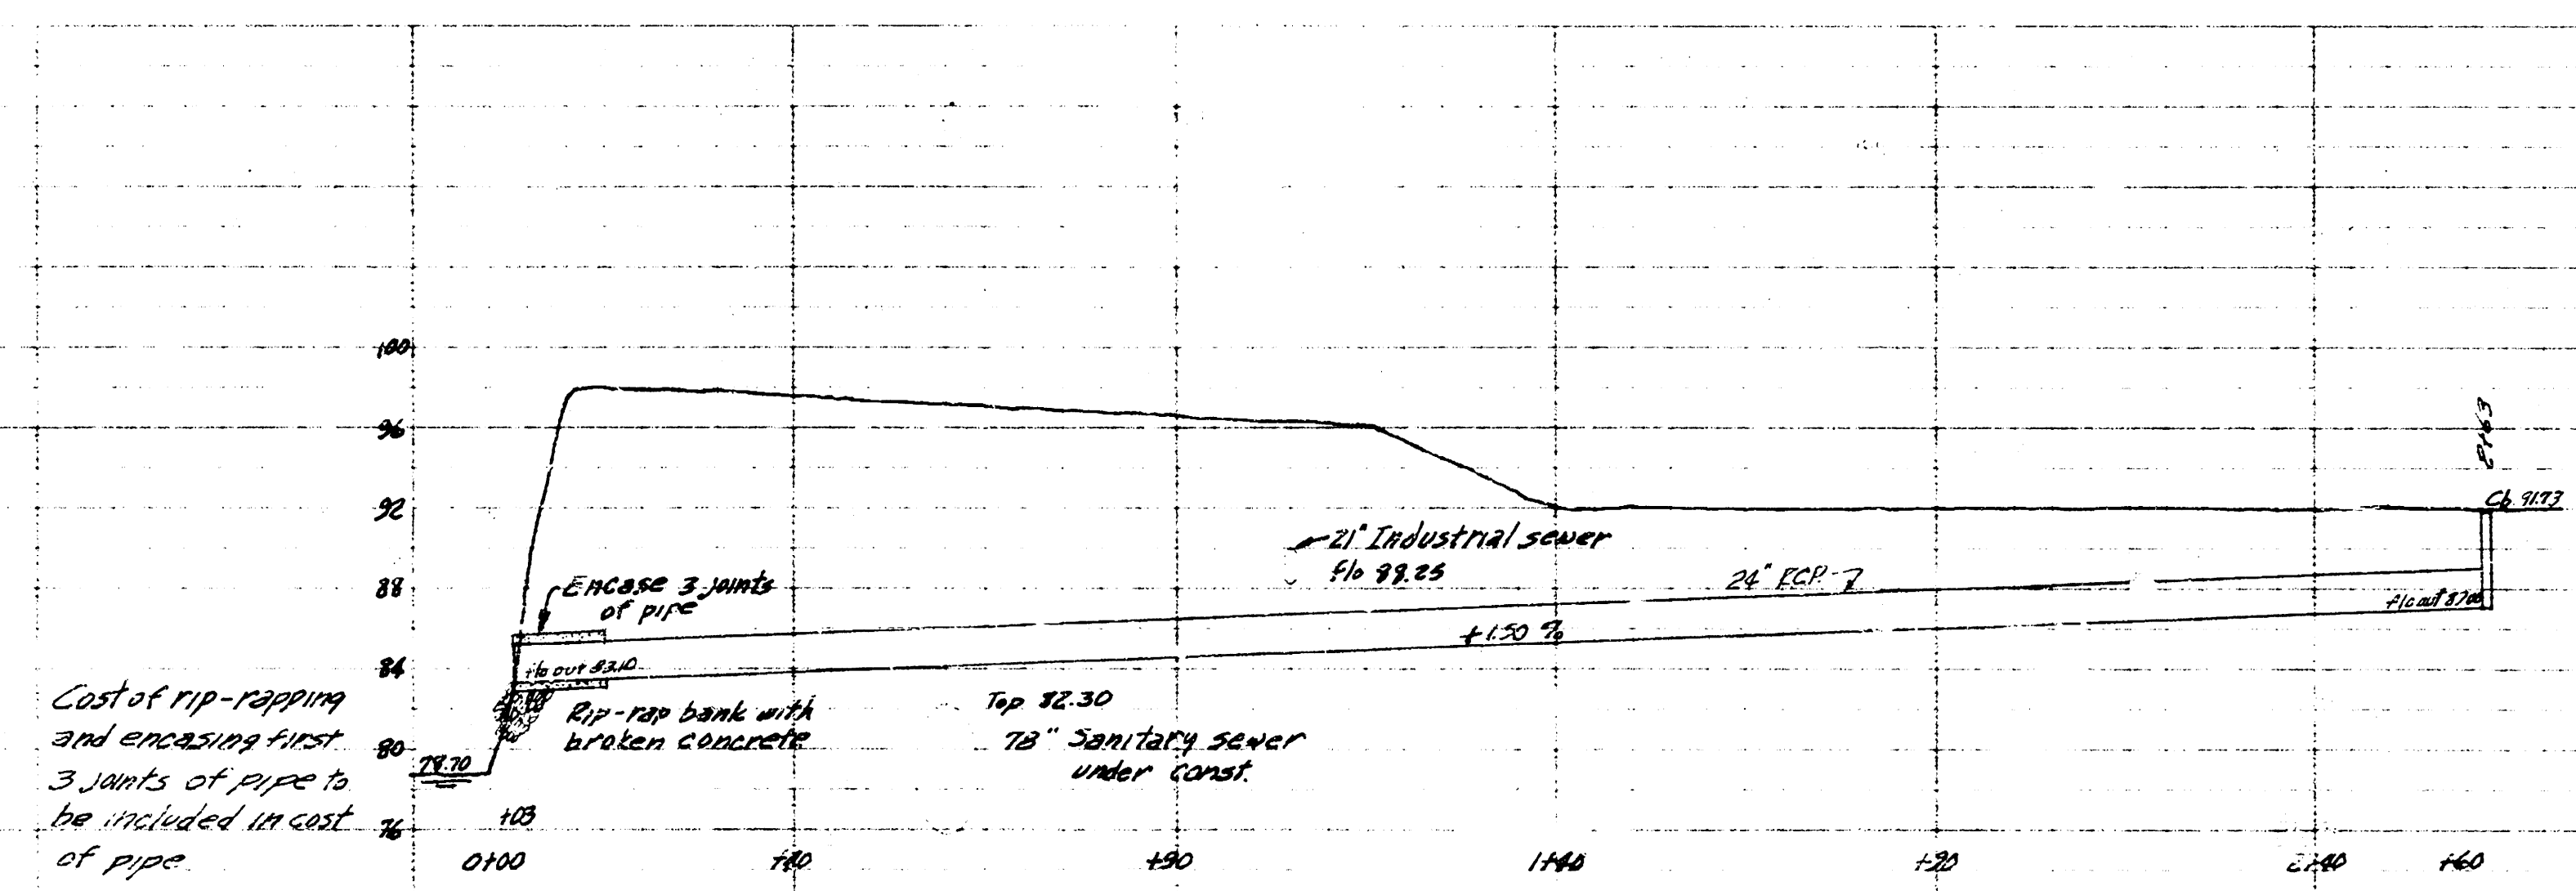

B.M. 36.79 Step bench N.S. 1st pole W. of canal & S.S. Wassall.
B.M. 10409 Spike E.S. RR. E.S. Canal & S.S. Wassall.

NOTE: FIELD ENGINEER & CONTRACTOR.
This project will be coordinated with the construction of the
78" sanitary sewer shown on plan. Utility Contractors Inc.
will fill the excavation for the 78" S.S. and compact to
elevation 84.0 to a degree which will prevent settlement
of the 24" S.W. 3.

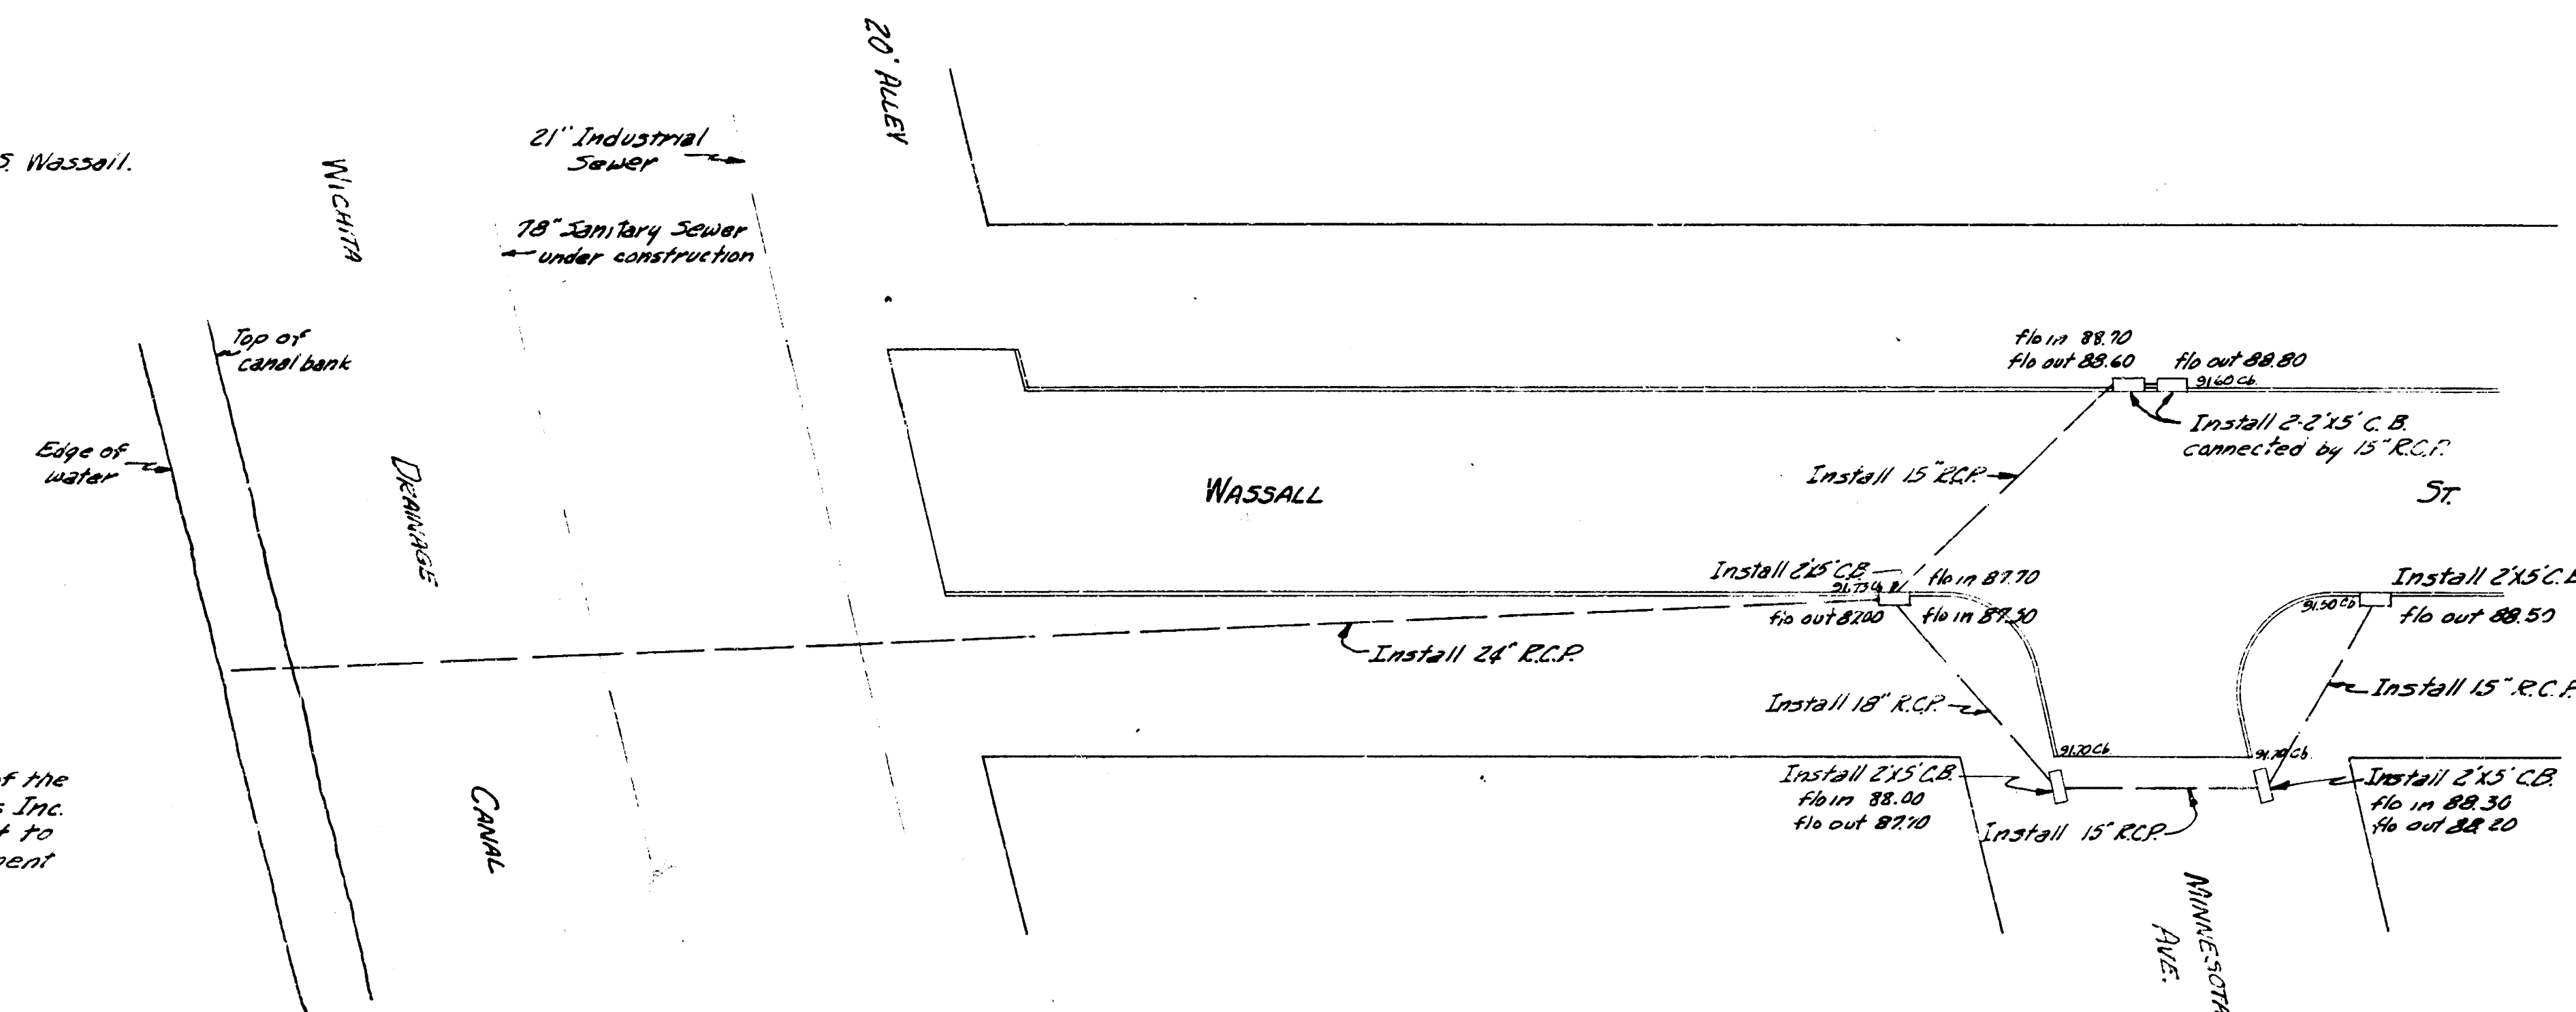

SCALE
HORIZ. 1" = 20'
VERT. 1" = 8'

INCIDENTAL DRAINAGE
WASSALL ST
E.L. Southeast Dr. to E.L. JENNINGS AVE.
Proj. No. C13-162