
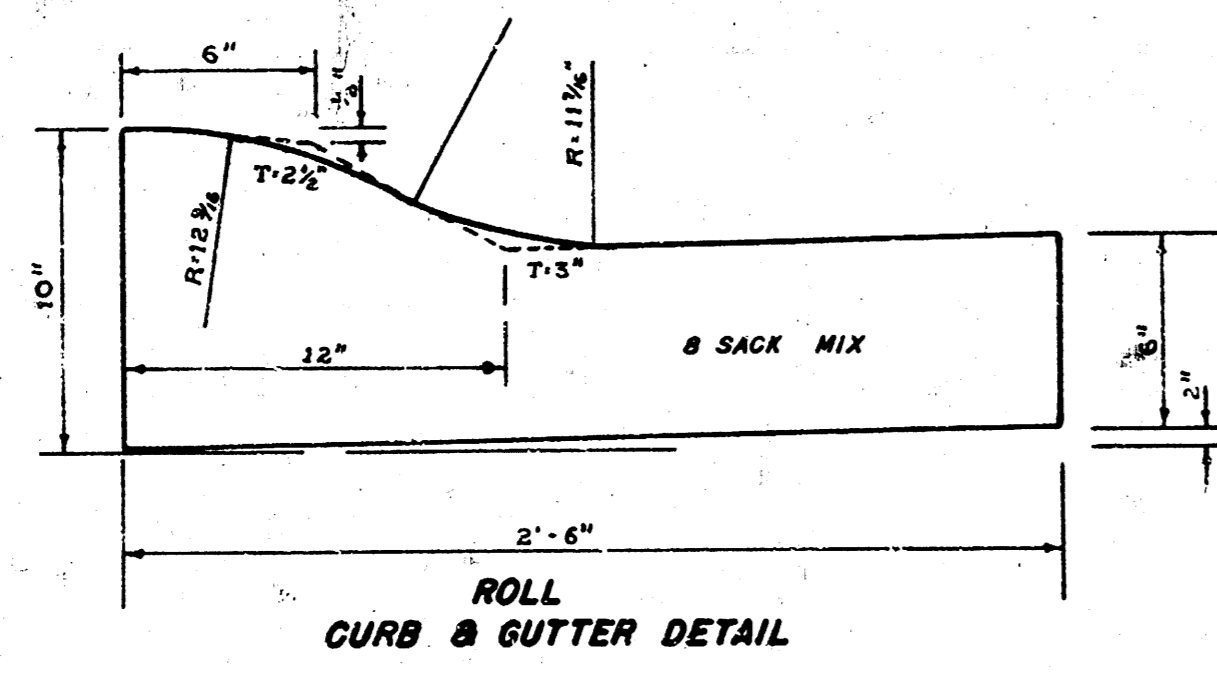


B.M. 150.16 BRIDGE SPIKE S. SIDE P. POLE ON N.E. COR ROCK ROAD & WATSON LANE.
 B.M. 144.58 CITY STANDARD ON N.W. COR ROCK ROAD & LINCOLN
 B.M. 144.91 S.W. COR CONC SLAB. PORCH ON S. SIDE HO 8109 EAST CLAY.
 BASE LINE IS ON NORTH PROPERTY LINE.

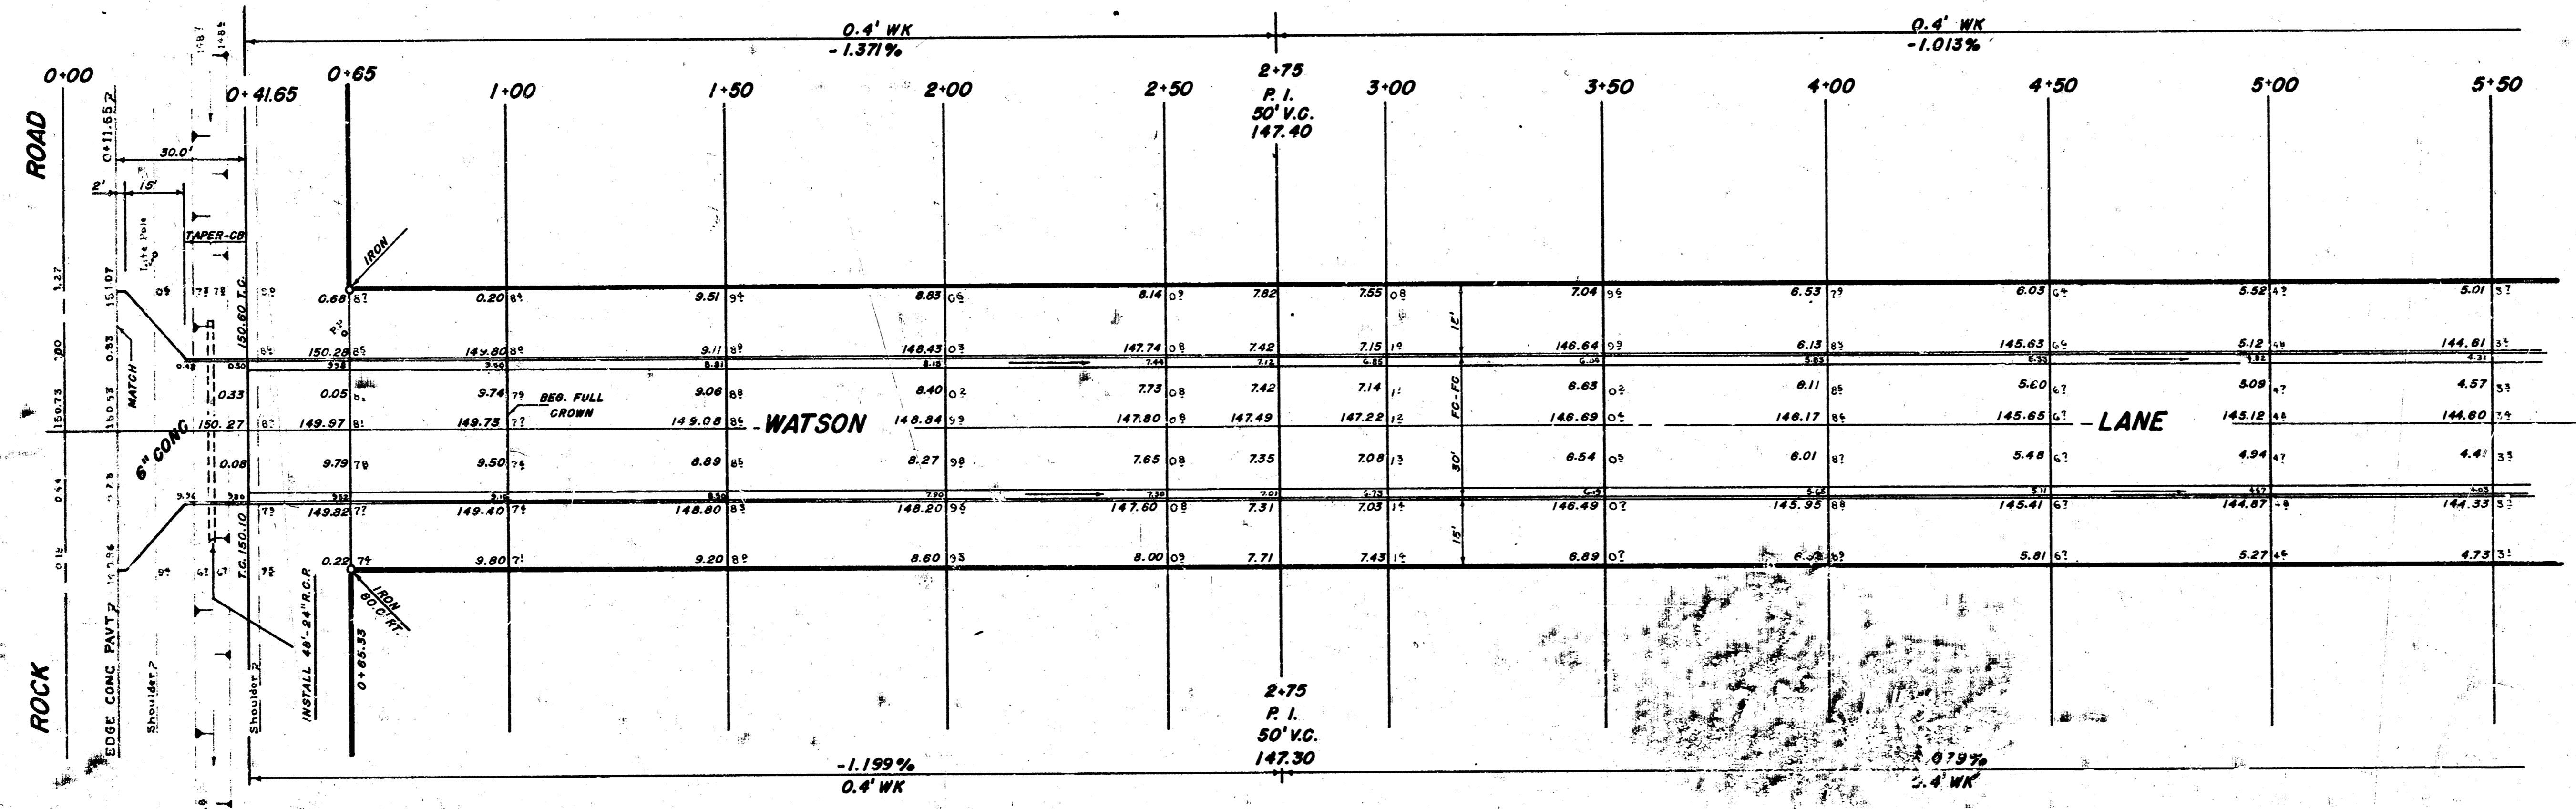

NOTE: Top of curb elevations shown are for ROLL - CURB 0.30 to flo.

PROPERTY		CITY	
Comp Fill	Excavation	Comp Fill	Excavation
297.10 cu yds	2193.50 cu yds	106.40 cu yds	6.60 cu yds
+10% 29.70 " "	+10% 219.40 " "	+10% 10.60 " "	+10% .70 " "
TOTAL 326.80 cu yds	2,412.90 cu yds	117.00 cu yds	7.30 cu yds

Sheet 1 of 4

WATSON LANE
 E.L. ROCK ROAD TO W.L. EASTMOOR STREET.
26' - 2' - 30' A.C.
 B.E. SMITH CITY ENGINEER
 CITY OF WICHITA, KANSAS
 DATE: OCT 1965 PROJ. No. C15-55

