


M 3 B 5


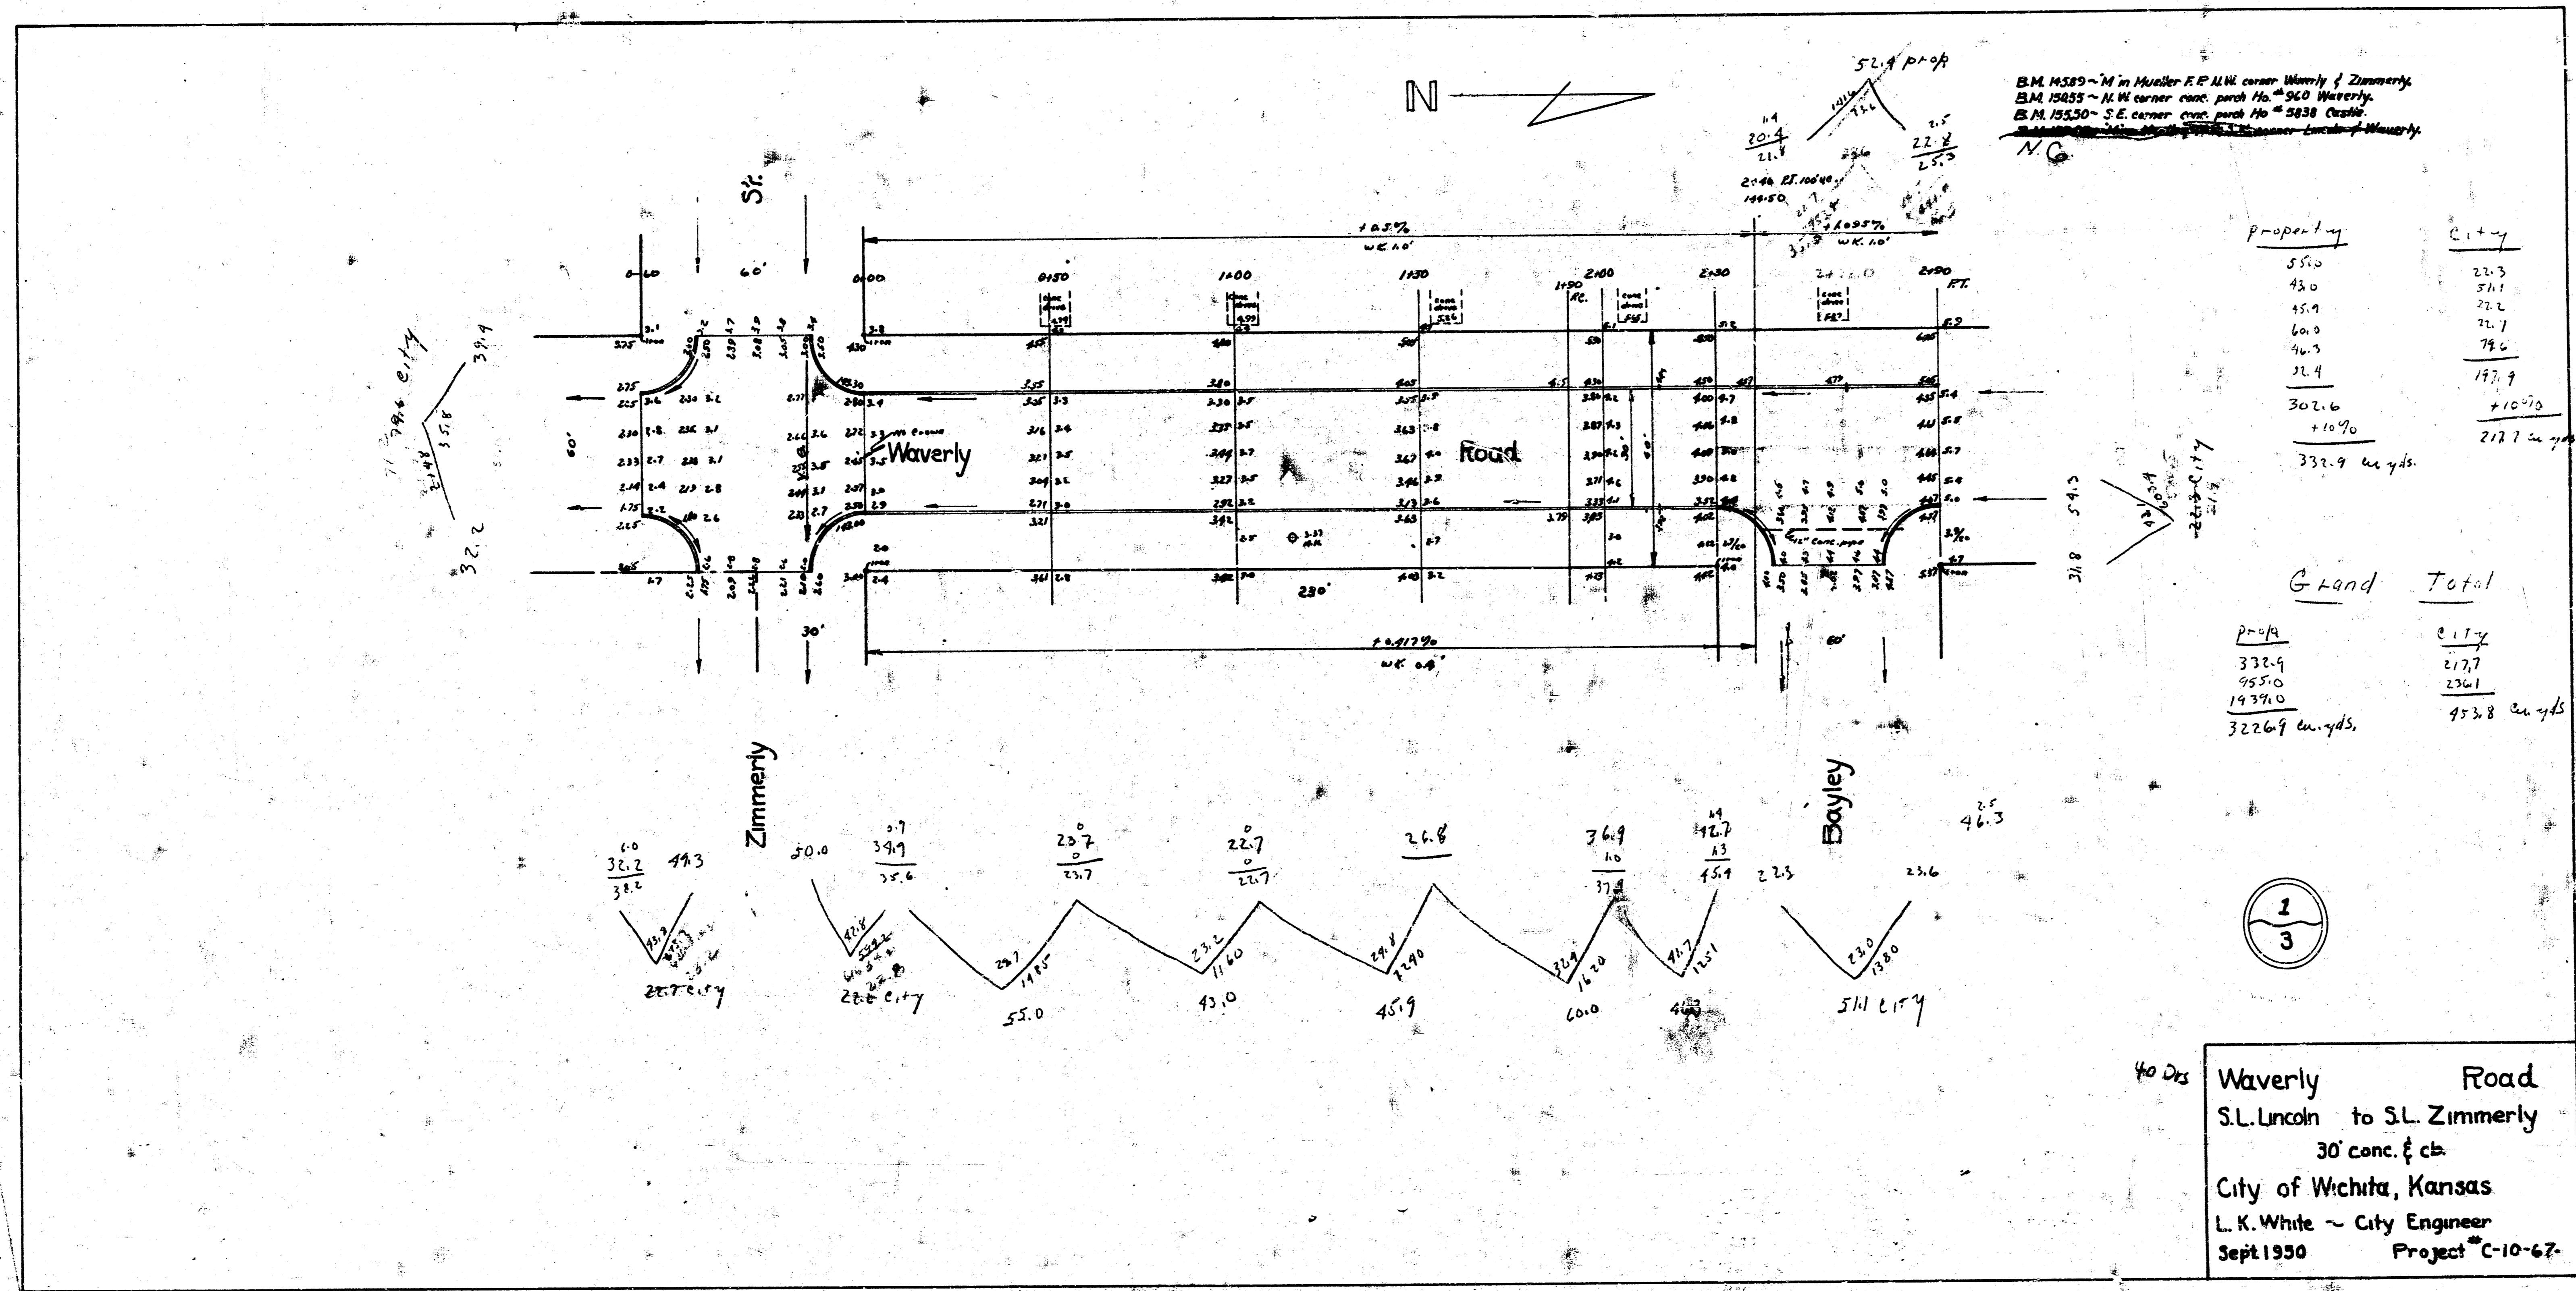


40 Ds

Waverly Road
 S.L. Lincoln to S.L. Zimmerman
 30' conc. & cb
 City of Wichita, Kansas
 L. K. White - City Engineer
 Sept 1950 Project C-10-67

MS 5


B.M. 14889 - N.W. corner Waverly of Zumwalt.
B.M. 15055 - N.W. corner conc. porch No. 360 Waverly.
B.M. 15550 - S.E. corner conc. porch No. 5838 Castle.
B.M. 15385 - N.W. corner E.P. S.W. corner Lincoln of Waverly.

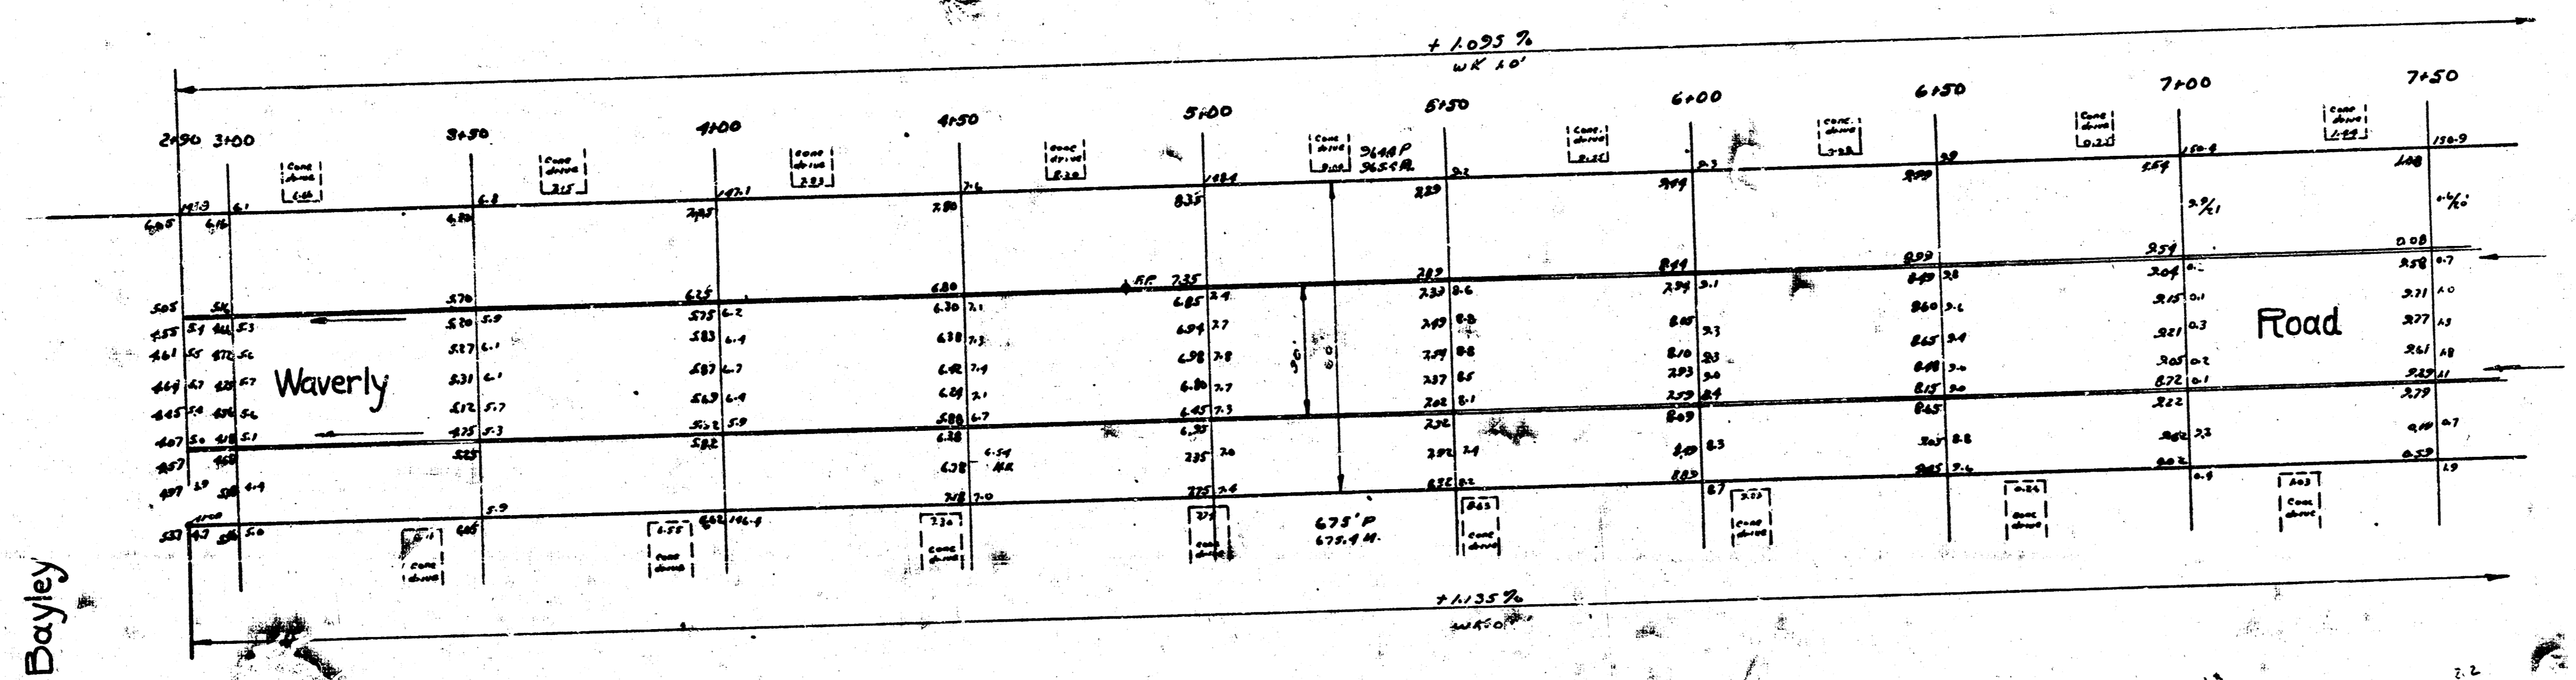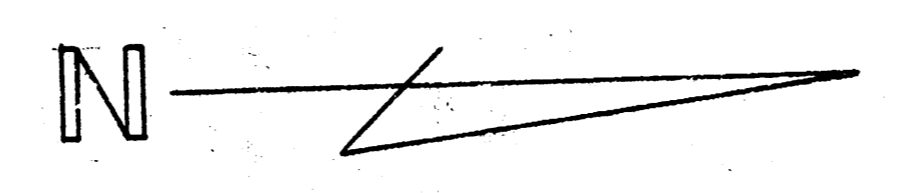


Property

18.1
 82.2
 73.0
 79.1
 94.9
 92.0
 105.9
 100.8
 101.9
 131.9
 86.2
 2.0%



City
0.

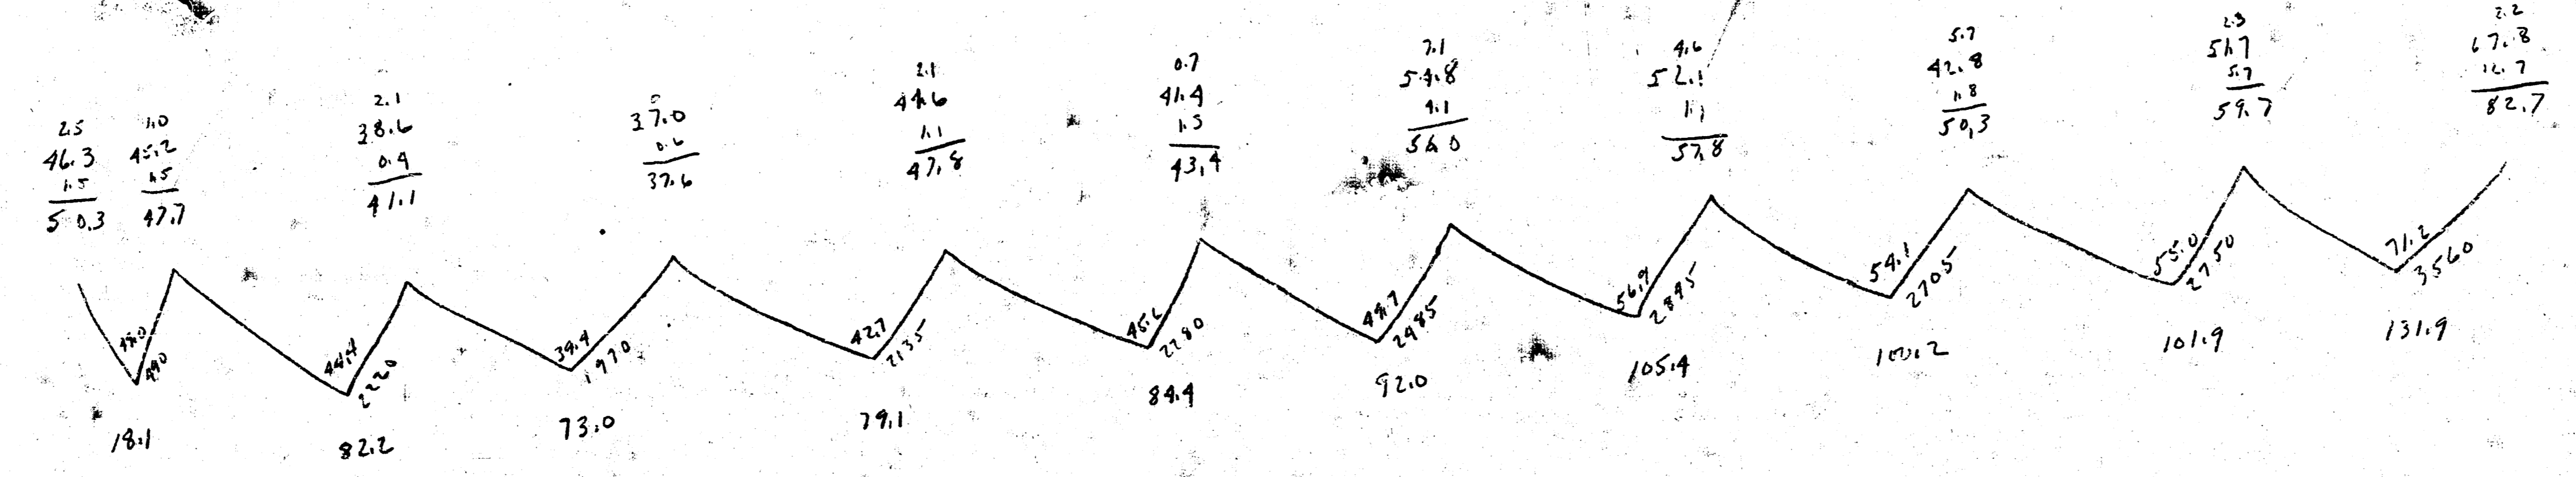

Waverly Road

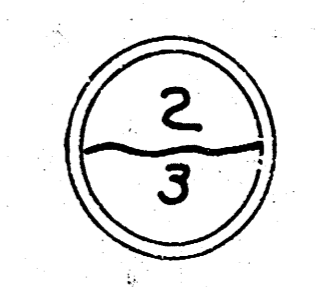


B.M. 14589 - 74 in Mueller, F.P. N.W. corner Waverly of Zimmerly.
 B.M. 15045 - 11 W corner conc. porch No. 360 Waverly.
 B.M. 15550 - S.E. corner conc. porch No. 360 Castle.
 B.M. 15385 - 74 in Mueller, F.P. S.W. corner Lincoln of Waverly.

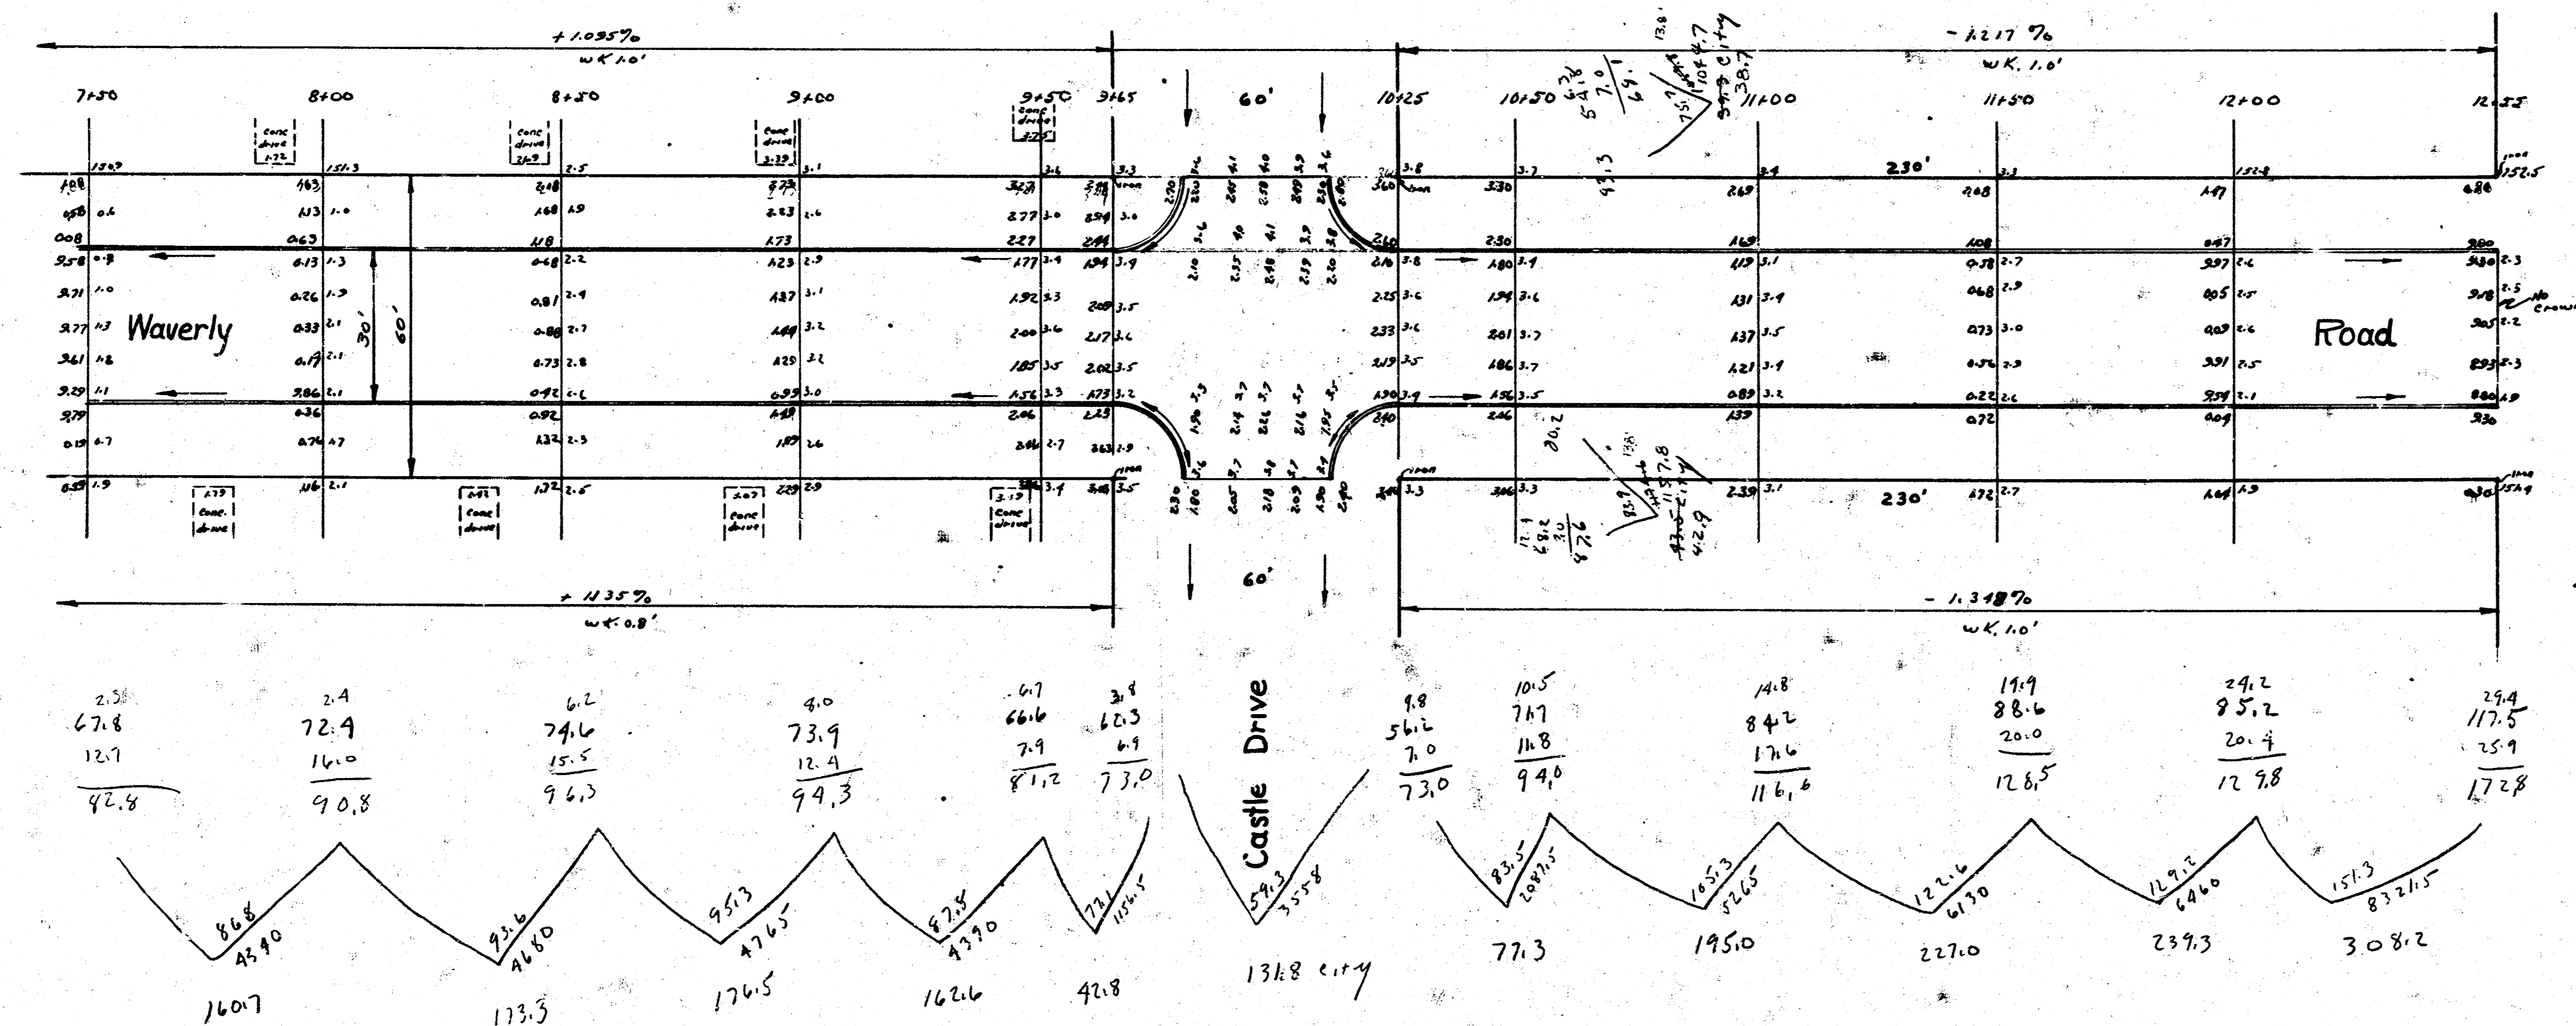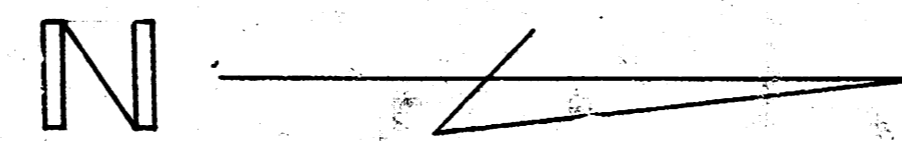

Property
 160.7
 173.3
 176.5
 162.6
 41.8
 77.3
 195.0
 227.0
 239.3
 308.2
 1762.7
 210.0
 1939.0 cu yds

City
 131.8
 77.3
 43.5
 214.6
 210.0
 236.1 cu yds

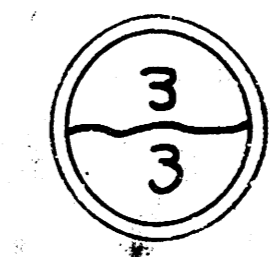

4 e 2 (15)