




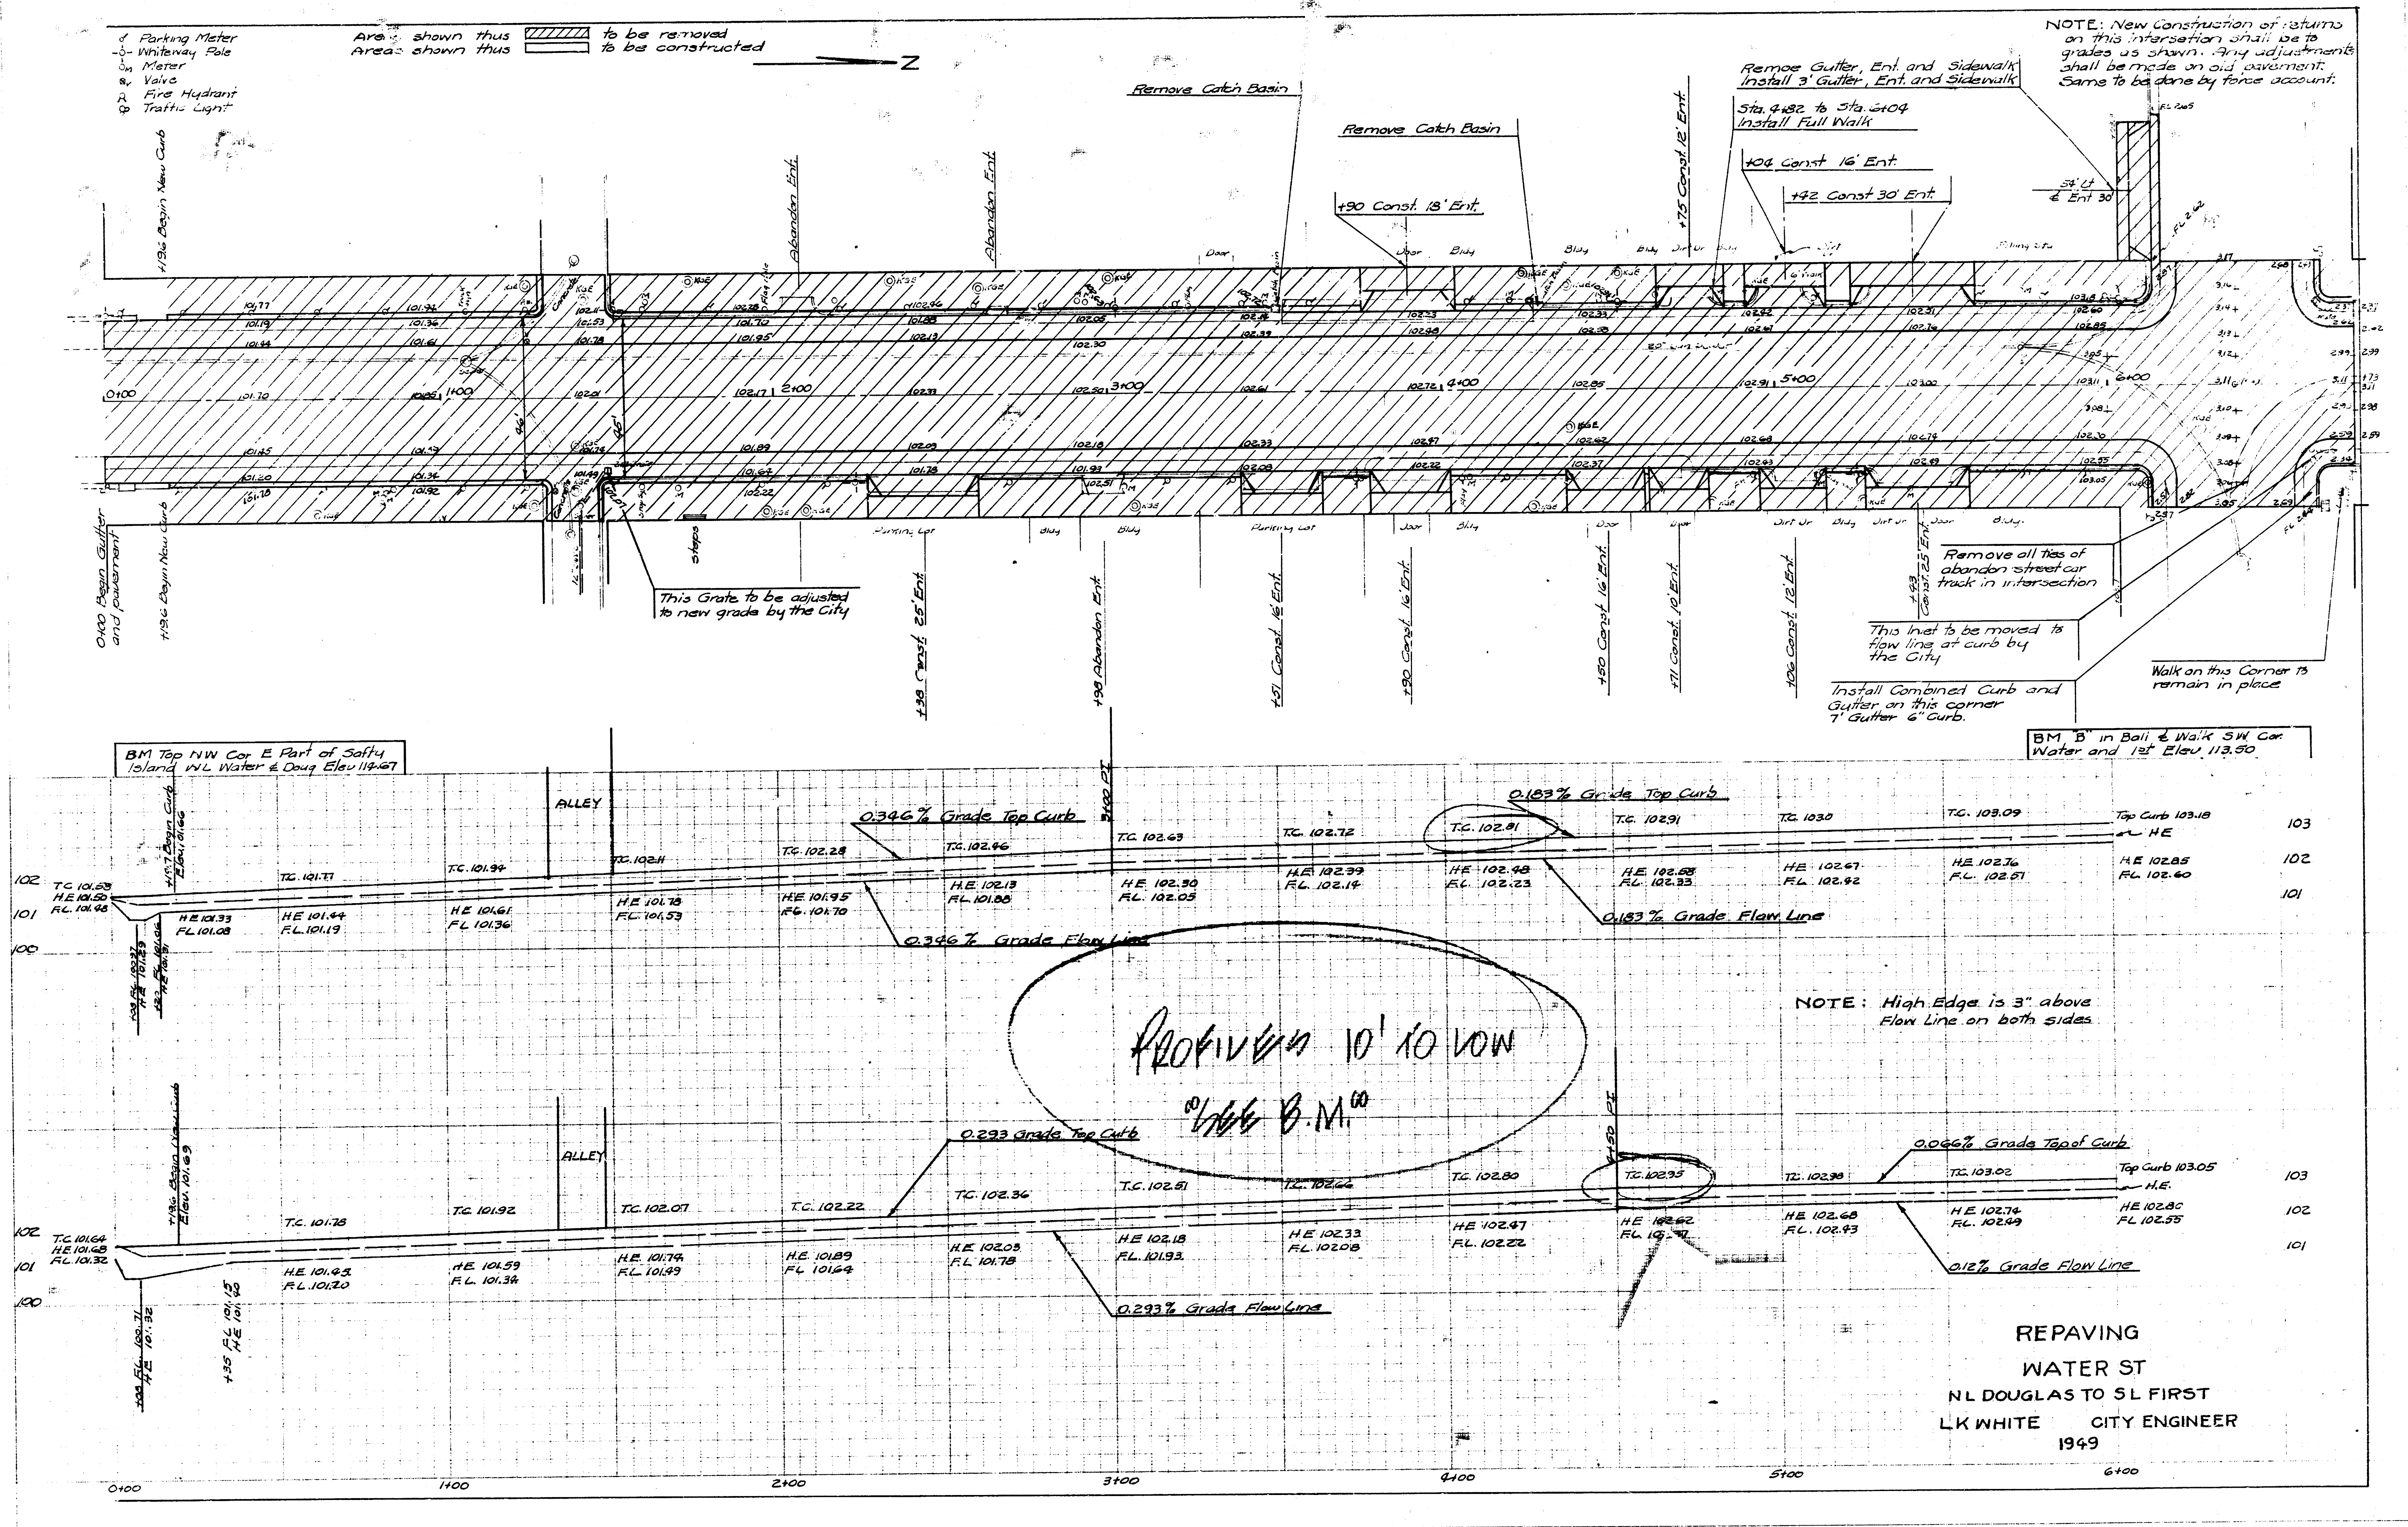


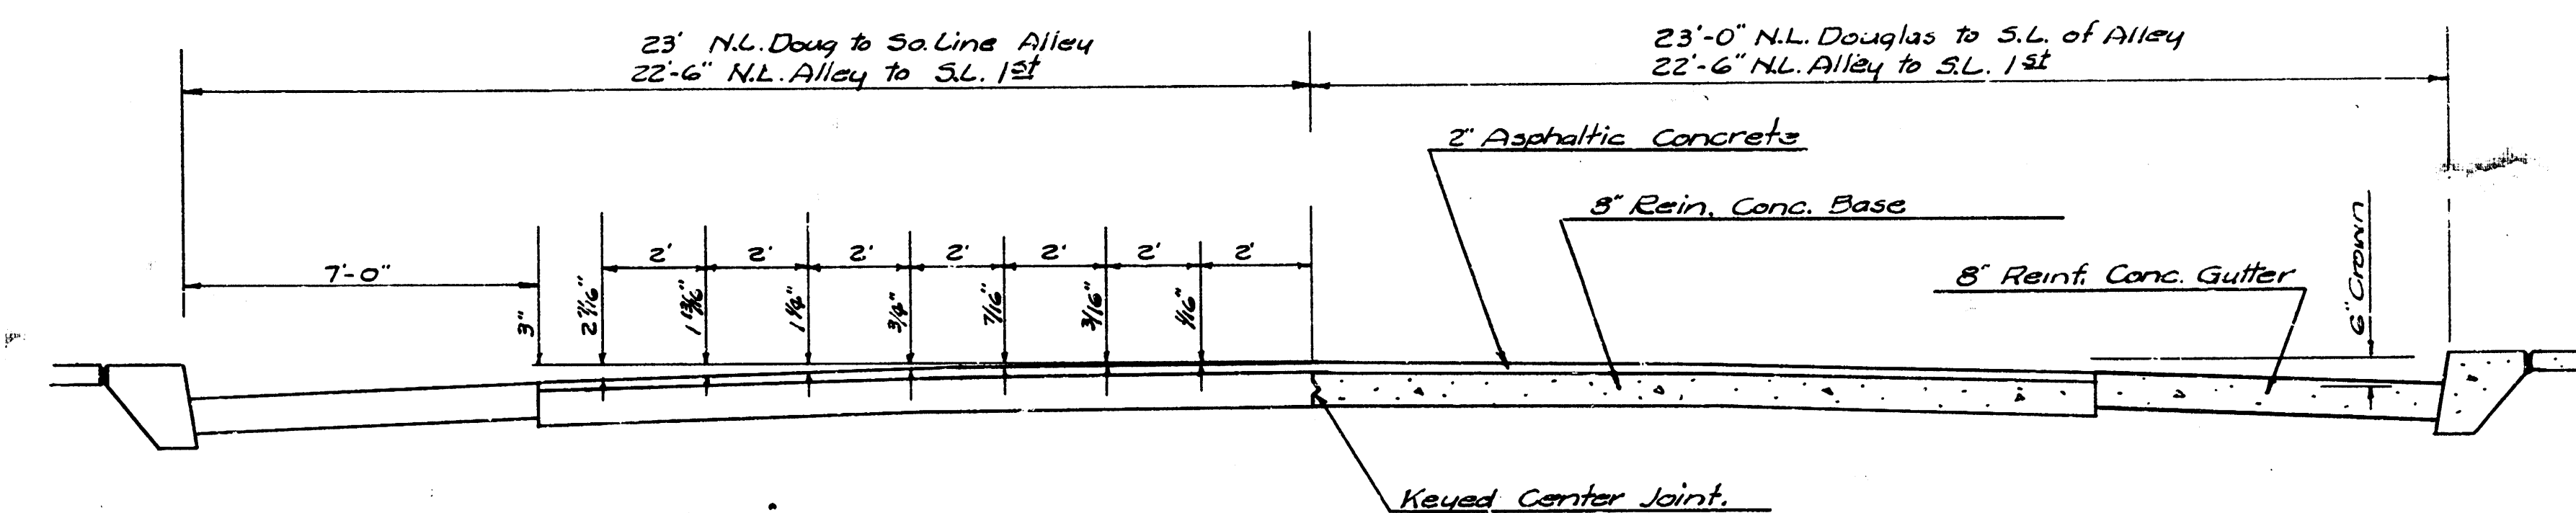

TYPICAL SECTION
Scale $\frac{3}{8}$ "=1'

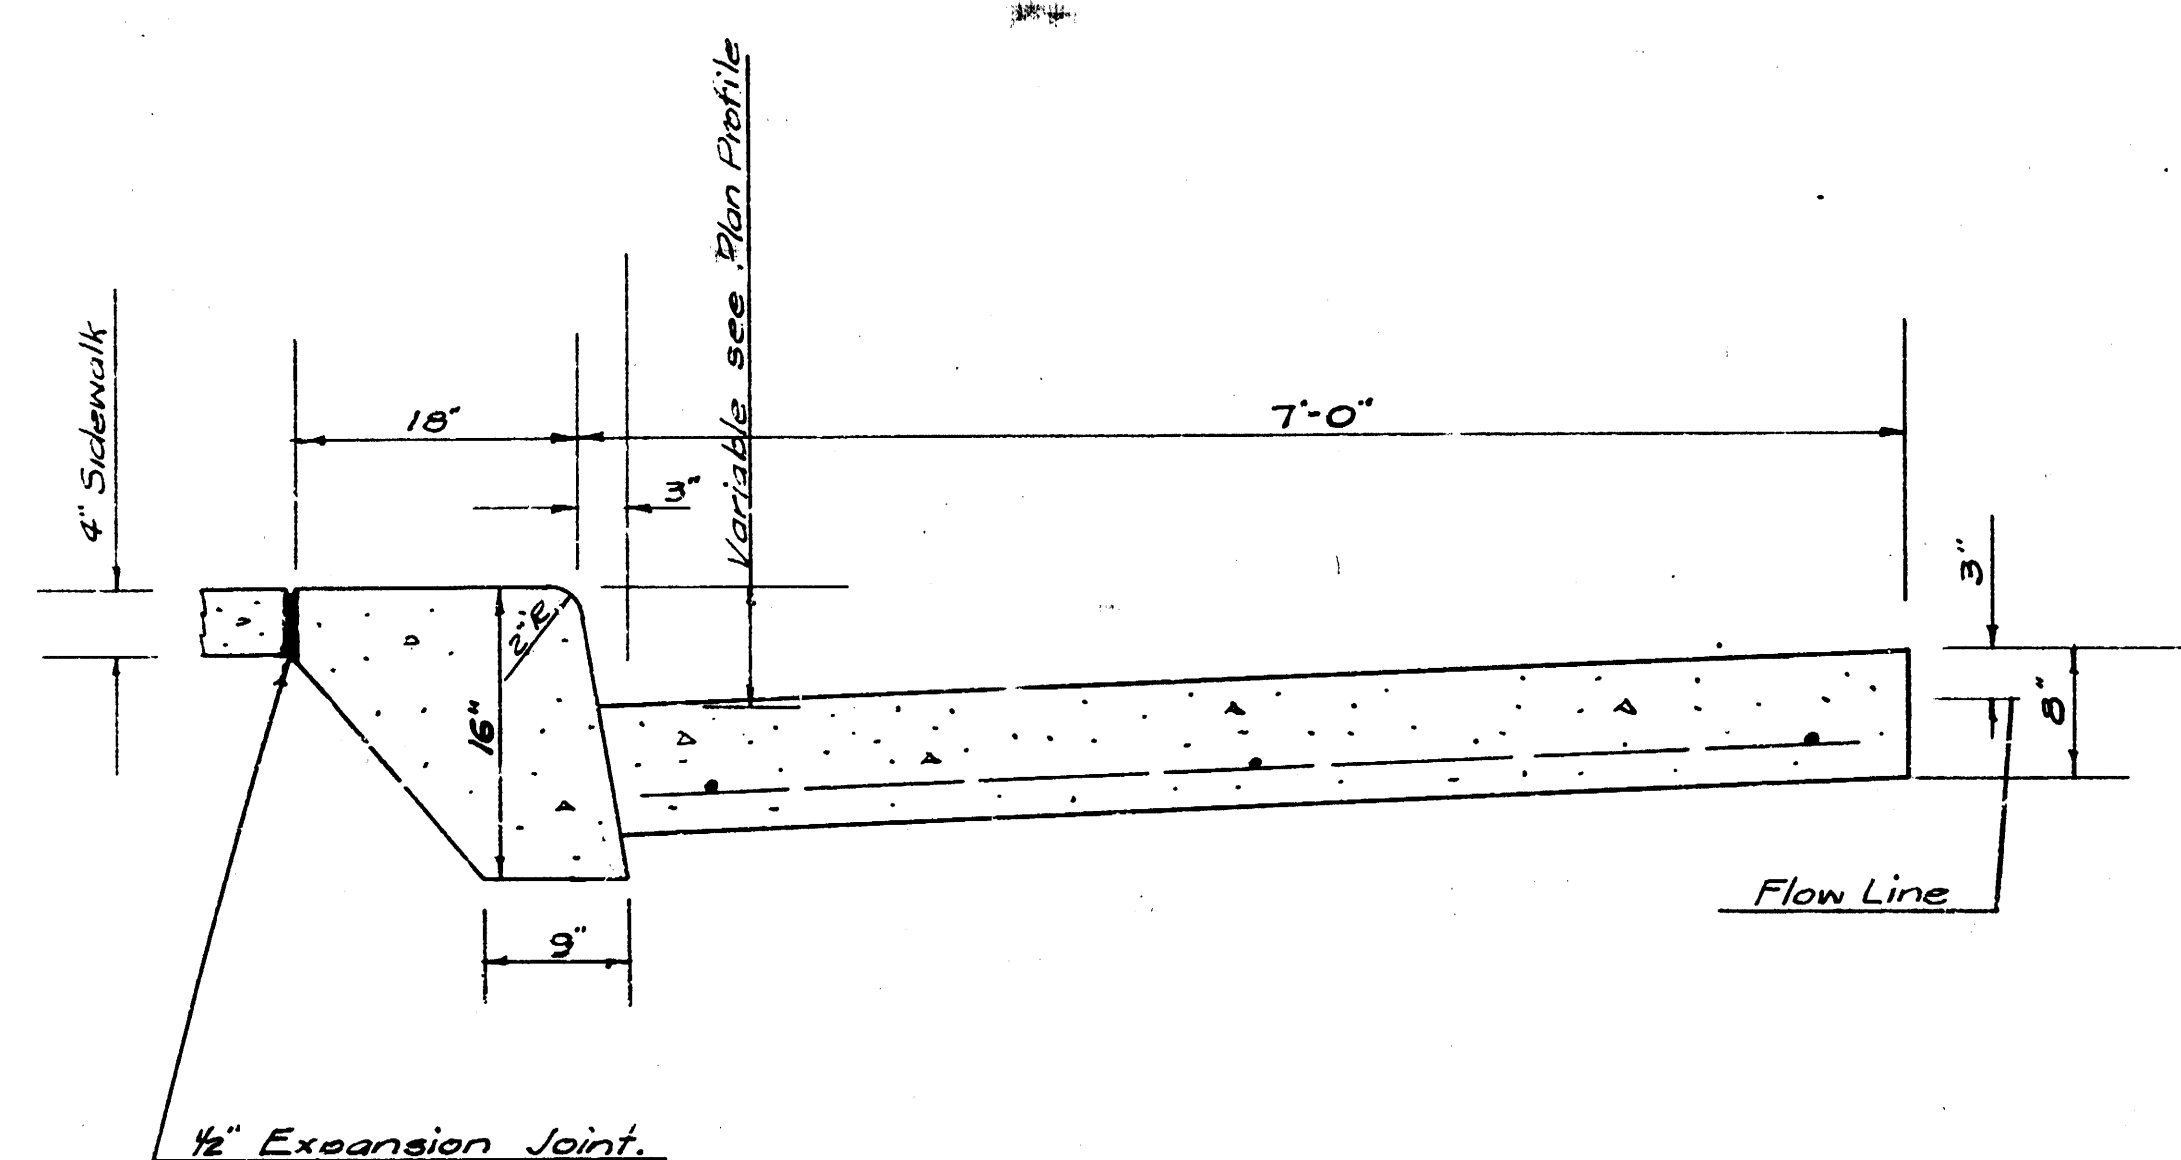

CURB AND GUTTER DETAIL
Scale 1"=1'

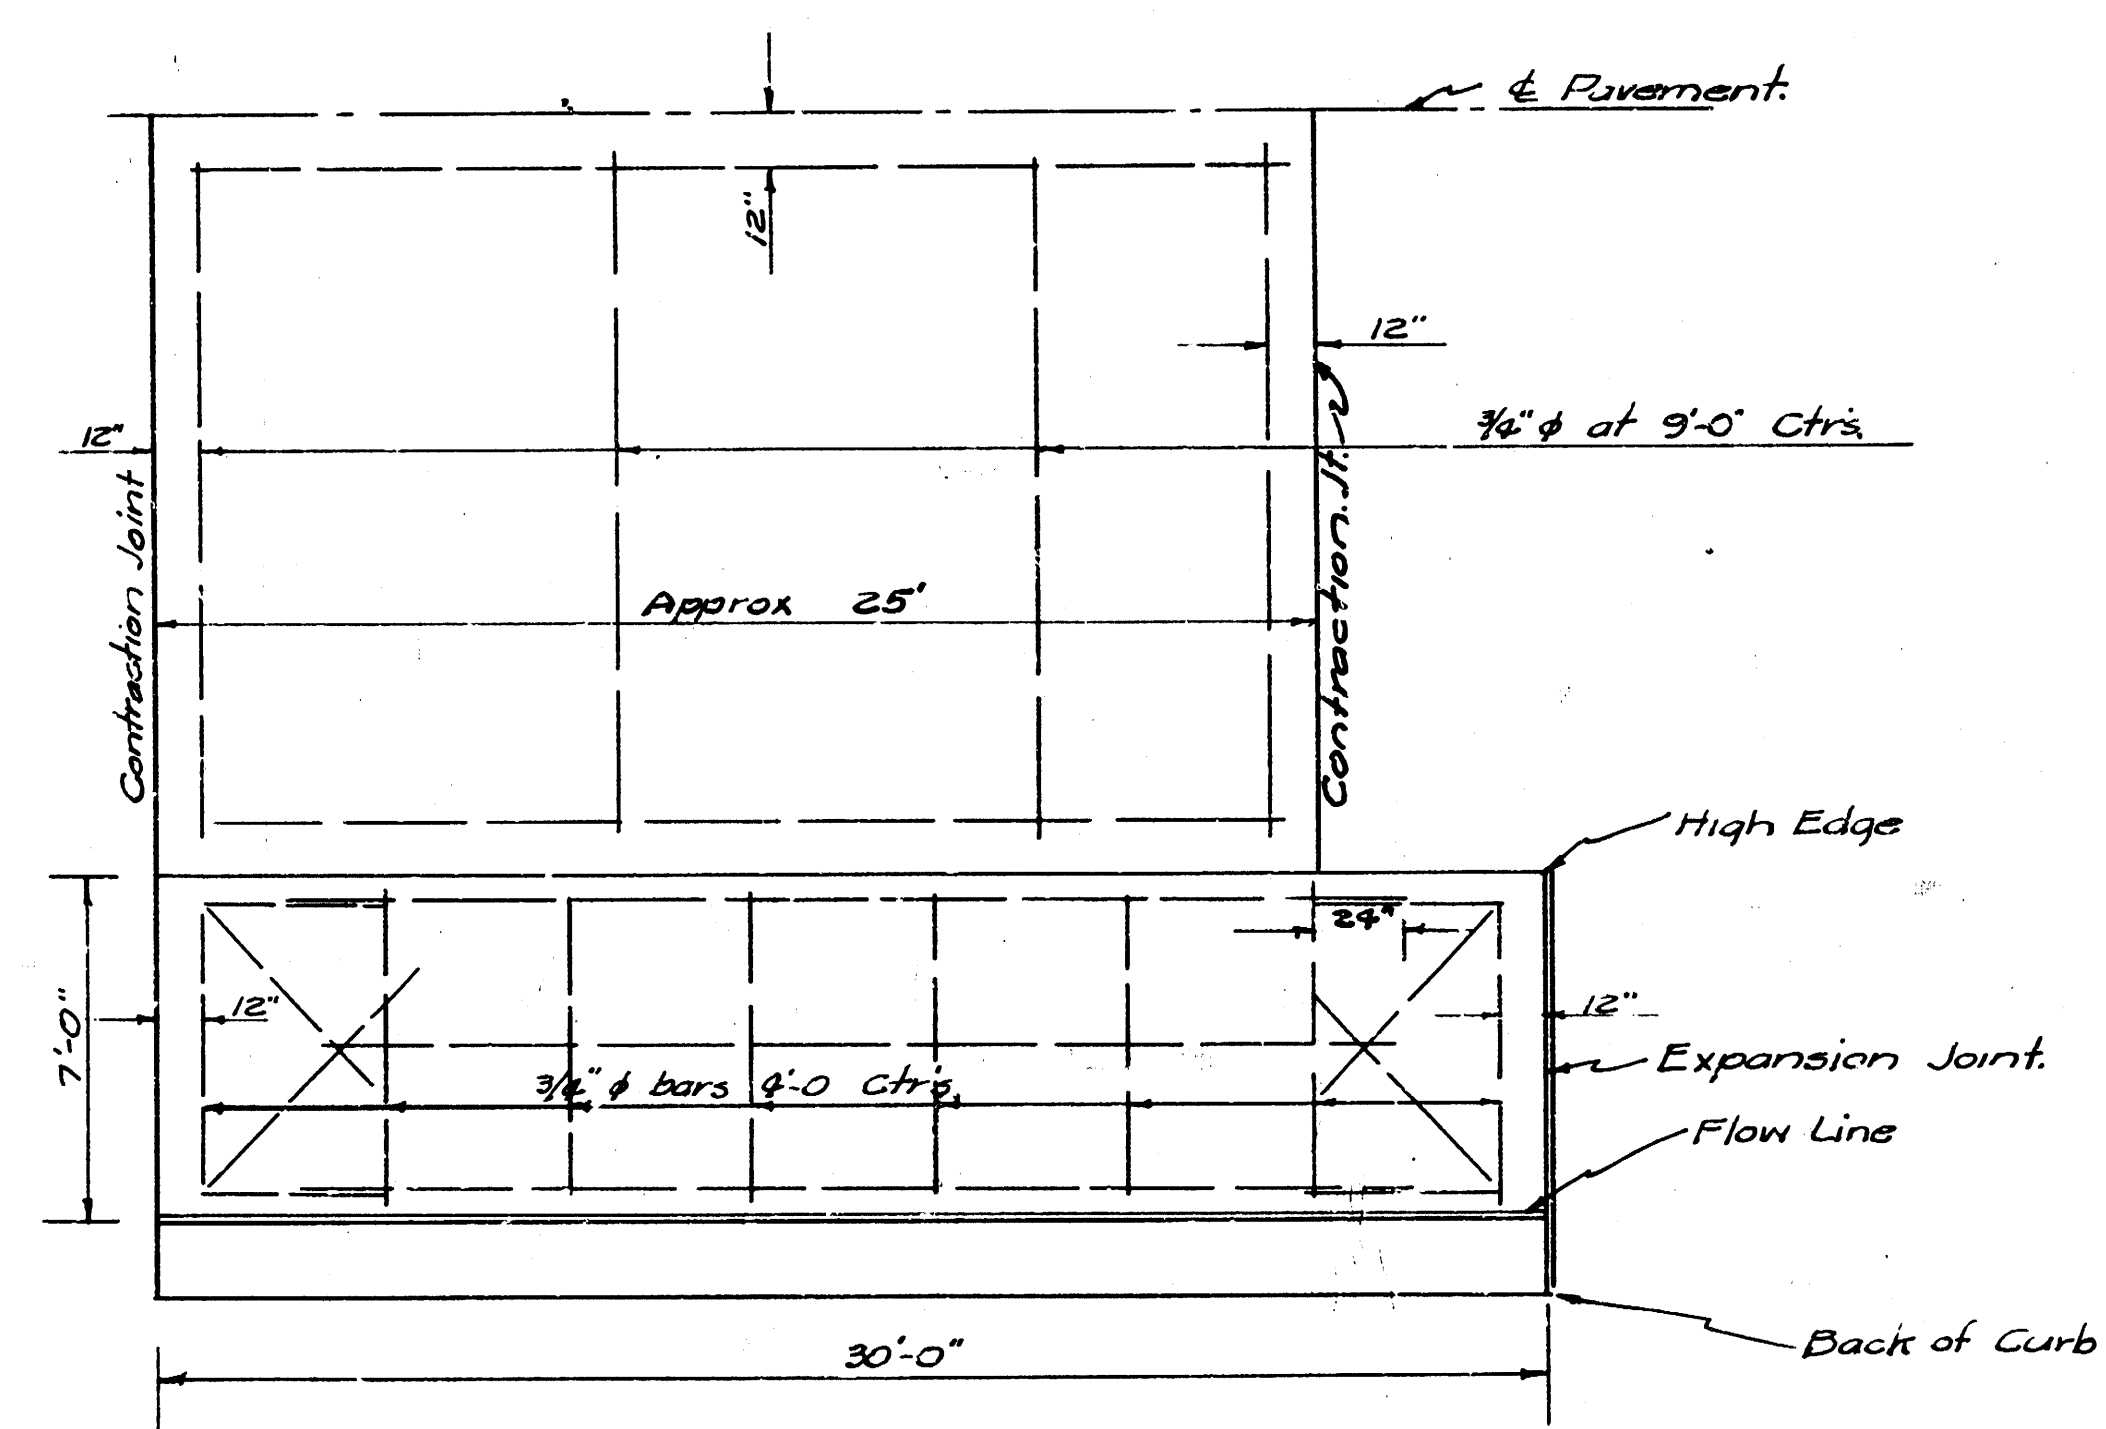

REINFORCING STEEL DETAIL
Scale $\frac{1}{4}$ "=1'

REPAVING
WATER ST
N.L. DOUGLAS TO SL FIRST
L.K. WHITE CITY ENGINEER
1949