


B.M. 160.83 E.S. base N.E. Cor. fence post - N.E. Cor. Vets. Hosp.
 B.M. 168.28 8" in Globe top cb. N.S. Waterman - 3' E. of E.L. Parkwood Lane

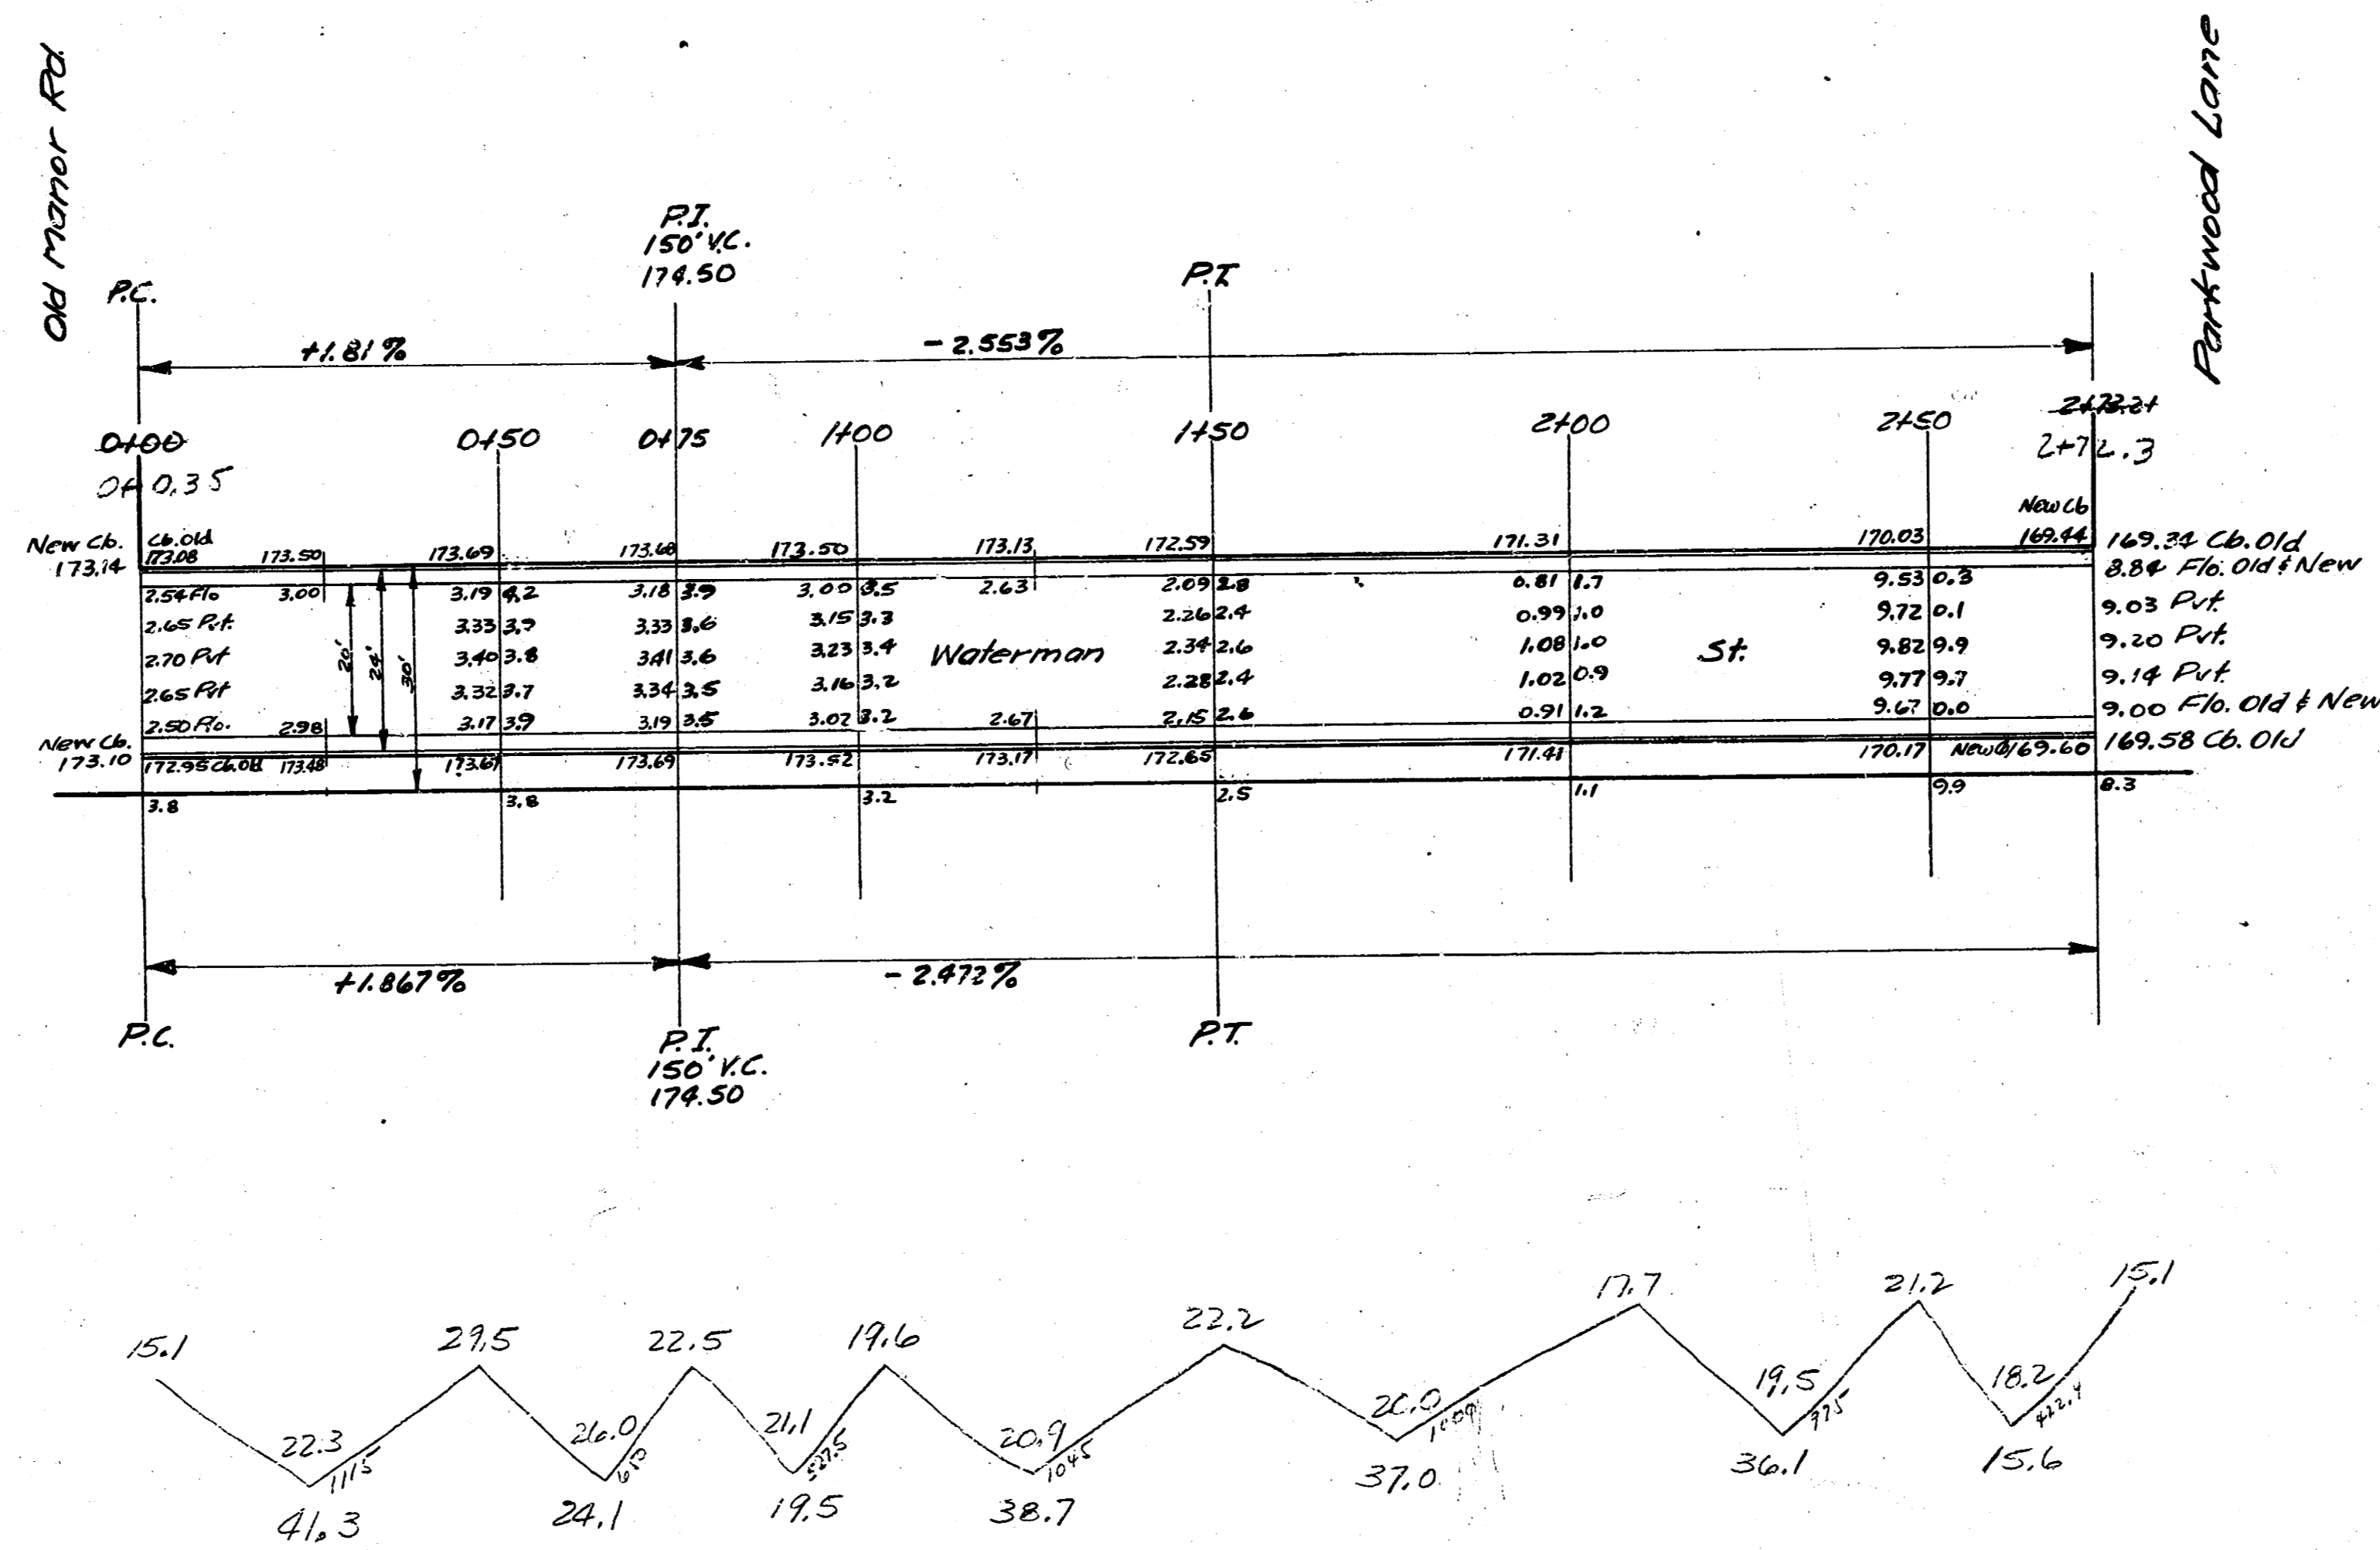

P.C.P.
 41.3
 34.1
 19.5
 36.7
 37.0
 36.1
 15.6
 312.3
 +10.9
 233.5 Cu. Yds.

Waterman St
 E.L. Old Mahor Rd. - W.L. Parkwood Lane
 20'-2'-24' A.C.
 City of Wichita, Kansas
 L.K. White City Engineer
 October 1948 Proj. C18-158

4 12 5 10