




[illegible]

scale : 1" = 20'

Note - Average width of asphalt roadway = 22.5'
" thickness " " " = 3 1/8"

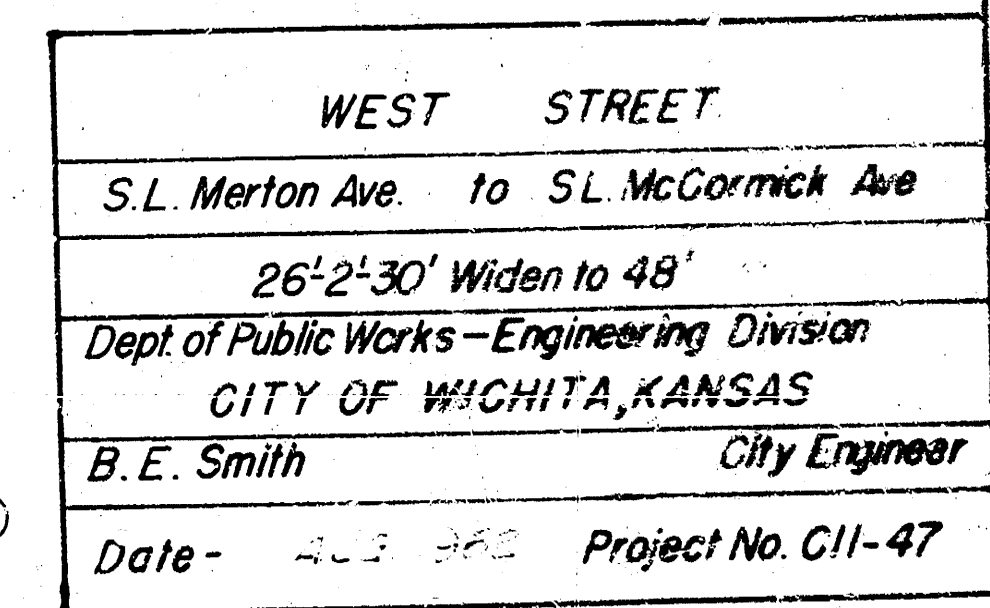

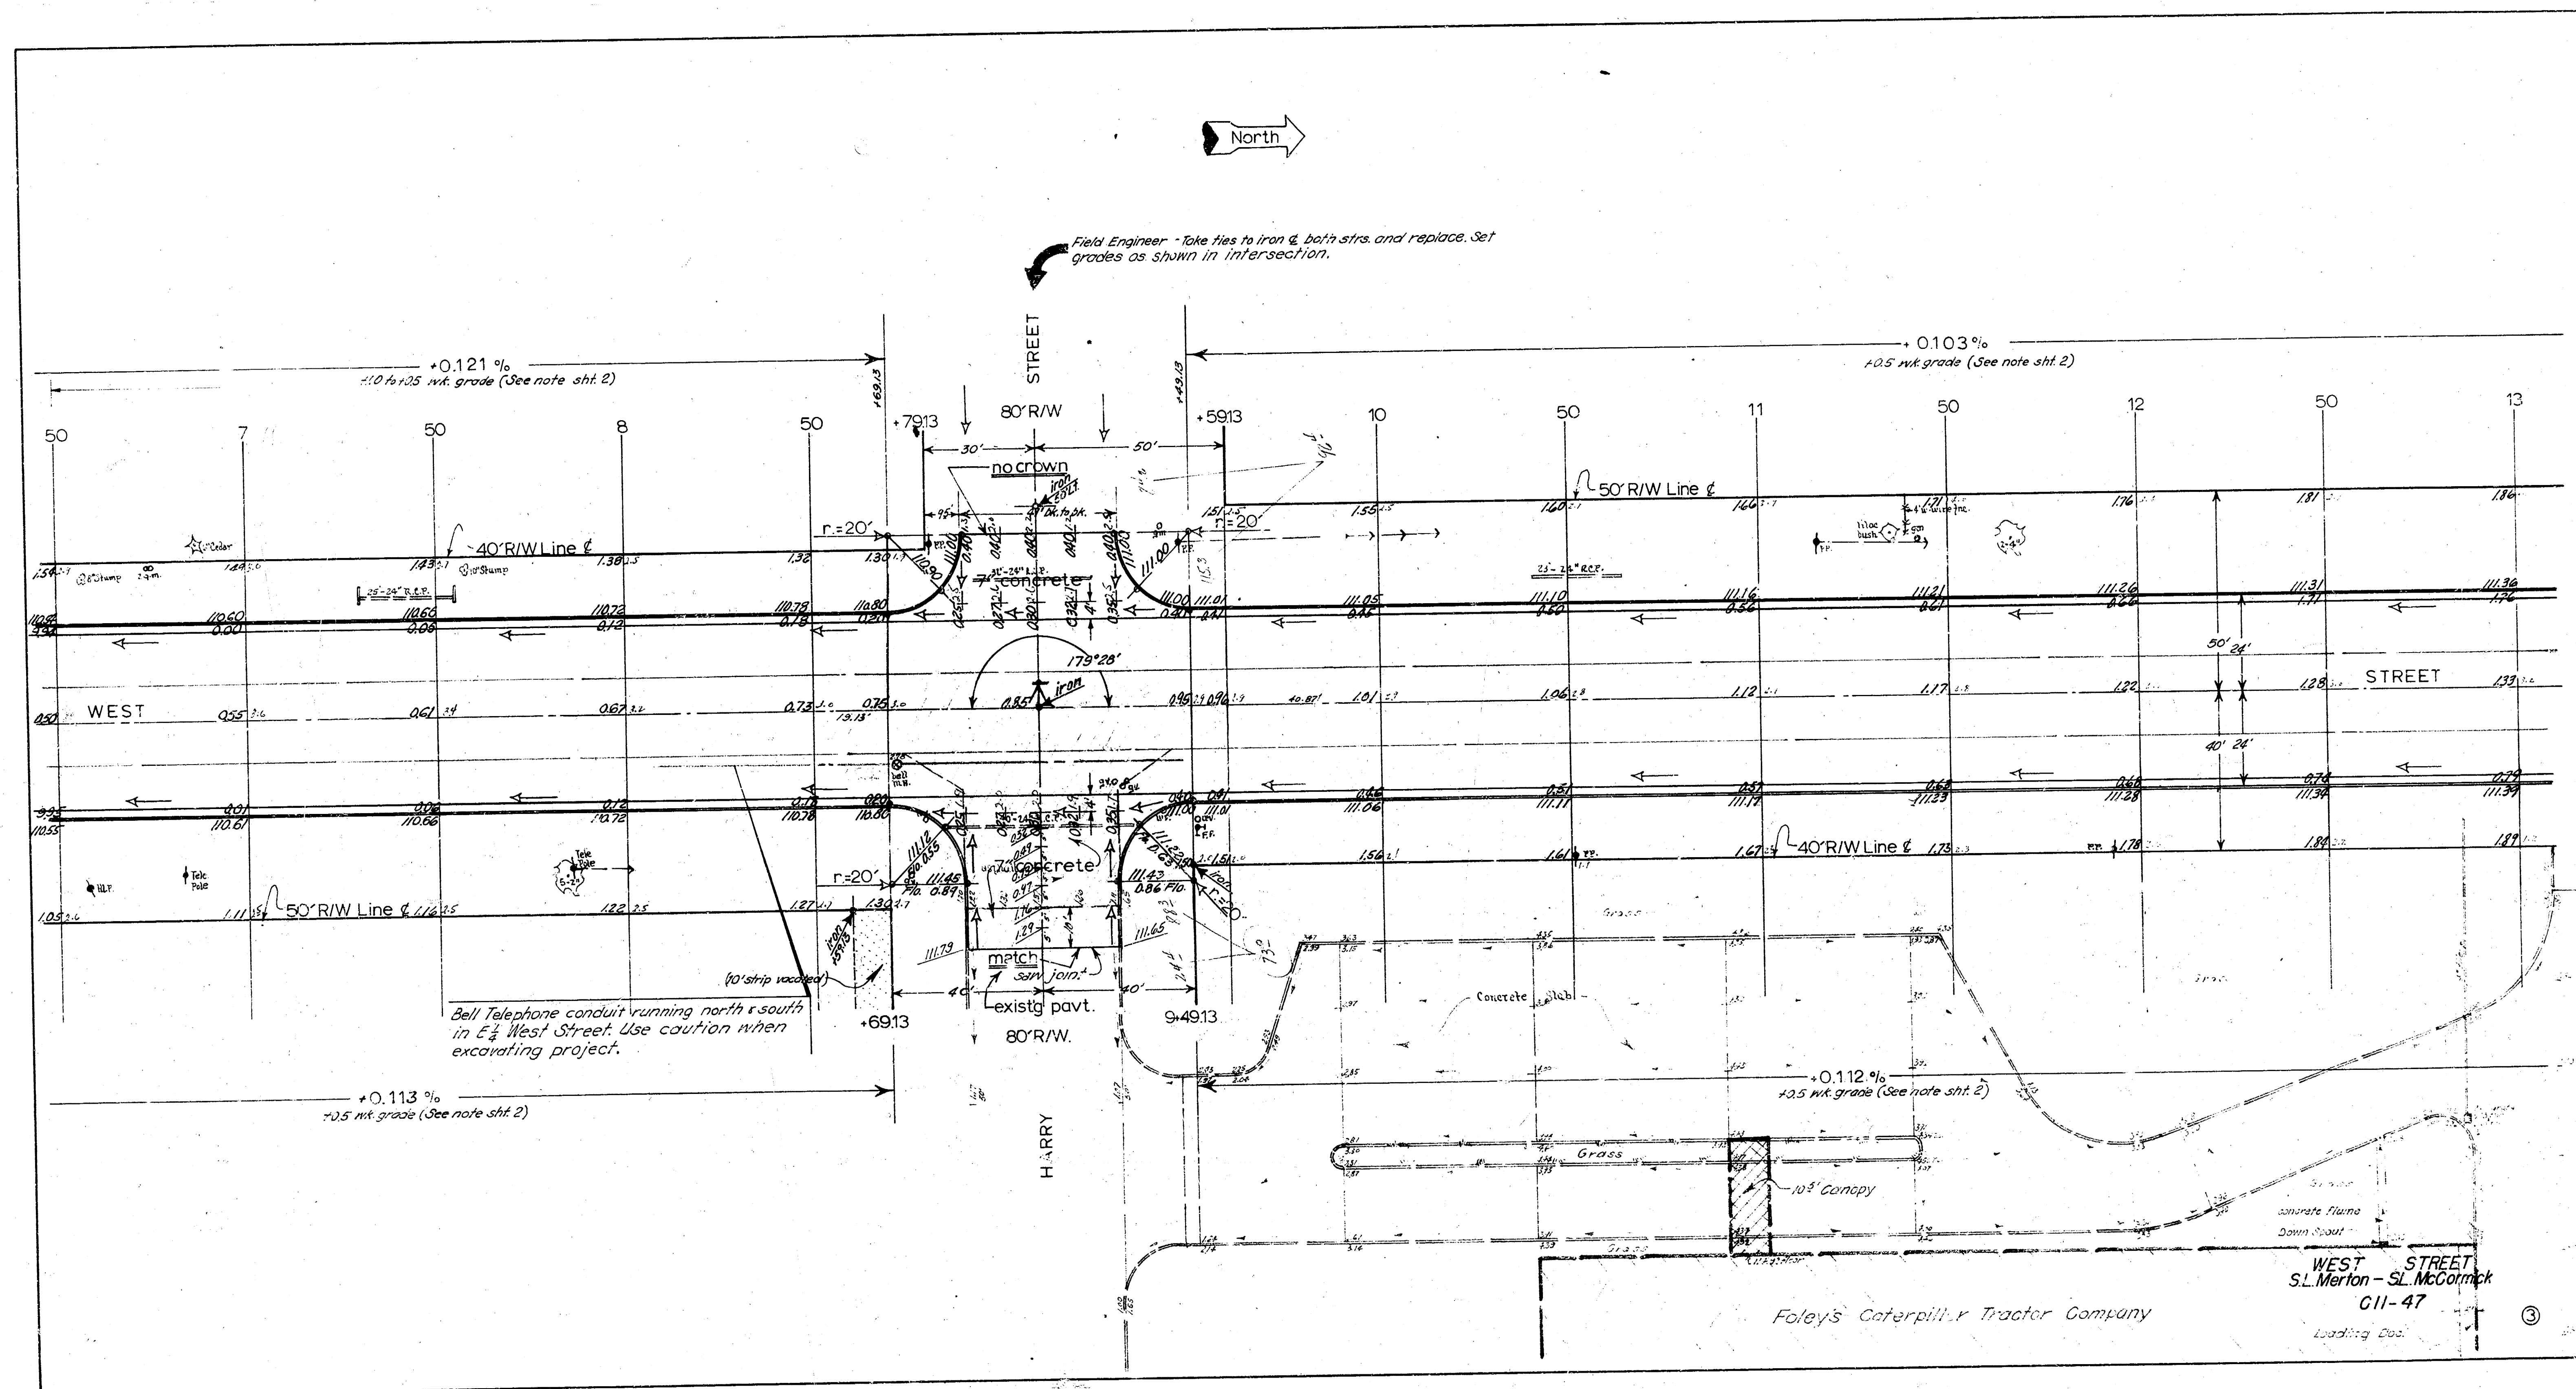

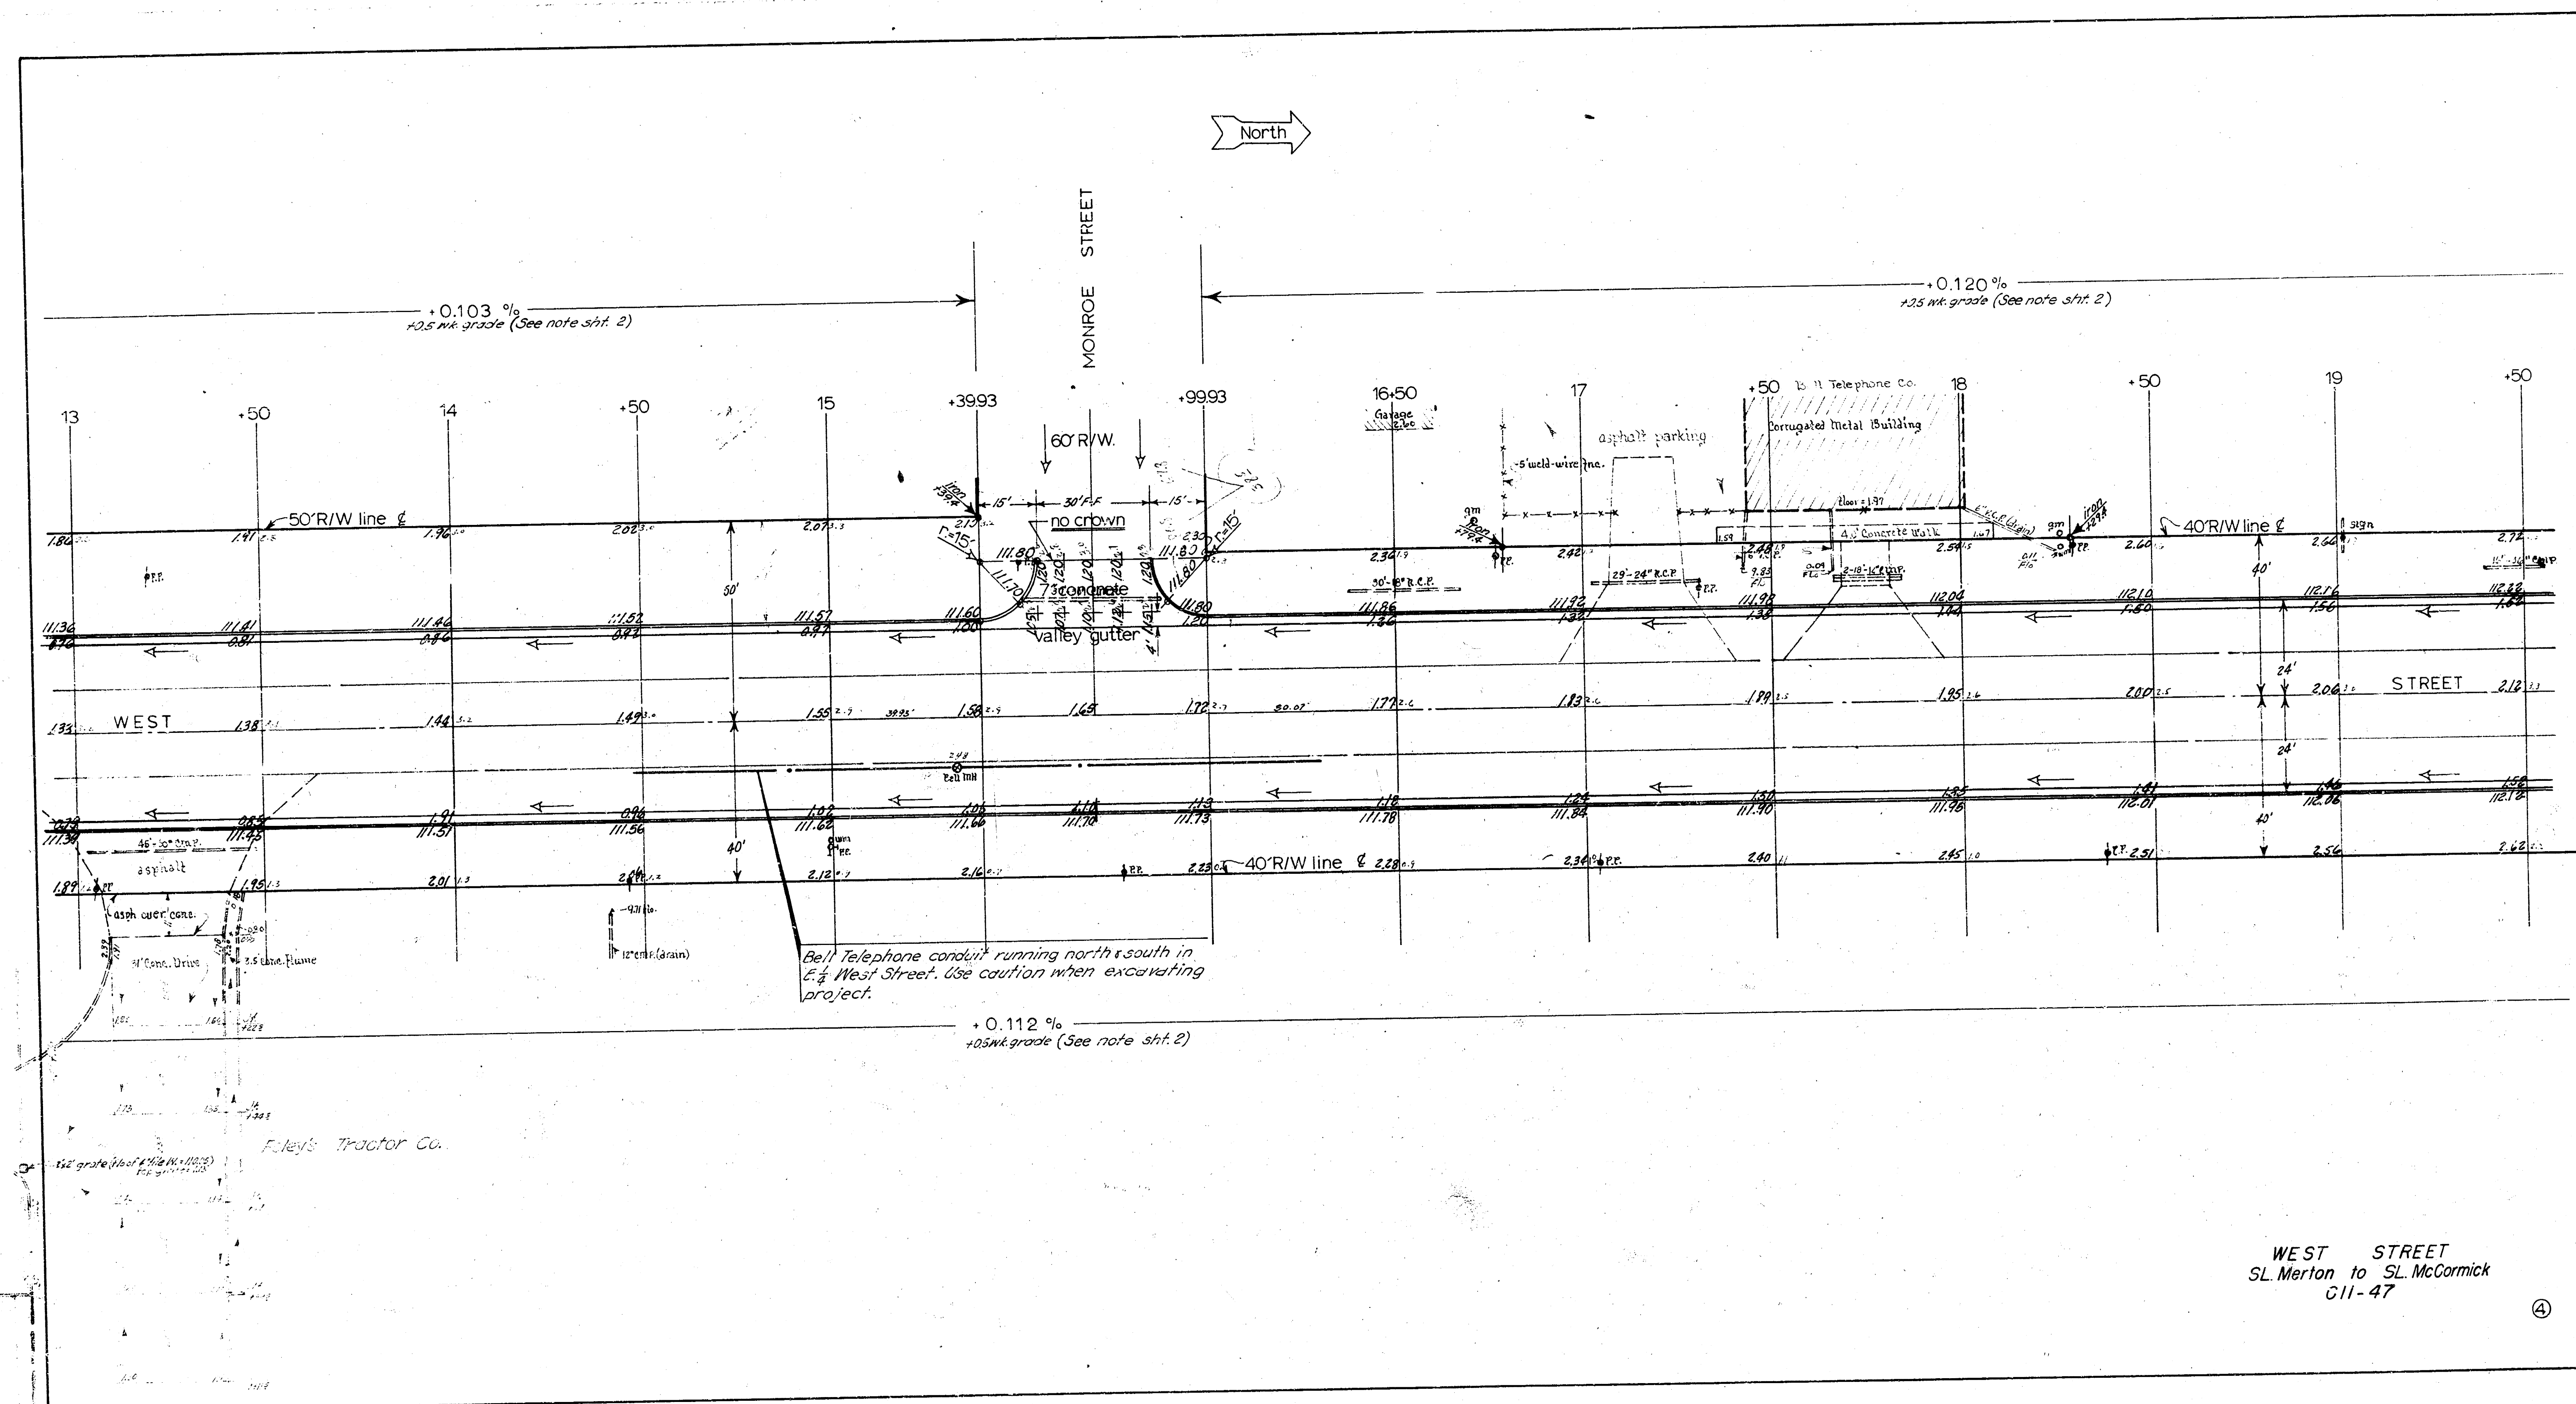

WEST STREET
SL Morton to SL McCormick
C11-47

④

