


Tandy 54
Kringler CC

BM 11561 Standard NW corner Buffum & Franklin.
BM 11707 Iron in monument SW corner Buffum & River Blvd.

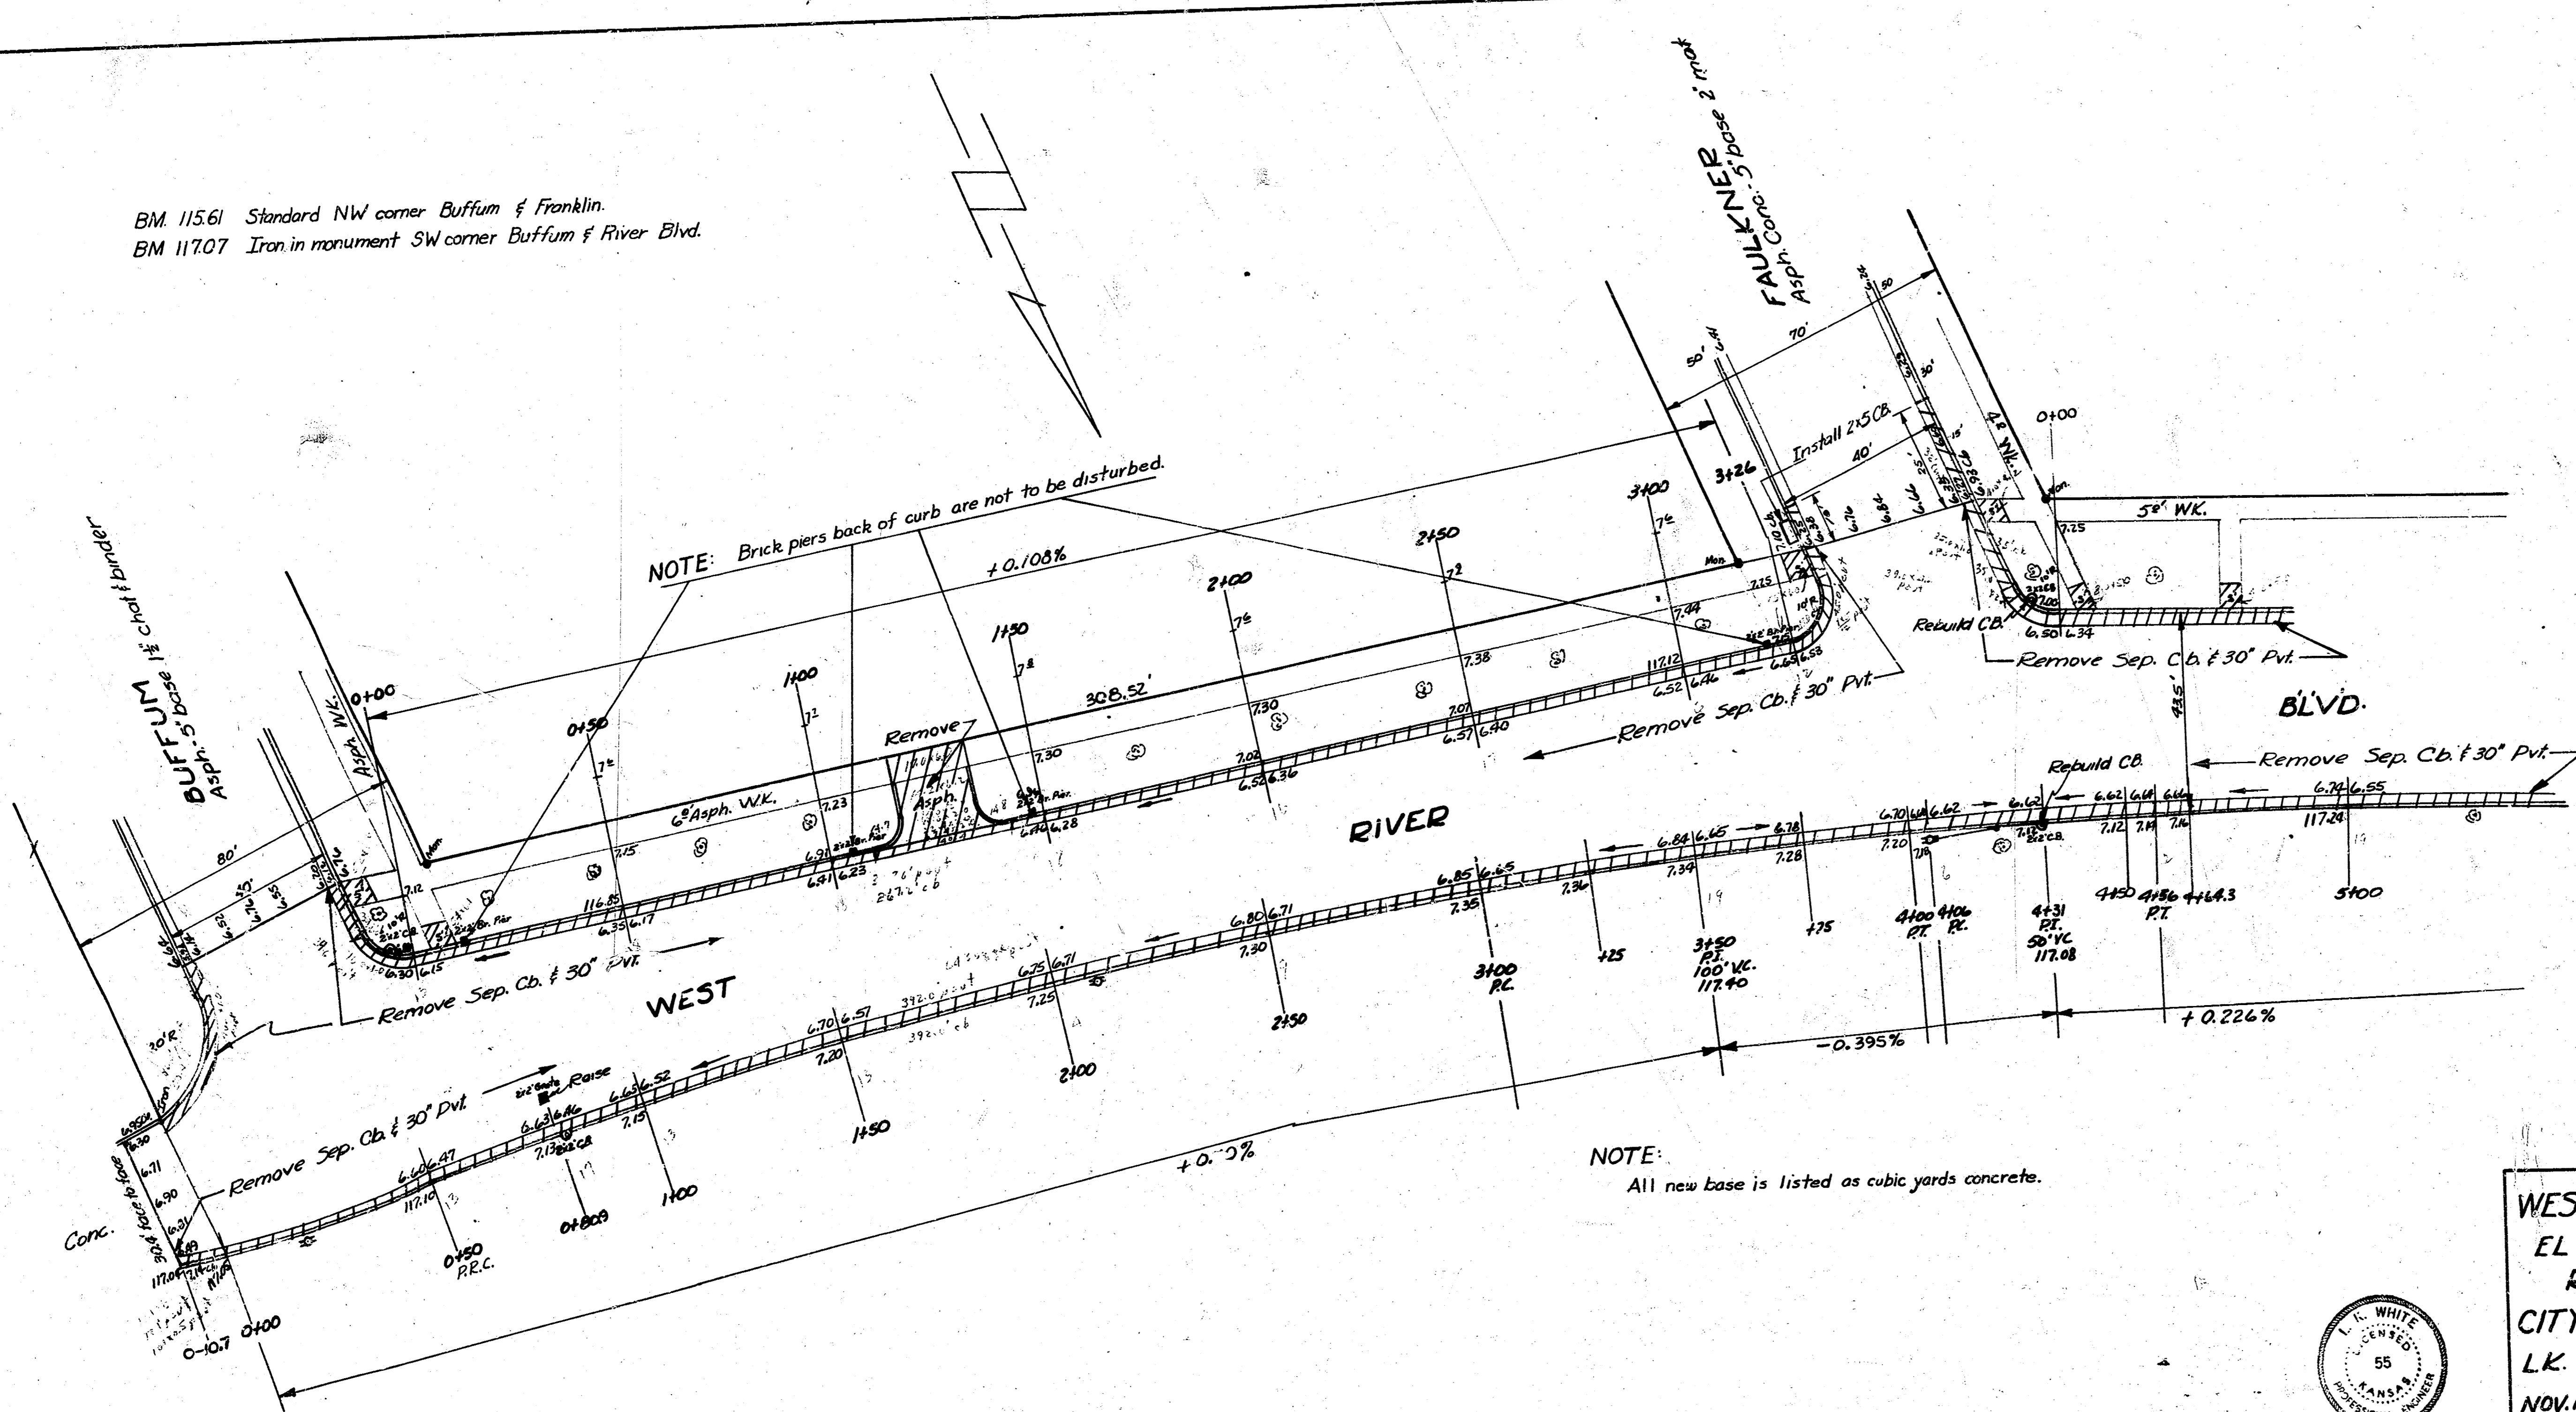

NOTE: Brick piers back of curb are not to be disturbed.


NOTE:
All new base is listed as cubic yards concrete.

1
6

WEST RIVER BOULEVARD
EL BUFFUM to S.L. PARKER
REPAVE & CB.
L.K. WHITE CITY ENGINEER
NOV. 1950 PROJ. NO. C10-213





BM 11727 Iron in Mon. SE corner Faulkner & River Blvd

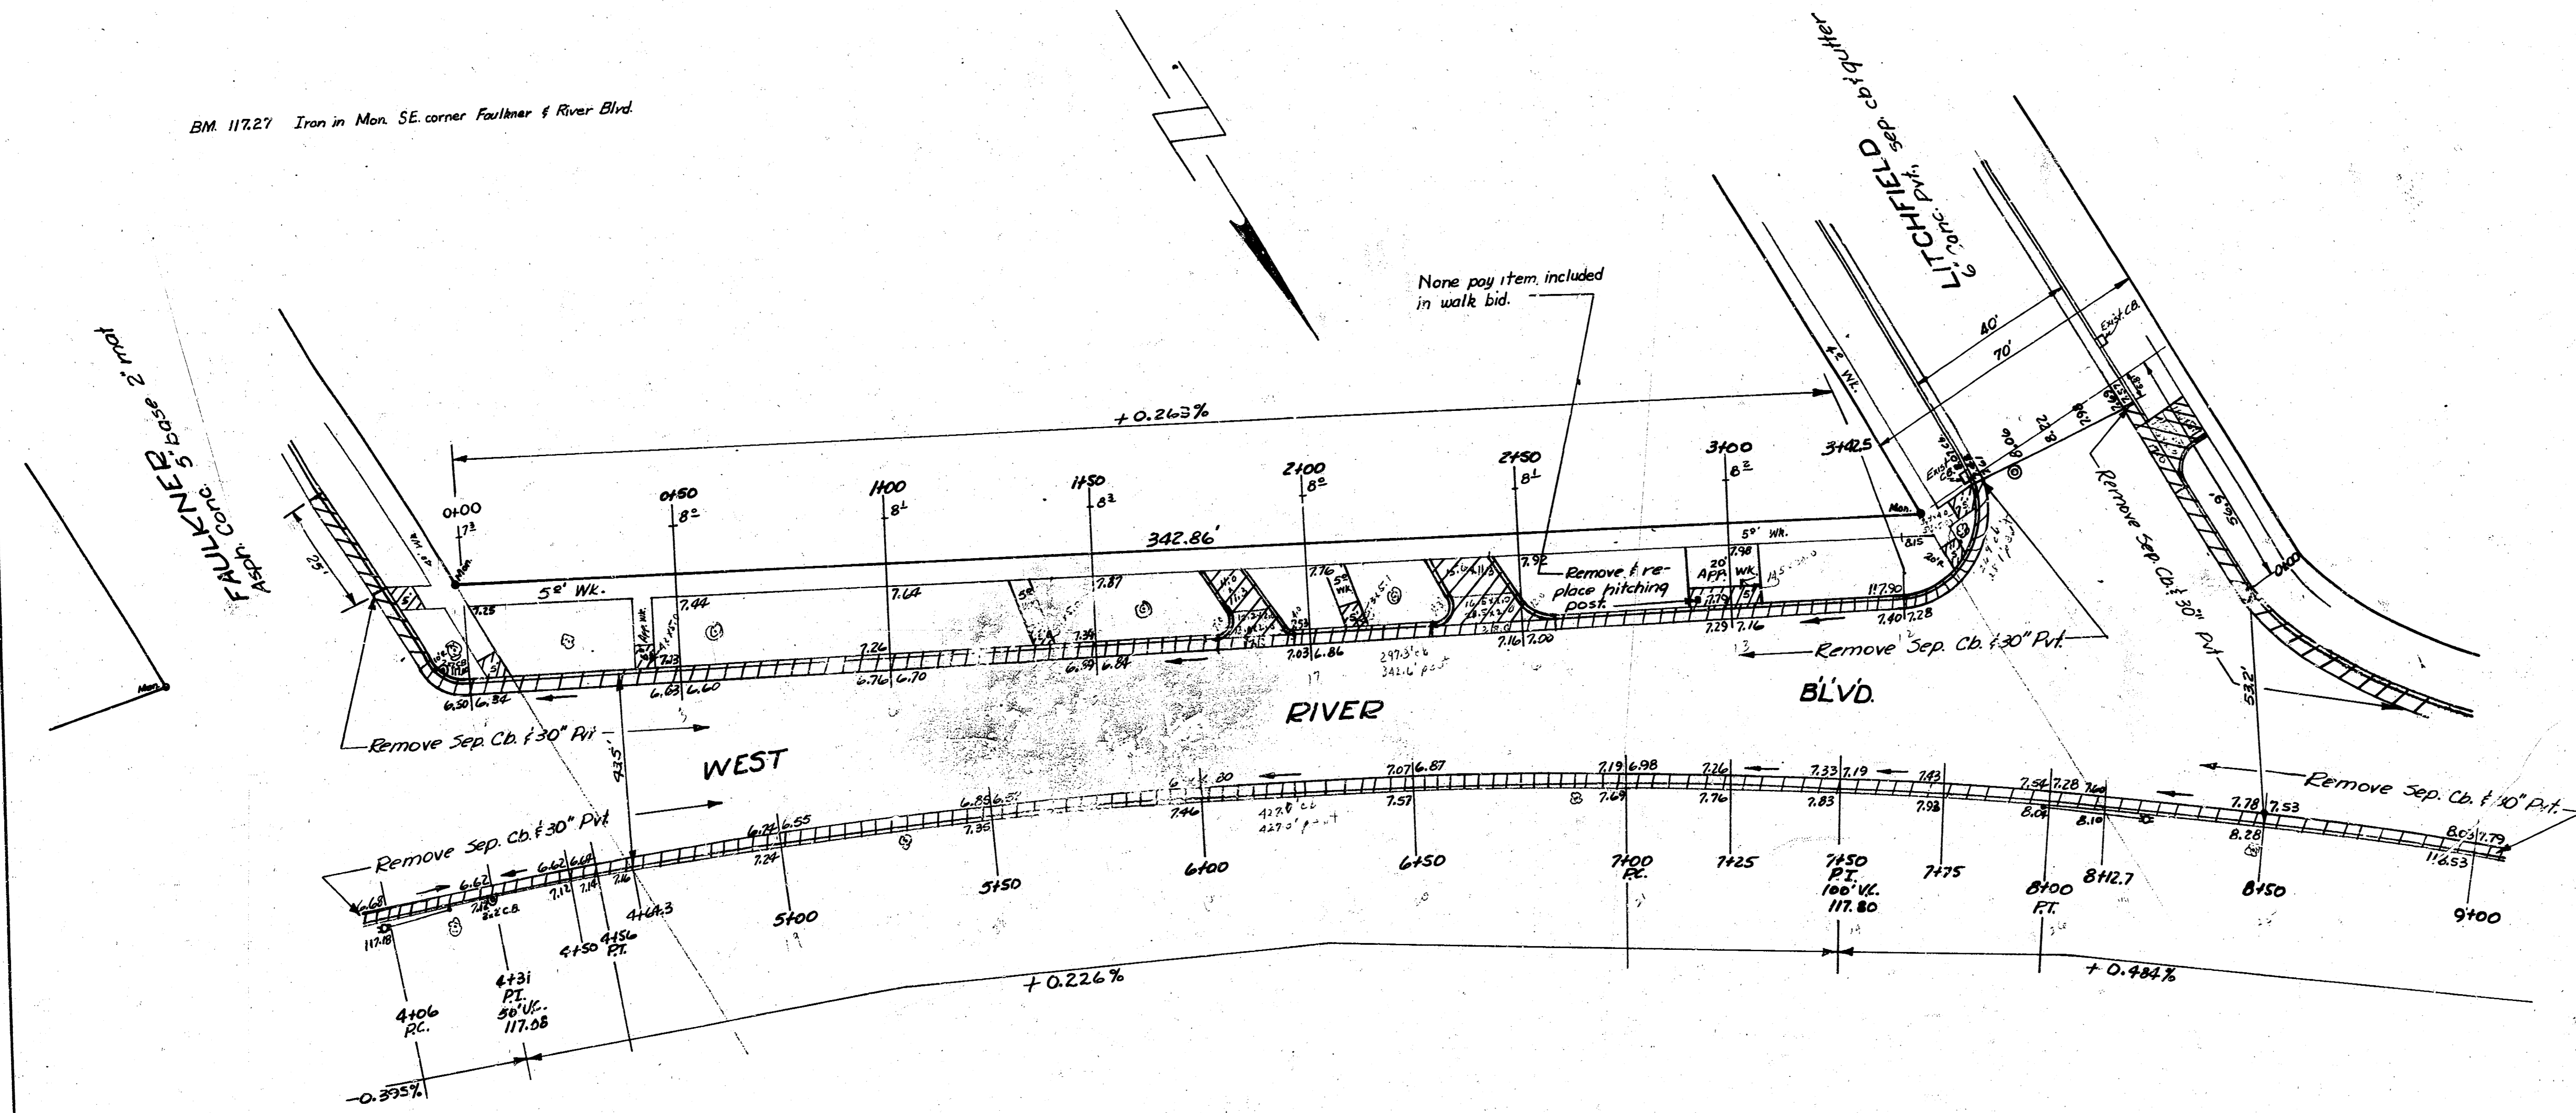

WEST RIVER BLVD


2
6

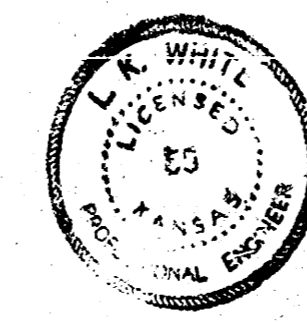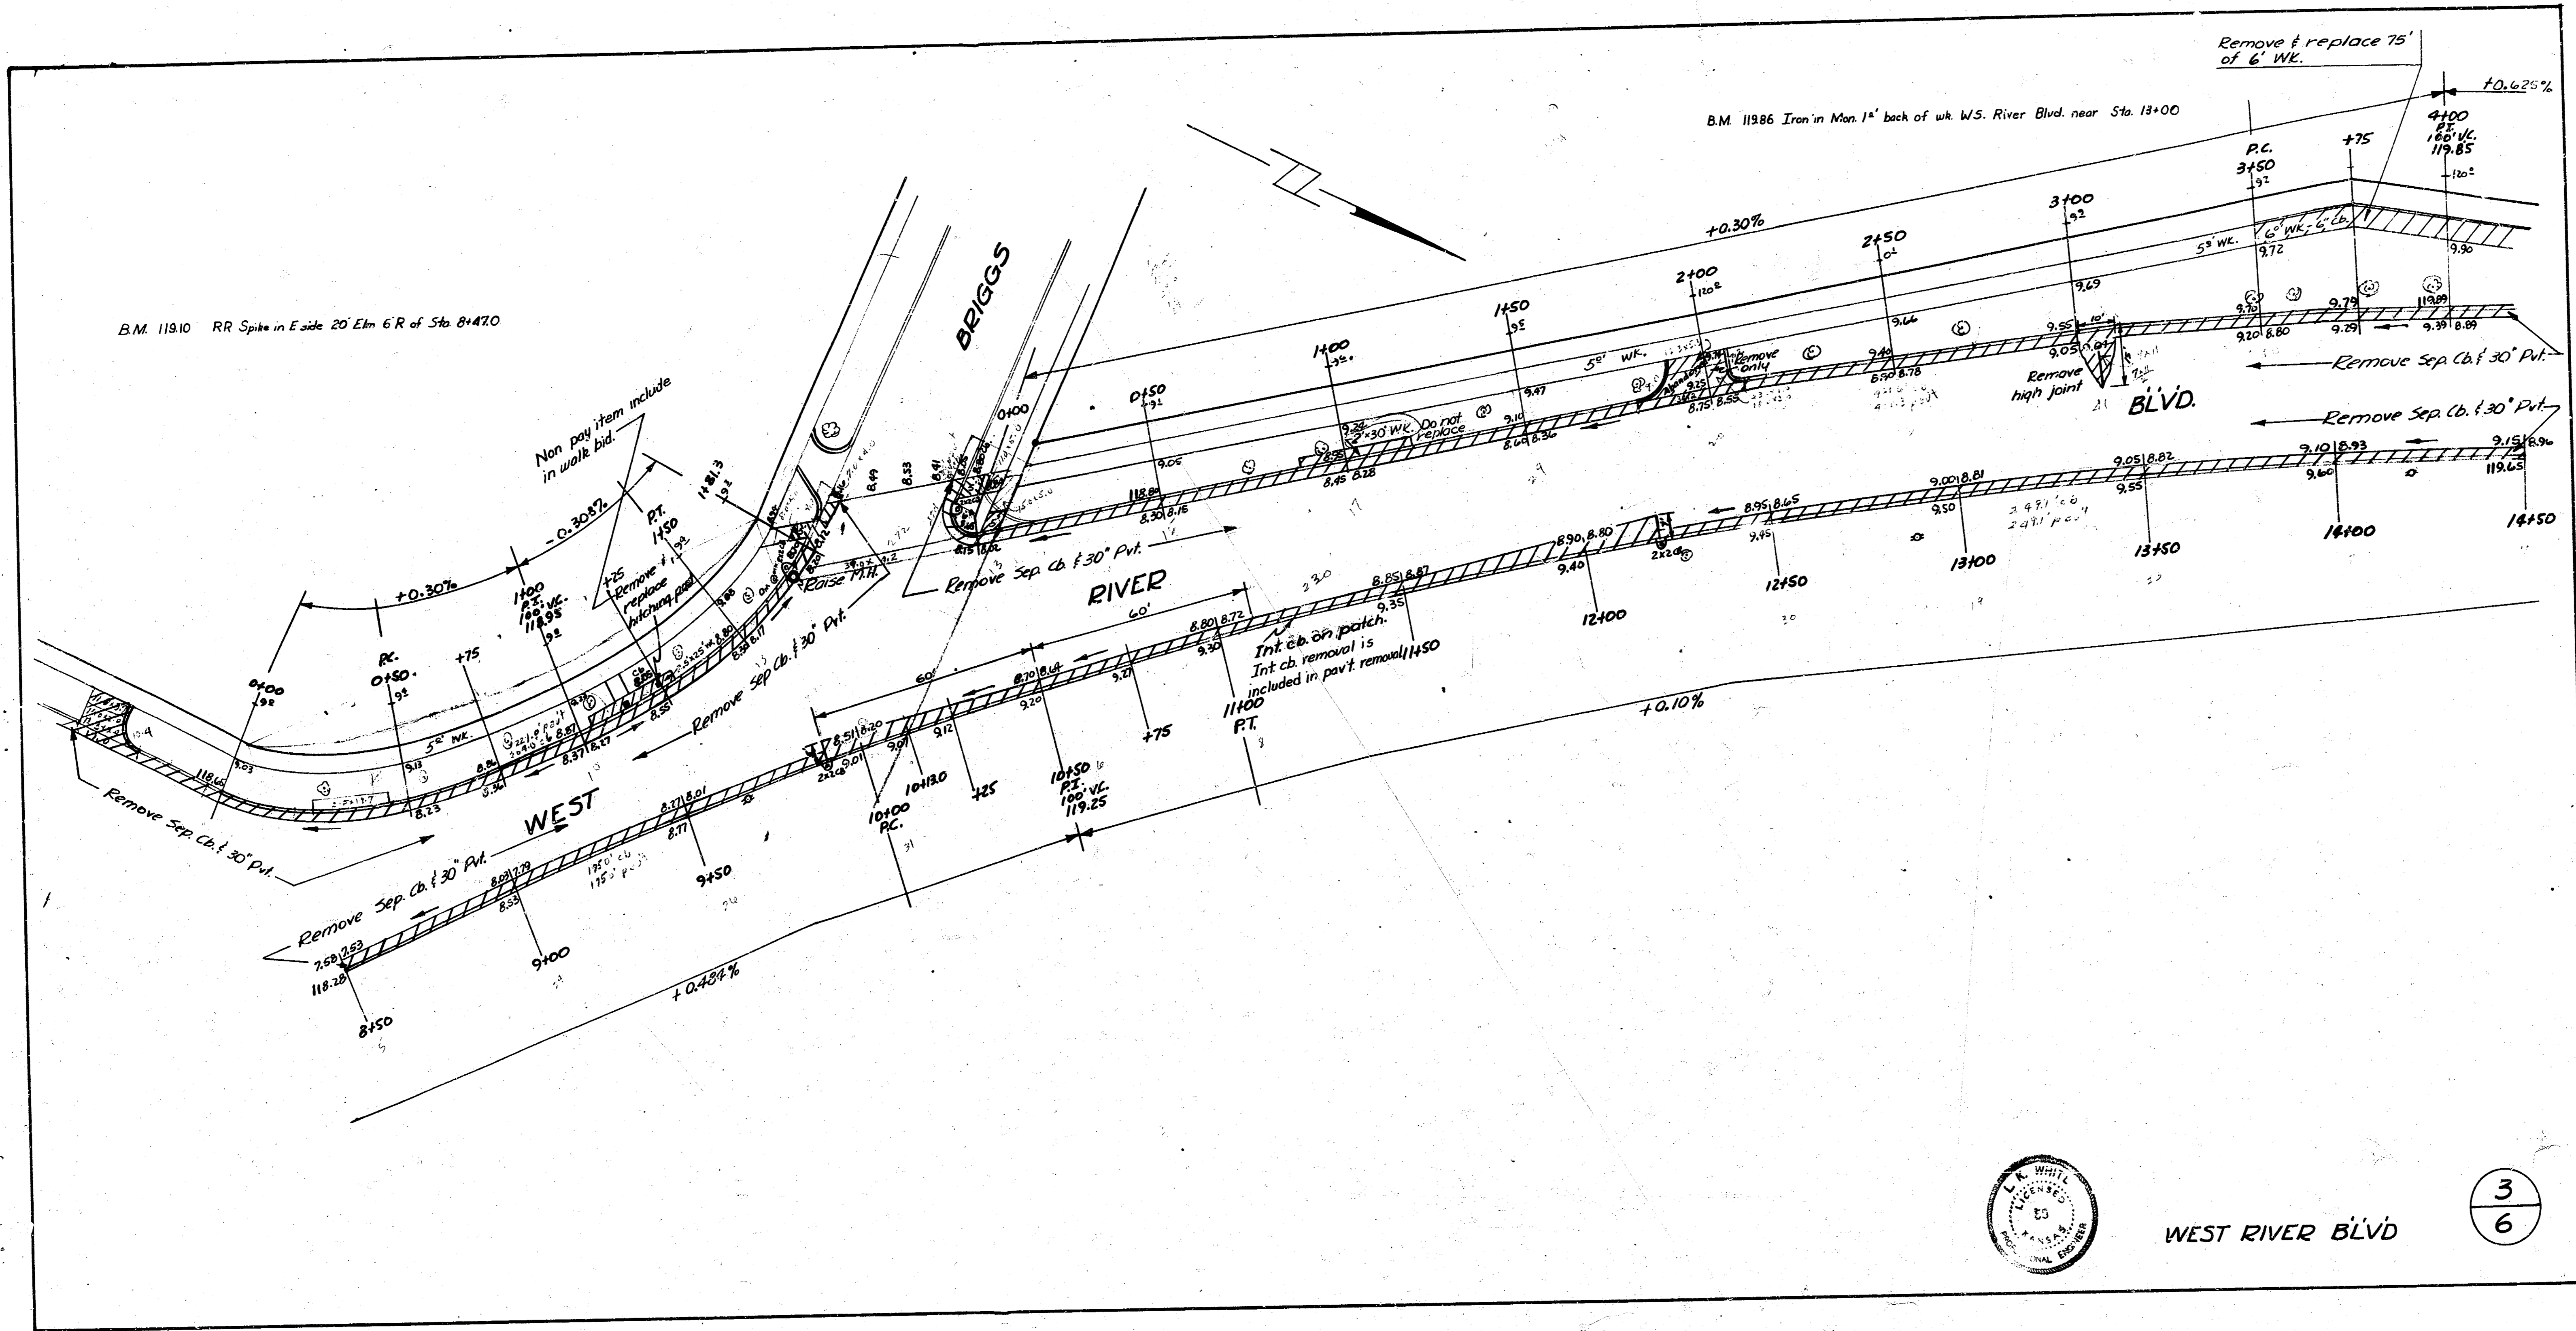

WEST RIVER BLVD

3
6


BM 11986 Iron in man. 1st Blk. of W. N.S. River Blvd. near sta. 13100

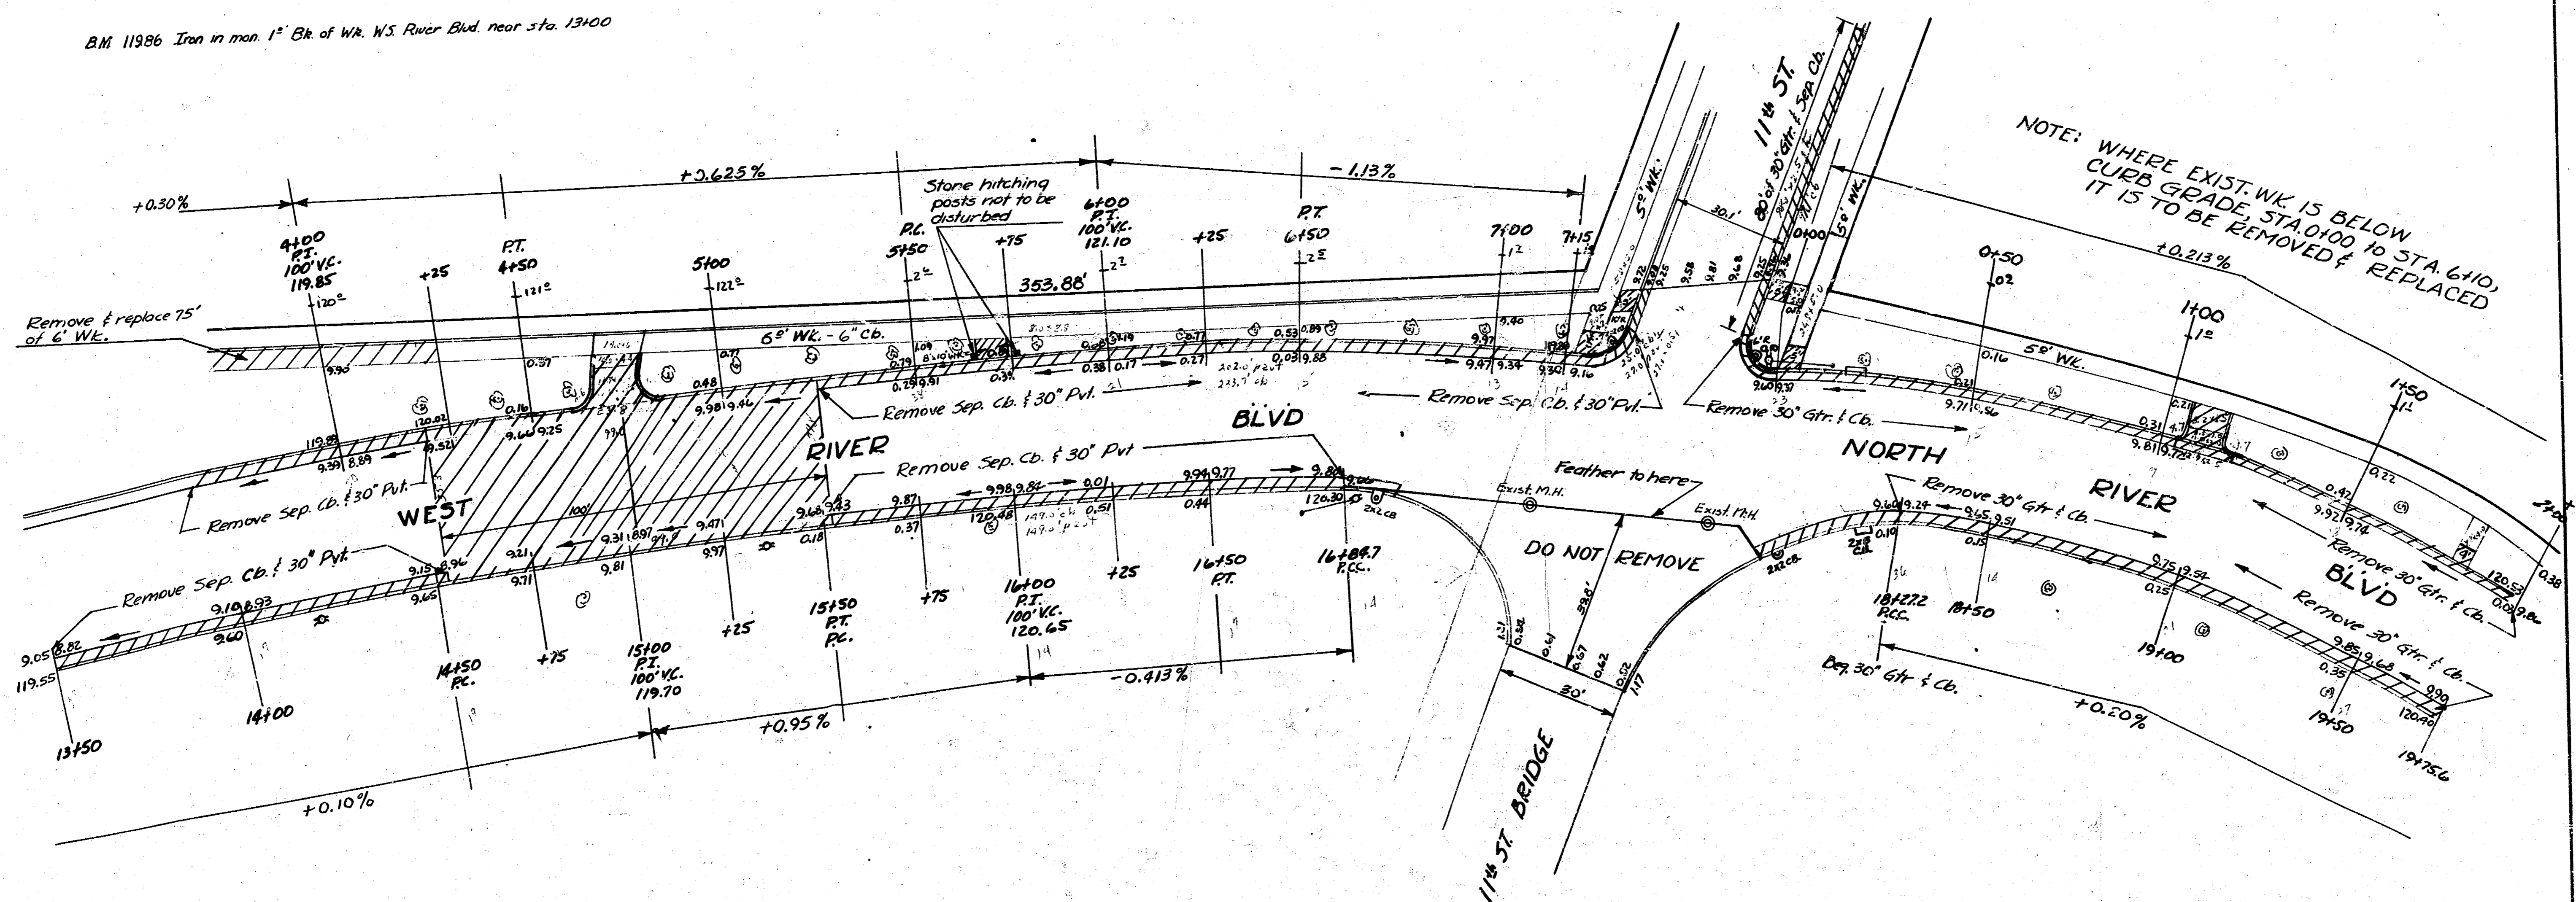

WEST RIVER BLVD

4
6

NOTE: WHERE EXIST. WK. IS BELOW CURB GRADE, STA. 0+00 TO STA. 6+10, IT IS TO BE REMOVED & REPLACED.

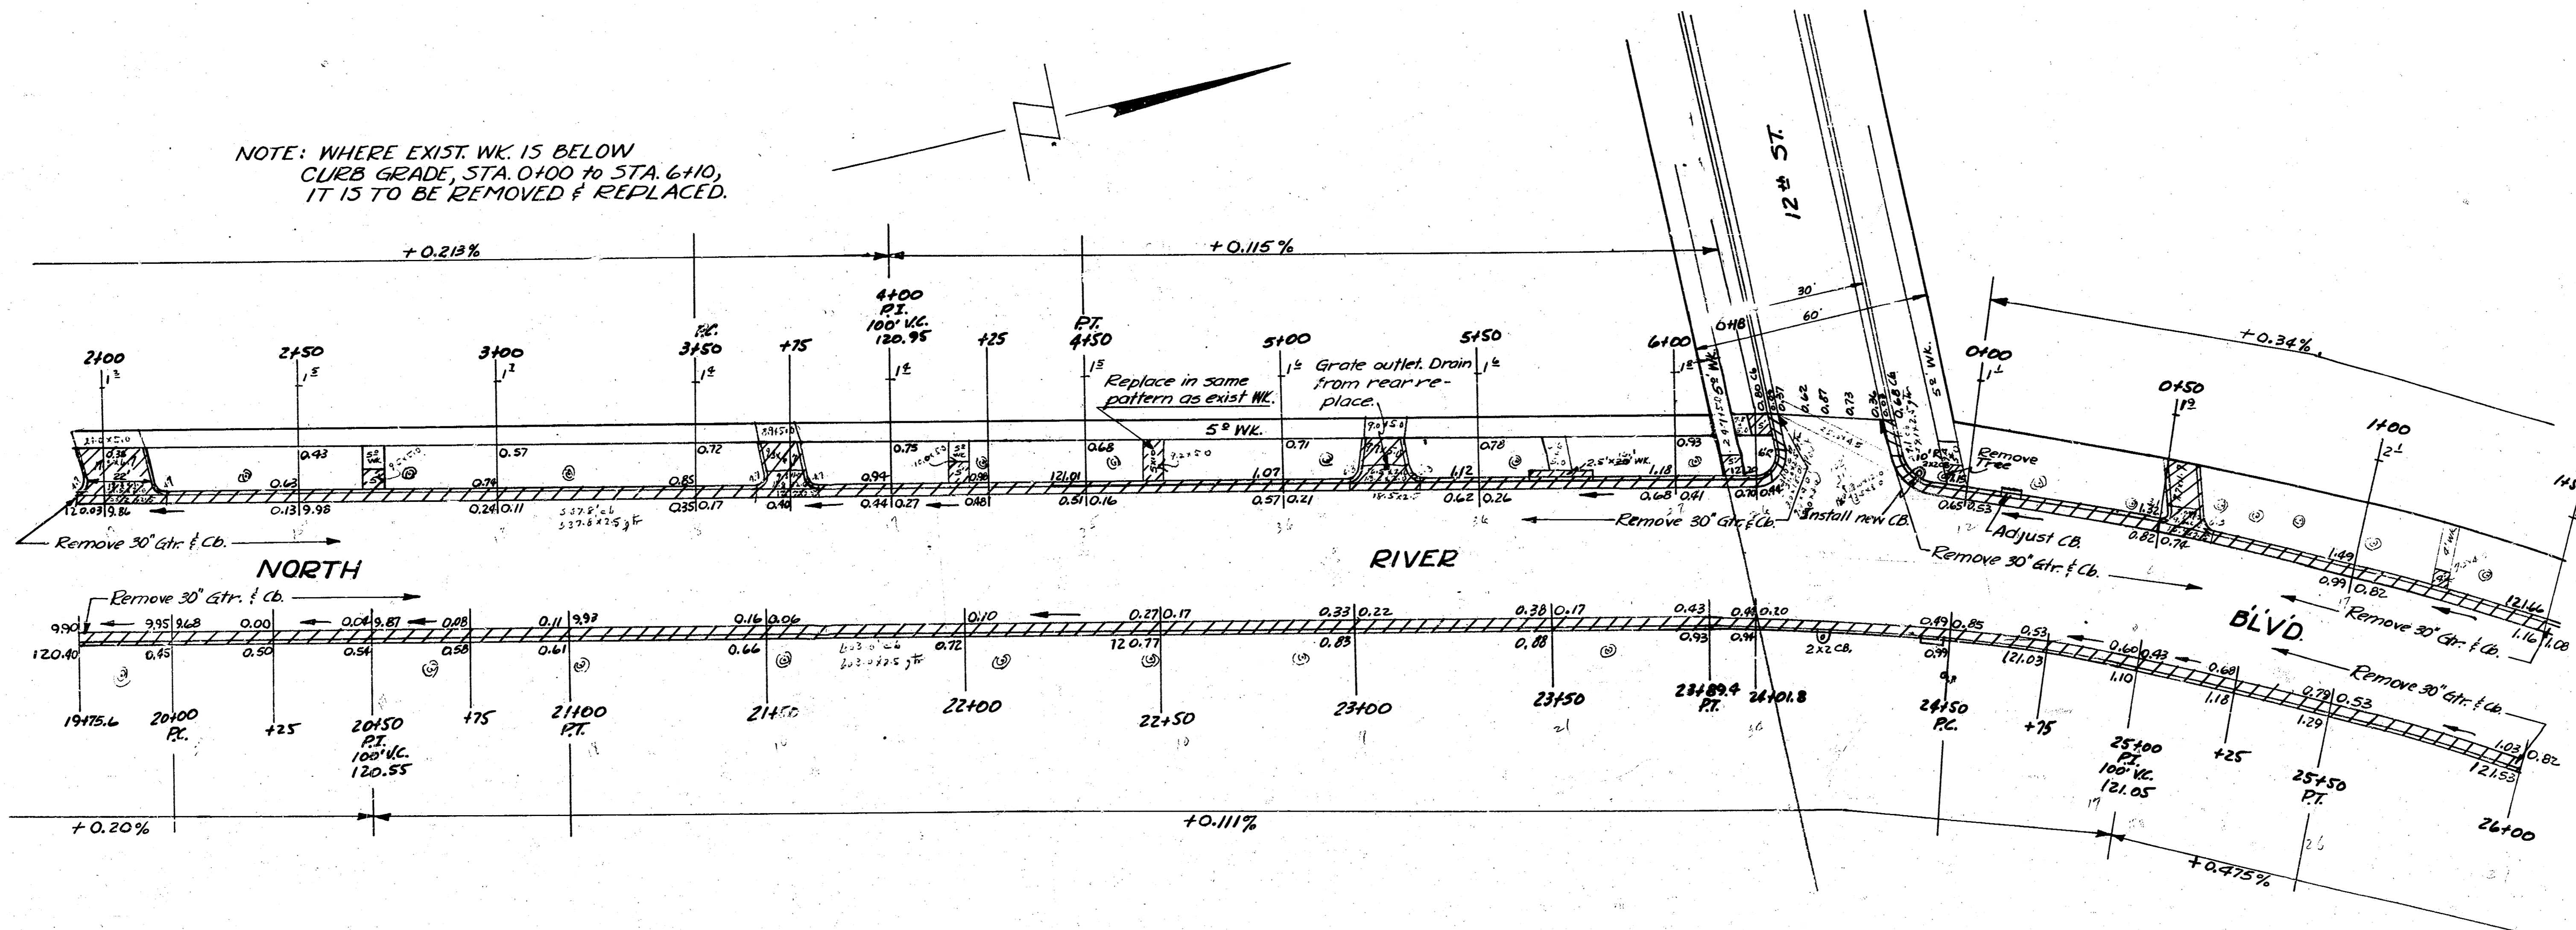

WEST RIVER BLVD

5
6

