



B.M. S.W. Cor. 1st Step South Side Porch Has S.E. Cor. 20th & McComas 132.97
 B.M. S.W. Cor. Com. Porch 3rd House East of West Street North Side of Westlawn 132.32
 Baseline = North R. Gump East

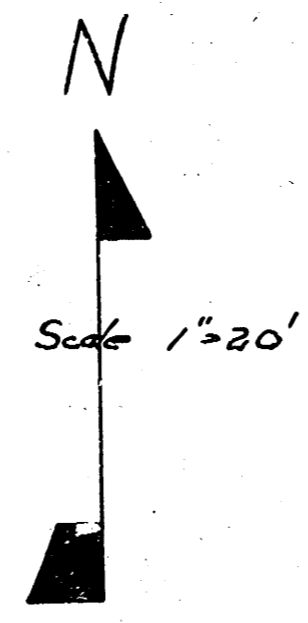

STREET


MC COMAS STREET

WEST

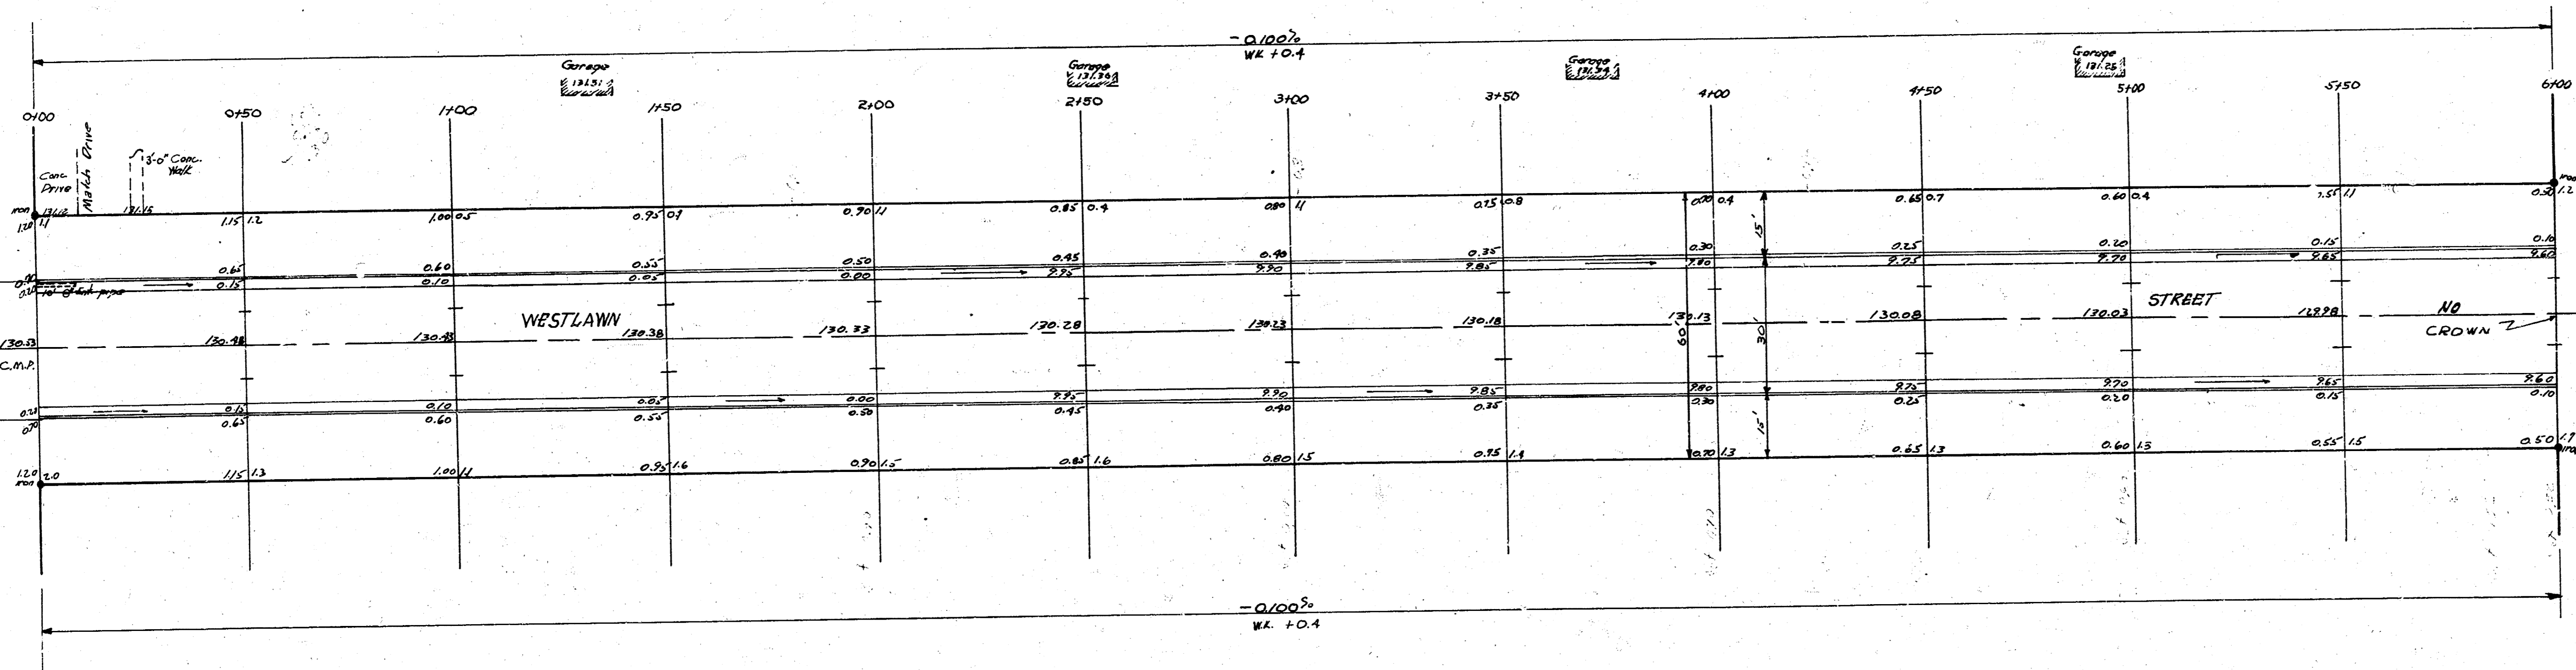

Note: to Contractor & Field Engineer. All entrance pipes to be deposited at in accordance with City Dirt Checker.

EXCAVATION			
CITY	17.7	PROP	132.4
+10%	1.8	+10%	132.6
TOTAL	19.5	TOTAL	145.0

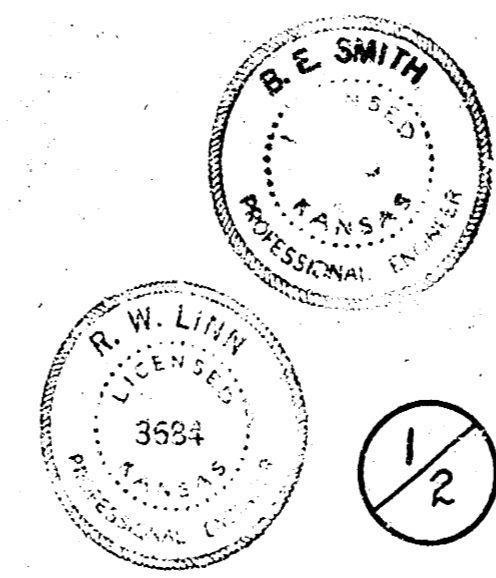

WESTLAWN STREET
 E.L. WEST ST. to W.L. MC COMAS ST.
 26-2-30 ASPH CONC.
 CITY OF WICHITA, KANSAS
 B.E. SMITH CITY ENGINEER
 DATE: JULY 1958 PROJ. NO. C/18-61