


Survey  
Plan  
Check  
Ex  
Check


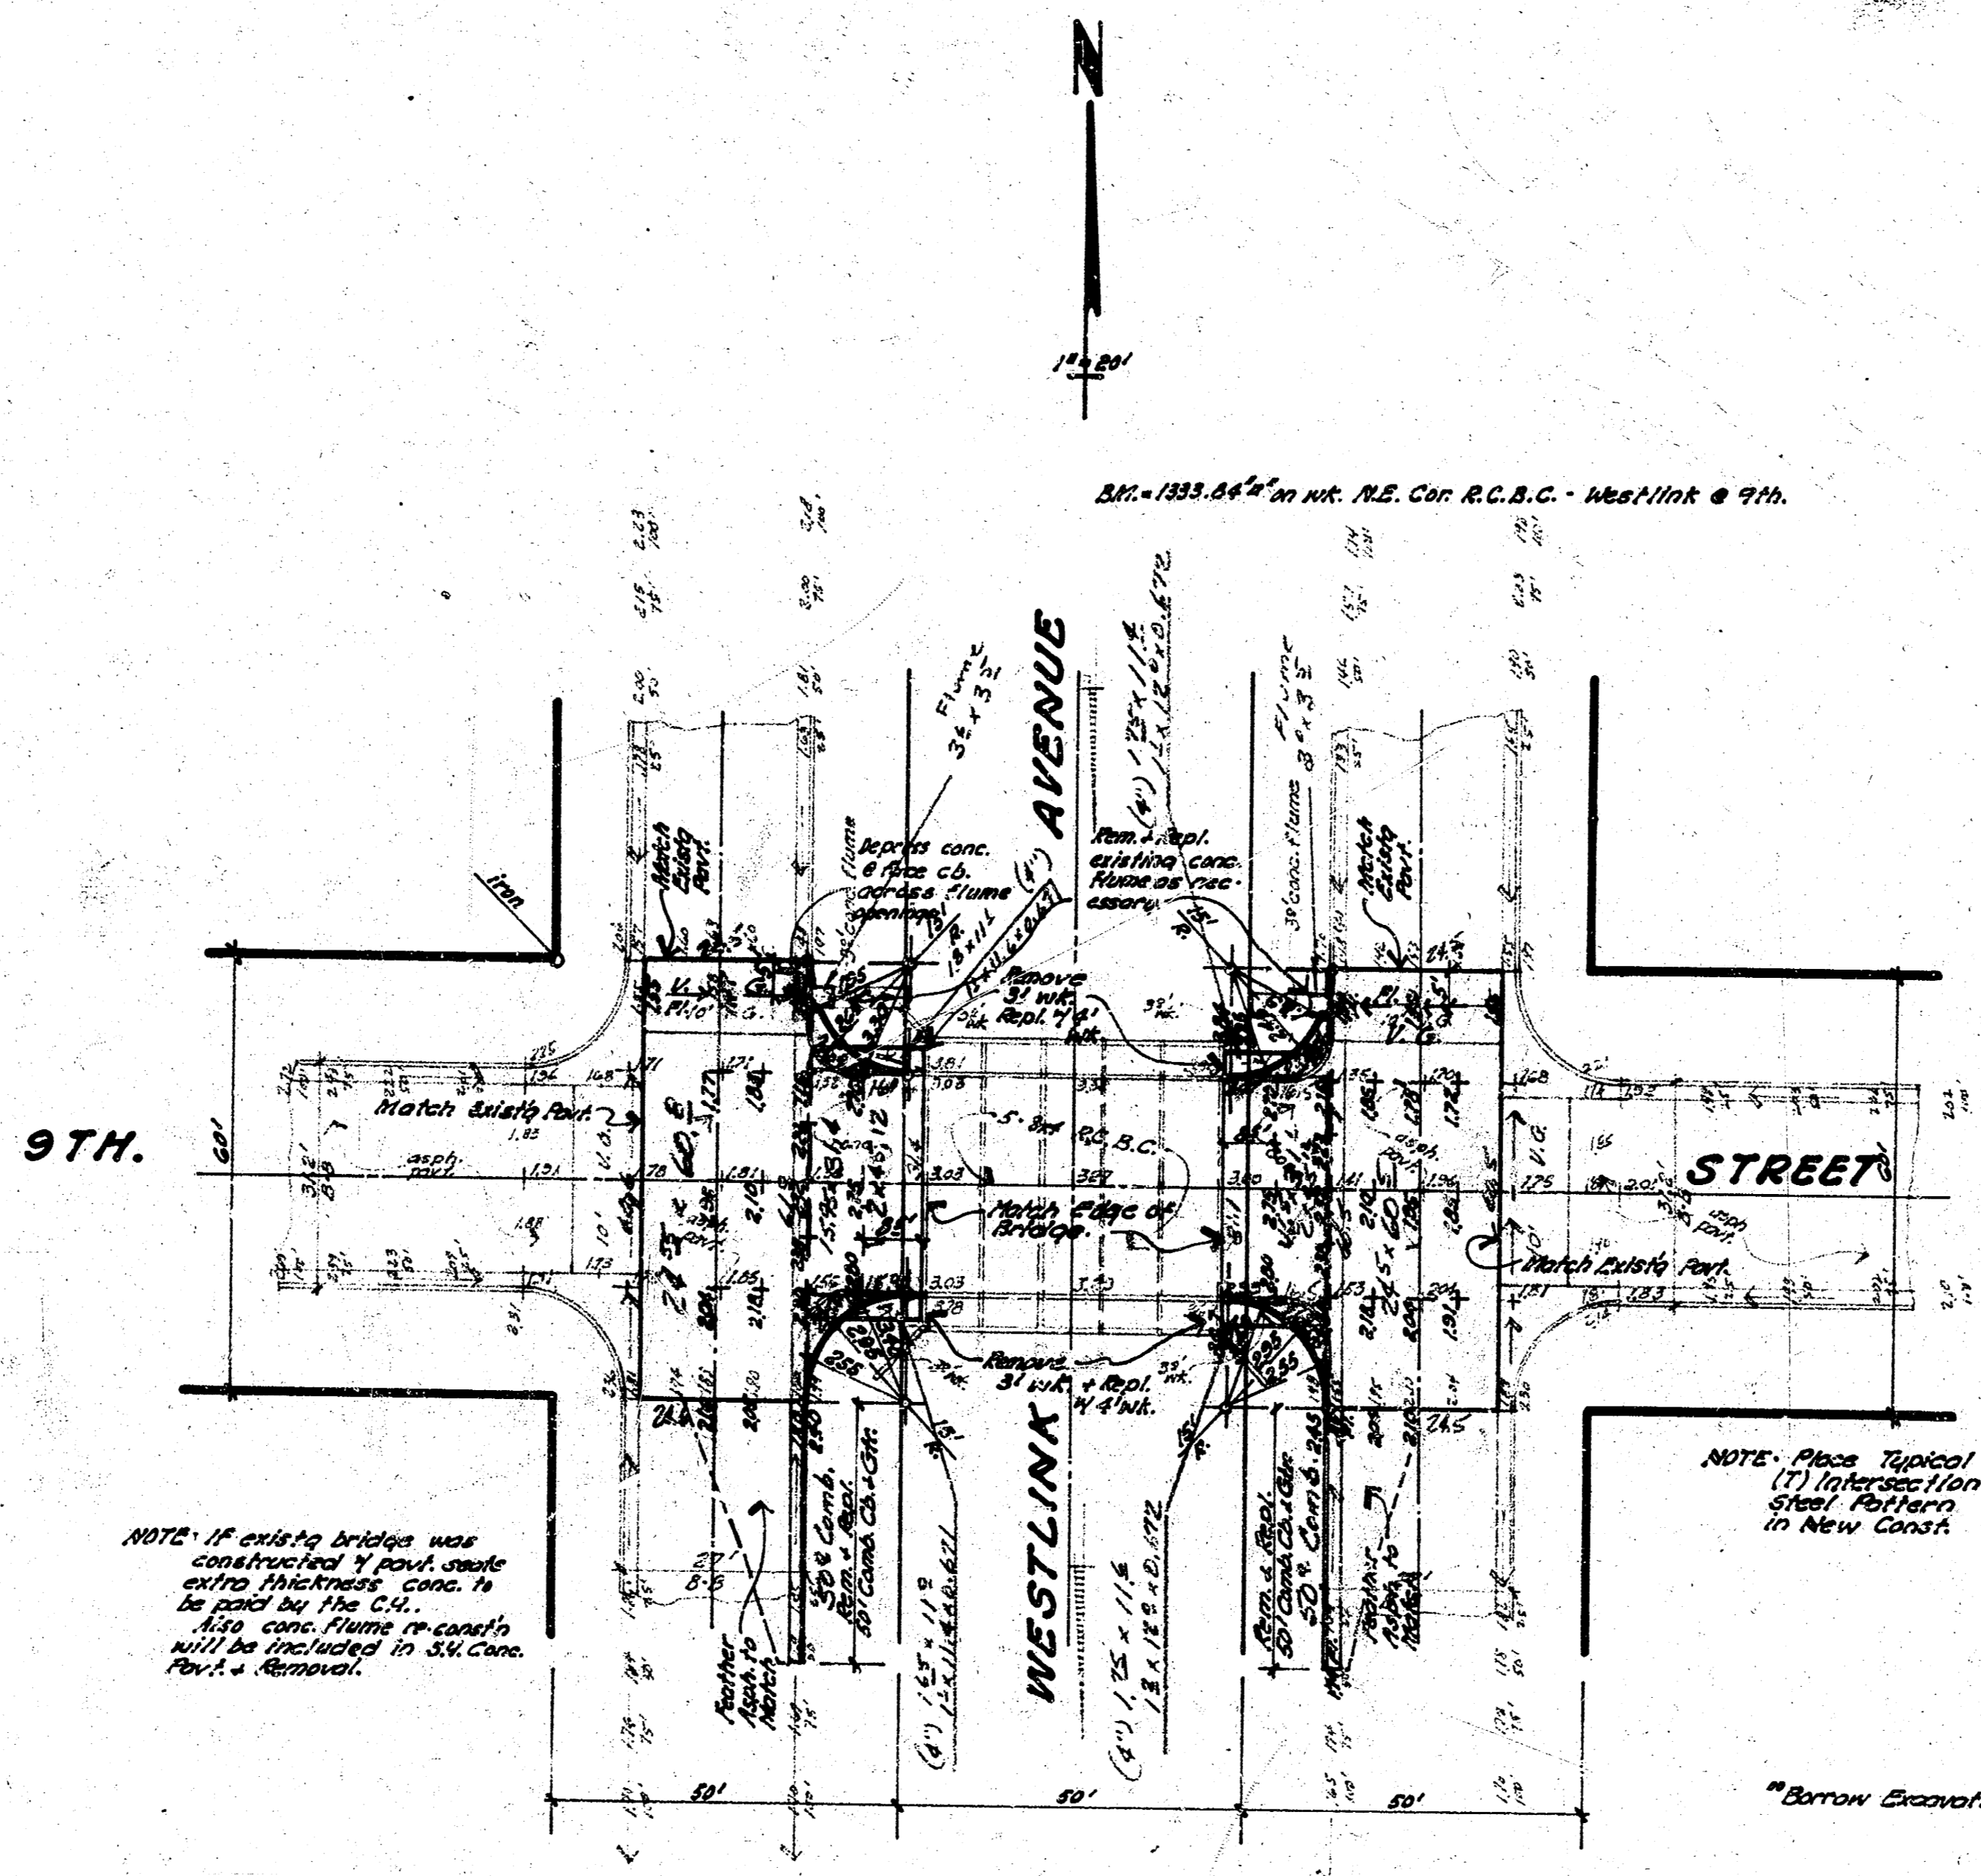




\*Borrow Excavation\* bid item of borrow excavation is to include all costs of excavating, excavating, delivering material to the project for the use in "Compacted" and "Loose Fills." Check Local Area for saving contracts before starting work.

NOTE TO FIELD ENGINEER - Cross section before & after completed fills are made.

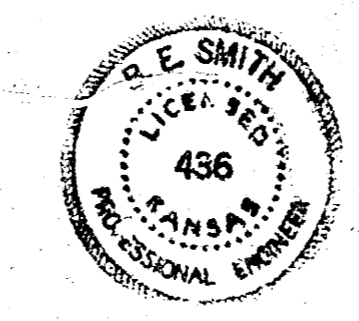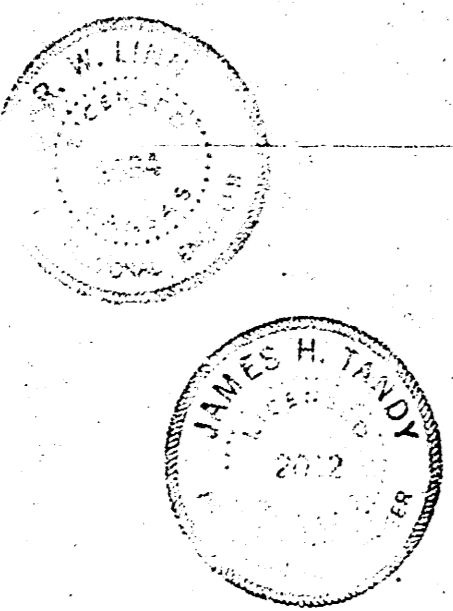

**RECONSTRUCTION OF APPROACH TO BRIDGE**  
Westlink Avenue and Ninth Street  
6" Concrete Pavt + Curb  
City of Wichita, Kansas  
B.E. Smith  
City Engineer  
Date: \_\_\_\_\_  
Proj. No. T.T-186

Final Plans T-N