

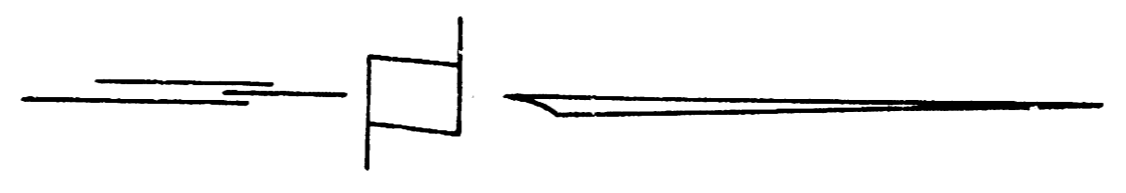


B.M. 126.50 NE COR. OF CONC. STEP NW COR. WESTRIDGE & 15TH ST.
 B.M. 127.13 NE COR. PORCH NO. 1237 N. HIGH
 STATIONING ON E

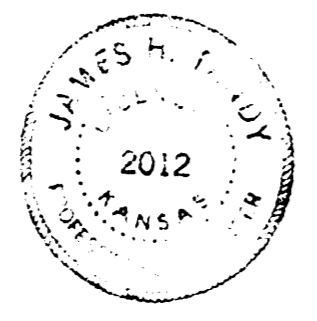

Surveyed by J.M. & J.S.
 Examined by J.S.
 Checked by J.S.

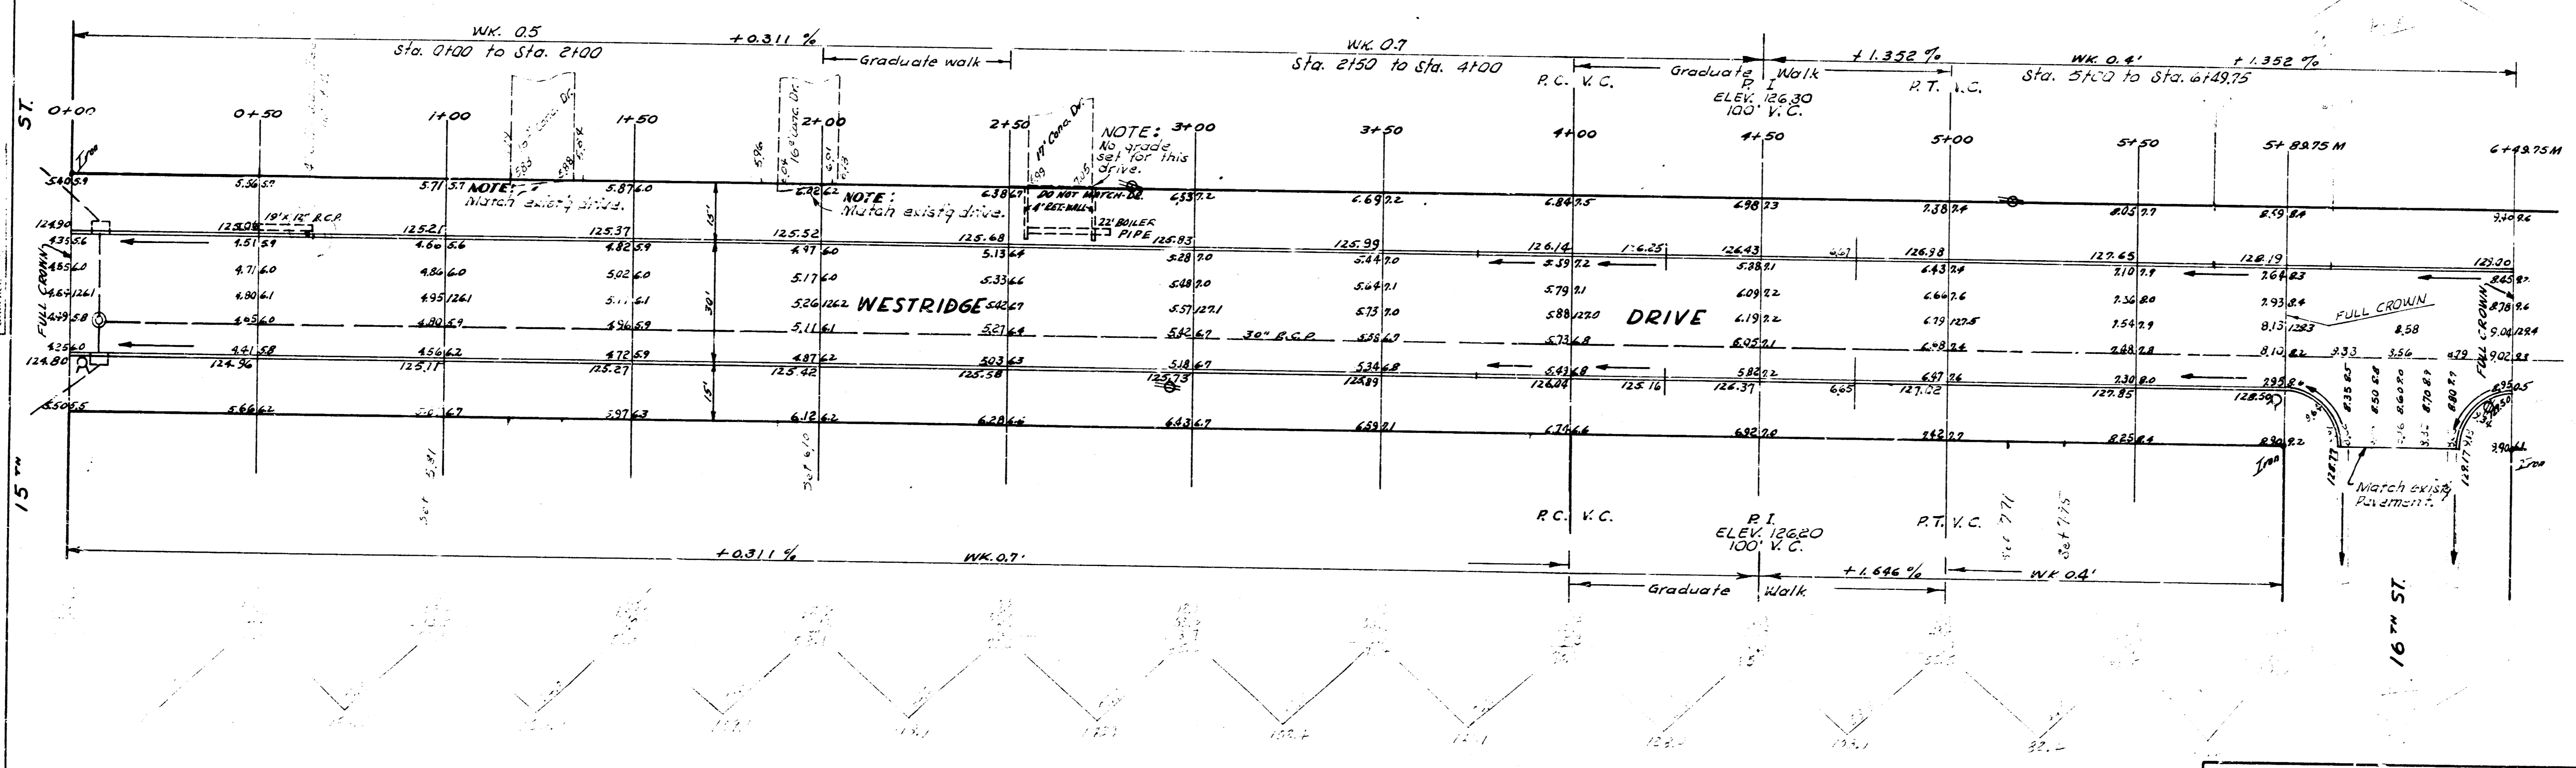

Handwritten notes and signatures:
 J.S.
 J.M.



WESTRIDGE DRIVE
 N.L. 15TH ST. TO - N.L. 16TH ST.
 30' CONC & CB.
 CITY OF WICHITA KANS.
 B.E. SMITH CITY ENGINEER
 APRIL 1960, PROJ. NO. C17-28