


B.M. 132.23 N.W. COR. PORCH HD. S.E. 18TH & WESTRIDGE.  
BASE LINE ON E.R.

SCALE: 1" = 20'

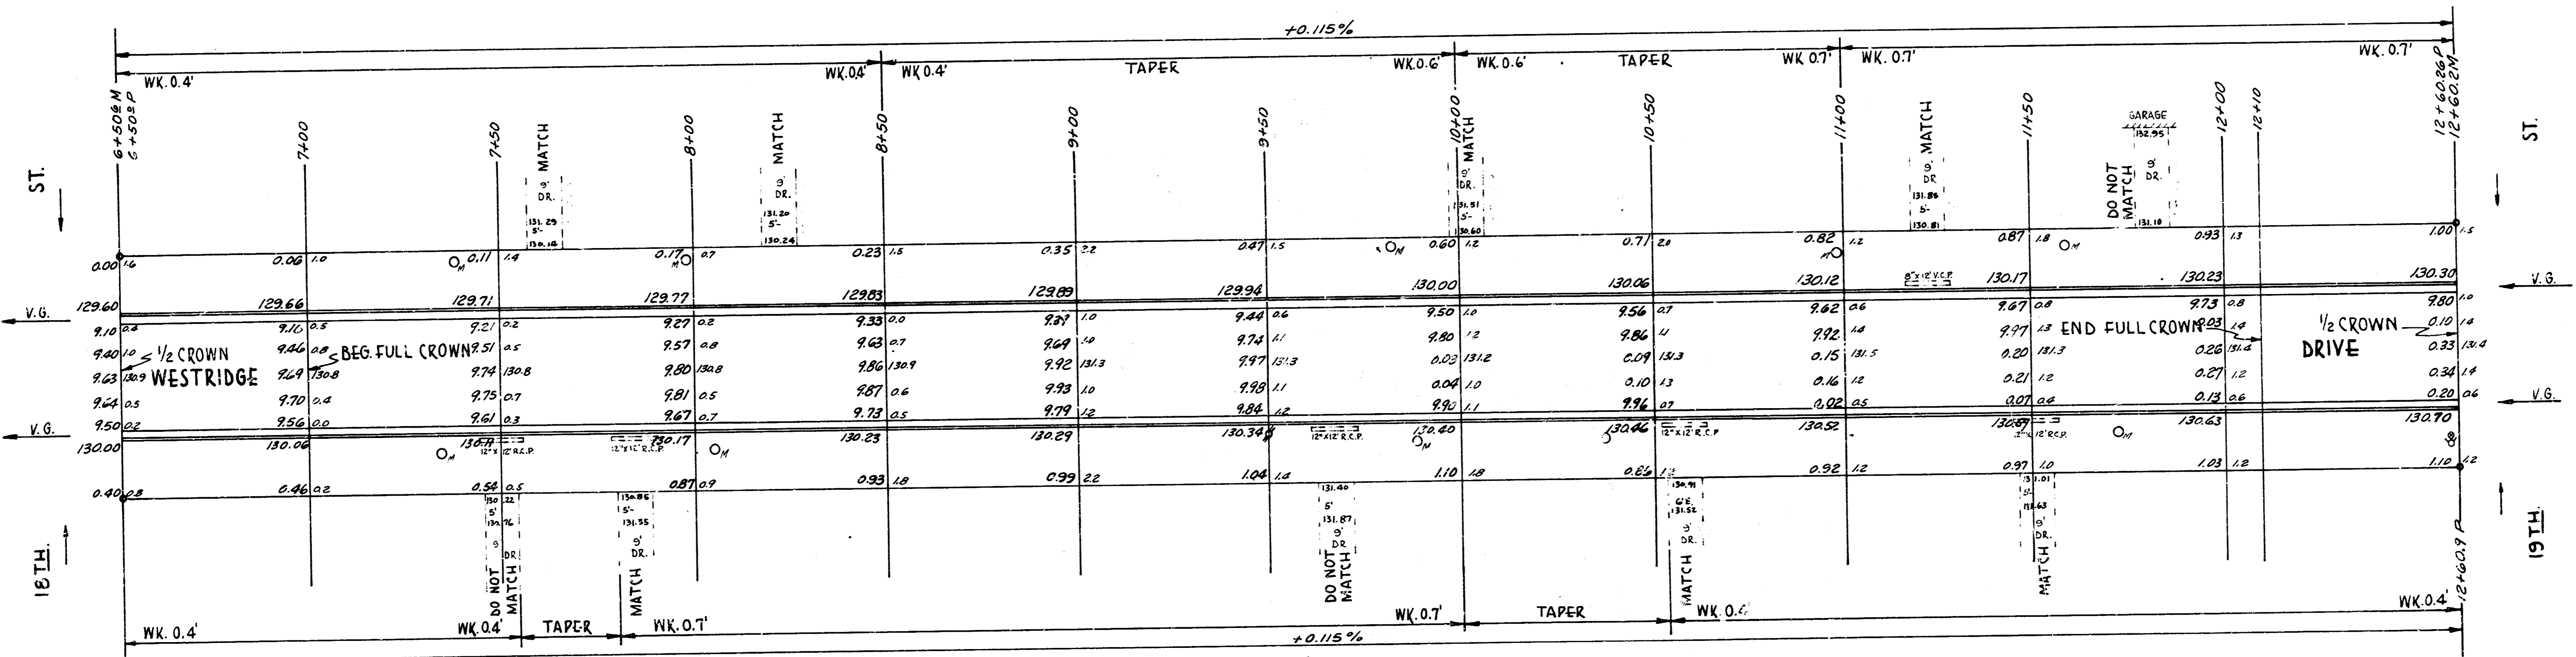

129.60	129.66	129.71	129.77	129.83	129.89	129.94	130.00	130.06	130.12	130.17	130.23	130.30
129.60	129.66	129.71	129.77	129.83	129.89	129.94	130.00	130.06	130.12	130.17	130.23	130.30
129.60	129.66	129.71	129.77	129.83	129.89	129.94	130.00	130.06	130.12	130.17	130.23	130.30
129.60	129.66	129.71	129.77	129.83	129.89	129.94	130.00	130.06	130.12	130.17	130.23	130.30

NOTE: ENTRANCE PIPES TO BE DISPOSED OF IN ACCORDANCE WITH CITY DIRT CHECKER.

EXCAVATION  
PROP 1567.7  
PLUS 10% 152.6  
TOTAL 1720.3

WESTRIDGE DRIVE  
N.L. 18TH ST. TO S.L. 19TH ST.  
26'-2-30" A.C.  
CITY OF WICHITA, KANSAS.  
B.E. SMITH CITY ENGINEER  
JUNE 1957 PROJ. NO. C 15-172

