


B.M. 19847 "R" in Kitchie, c/c no rad., a/cy no of 12th w.s. Woodlawn.
 B.M. 18763 "R" in Kitchie, s.c. 10th, w/cb Whitfield.
 Stationing & baseline on North Property Line.

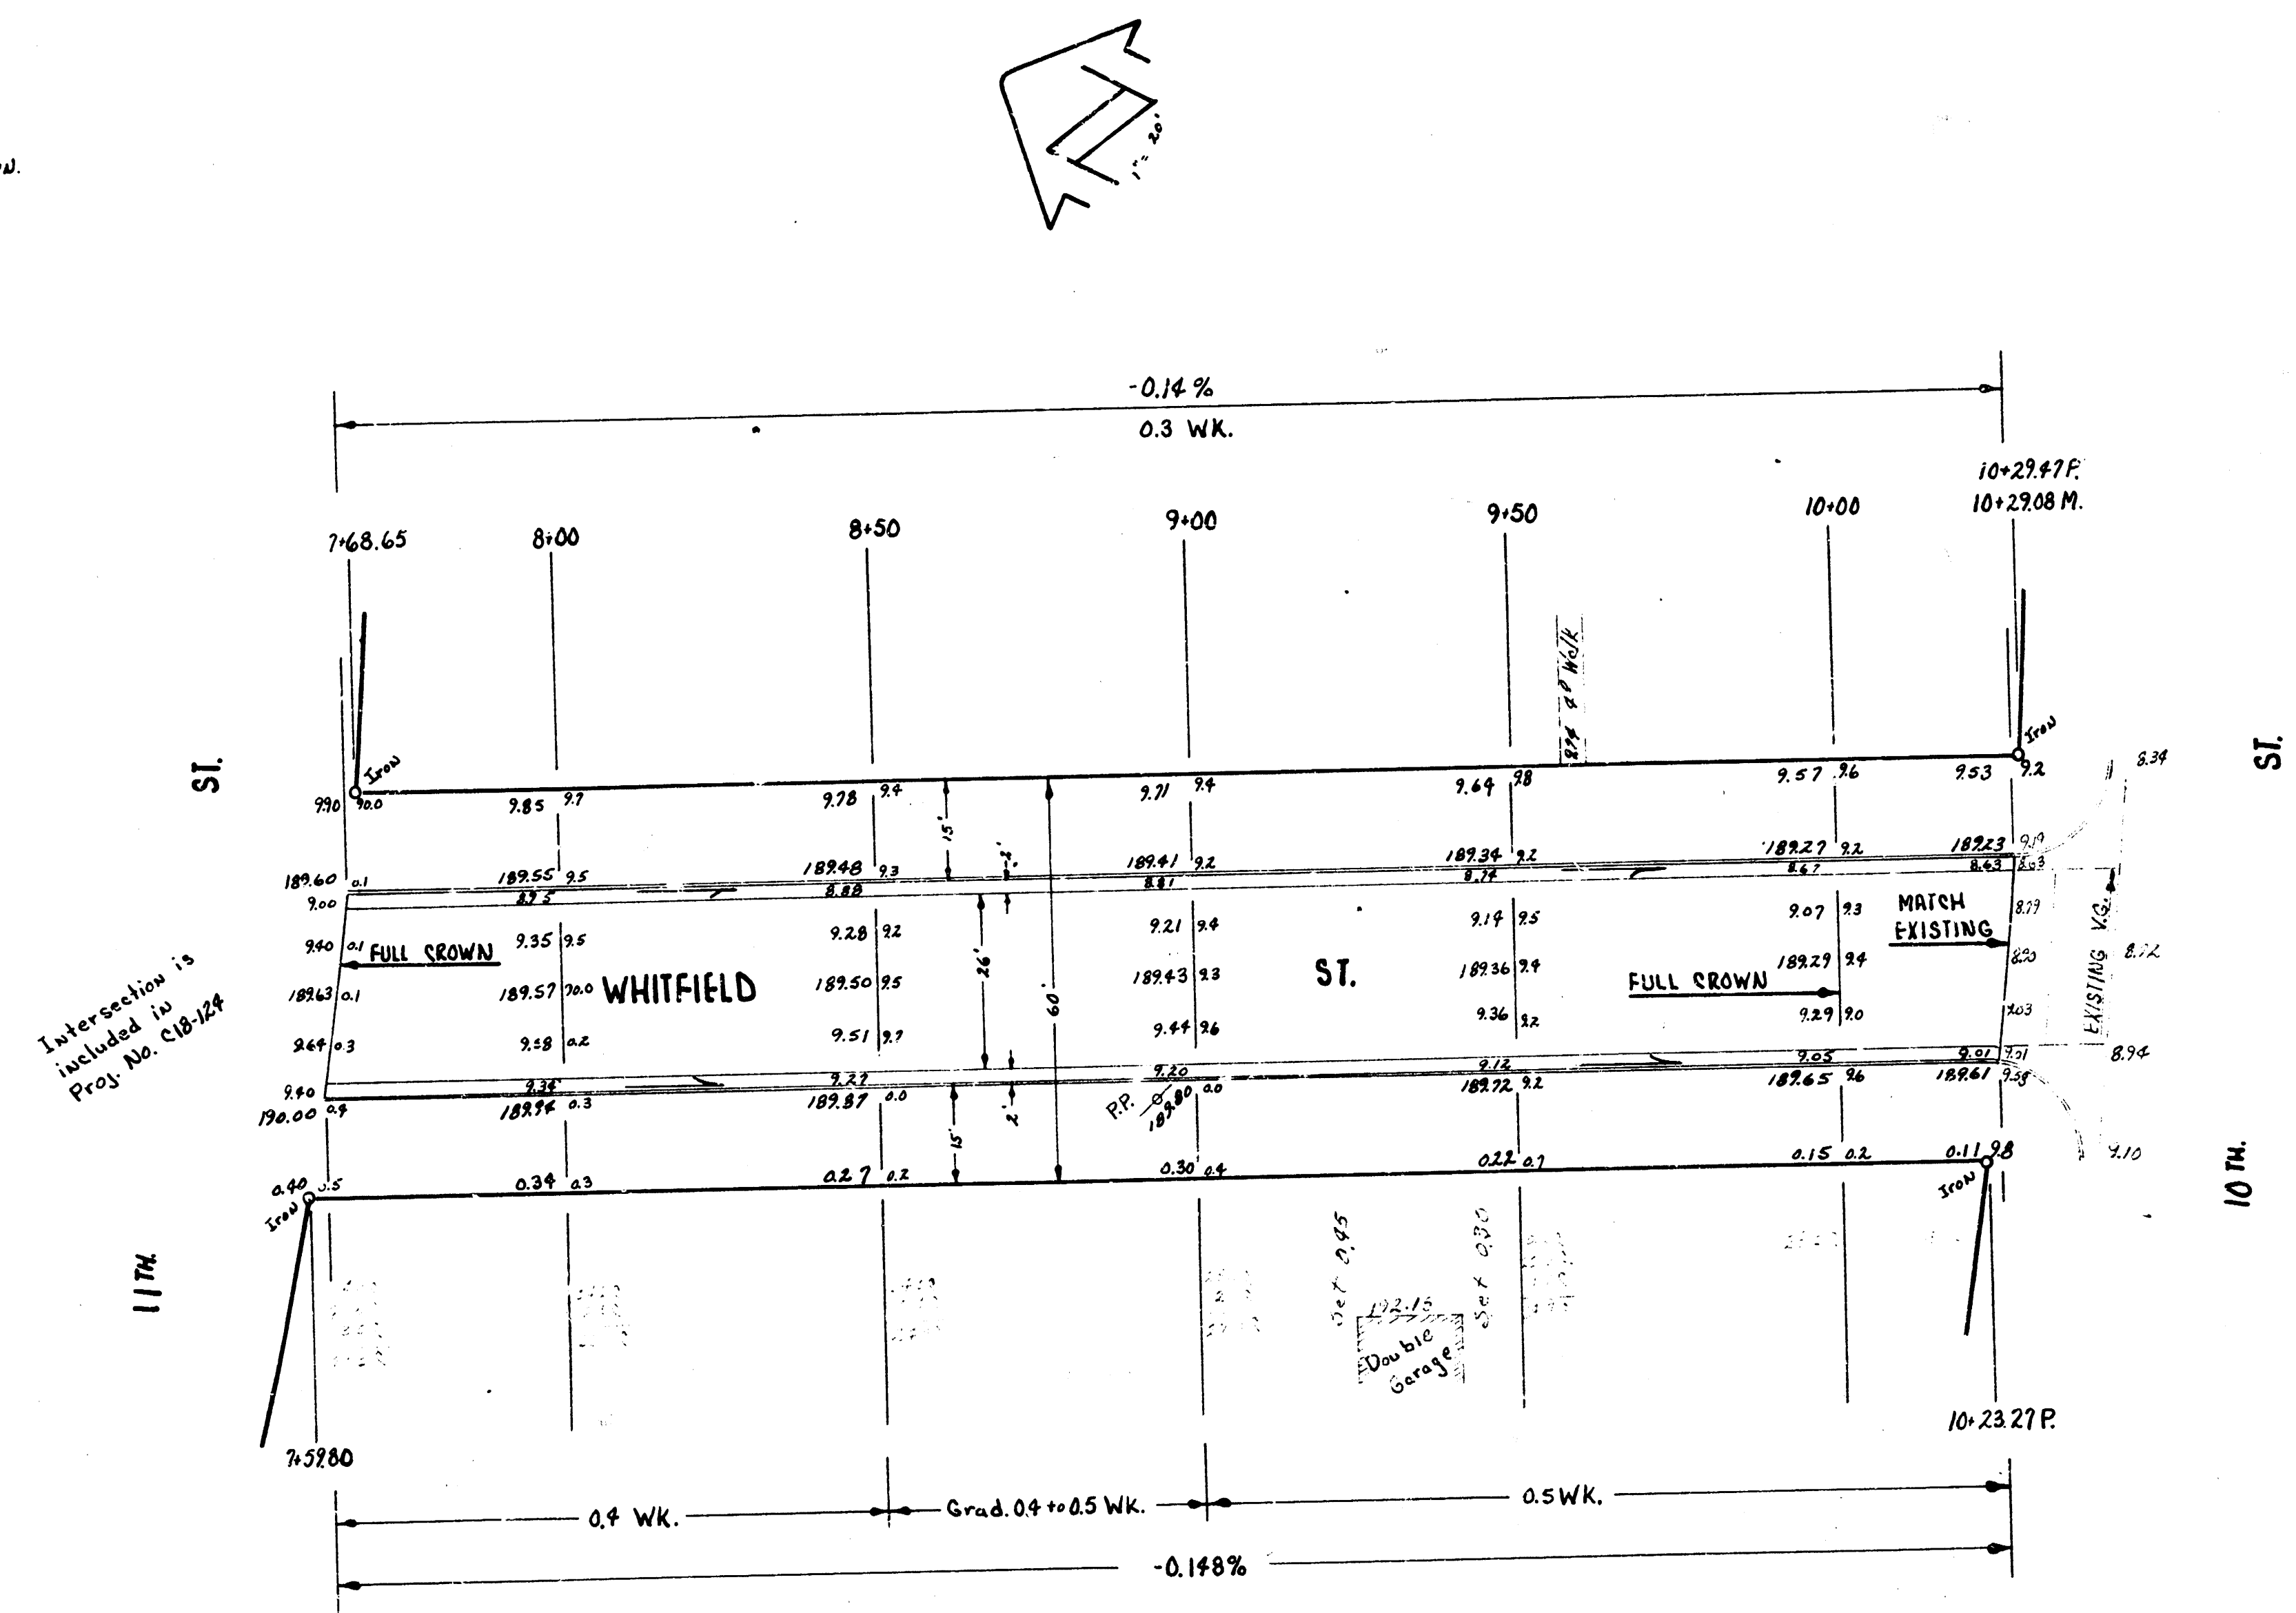

EXCAVATION TOTALS



WHITFIELD ST.
 N.L. 10th to S.L. 11th.
 26-2-30 A.C.
CITY OF WICHITA, KANSAS
 B.E. SMITH CITY ENGINEER
 DATE: PROJ. NO. C18-127