
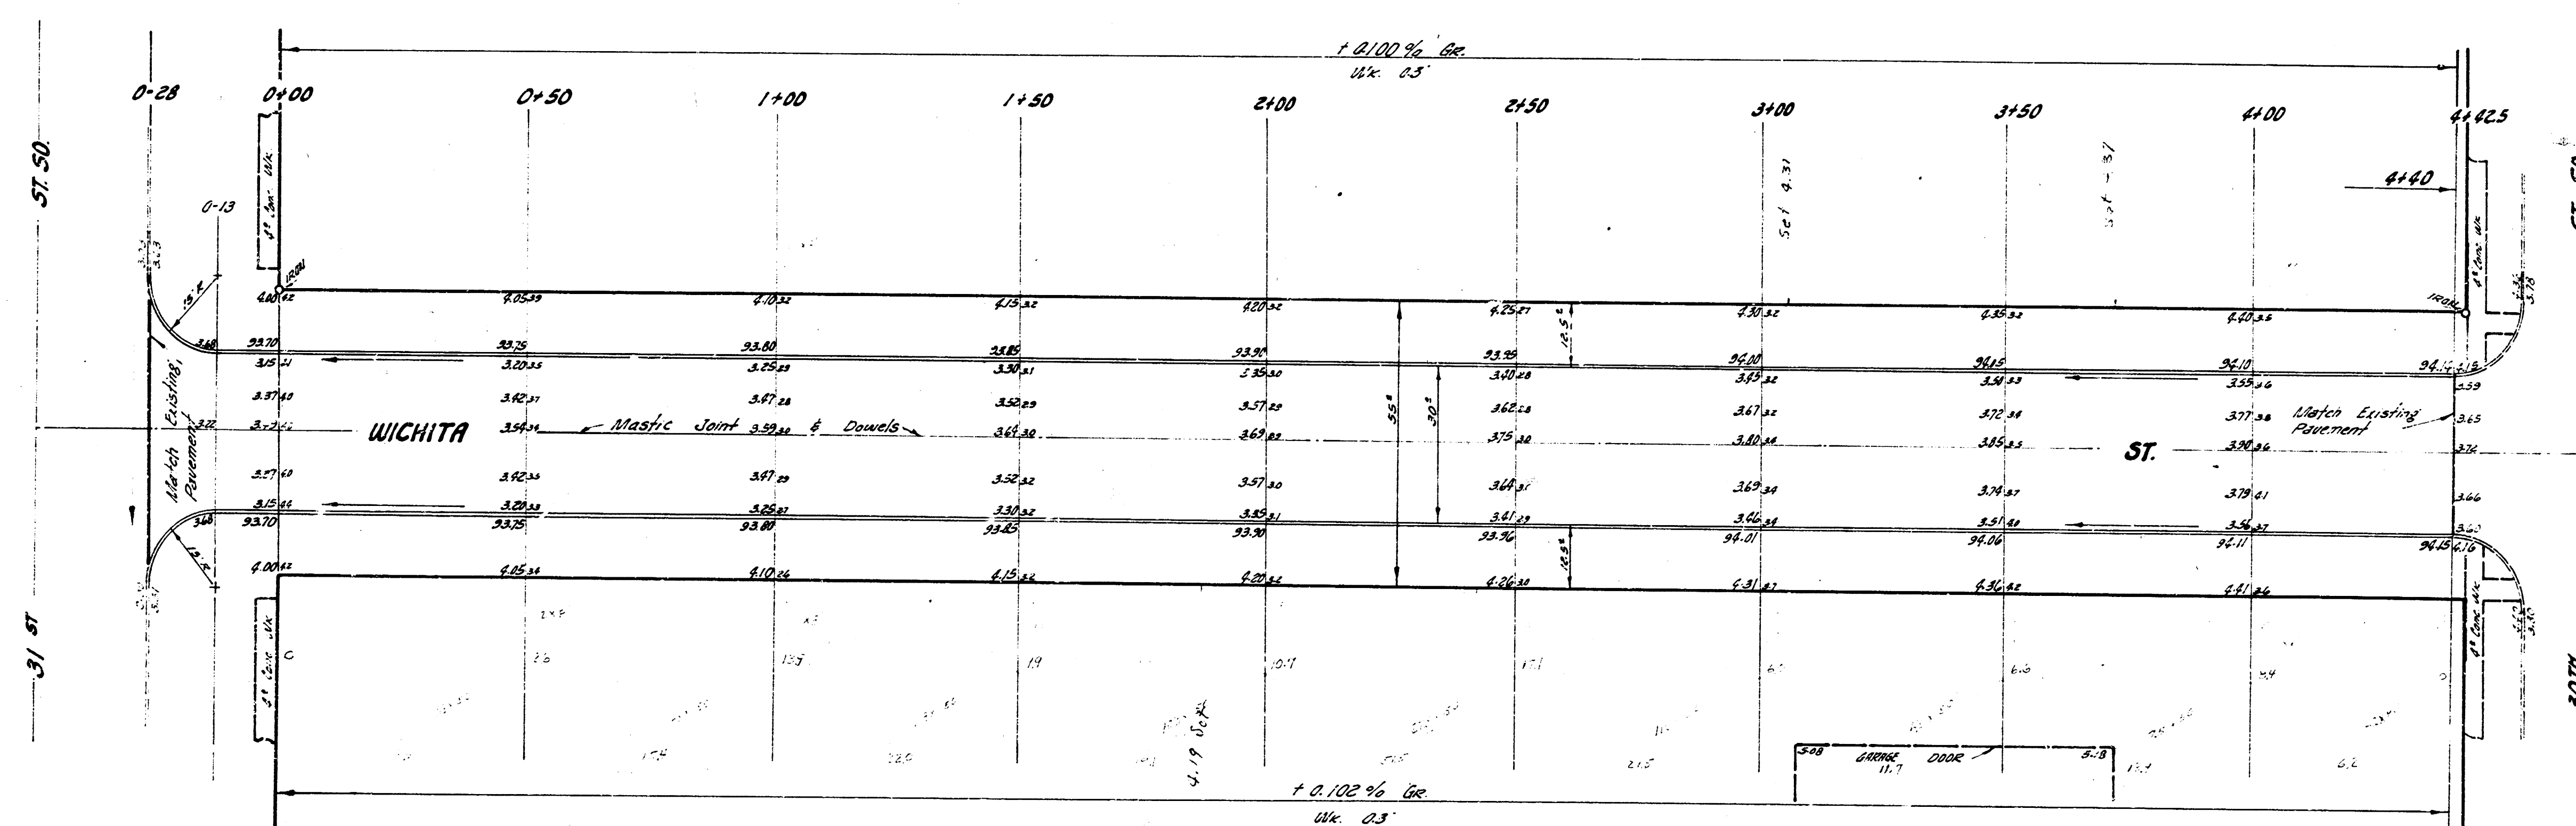


[illegible]

WICHITA ST.
N.L. 31ST ST. SO. TO S.L. 30TH ST. SO.
30° CONC & CB
CITY OF WICHITA, KANSAS
B. E. SMITH, CITY ENGINEER
DATE APRIL 1960 PROJ. NO. C 18-13

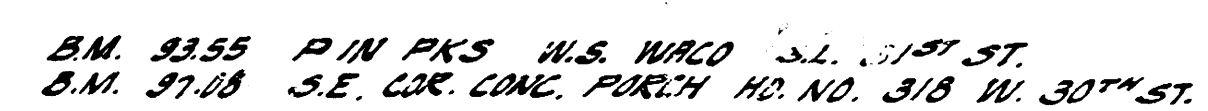