
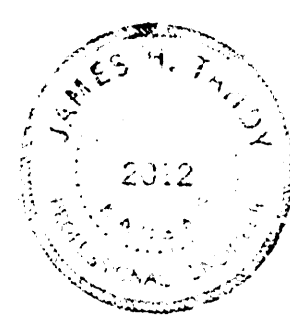


B.M. 15188 S.W. COR. CONC. PORCH N.E. LEVITT 15' N. EL. BLACKWILL



ESTIMATE OF QUANTITIES			
NO. QUANTITIES FIGURED IN ESTIMATE			
Quantity	Unit	Item	Est. Amount
2,377.5	Sq. Yd.	Rein. Conc. Pavement	6,575.0
1,666.0	Cu. Yd.	Comp. Gr. & Grt.	16,660.0
3,175.0	Cu. Yd.	Gravel	31,750.0
5,965	Lbs.	Rein. Steel	1,193.0

NOTE: This drawing is for the purpose of showing the proposed work and is not to be used for construction. The City of Wichita is not responsible for any errors or omissions in this drawing.

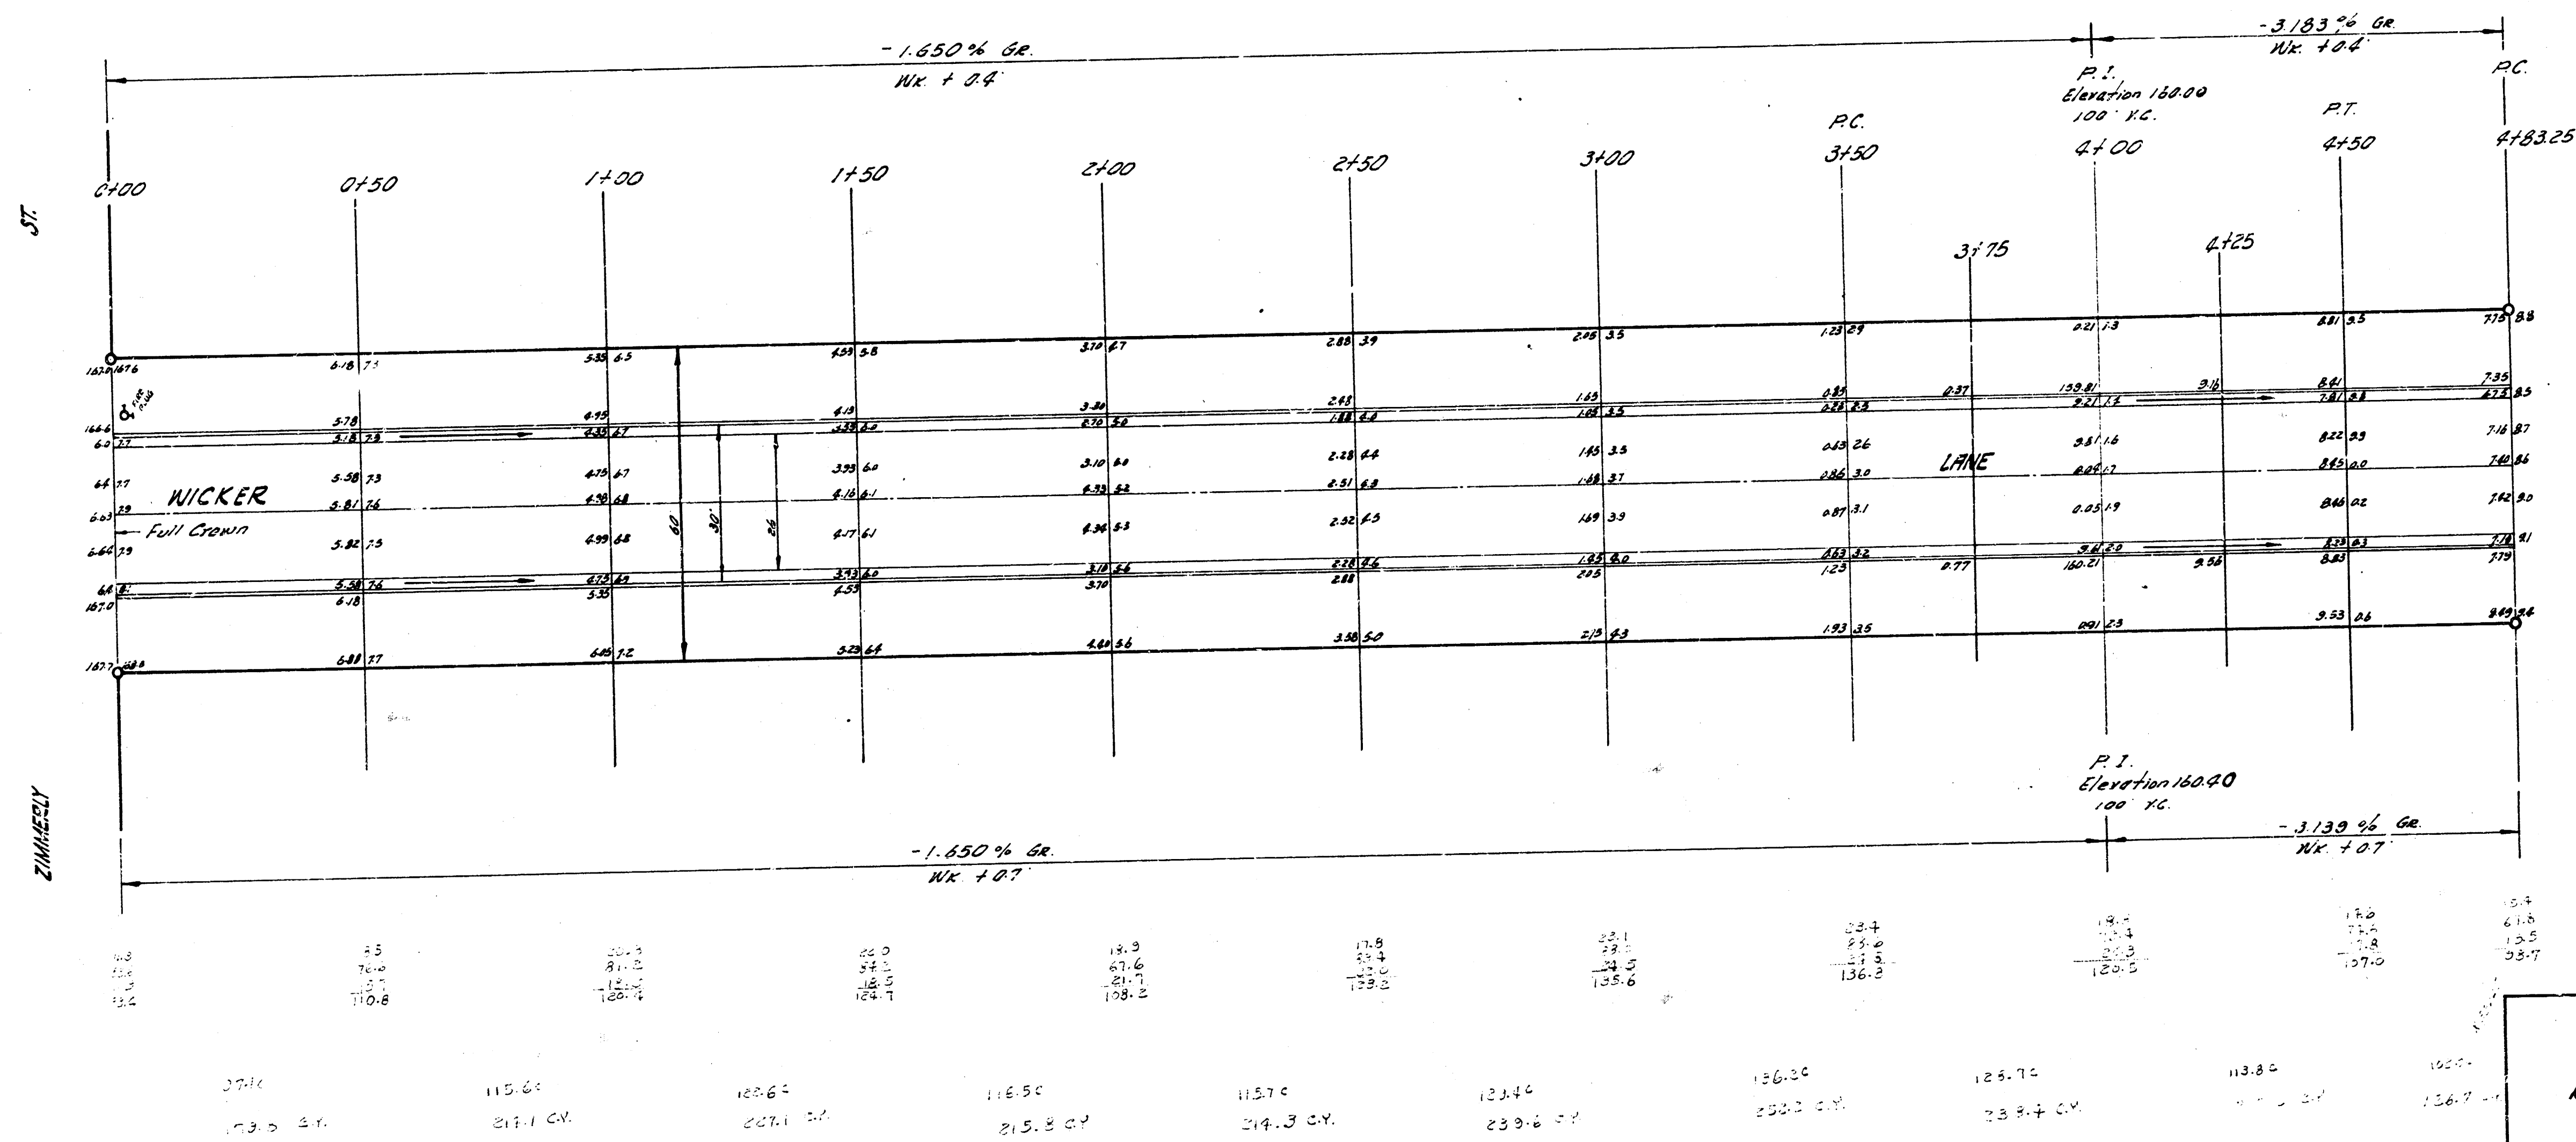

WICKER LANE
ALL ZIMMERLY TO S.E. LEVITT
26 - 2 - 30 AC.
CITY OF WICHITA, KANSAS
B. E. SMITH CITY ENGINEER
SEPT. 1958 PRIVATE

1/2

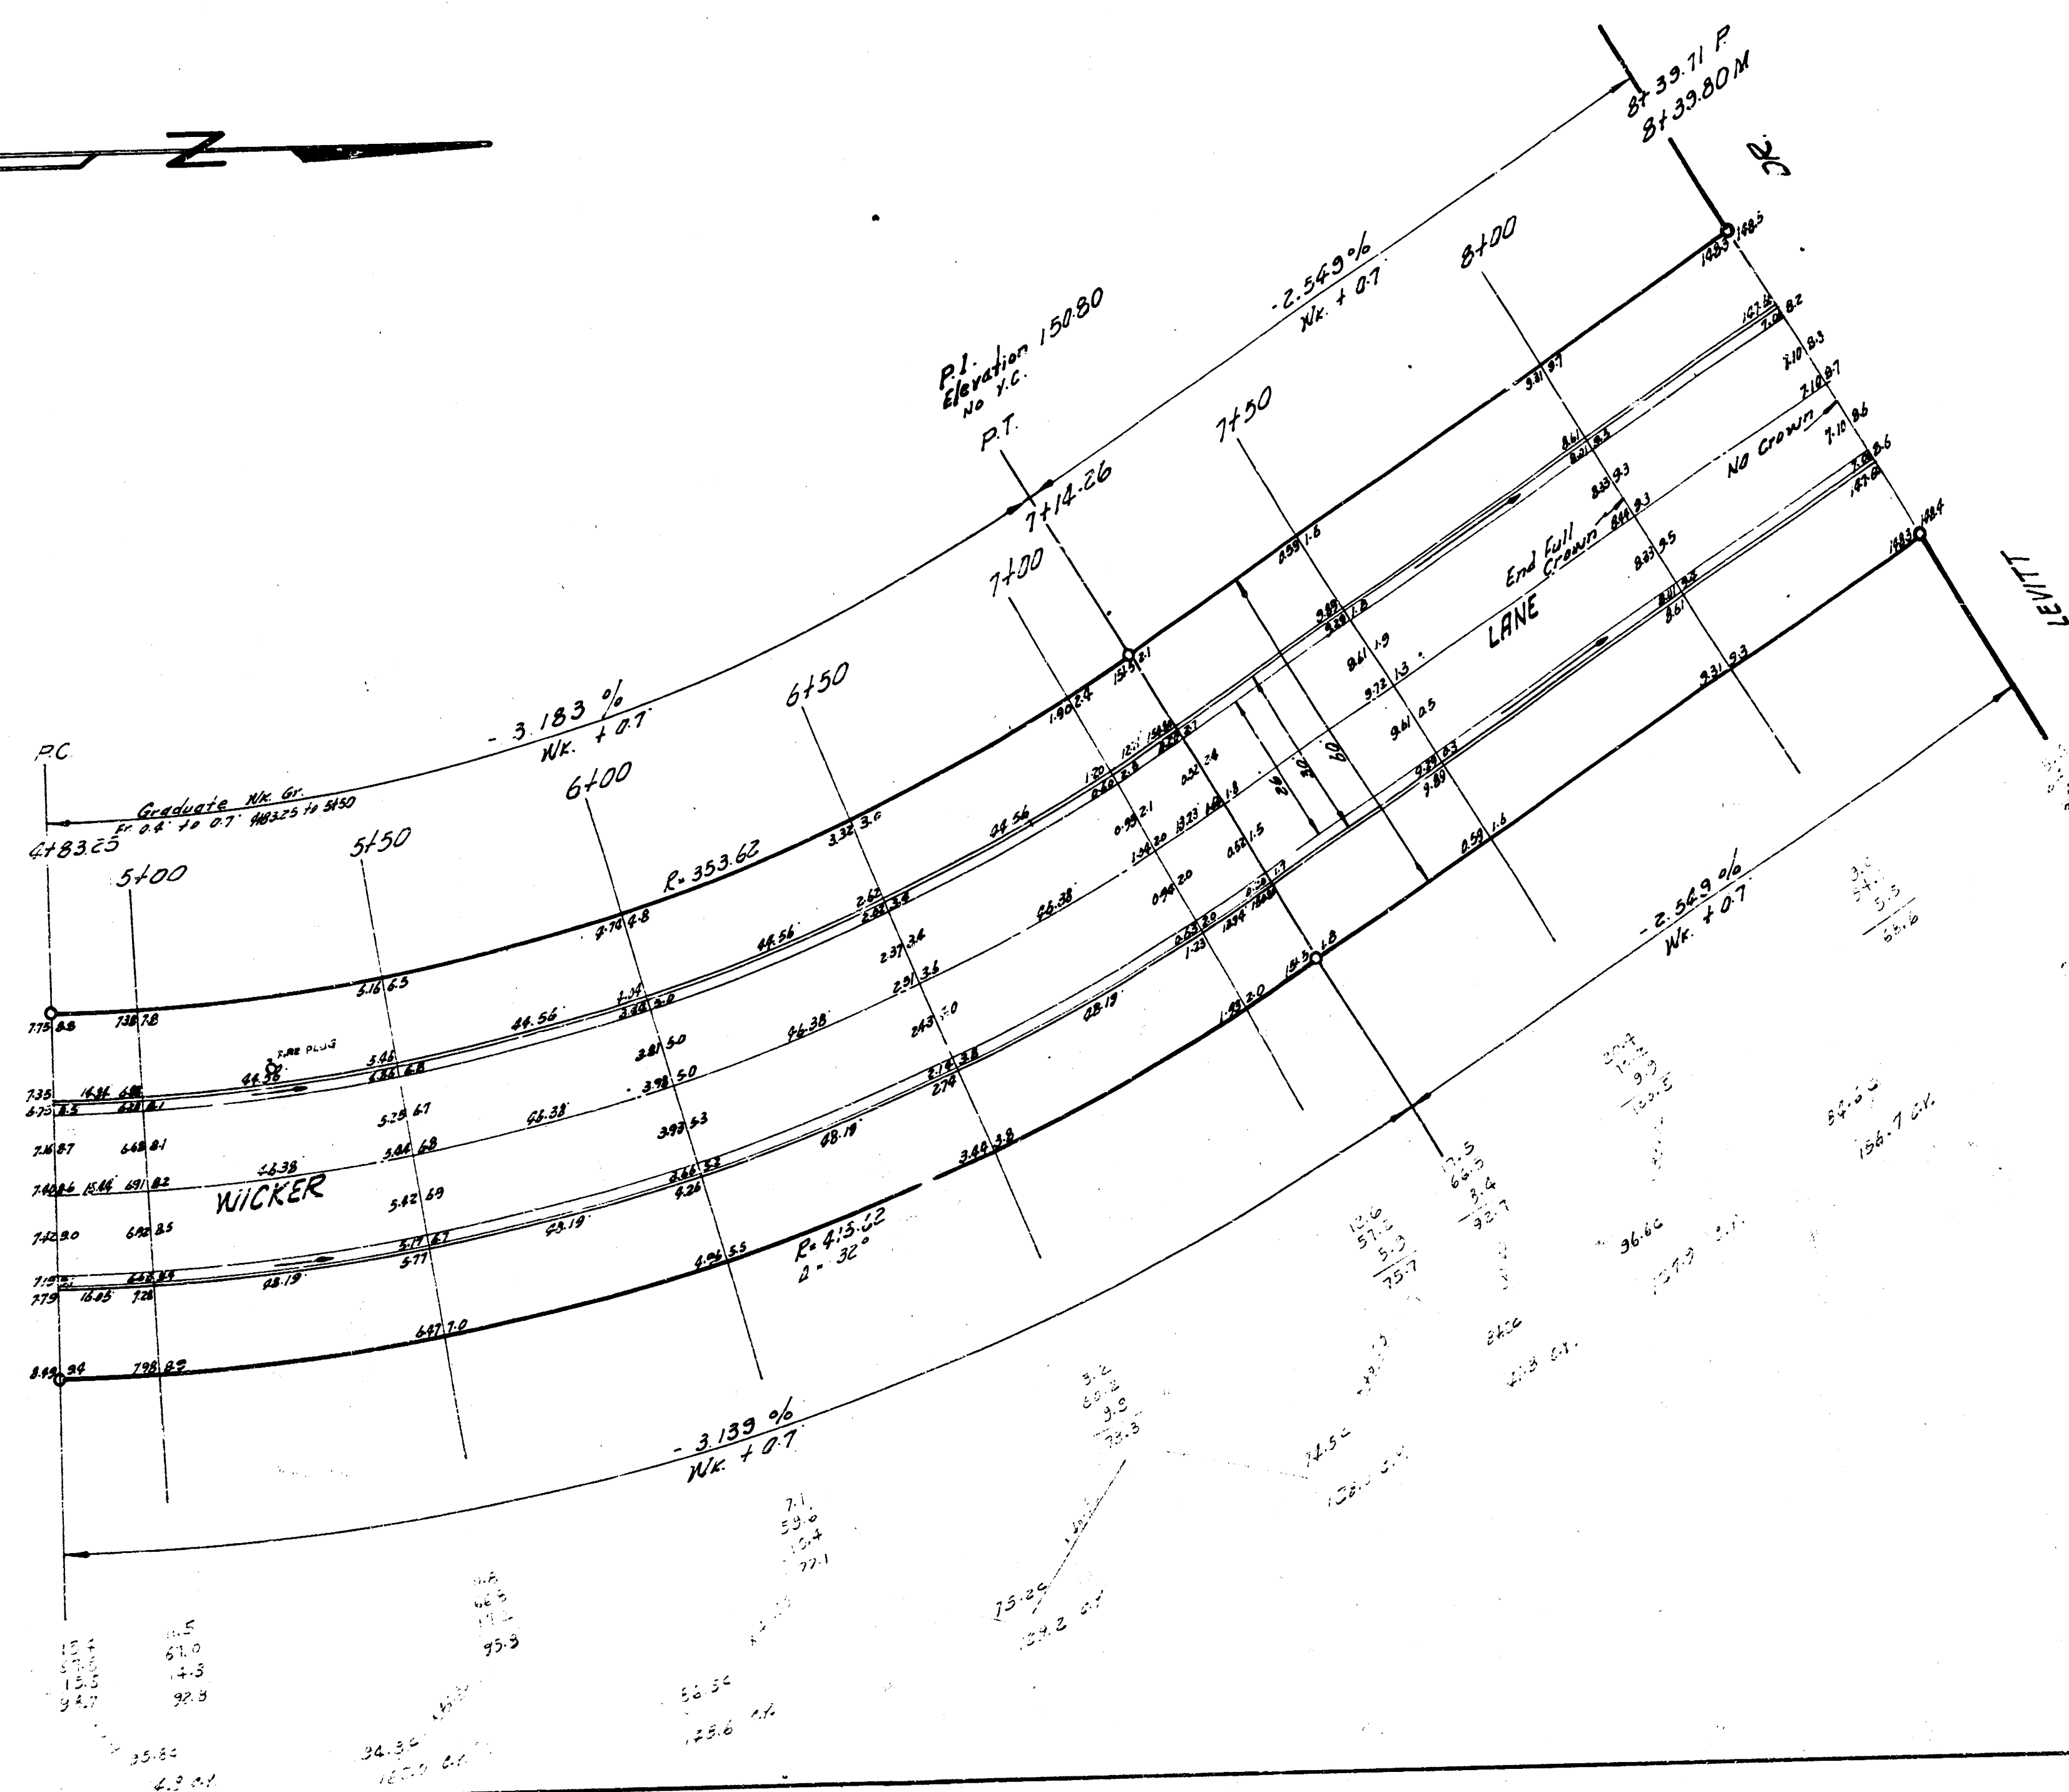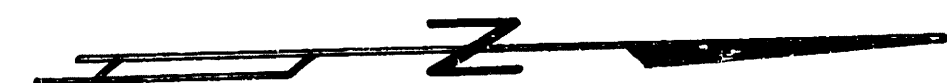

CURVE DATA STA 4+83.25 TO STA 7+12.26 STA ON E.P.L.

Stationing on E.P.L.	Chord Length	Chord Bearing	Chord Distance	Deflection	Time
4+83.25	16.75	16.46	14.40	1° 02' 36"	1° 02' 36"
5+00	50.0	62.12	62.57	3° 21' 47"	6° 37' 23"
5+50	50.0	62.12	62.57	3° 21' 47"	8° 05' 10"
6+00	50.0	62.12	62.57	3° 21' 47"	11° 32' 57"
6+50	50.0	62.12	62.57	3° 21' 47"	15° 00' 44"
7+00	50.0	62.12	62.57	3° 21' 47"	18° 28' 31"
7+12.26	16.75	16.46	14.40	1° 02' 36"	19° 31' 07"

Deflection 4.1556° = 4.1556° x 4 = 16.6224°

WICKER LANE
 N.L. ZIMMERLY TO S.L. LEWITT
 PROJ. NO. PRIVATE

(2)