


B.M. 38.34 S.E. cor. int. SE cor. ship. NW cor. Union & Western.
 B.M. 141.85 1/4 in. diameter, 5' 6" int. NW cor. Union & Western.
 Claiming S on E

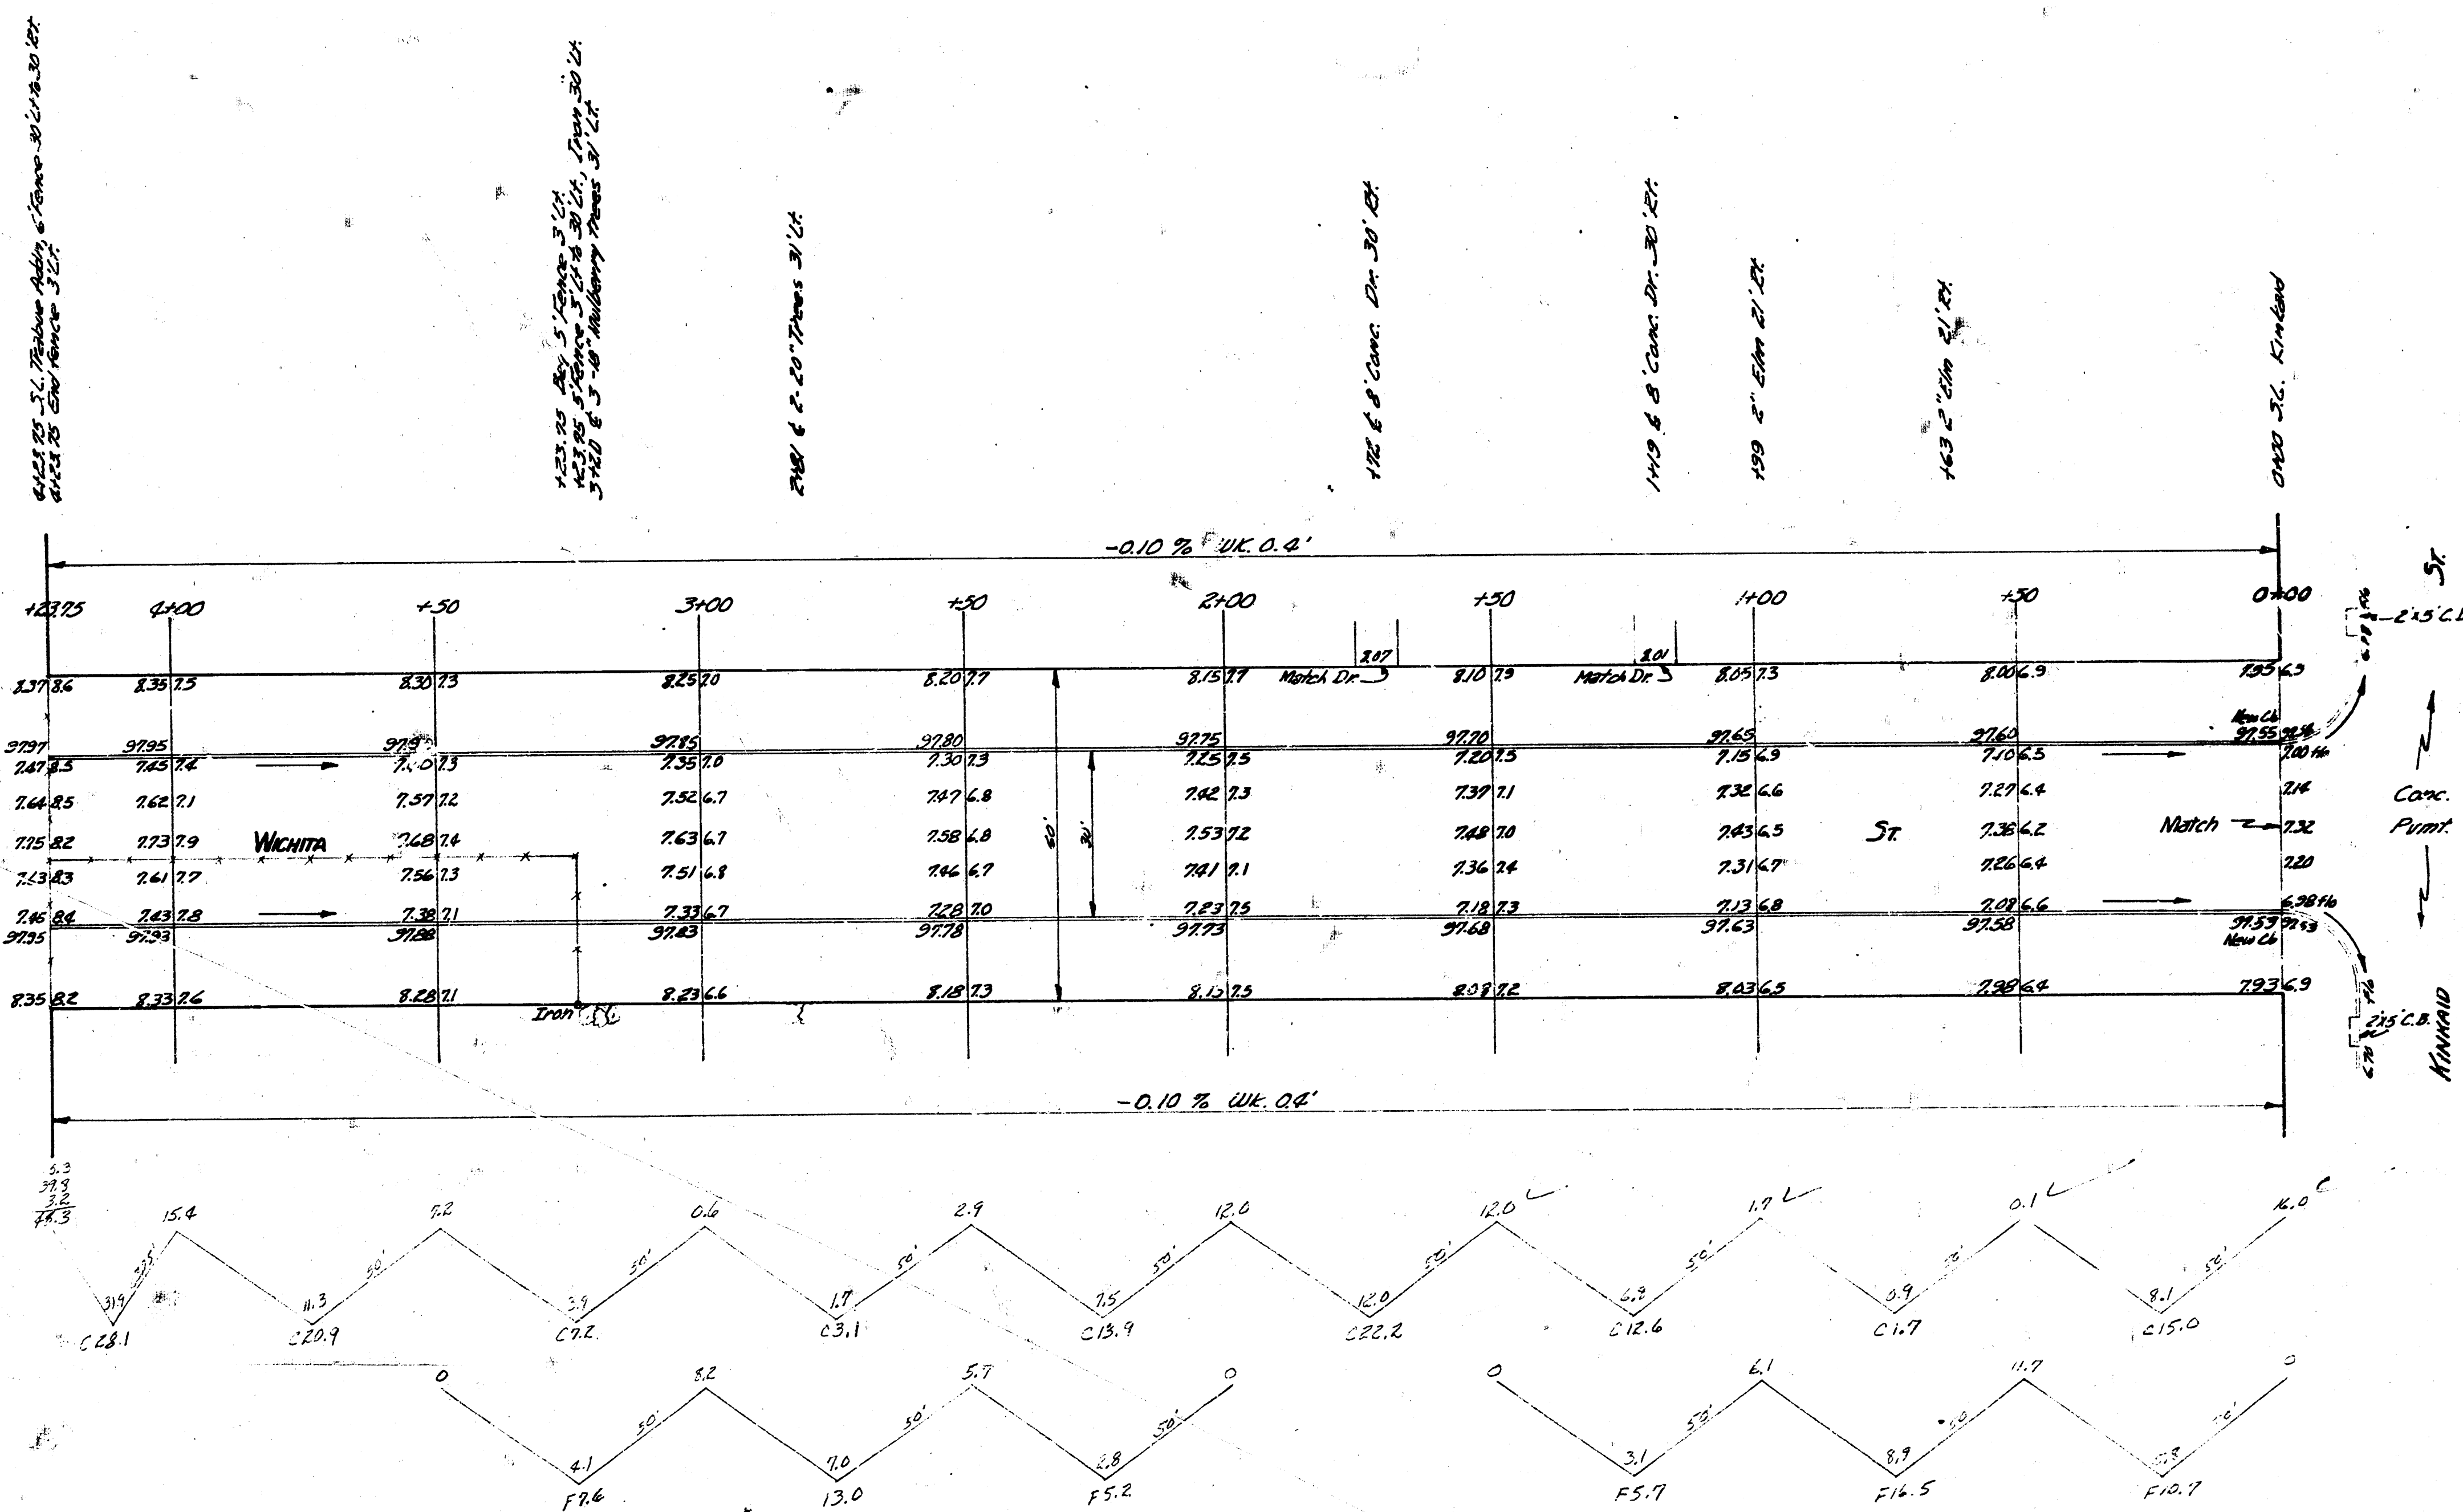

From Excavation City
 Cut Fill
 124.7 54.7
 137.2 5.7
 137.2 5.7
 137.2 5.7

WICHITA
 S.L. KINKAID TO S.L. TROBUE ADDN.
 30' CONC. & CB.
 CITY OF WICHITA KANSAS
 B.E. SMITH CITY ENGINEER
 JULY 1934 PROJ. NO. CM-65

