



24" 10.35 W.E. CON. CONC. BASE SIG. LIGHT N.W. CENTRAL & WICHITA
 24" 10.30 S.E. CON. CONC. BASE P.R. SIG. LIGHT N.W. CENTRAL & WICHITA

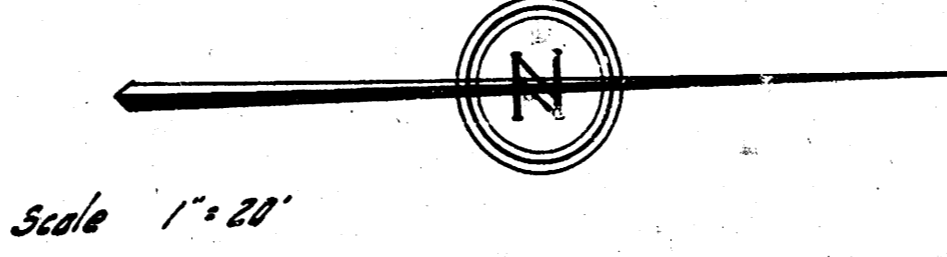

NOTE: INTERSECTION RETURN
 TO BE CONSTRUCTED ON
 CENTRAL PROJECT C-12-7

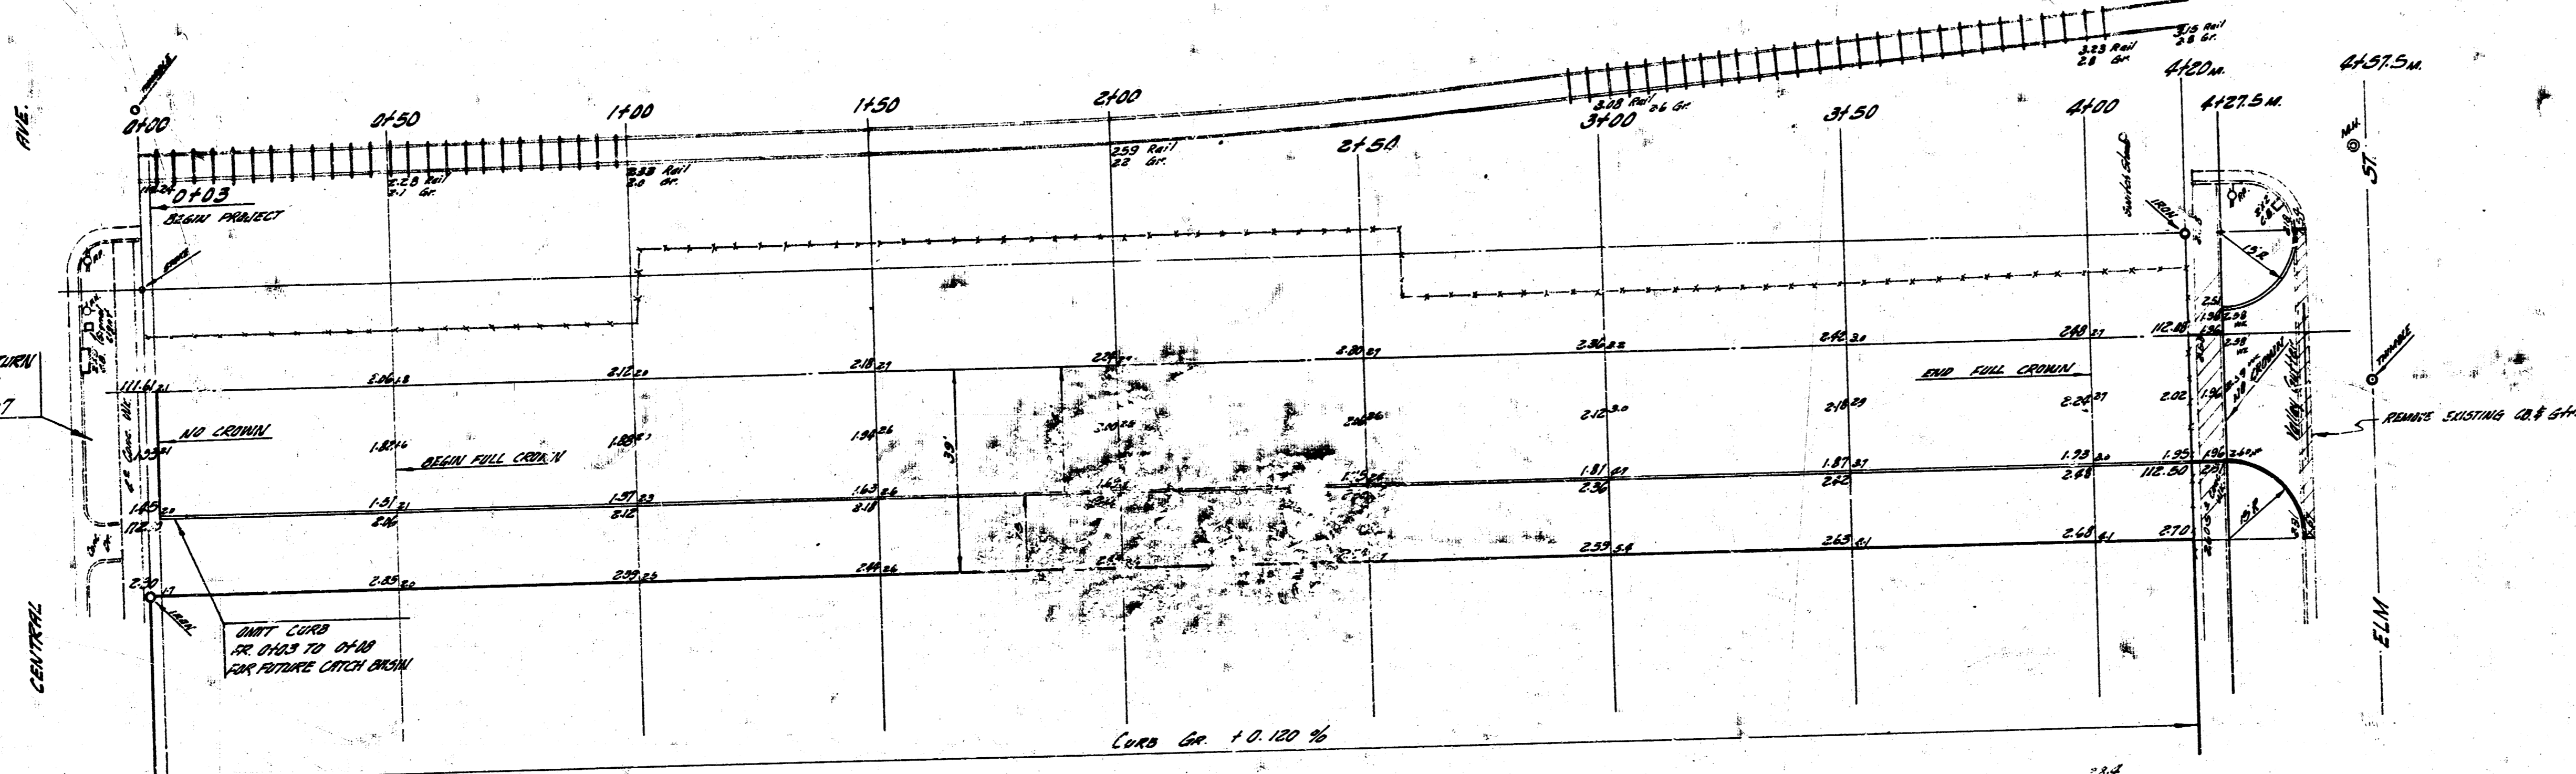

28.2	141.4	128	123	32.1	31.6	27.2	40.7	38.6	31.4	28.4	30.3	21.2
23.0	1.41	14.2	21.3	36.2	35.5	25.7	48.9	37.9	32.4	31.0	23.5	12.7
		22.7 CK	31.5 CK	33.3 CK	25.0 CK	32.3 CK	106.1 CK	122.2 CK	32.4 CK	34.7 CK	28.7 CK	

ESTIMATE OF QUANTITIES

QUANTITIES	UNIT	ITEM	PRICE
12,314	Sq. Yds.	7" Conc. Pavement	
466.5	Lin. Ft.	Intersect. CB	
445.5	Cu. Yds.	Excavation	
7,580	Lbs.	Reinf. Steel	
461.5	Lin. Ft.	Metric Key Guard	



E 1/2 WICHITA ST.
 N.W. CENTRAL AVE TO S.L. ELM ST.
 24" CONC. & C.B. EAST SIDE
 CITY OF WICHITA, KANSAS
 B. E. SMITH, CITY ENGINEER
 DATE JULY 1959, PRIVATE CONTRACT

