



Sta On e  
 B.M. 11528 "C" In Corner Center Of Wk. Sq., S.W. Cor. 8th & Water

E.R.C.  
 P.C.C. 6.24  
 513.9 51  
 110.2 10.8  
 365.3 on/ft. 6.7 on/ft.

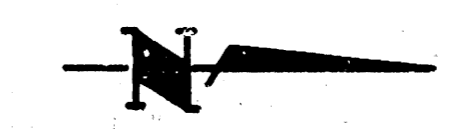

NOTE:  
 Remove walk of shape  
 dirt for drainage to  
 catch basins.

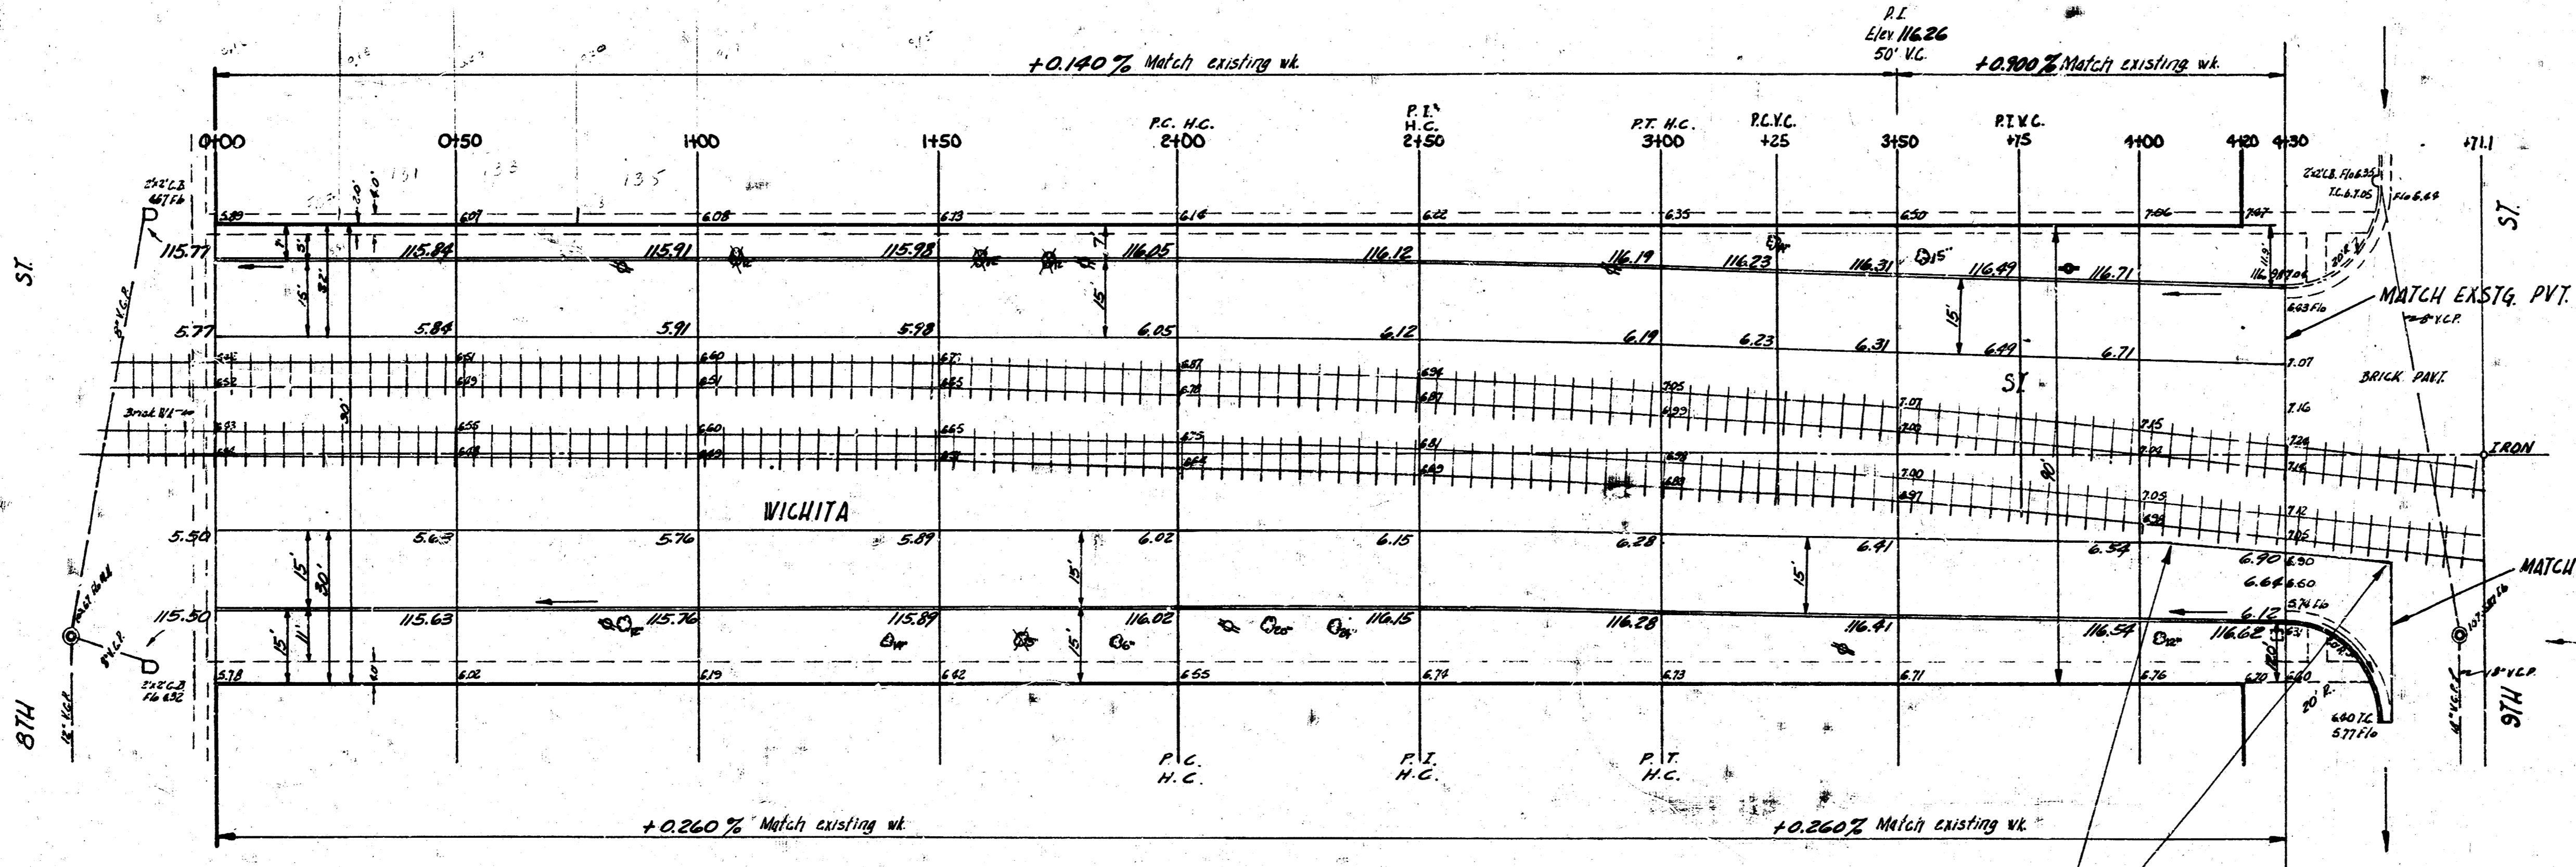

Remove & replace part to new elevations.

NOTE TO FIELD ENGINEER: West edge east  
 slab to be paved 6' from & parallel to R.E.  
 ties slab to be variable width where R.E.  
 width cannot be maintained (4402 & 4450)

Survey Sheet BK 5-16  
 Plan Reclamation  
 E.R.C. 2-777  
 Unimproved 1957

**WICHITA ST.**  
 N.L. 8TH ST. TO S.L. 9TH ST.  
 15 CONC. & CS. BOTH SIDES OF TRACK  
 CITY OF WICHITA, KANSAS  
 BE SMITH CITY ENGINEER  
 JUNE 1957 Proj. No. C 15-138

