


SUBV KRAOS
 MR KNIGHT
 KNIGHT
 10000 77
 BK JAN-18

NOTE: TO FIELD ENG. & CONTRACTOR
INSTALL 24" OF 18" R.C.P. &
CONSTRUCT R.C. HOOKUP

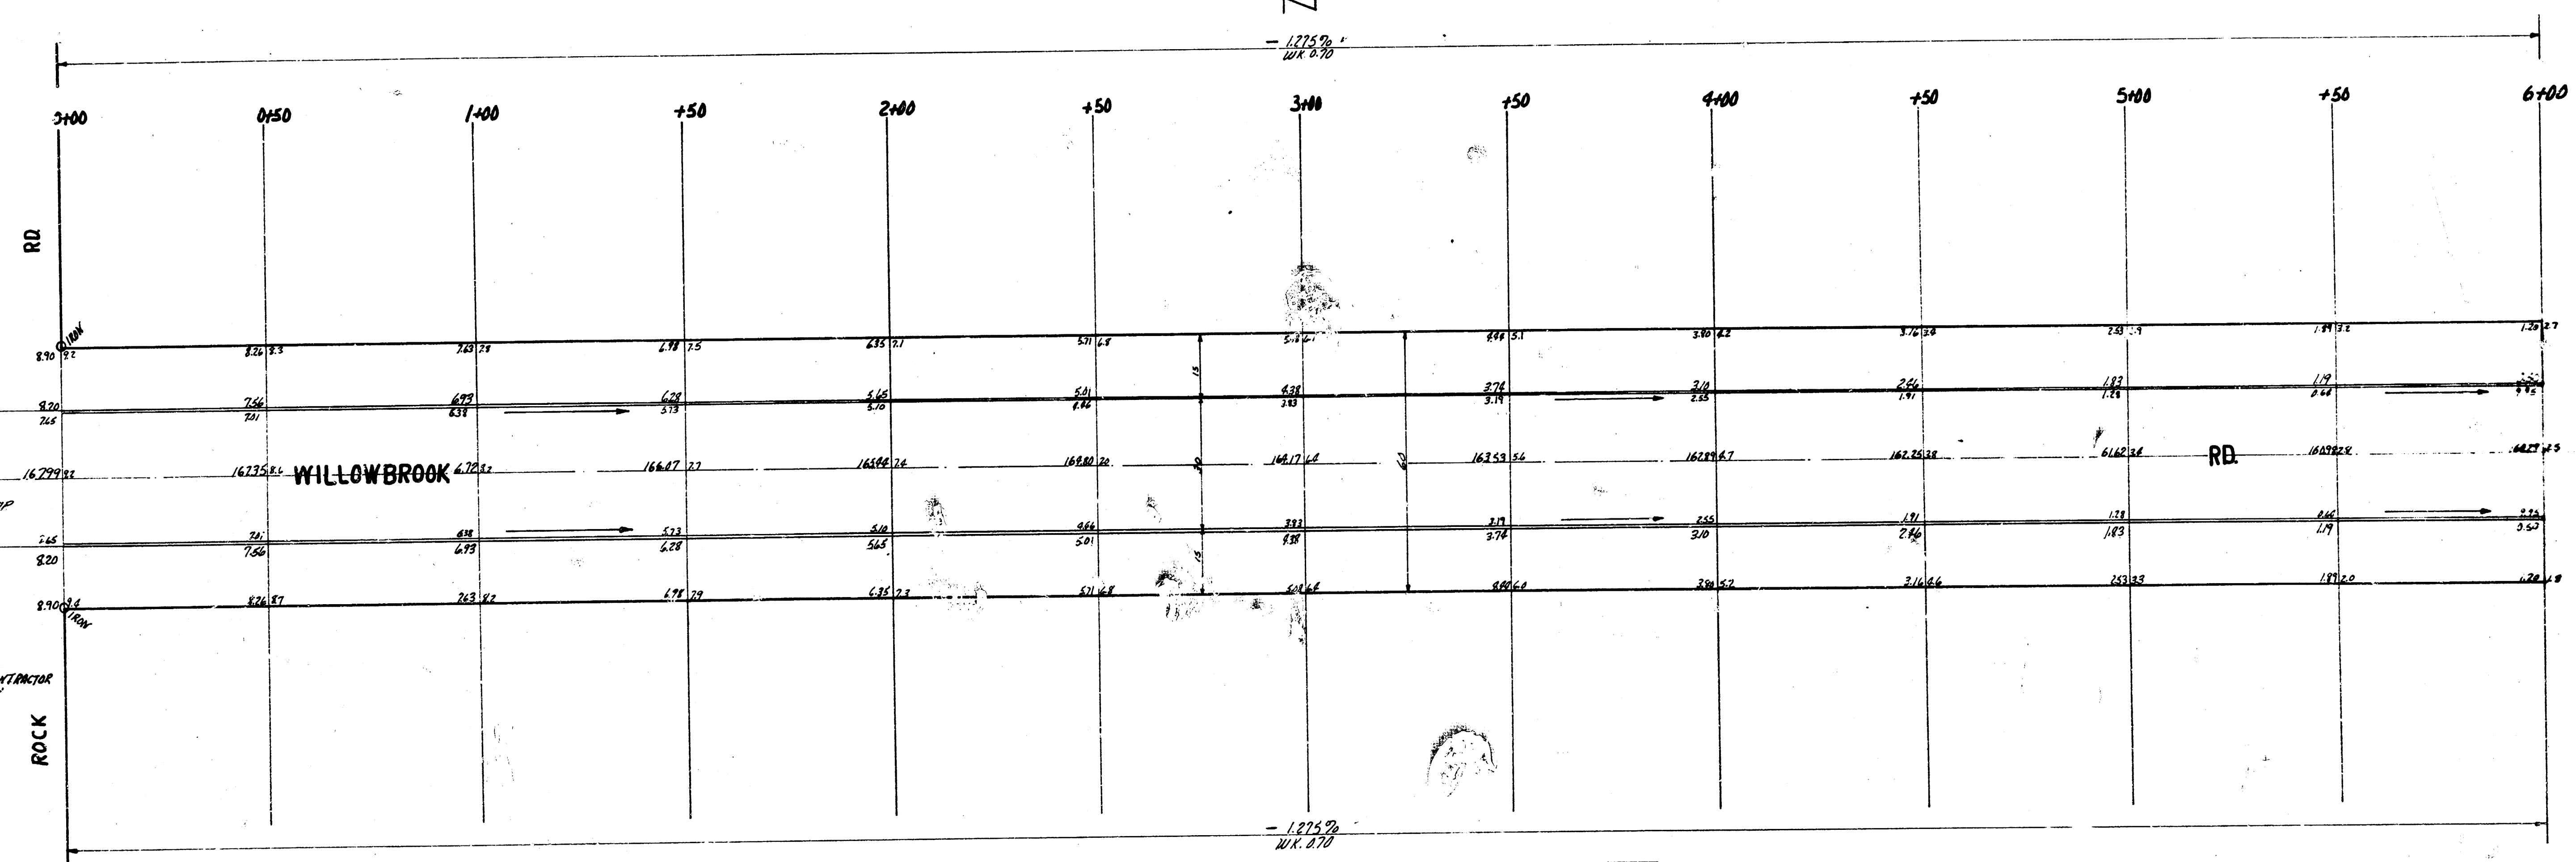


DETAIL OF MASTIC KEY JOINT
NO SCALE


TOTAL EXCAV.

PROP


1162	ST	714
1221	892.6	0
121	+102.627	
112	6115	

WILLOWBROOK RD.
E.L. ROCK RD. WL. BONNIE BRAE
30' CONC. CURB
CITY OF WICHITA, KANS.
B.E. SMITH CITY ENGINEER
DATE JULY 1959 PROT NO C13-295

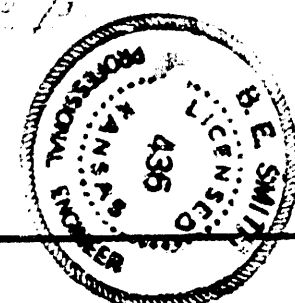 $\frac{1}{2}$

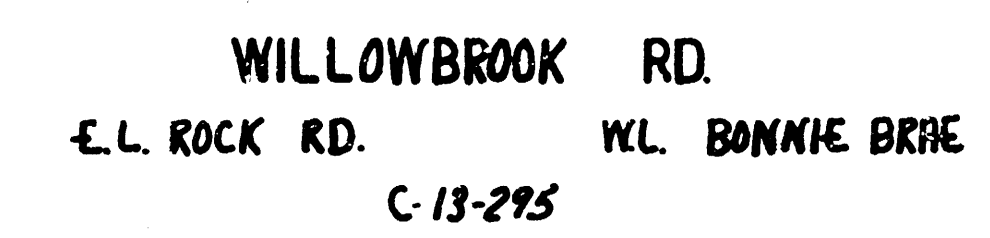

2/2

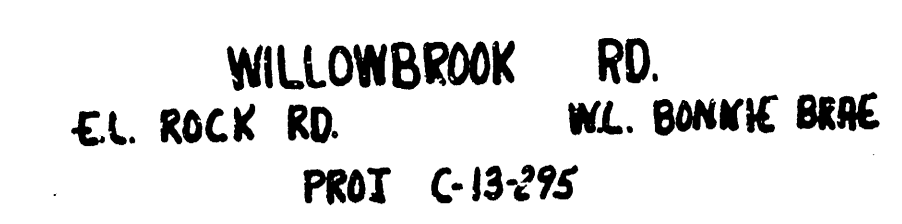

$\frac{3}{7}$

