



B.M. 131.36 S.E. Cor. conc. porch 1/6" 1763 Lexington

Survey 25' Bk 71' 1/2"  
 L&C 1/2" 1/2" 1/2"  
 Check 3/7


Total Earthwork

| City | Pimp.            |
|------|------------------|
| None | Cut Fill         |
|      | 39.7 43.9        |
|      | 6.4 30.3         |
|      | 50.0             |
| +10% | 31 33.8 cu. yds. |
|      | 55.3 cu. yds.    |

104.38 ft.  
 One Fill = 0.15'  
 173.3 ft.  
 6.9 cu. yds.

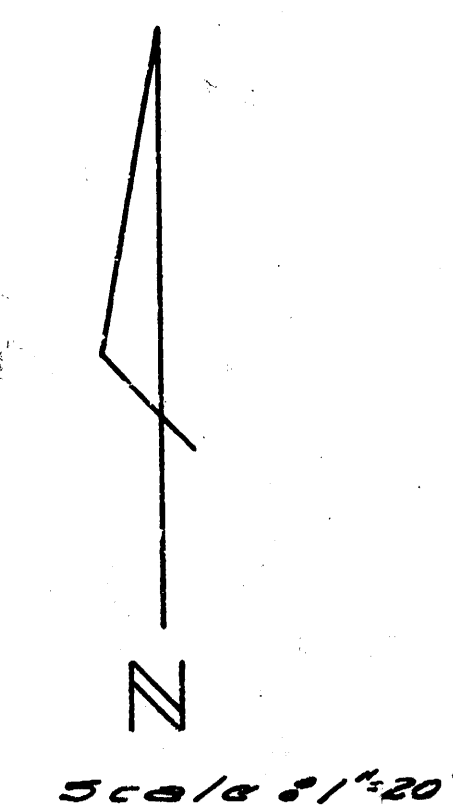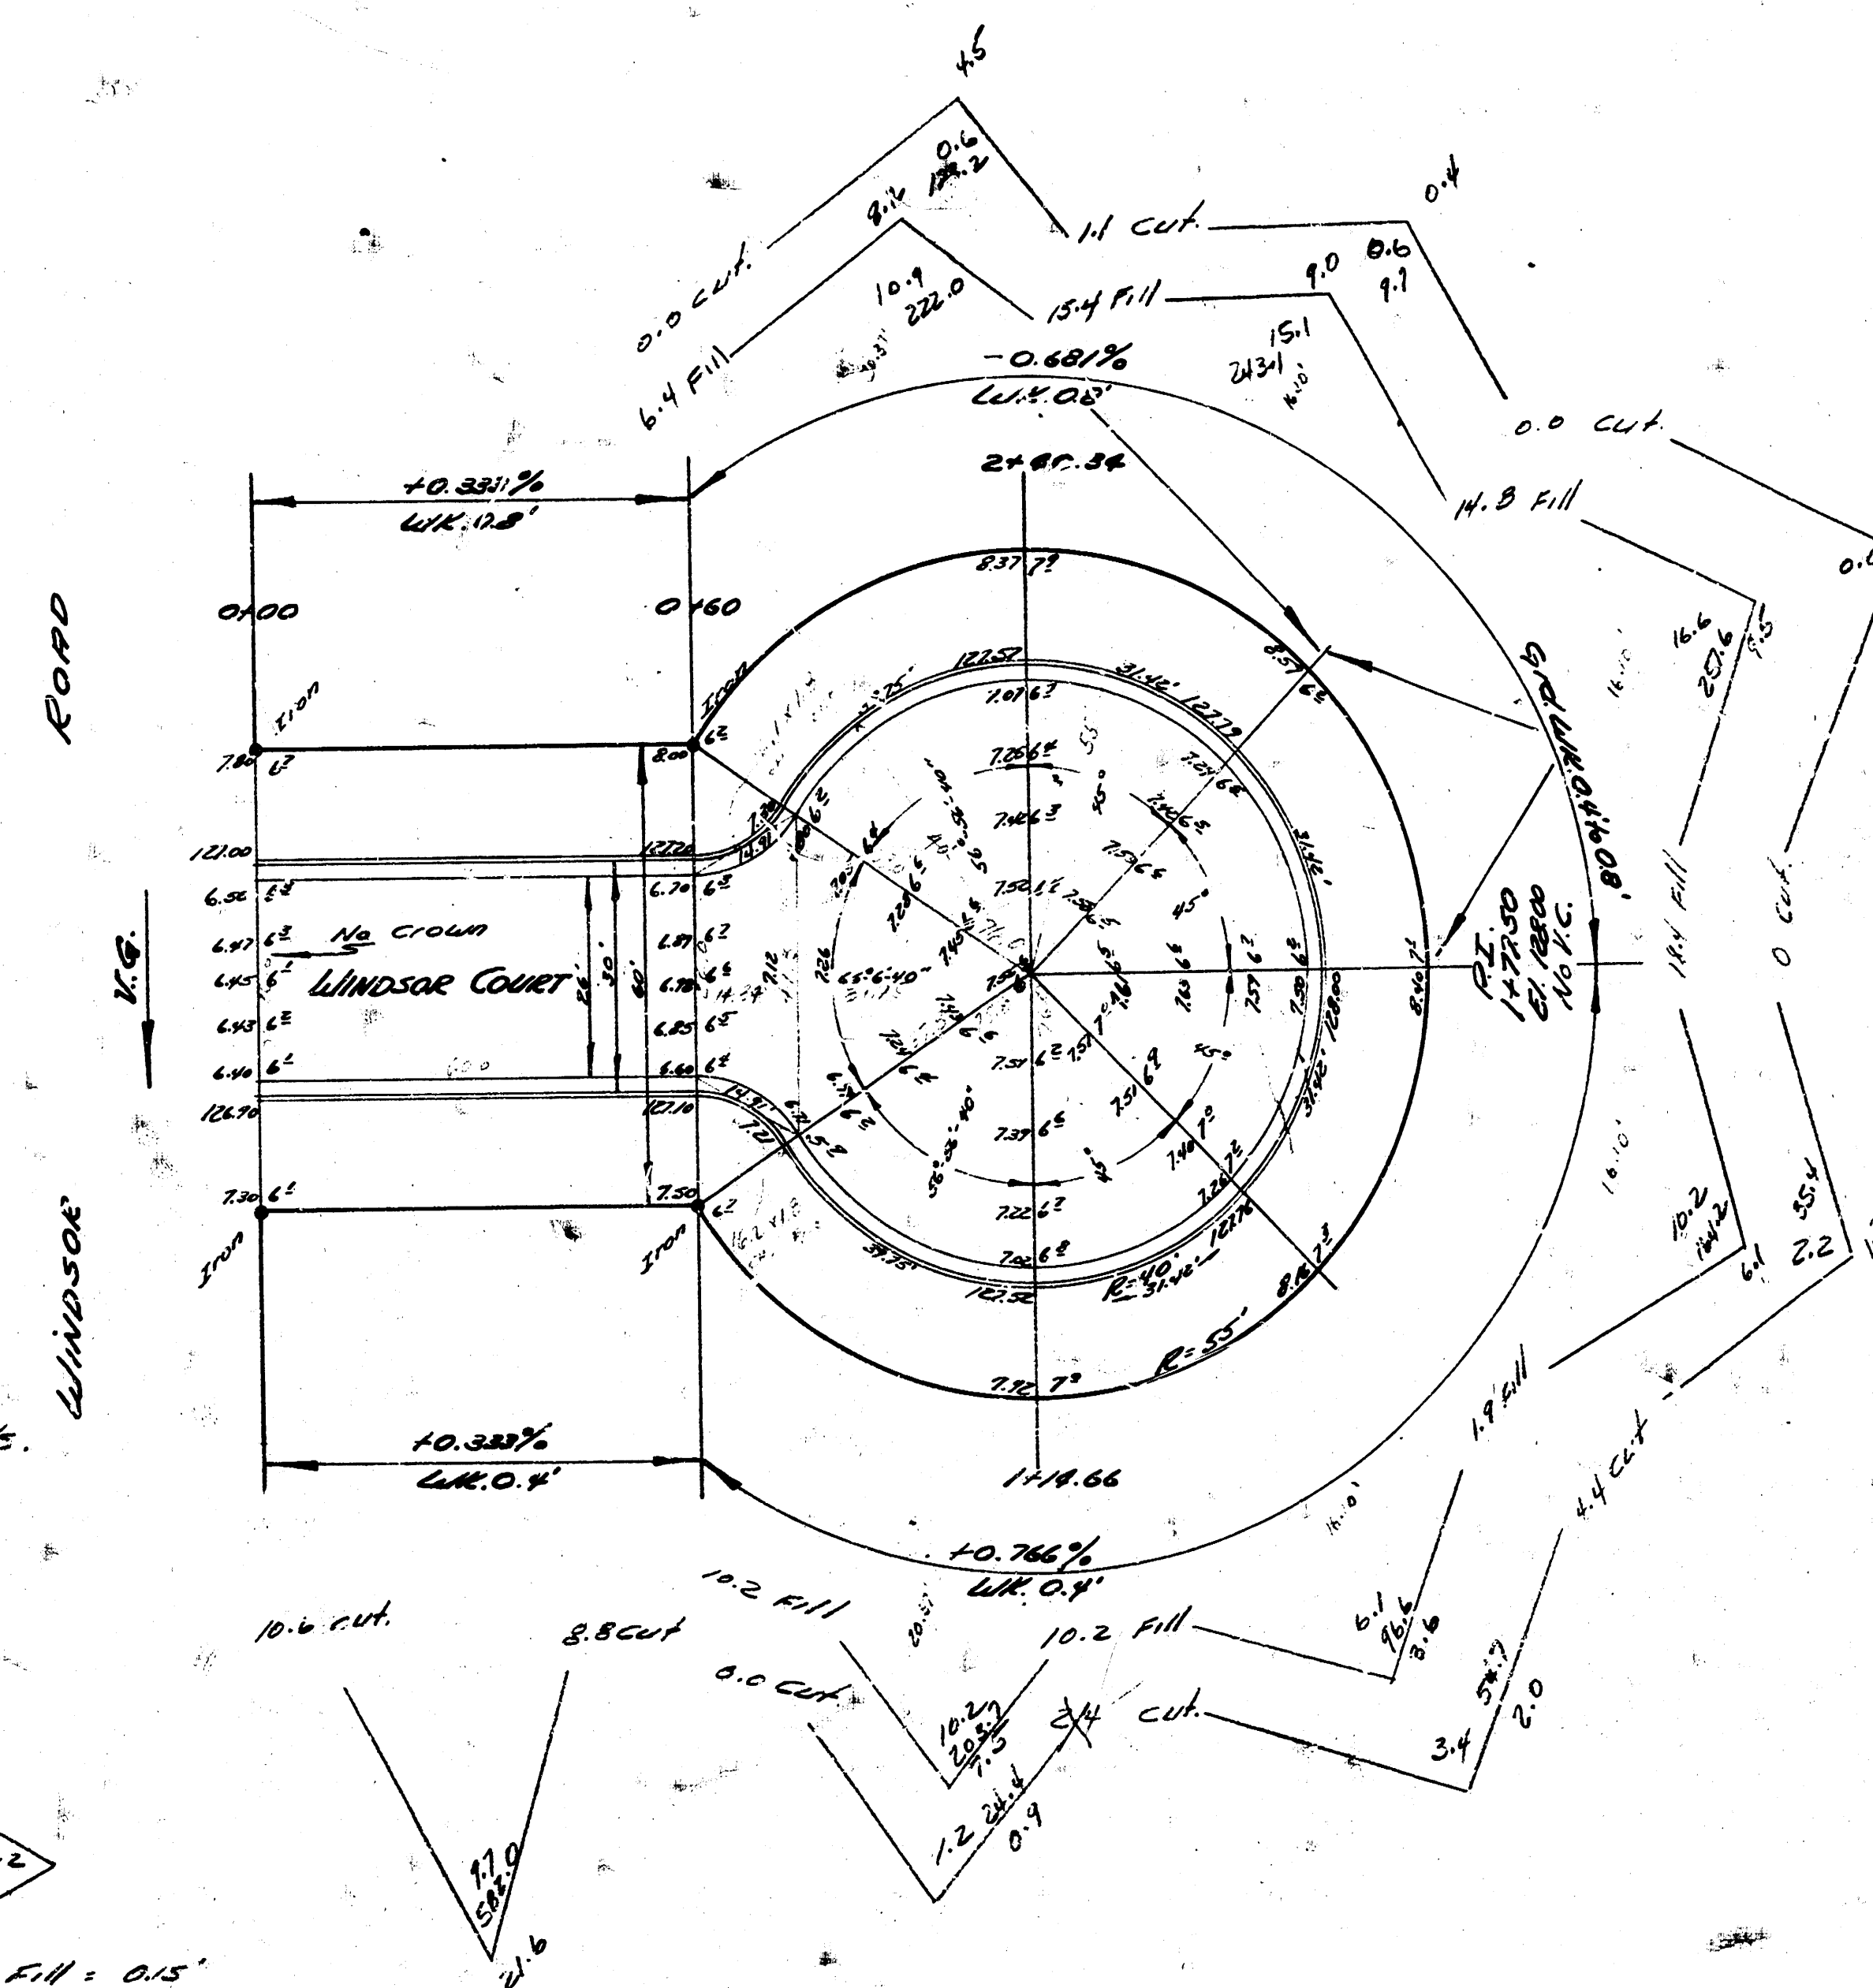

Stationing on S. R.

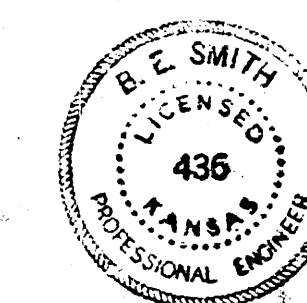

WINDSOR COURT  
 26-2-30 A.C.  
 CITY OF WICHITA, KANS.  
 B.E. SMITH CITY ENGINEER  
 AUG. 1953 PROJ. NO. C13-18