


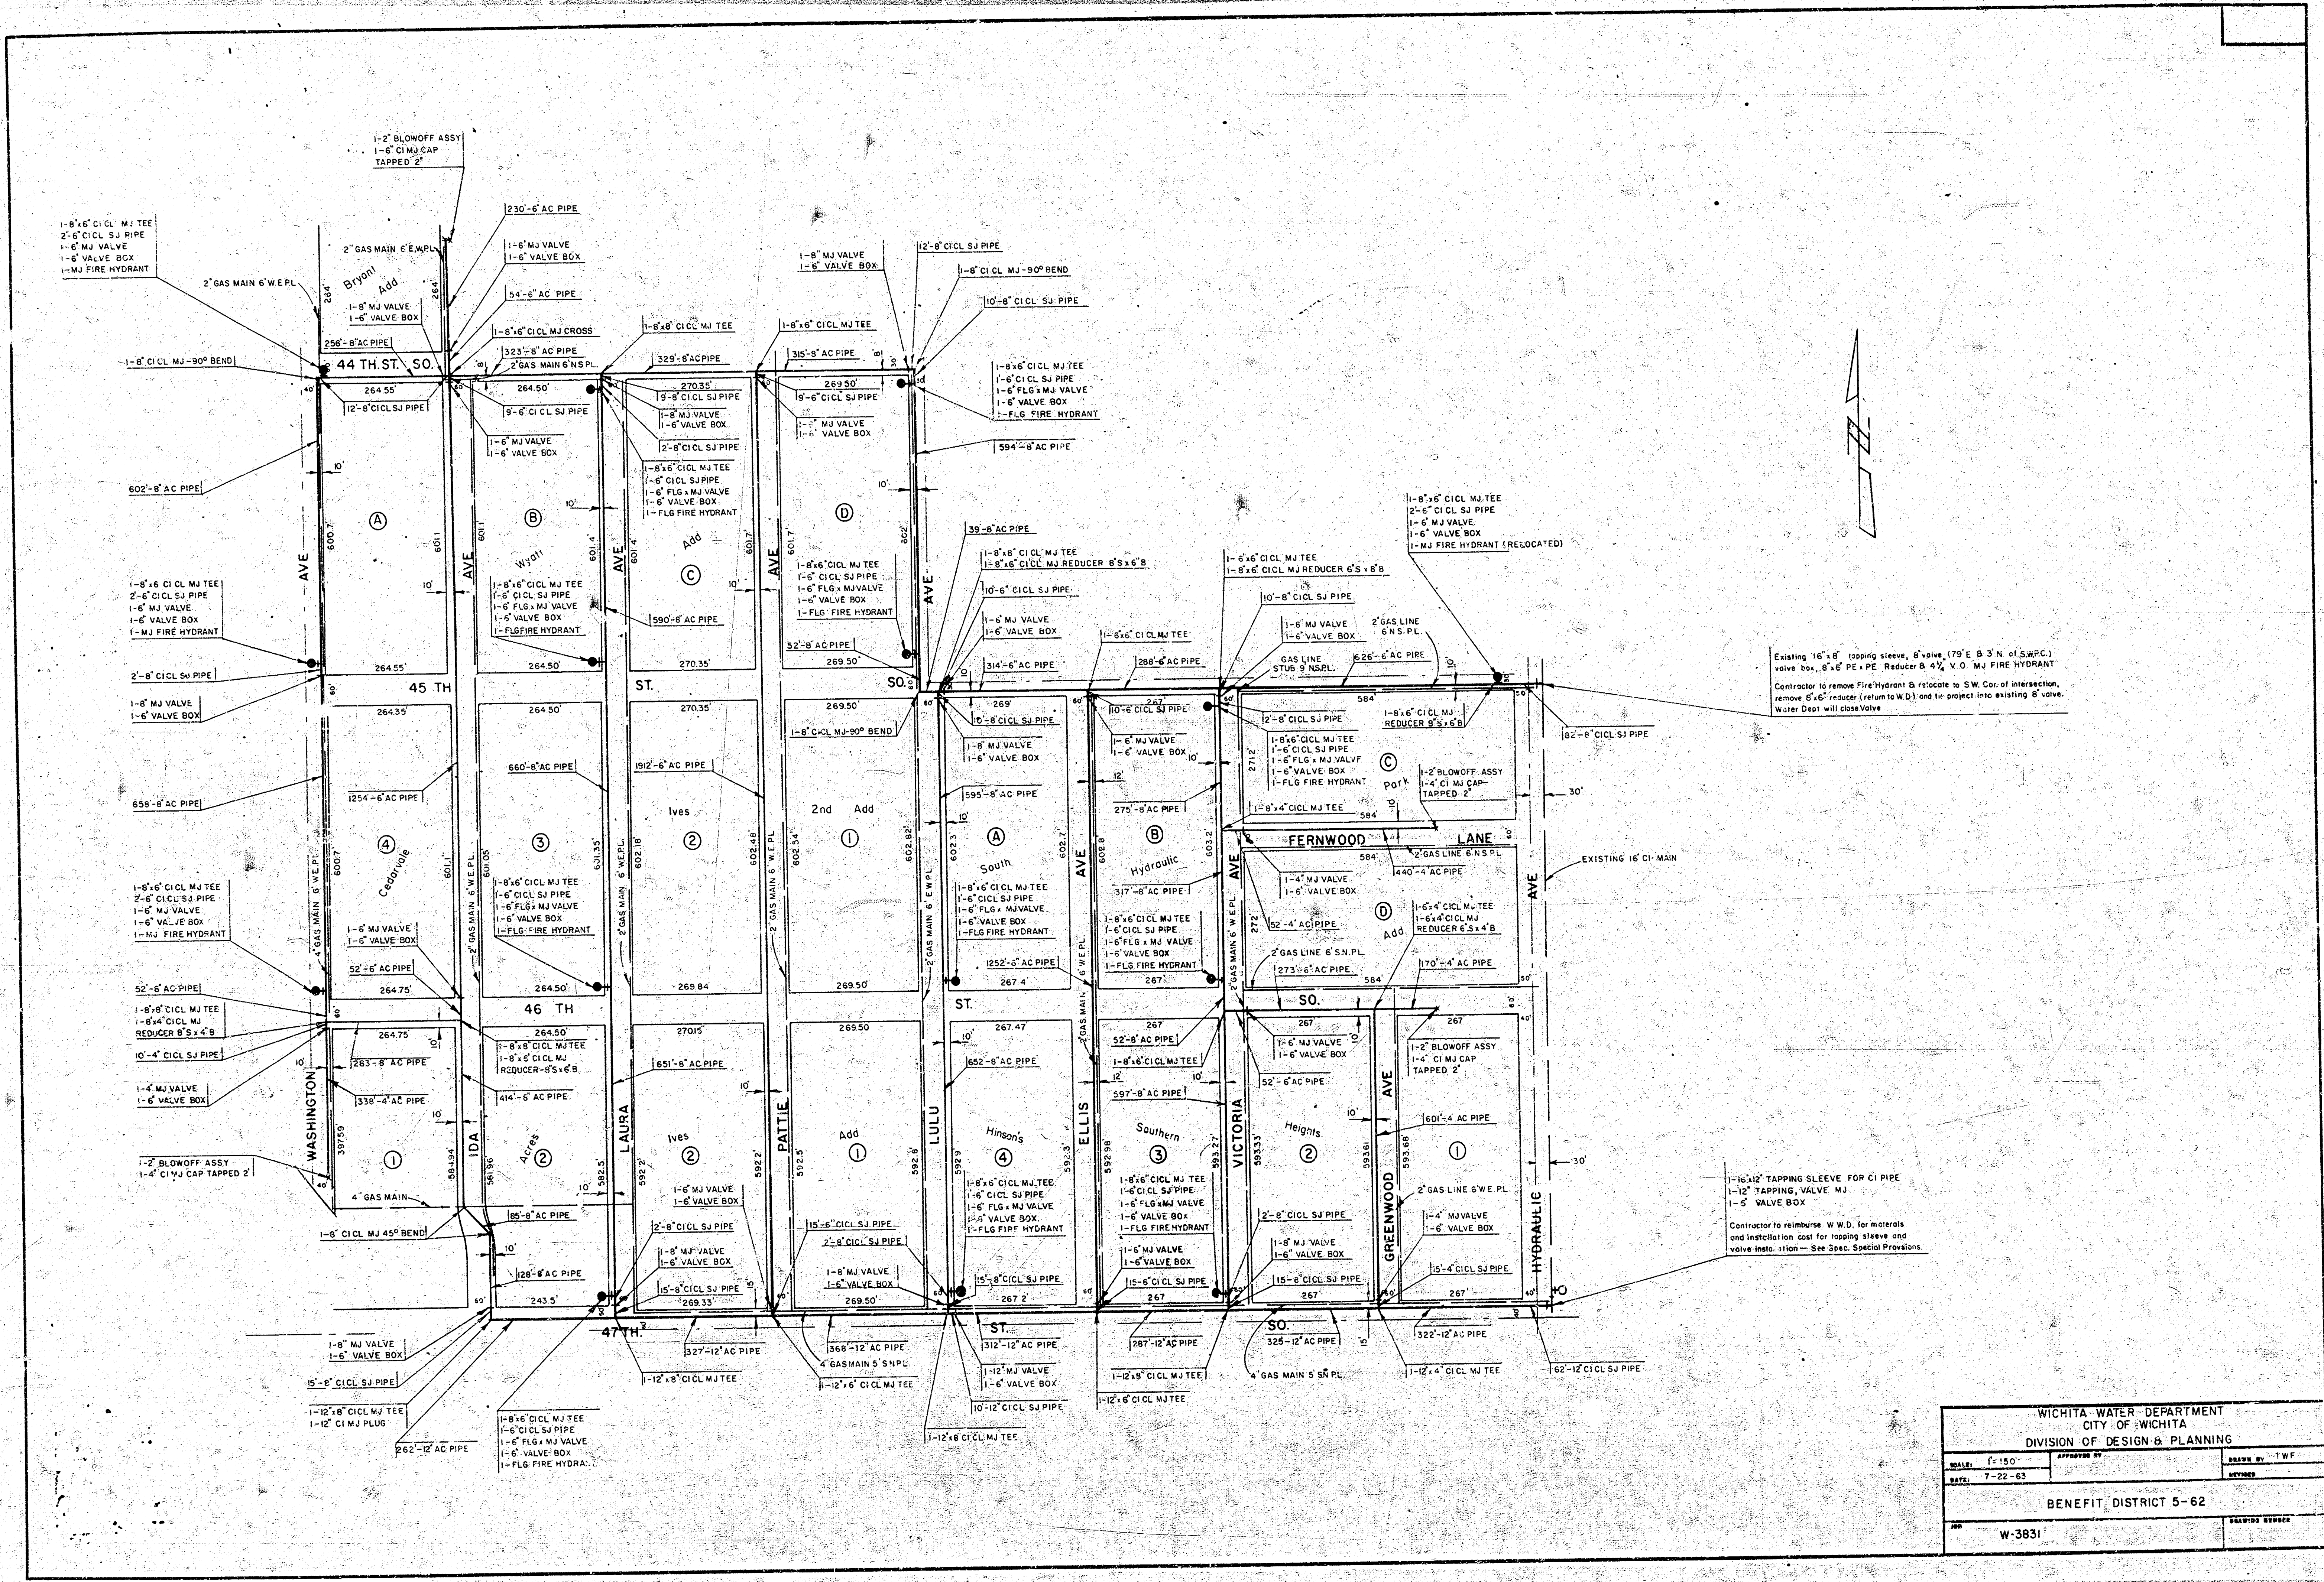

WICHITA WATER DEPARTMENT			
CITY OF WICHITA			
DIVISION OF DESIGN & PLANNING			
SCALE: 1"=50'	DATE: 7-22-83	DESIGN BY: TWF	CHECKED:
BENEFIT DISTRICT 5-62			
W-3831	DRAWING NUMBER		