

DIMENSION PLAN FOR WALKS AND DRIVES



# WESLEY HOSPITAL

AT WICHITA KANSAS.

HARE & HARE Landscape Architects and City Planners

Kansas City, Missouri - March 1 - 1924

Scale: One Inch Equals Twenty Feet

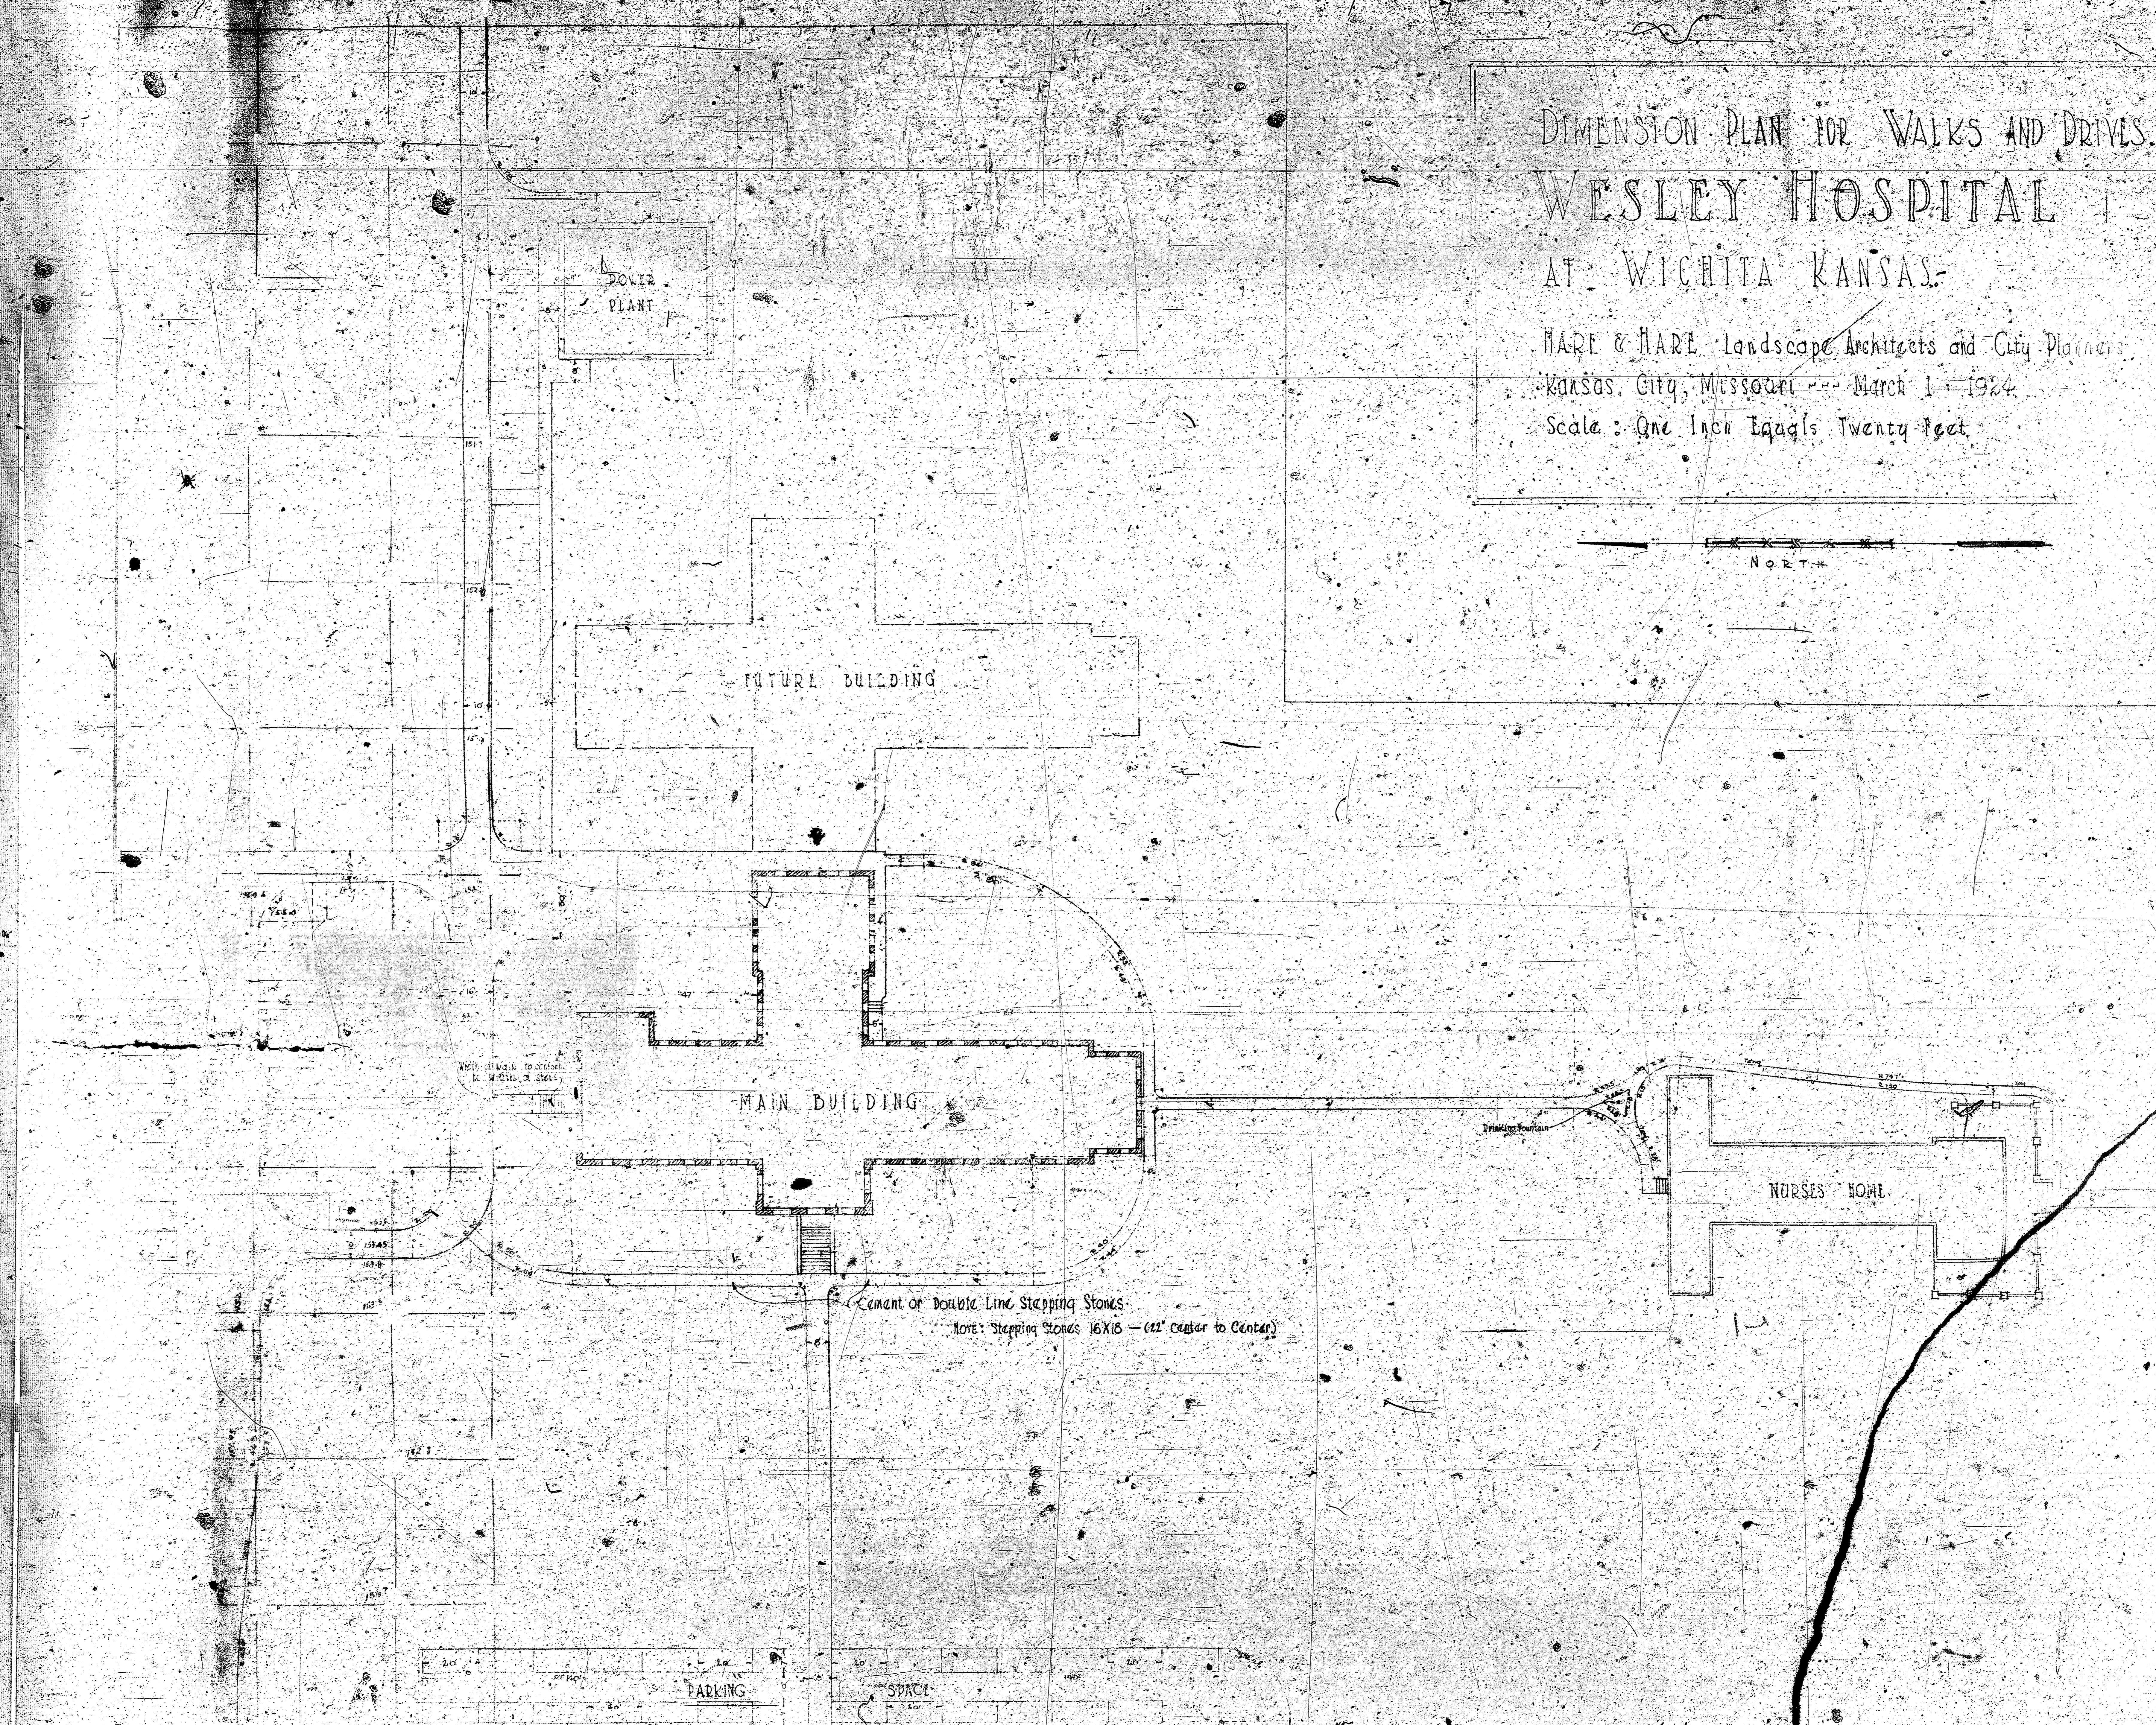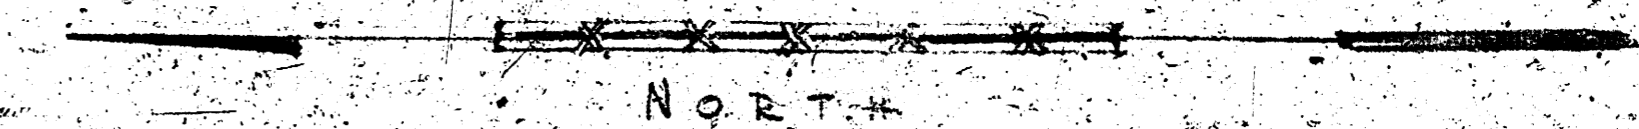

FUTURE BUILDING

MAIN BUILDING

NURSES HOME

PARKING

SPACE

Cement or Double Line Stepping Stones  
Note: Stepping Stones 16X18 - (12" center to center)