





D.M. 18.14 12" in RICHIE Top curb U.S. Armour, SL 10th.

Survey Control Sta. 174.4
Plan
Spot
Elev.
Checked

Maquill Lane

Lane

Armour

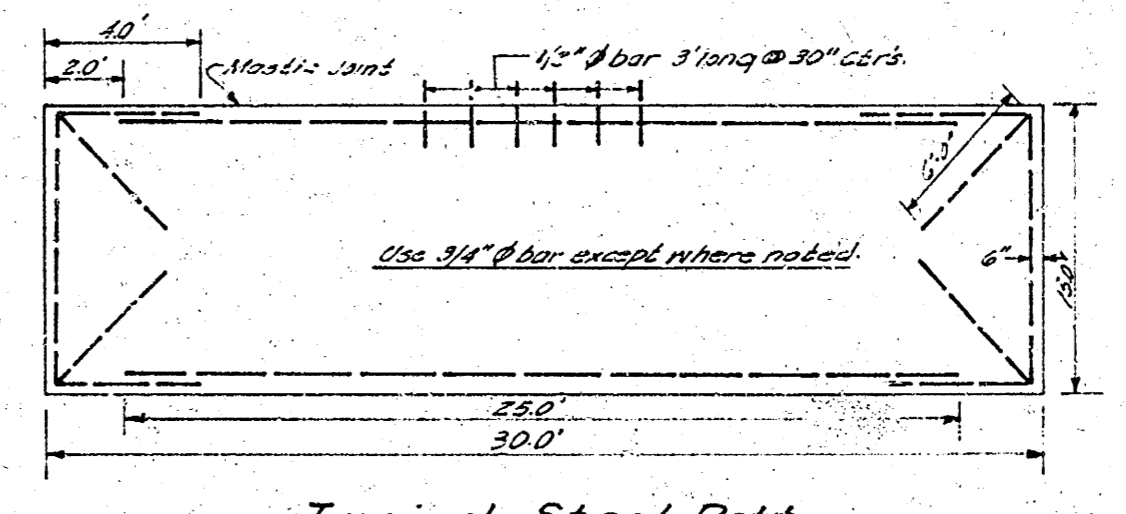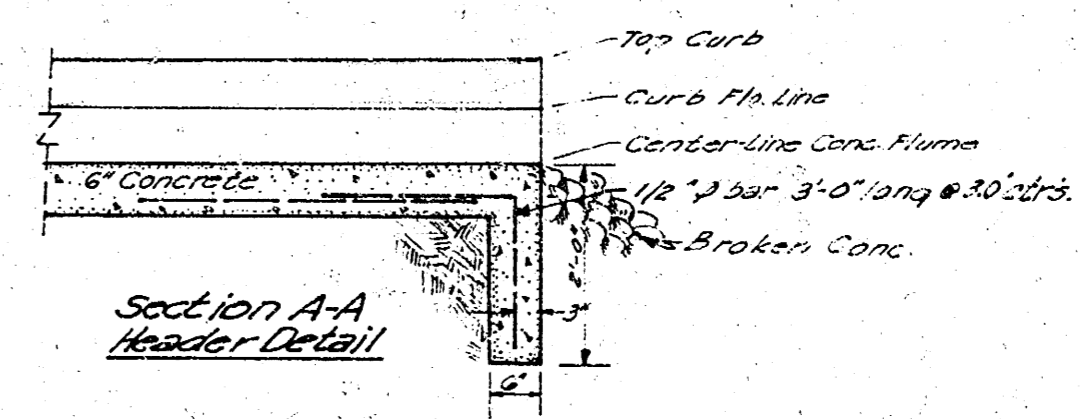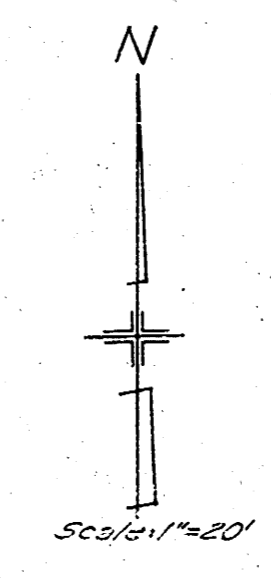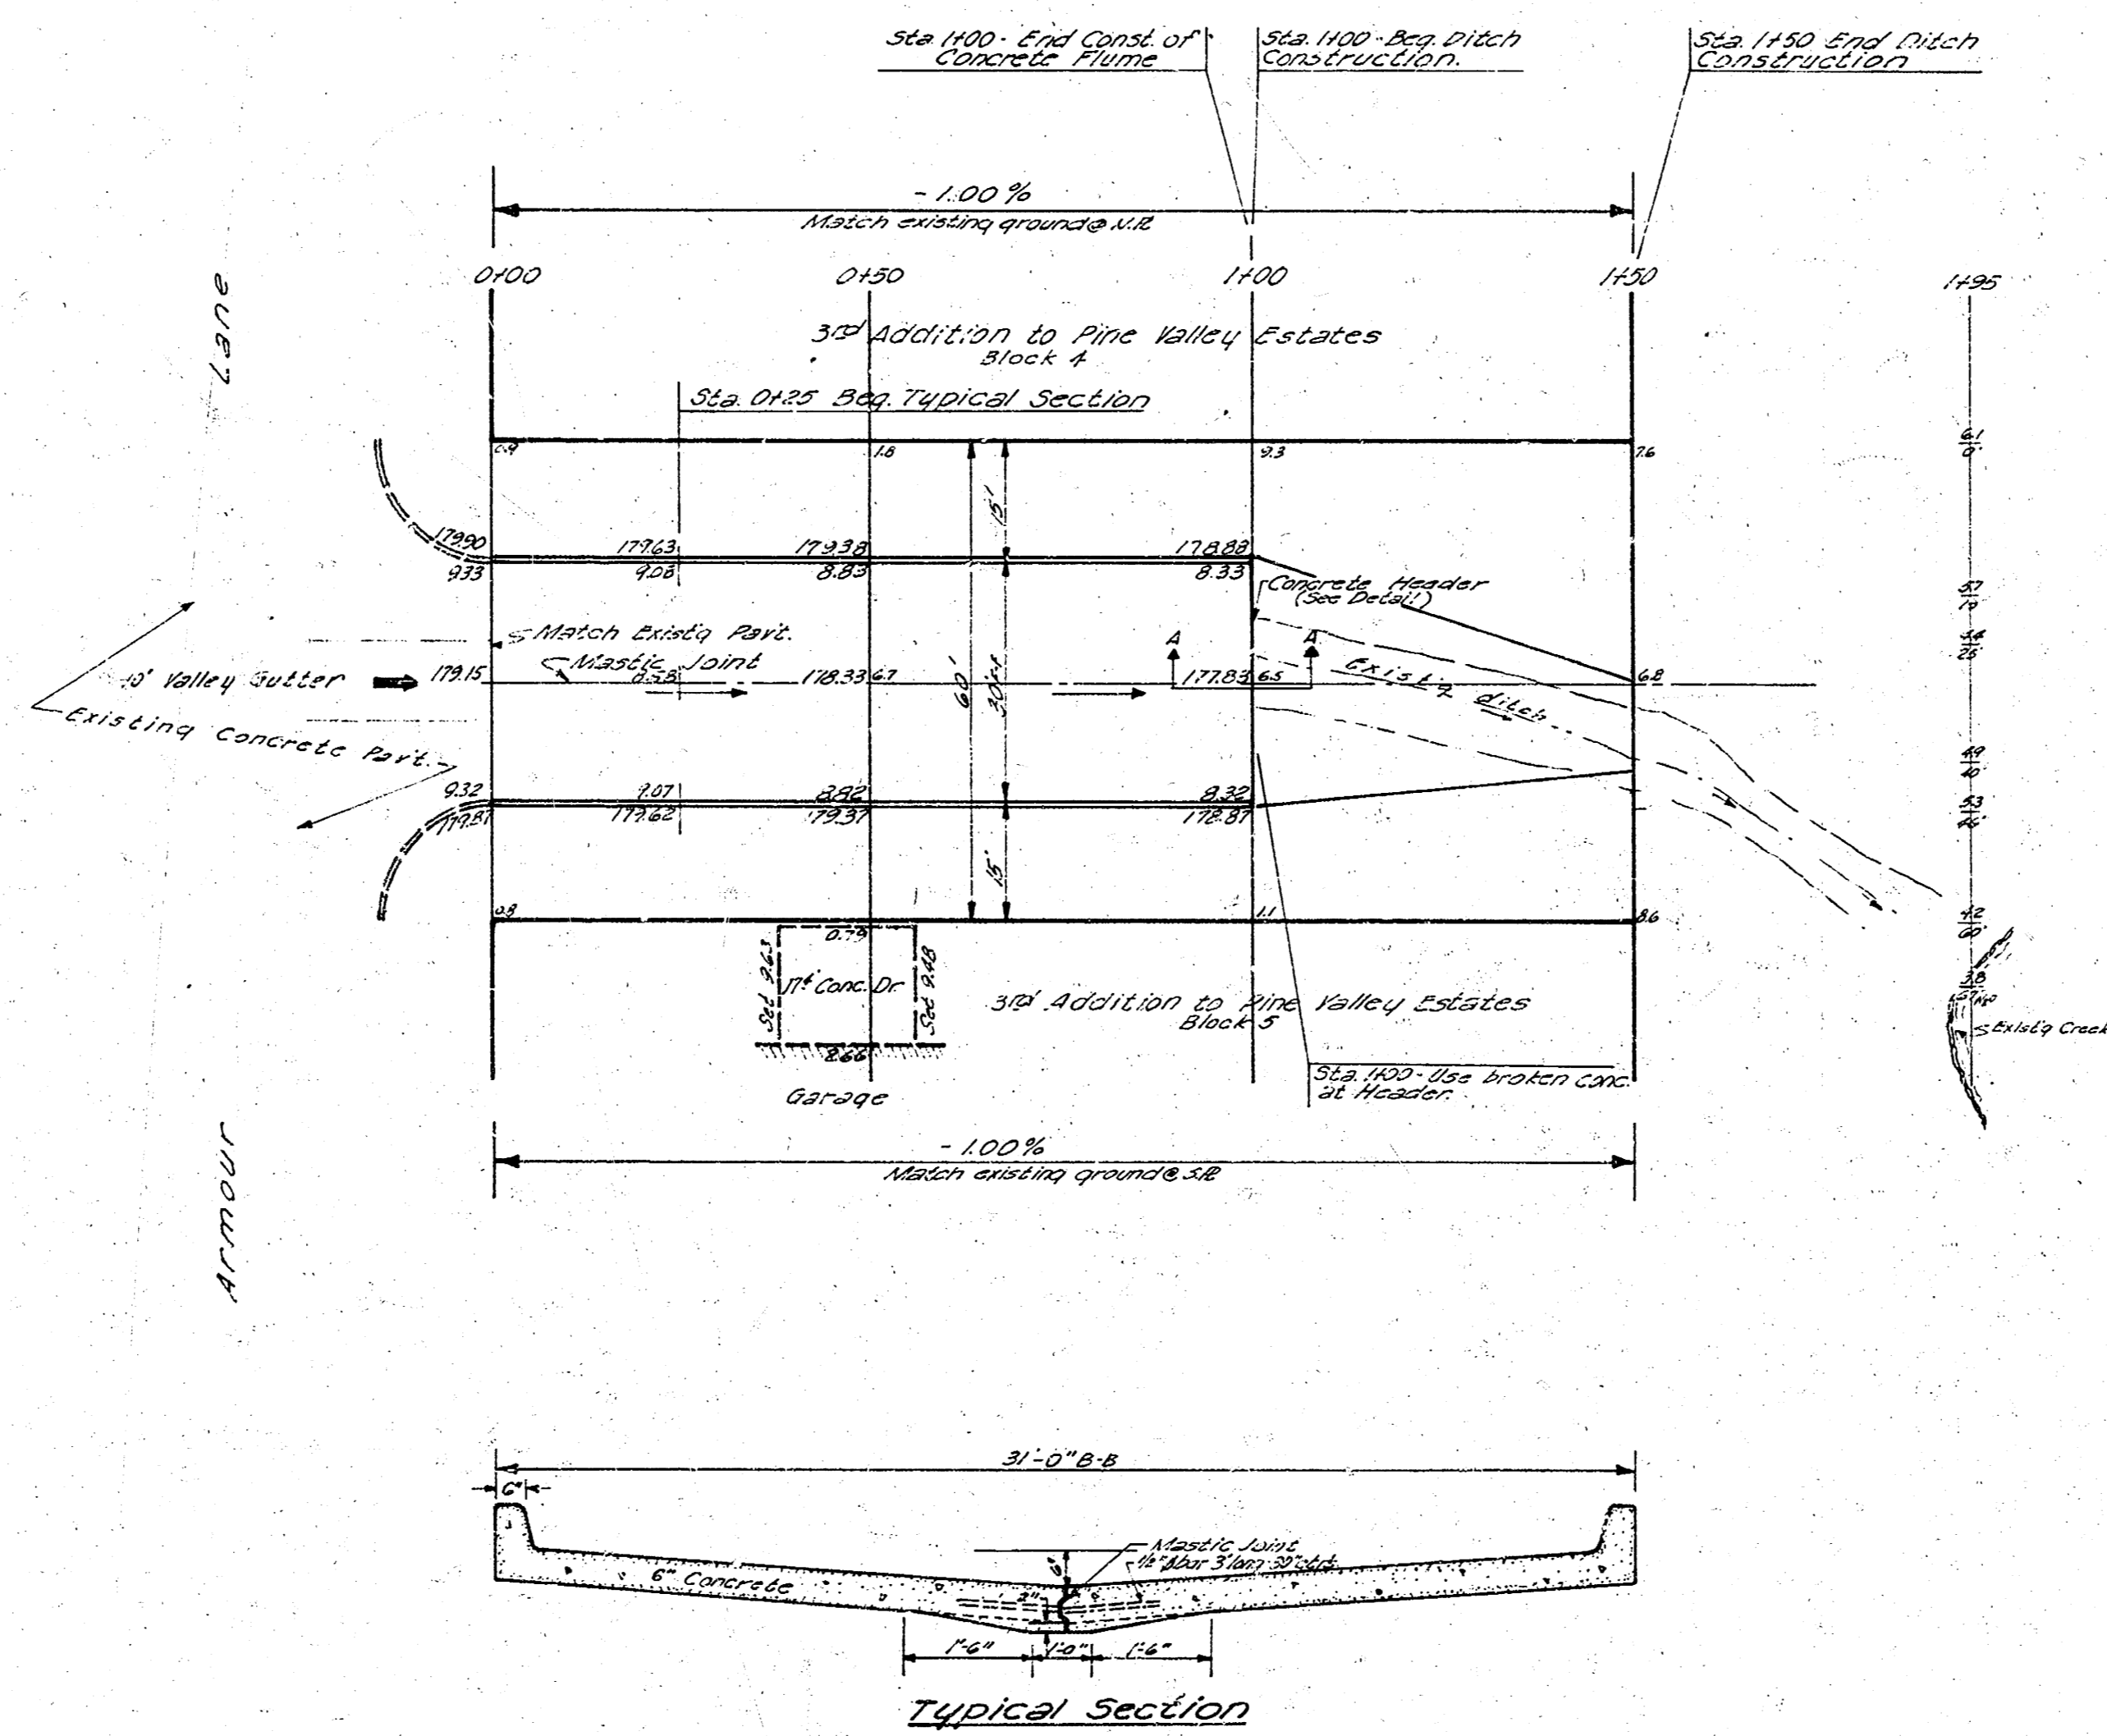


Typical Steel Pattern

Typical Section

EXCAVATION
100.6 cu yds.

FILL
24.8 cu yds.

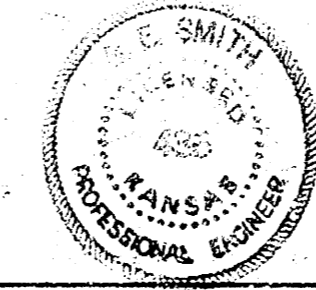

DRAINAGE FLUME
Between 34th & 3rd Addition to Pine
Valley Estates Armour Ln. East
6" Concrete
City of Wichita, Kansas
B.E. Smith City Engineer
Date: Proj. No. C13-123

1/2

From 174.4 to 174.4
26 5.8