


AVENUE

BENCH MARK ELEVATION = 5.00 SOUTH EDGE OF SIDEWALK
AT NORTHEAST CORNER OF FIRE STATION SITE.


APPROXIMATE LIST OF QUANTITIES
415 SQ YDS 5" REINF. CONCRETE PAVEMENT.
50 LIN. FEET 4" MONOLITHIC EDGE CURB
58 CU YDS COMP. FILL (95% DENSITY) SUBGRADE

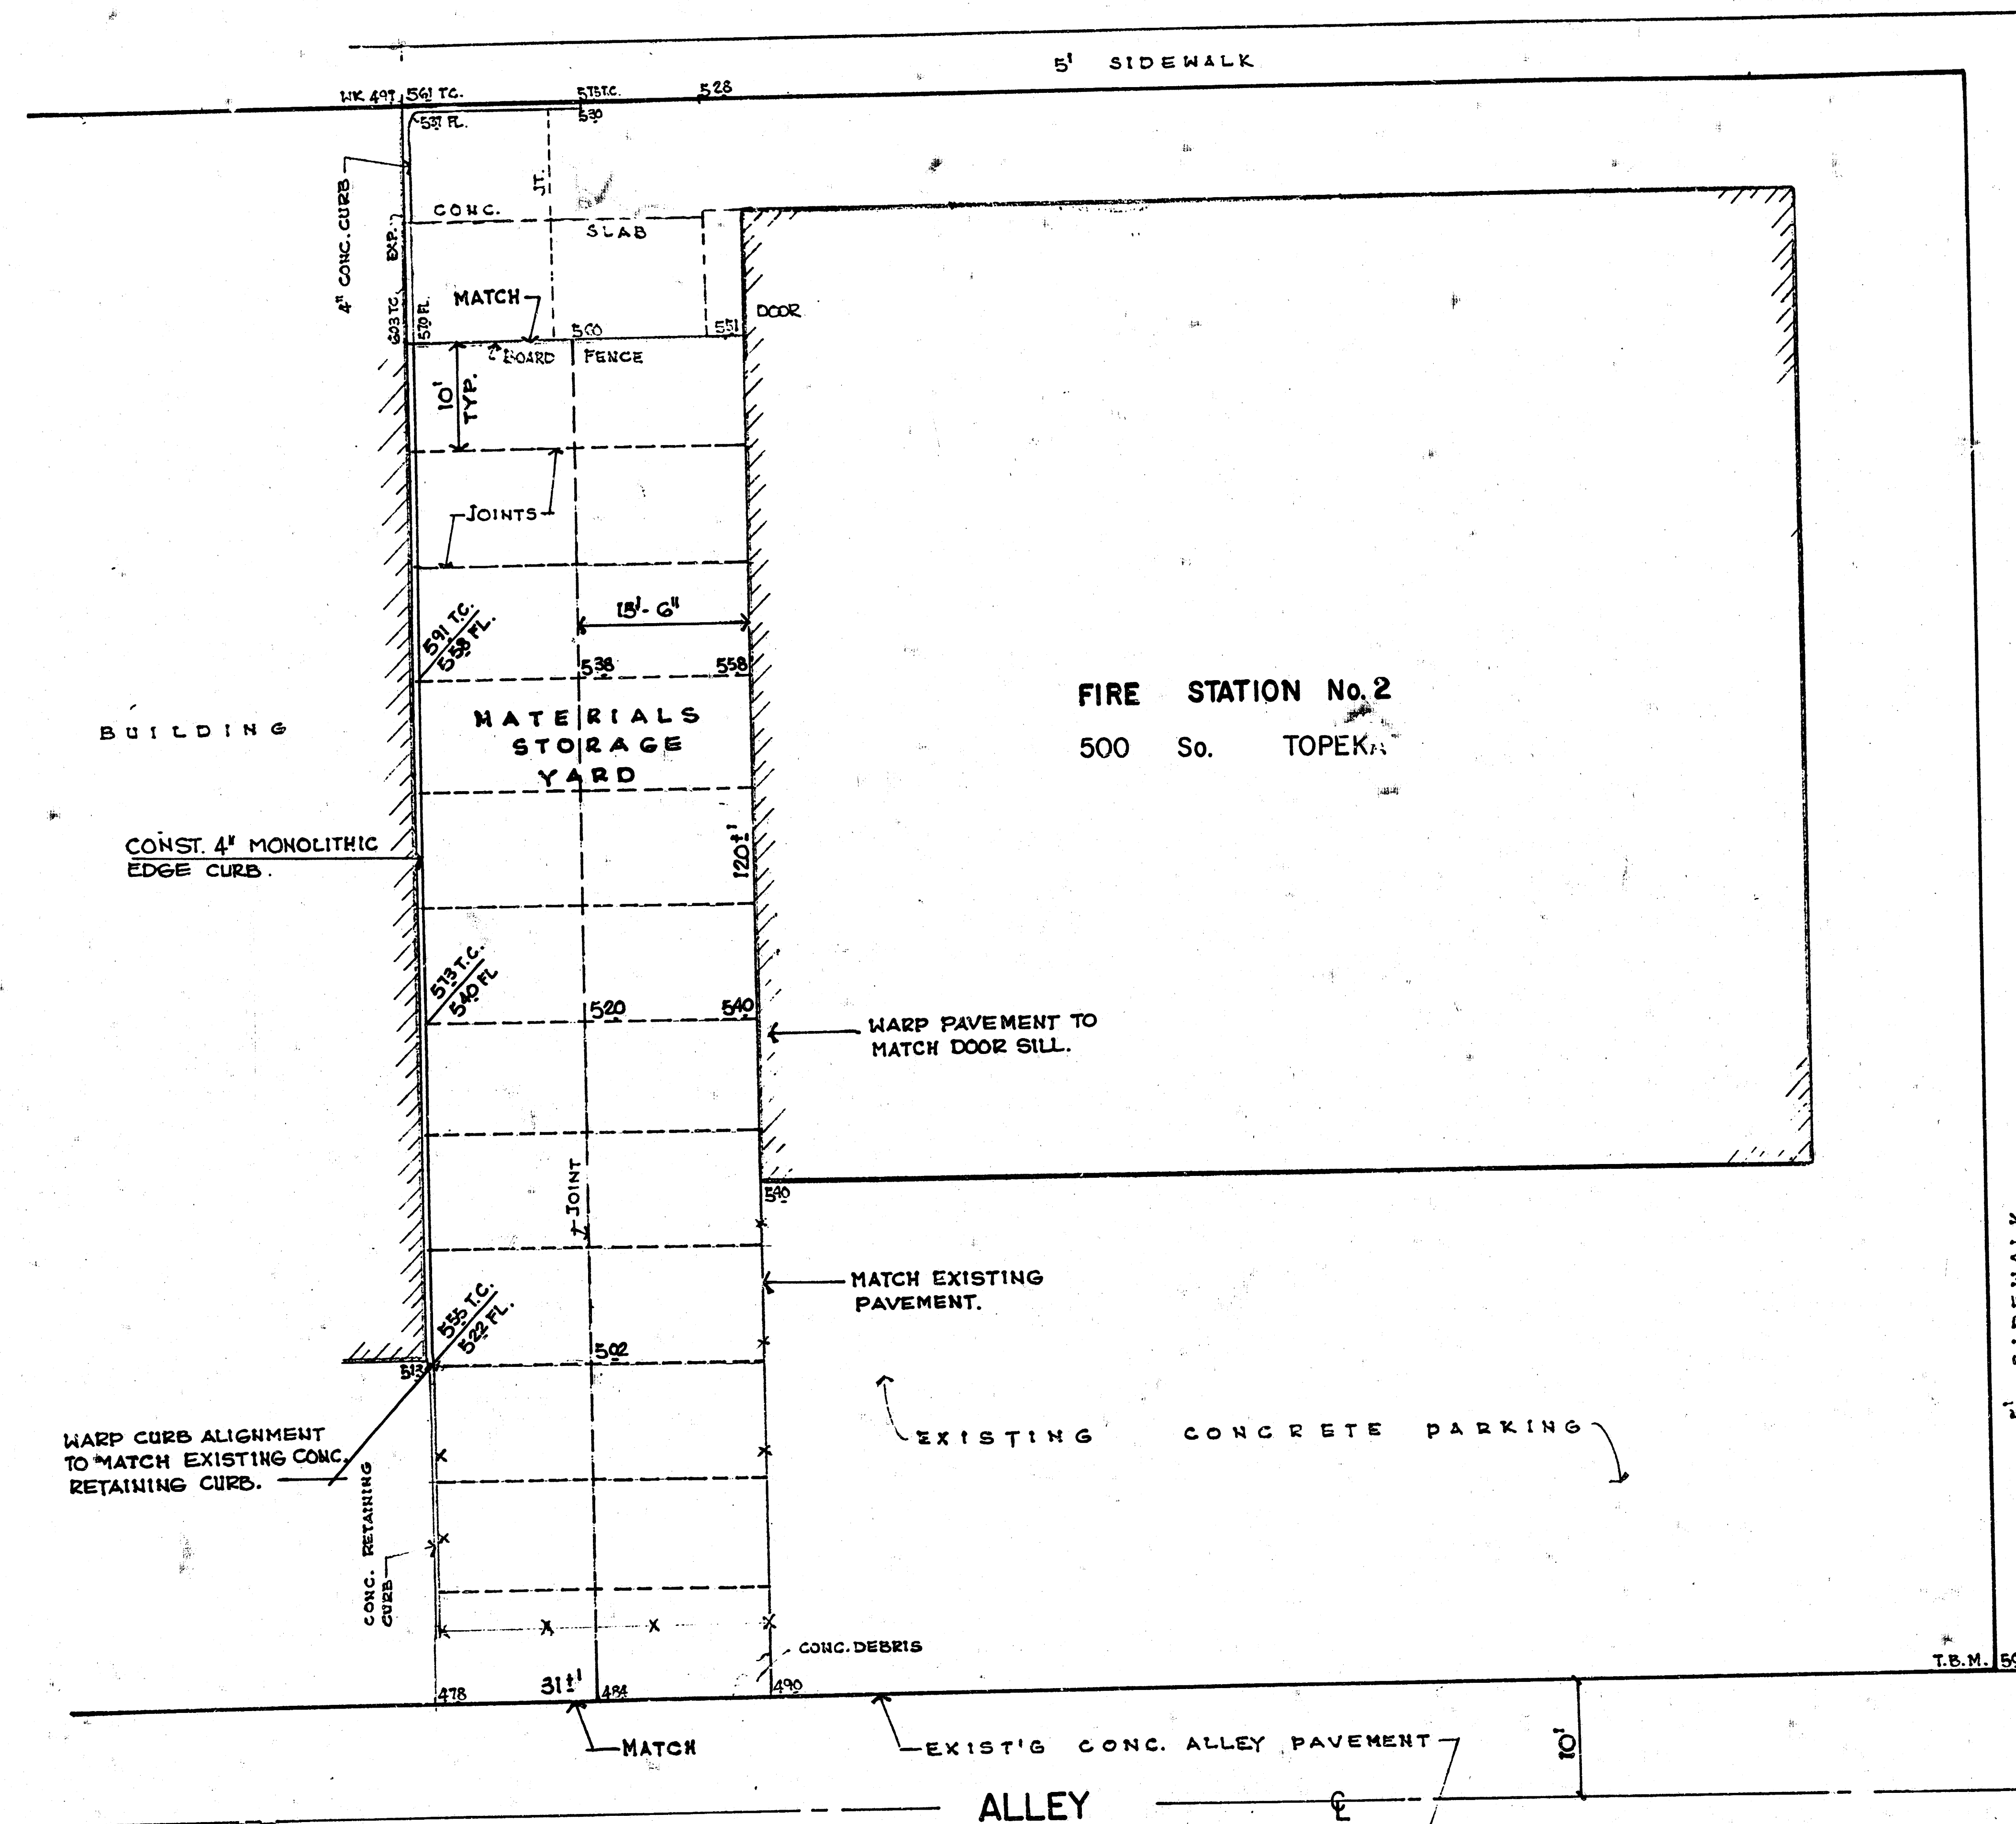

STREET

EWIS

..SECTION..

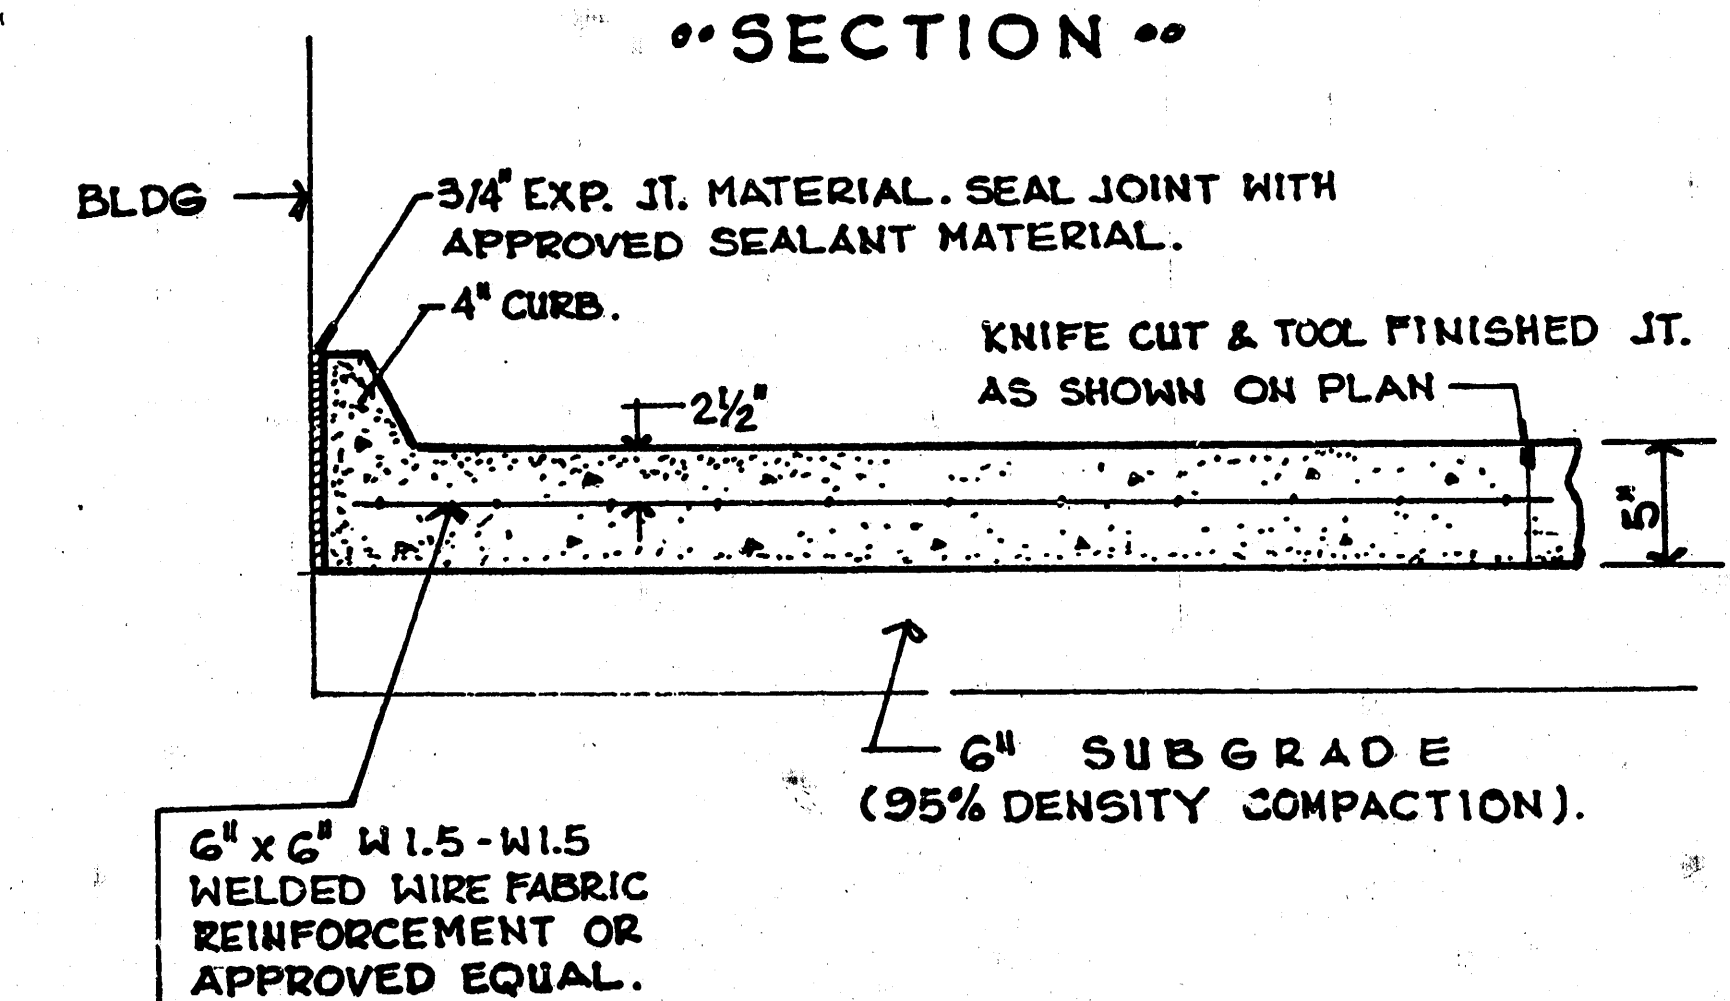

.. GENERAL NOTES ..

1. CONSTRUCTION REQUIREMENTS SHALL CONFORM TO CITY OF WICHITA STANDARD SPECIFICATIONS FOR CONCRETE PAVEMENT CONSTRUCTION WHICH ARE AVAILABLE FROM THE CITY ENGINEERS OFFICE.
2. EXPANSION JOINT MATERIAL SHALL BE PREFORMED, NON EXTRUDING, AND RESILIENT.

PROJECT DESCRIPTION	
PAVEMENT	FOR MATERIALS
STORAGE YARD	AT FIRE STATION No.2
500	So. TOPEKA
PROJECT NUMBER	

**FILMED FROM THE BEST
AVAILABLE COPY**