

LEGEND

- CONCRETE MONUMENTS
- △ P.I. OF CURVE
- CENTER LINE OF LEVEES & CHANNEL
- PROPERTY LINES
- RIGHT OF WAY LIMITS



ARKANSAS RIVER BASIN
 WICHITA AND VALLEY CENTER
 FLOOD CONTROL PROJECT
 ARKANSAS RIVER LEVEES
 PLAN

SCALE 1 INCH = 400 FEET
 CITY-COUNTY ENGINEER OFFICE WICHITA KANSAS
 SHEET 1 OF 6 SHEETS

APPROVED

 ENGINEER IN CHARGE

DRAWN URS
 TRACED
 CHECKED

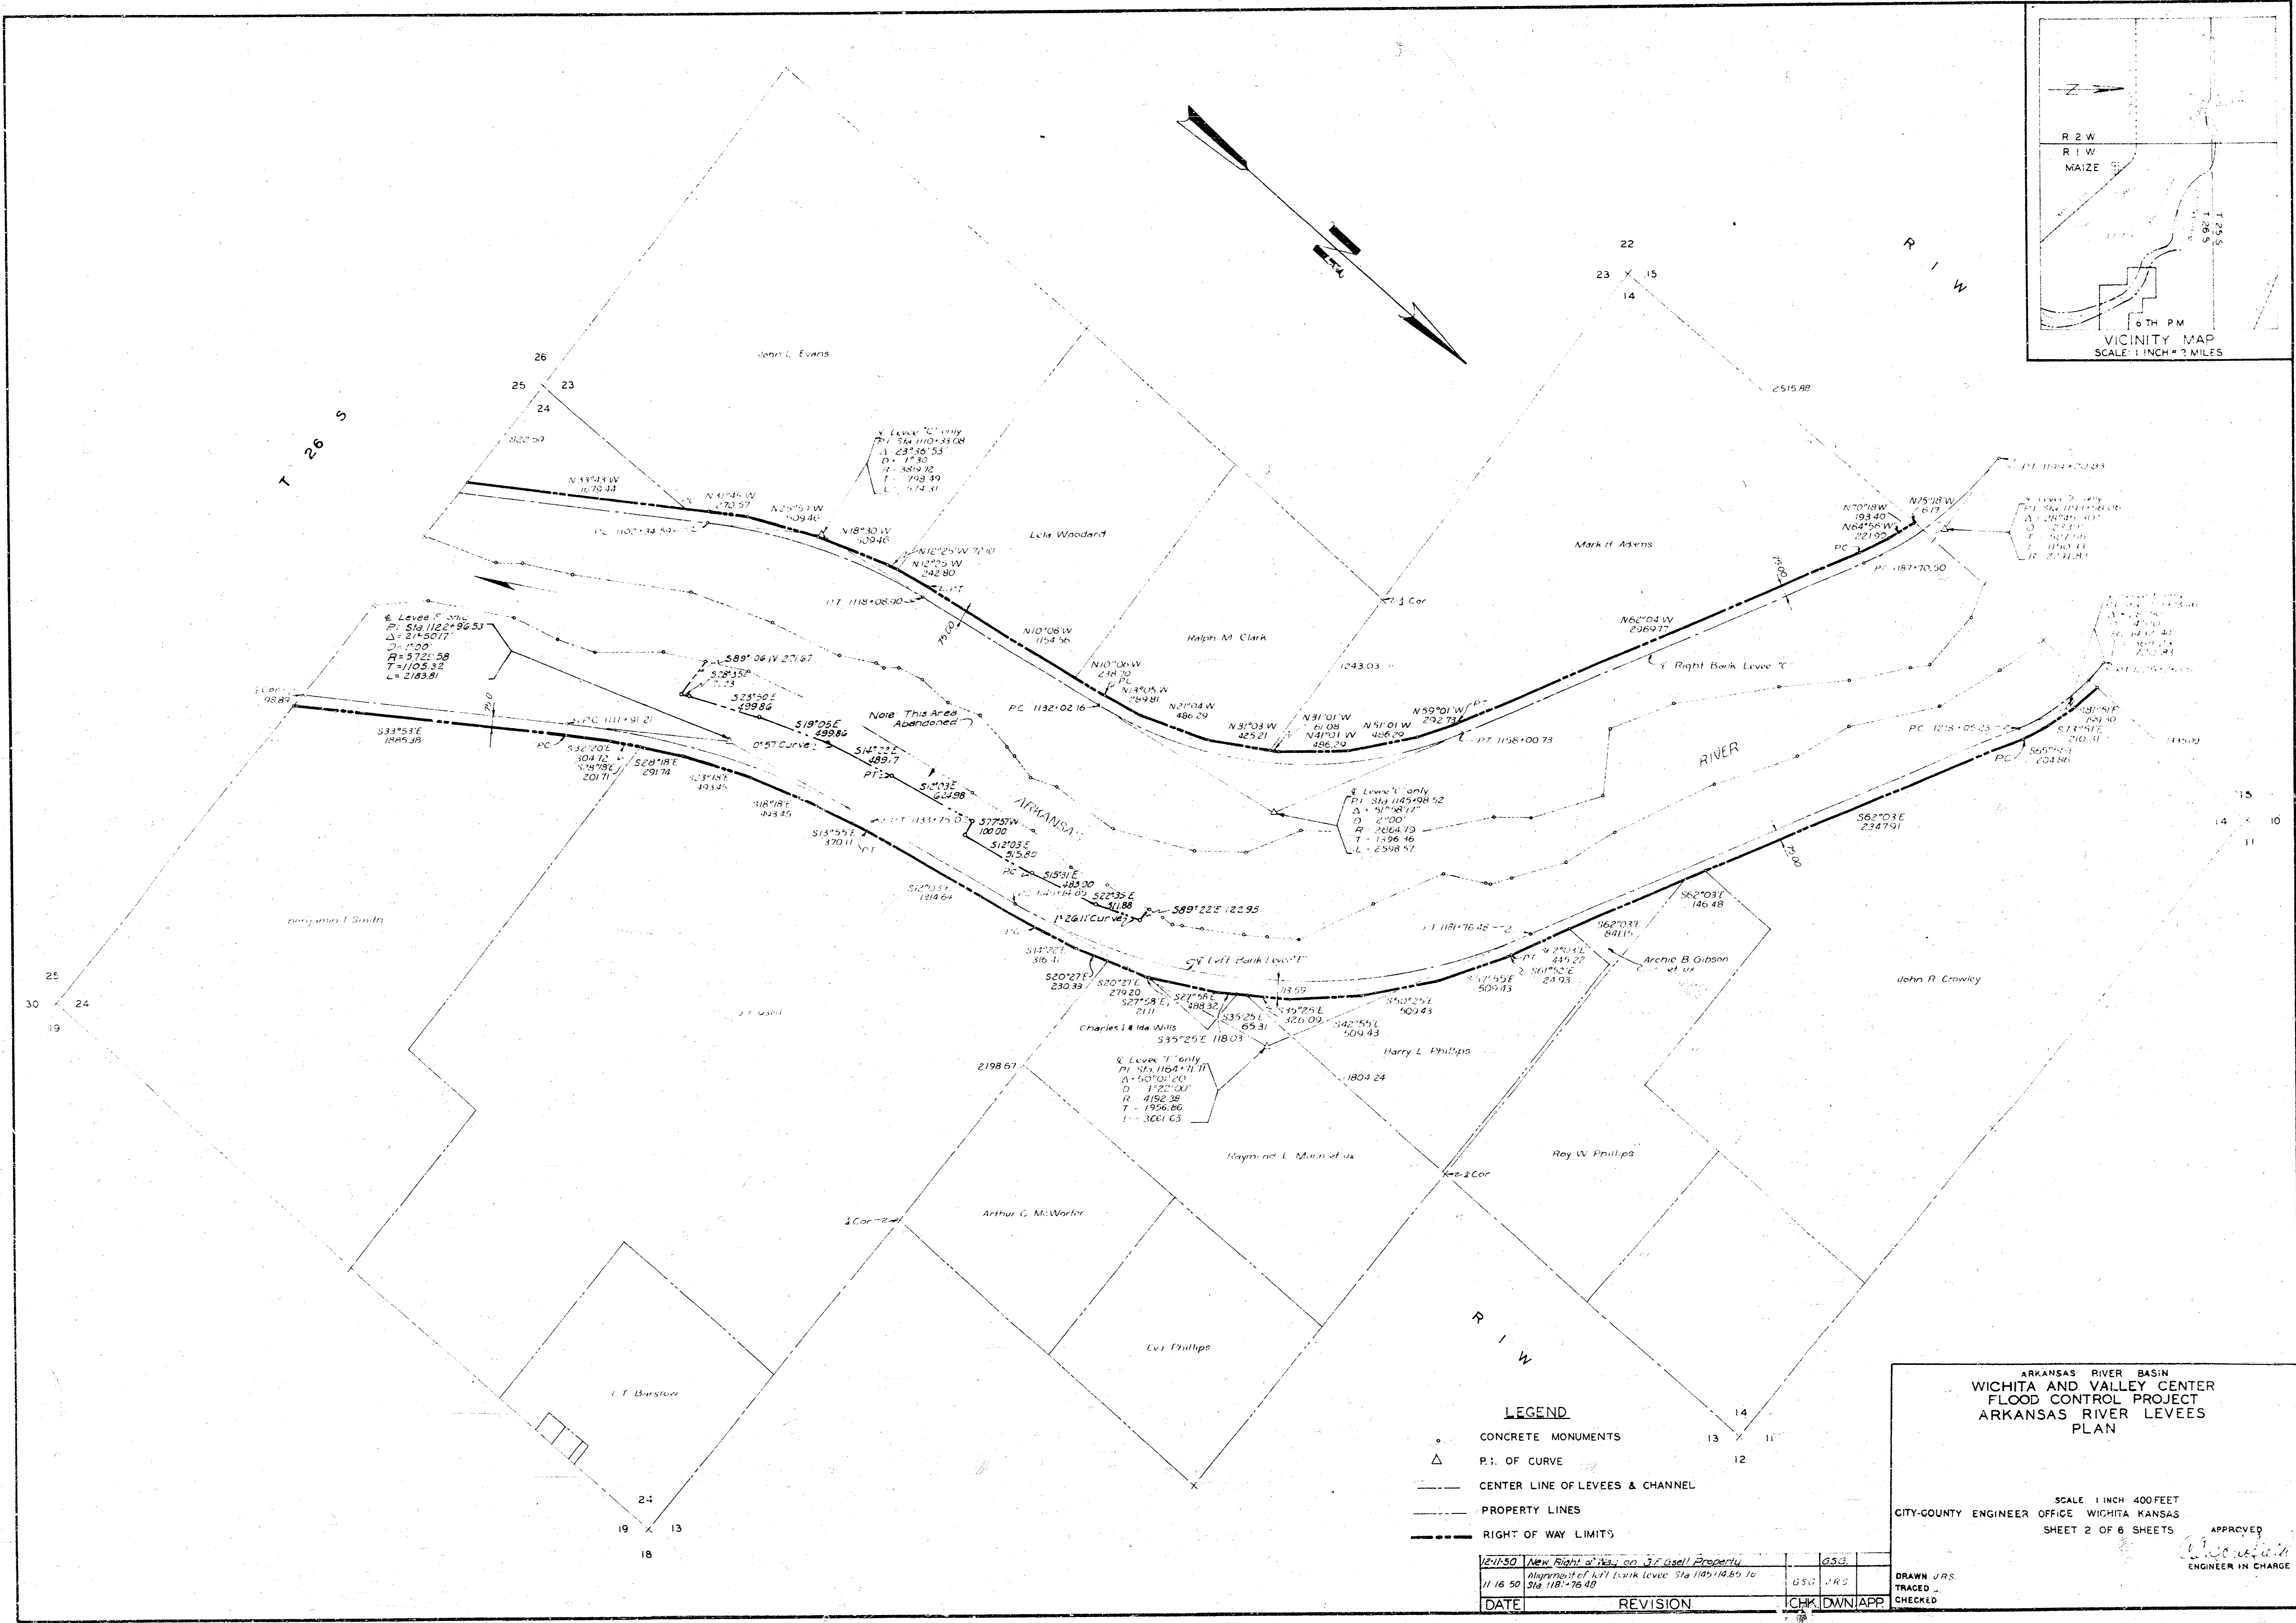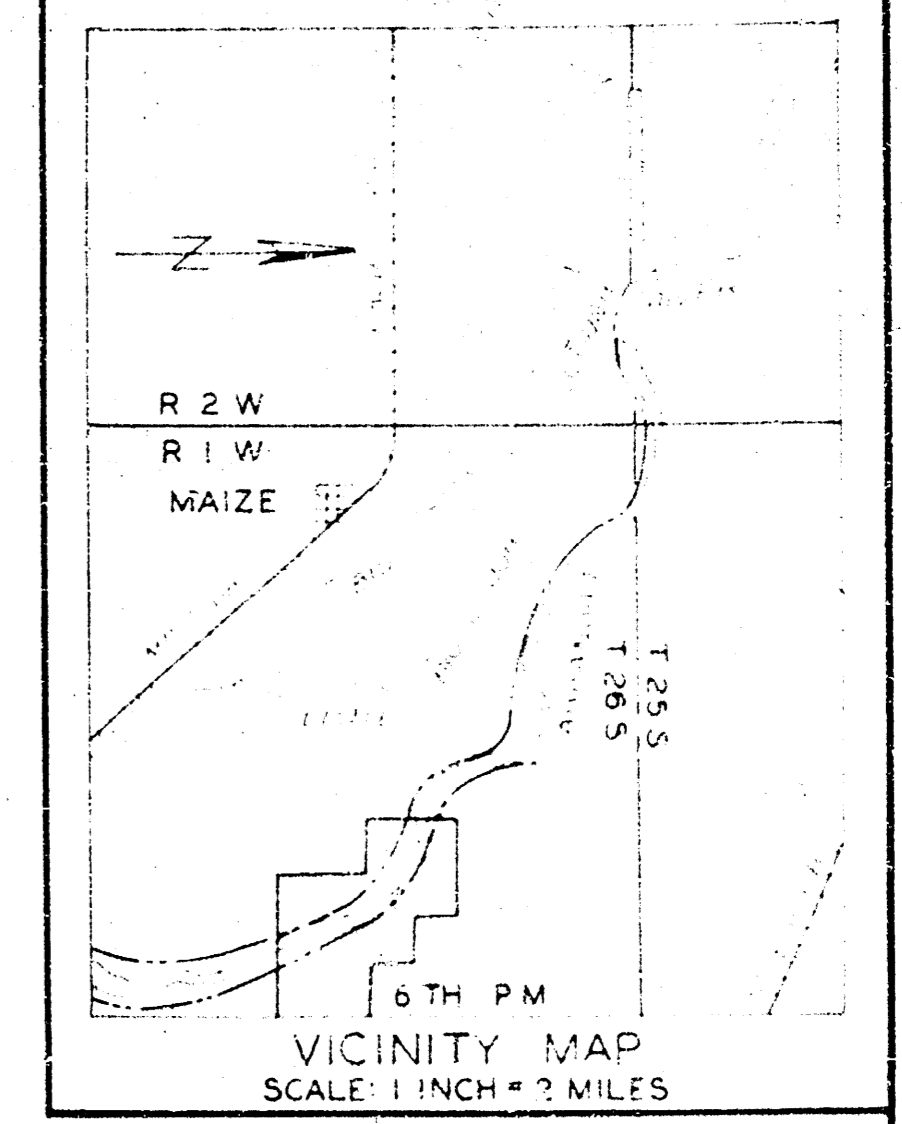



- LEGEND**
- CONCRETE MONUMENTS
 - △ P.I. OF CURVE
 - CENTER LINE OF LEVEES & CHANNEL
 - - - PROPERTY LINES
 - RIGHT OF WAY LIMITS

ARKANSAS RIVER BASIN
 WICHITA AND VALLEY CENTER
 FLOOD CONTROL PROJECT
 ARKANSAS RIVER LEVEES
 PLAN

SCALE 1 INCH 400 FEET
 CITY-COUNTY ENGINEER OFFICE WICHITA KANSAS
 SHEET 2 OF 6 SHEETS


APPROVED
[Signature]
 ENGINEER IN CHARGE

DATE	REVISION	CHK	DWN	APP
11-16-50	New Right of Way on 1/2 Acre Property	GSE		
	Aligning left bank levee Sta 1185+14.85 to Sta 118+76.40	GSD	JRS	

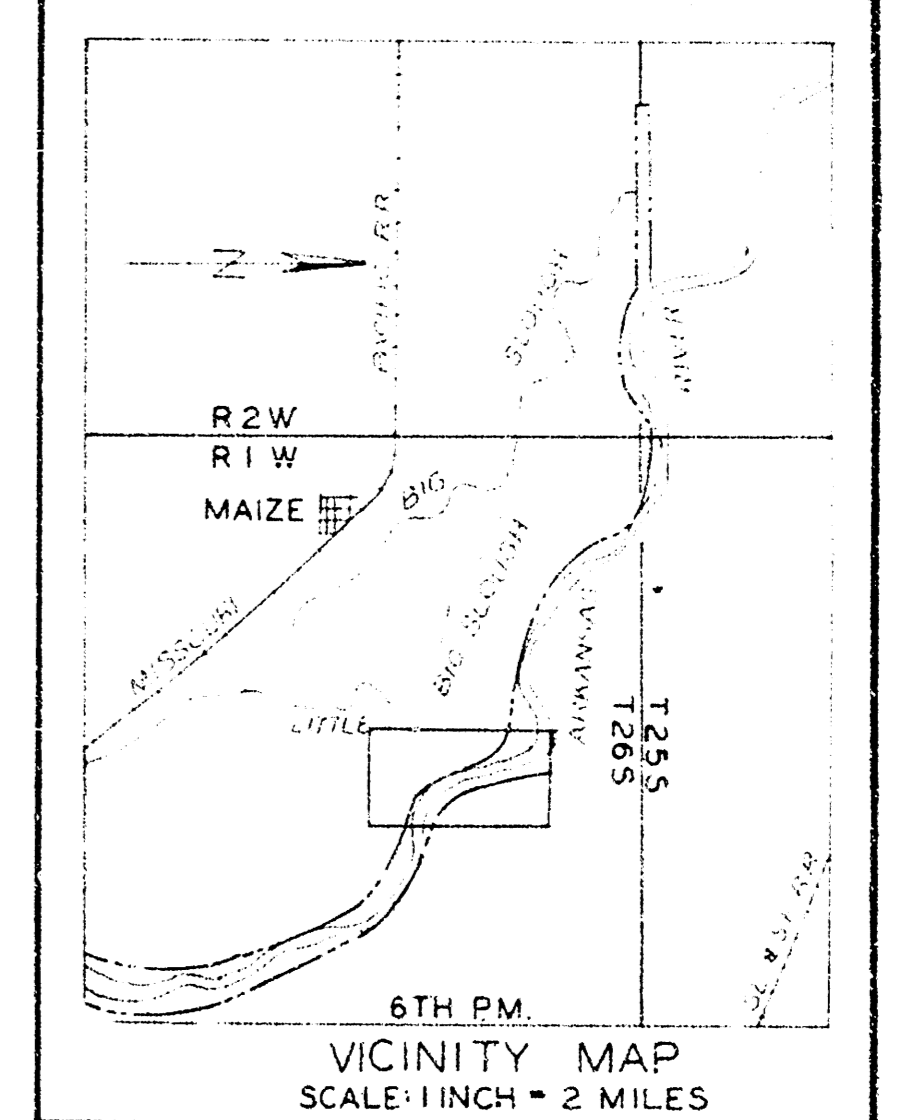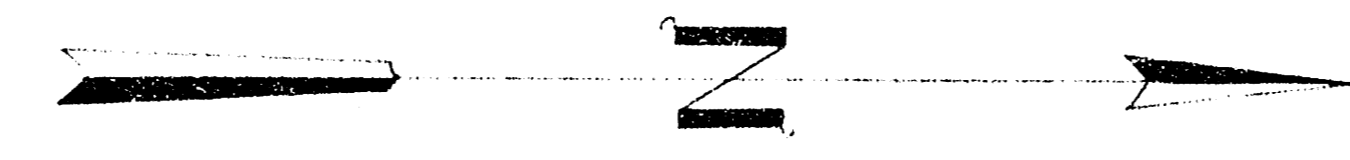

T
26
S

T
26
S

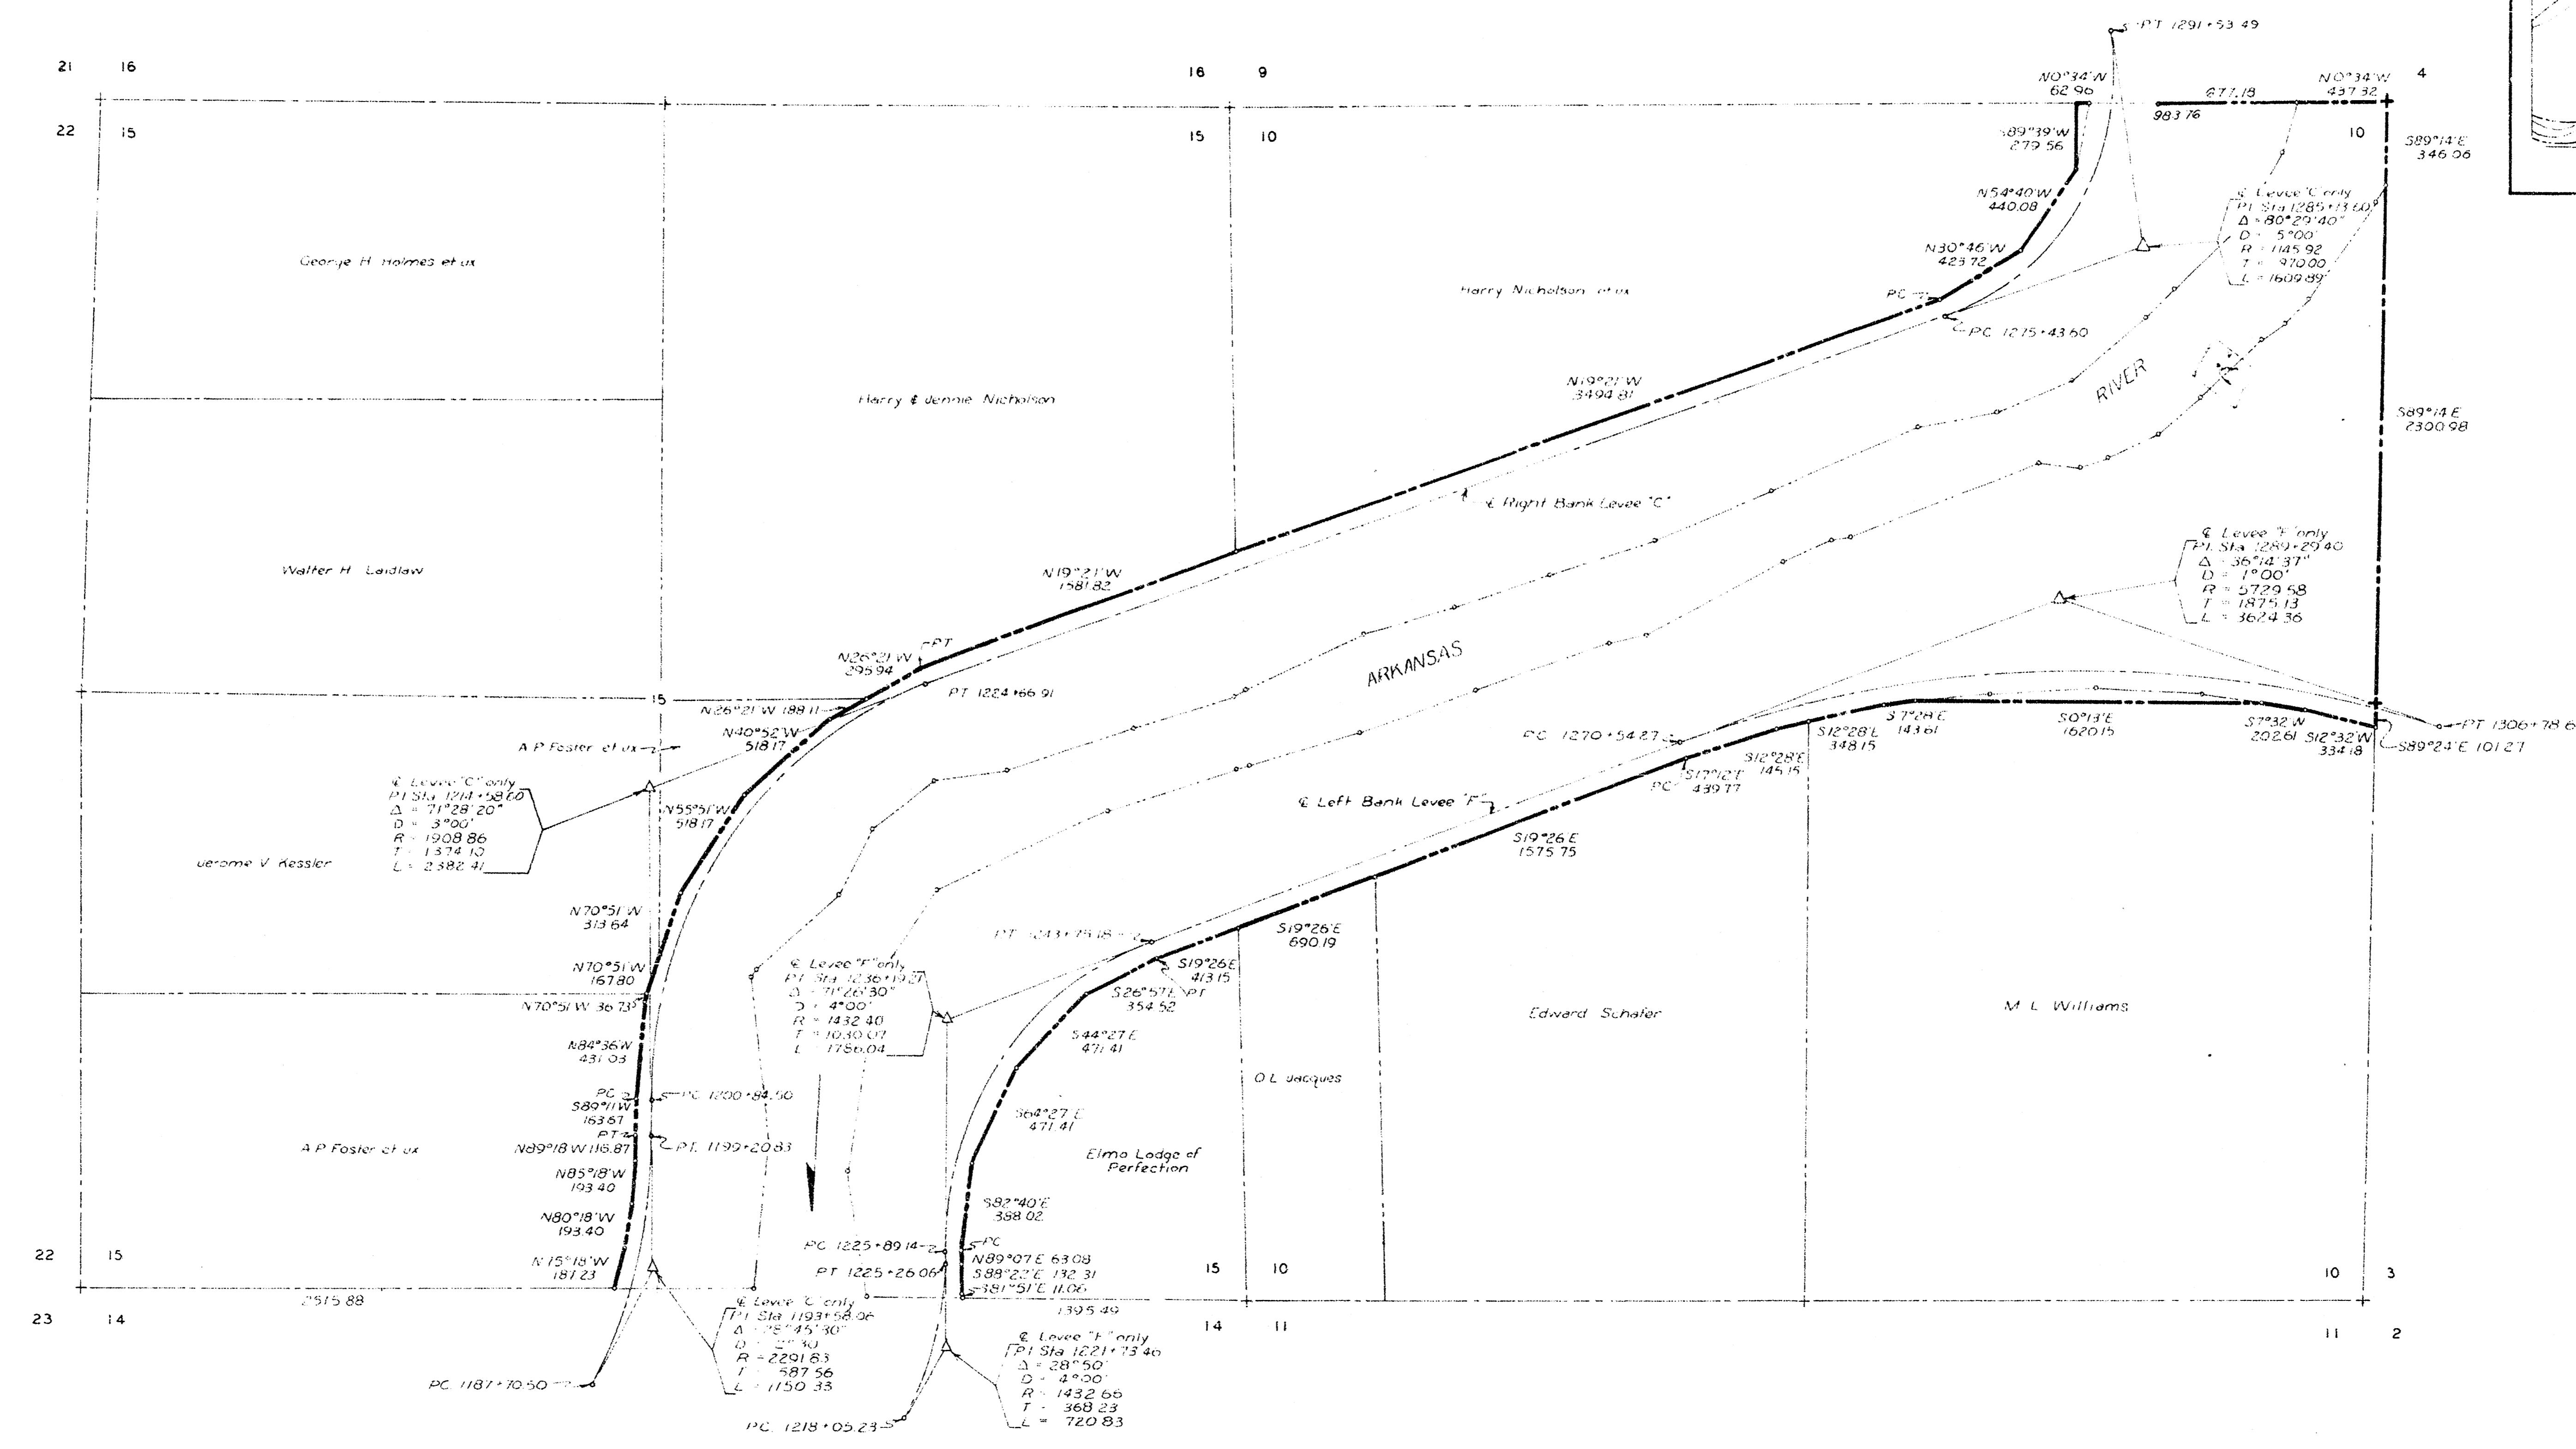

R 1 W



- LEGEND**
- CONCRETE MONUMENTS
 - △ P.I. OF CURVE
 - CENTER LINE OF LEVEES & CHANNEL
 - PROPERTY LINES
 - RIGHT OF WAY LIMITS

ARKANSAS RIVER BASIN
WICHITA AND VALLEY CENTER
FLOOD CONTROL PROJECT
ARKANSAS RIVER LEVEES
PLAN

SCALE 1 INCH = 400 FEET
CITY-COUNTY ENGINEER OFFICE WICHITA KANSAS
SHEET 3 OF 6 SHEETS

APPROVED
[Signature]
ENGINEER IN CHARGE

DRAWN JRS
TRACED
CHECKED

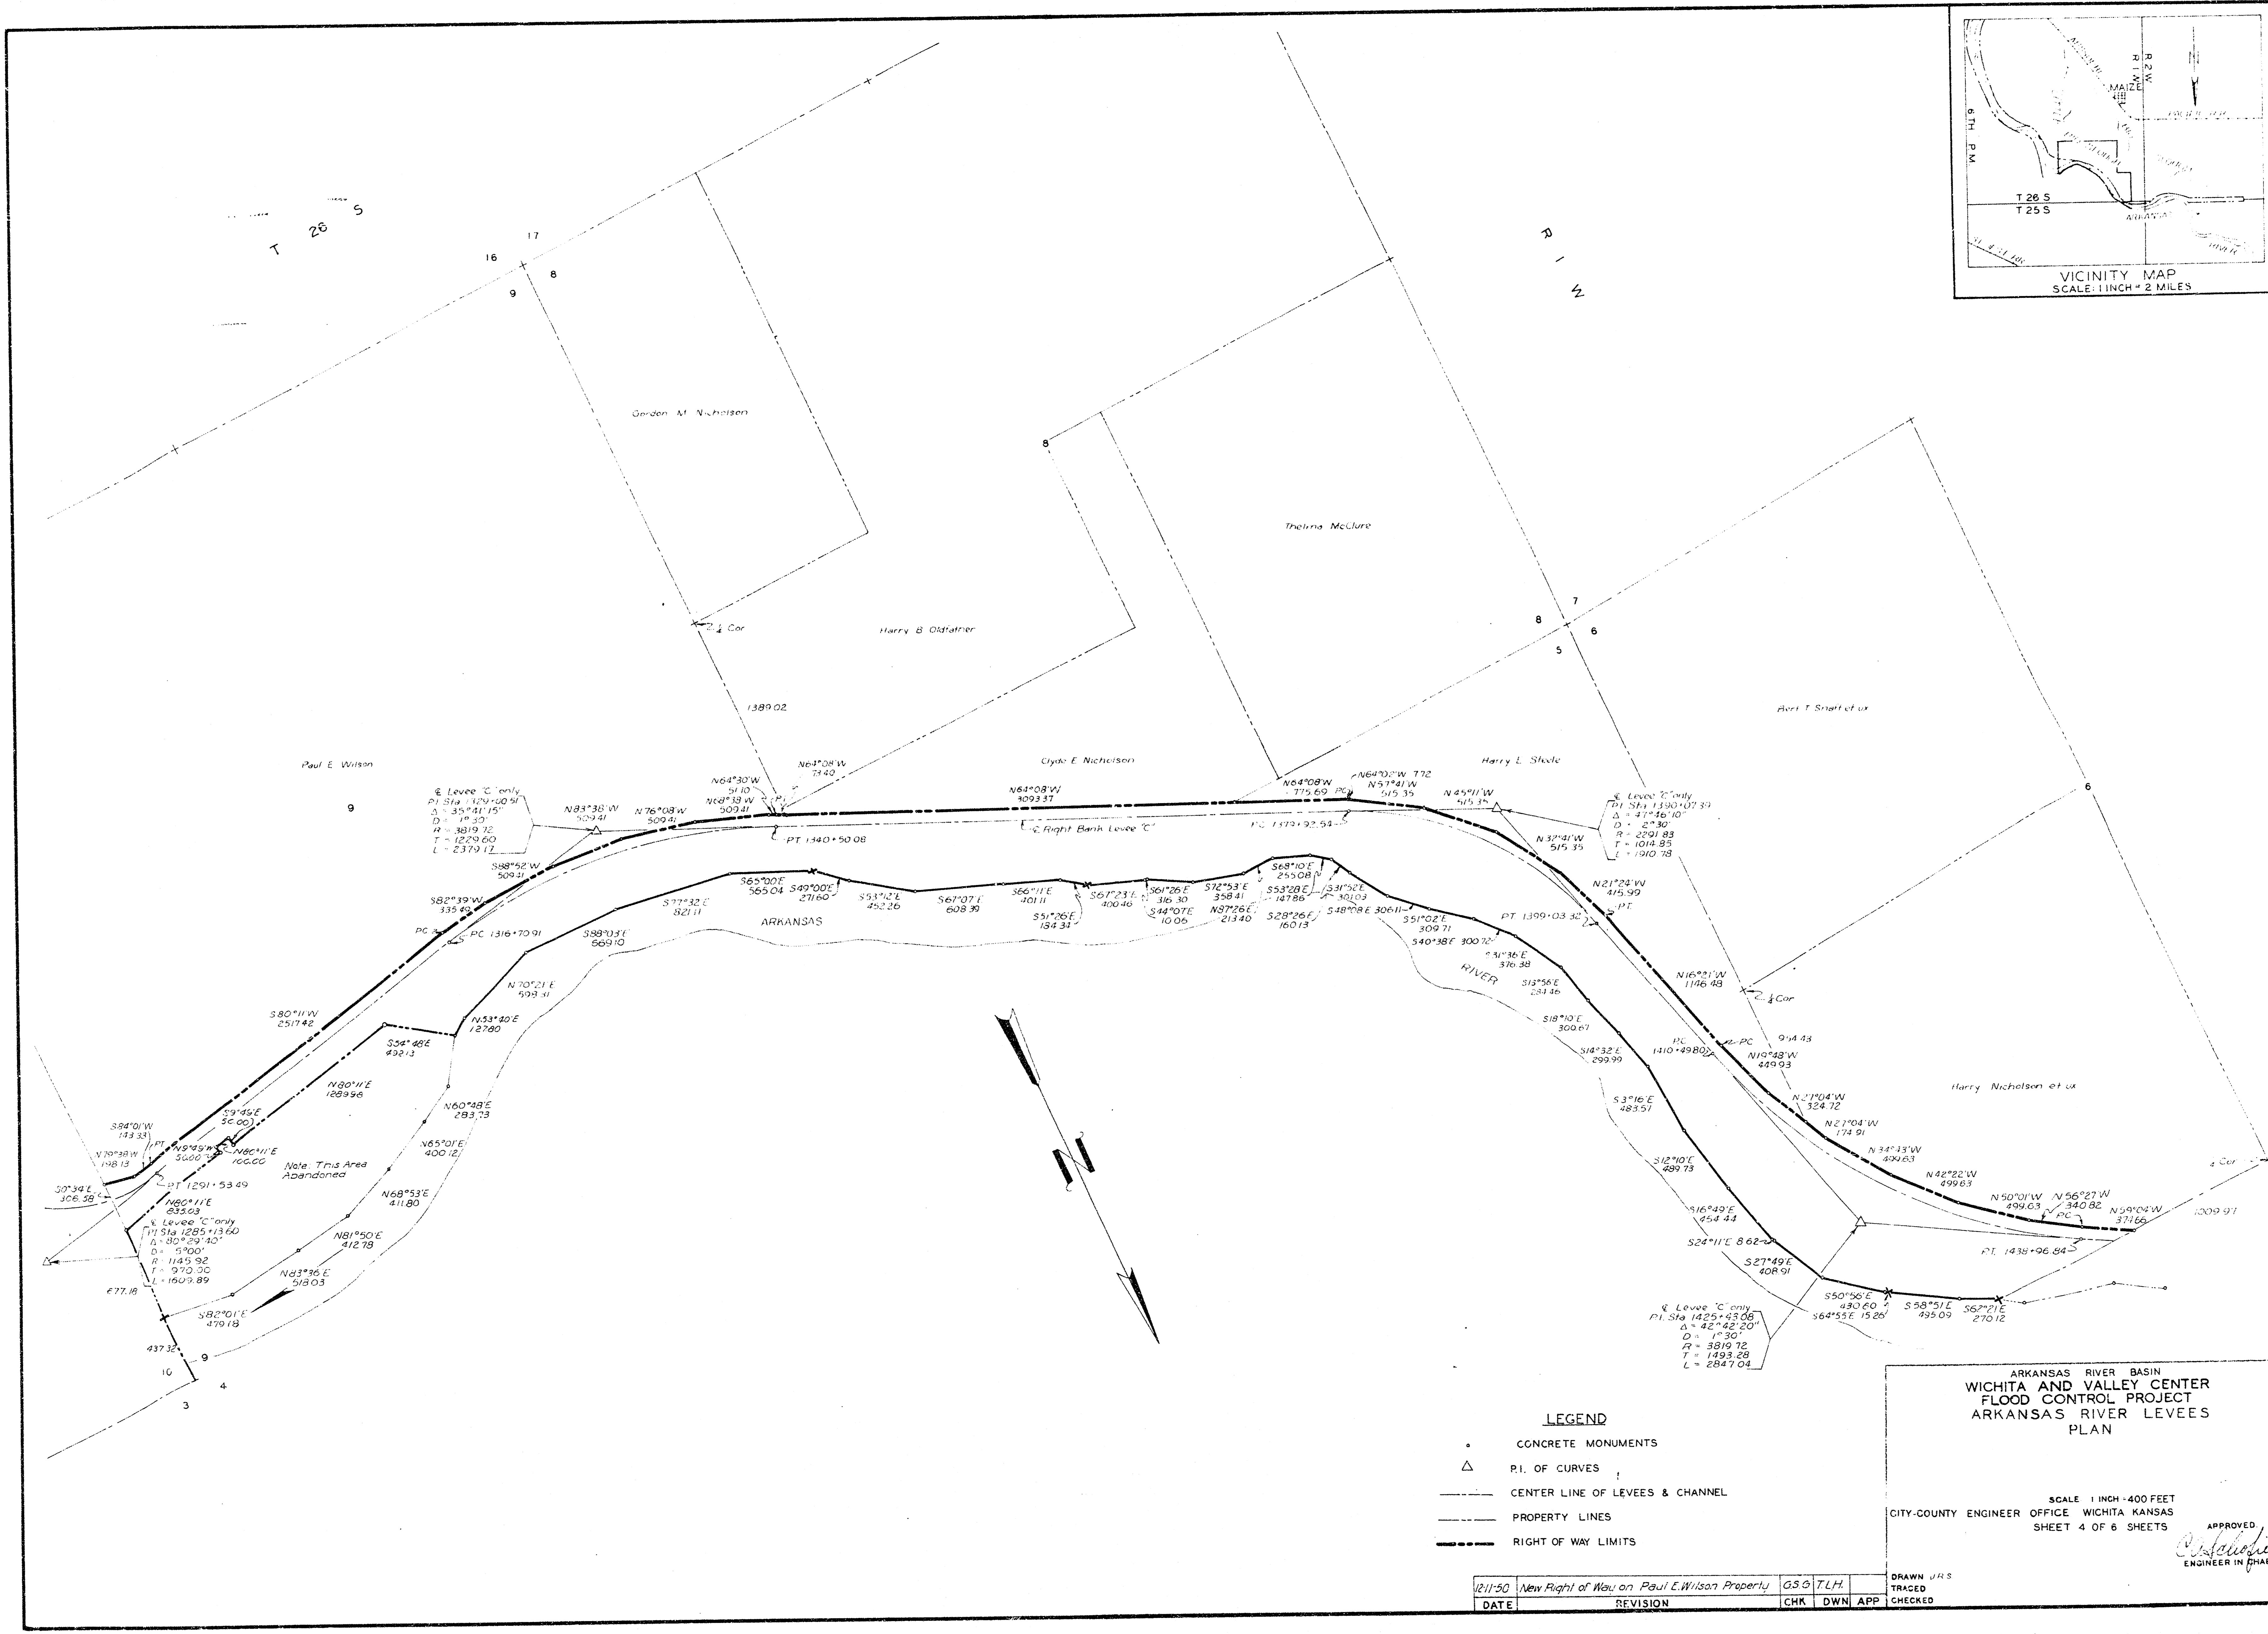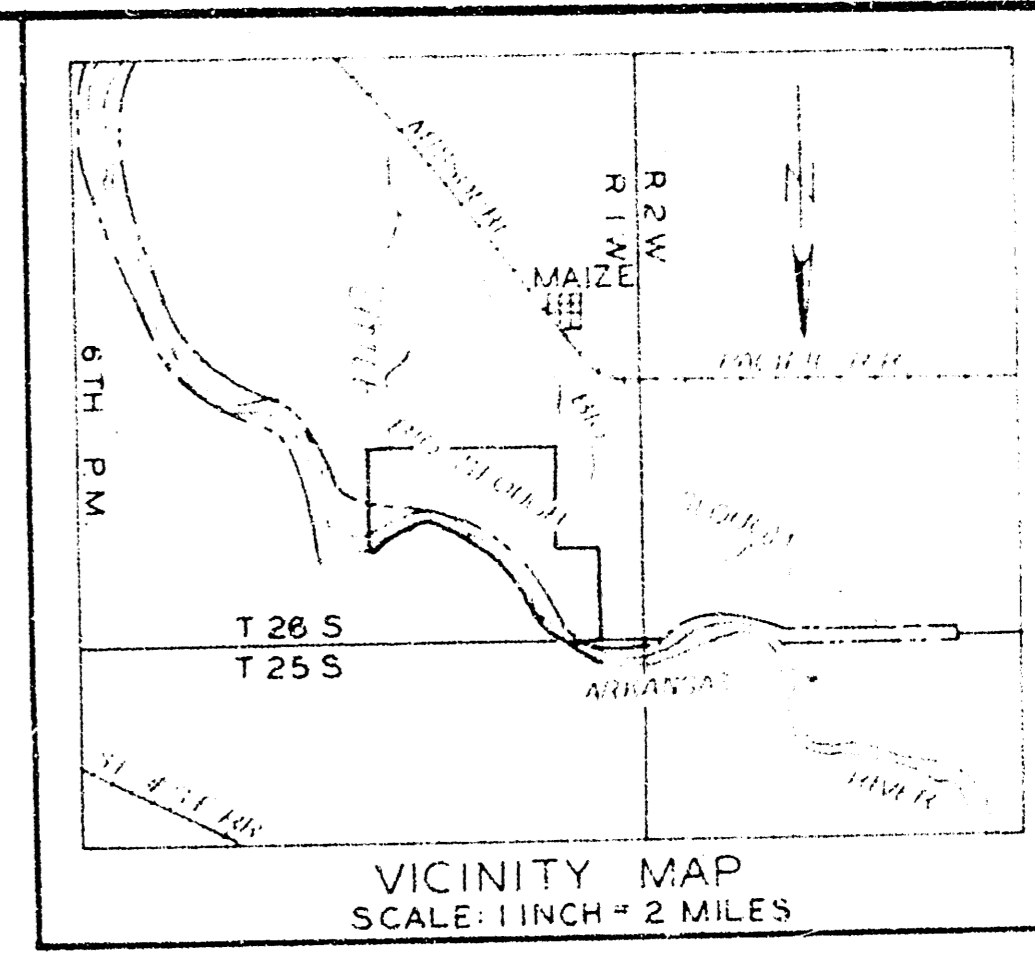


- LEGEND**
- CONCRETE MONUMENTS
 - △ P.I. OF CURVES
 - CENTER LINE OF LEVEES & CHANNEL
 - PROPERTY LINES
 - RIGHT OF WAY LIMITS

ARKANSAS RIVER BASIN
 WICHITA AND VALLEY CENTER
 FLOOD CONTROL PROJECT
 ARKANSAS RIVER LEVEES
 PLAN

SCALE 1 INCH = 400 FEET
 CITY-COUNTY ENGINEER OFFICE WICHITA KANSAS
 SHEET 4 OF 6 SHEETS

APPROVED
[Signature]
 ENGINEER IN CHARGE

12/1/50	New Right of Way on Paul E. Wilson Property	G.S. TLH.	DRAWN	JRS
DATE	REVISION	CHK	DWN	APP
				CHECKED

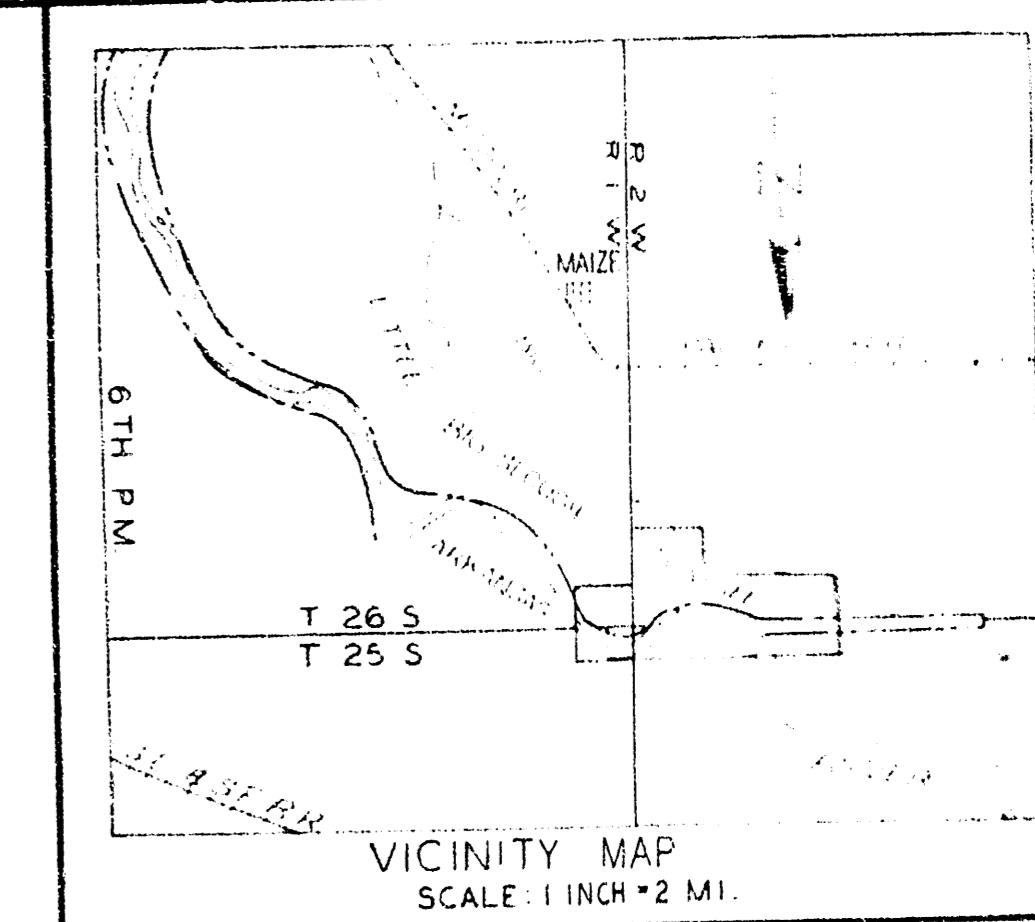

LEGEND

- CONCRETE MONUMENTS
- △ P.I. OF CURVES
- CENTER LINE OF LEVEES & CHANNEL
- PROPERTY LINES
- RIGHT OF WAY LIMITS



ARKANSAS RIVER BASIN
 WICHITA AND VALLEY CENTER
 FLOOD CONTROL PROJECT
 ARKANSAS RIVER LEVEE S
 PLAN

SCALE: 1 INCH = 400 FEET
 CITY-COUNTY ENGINEER OFFICE, WICHITA, KANSAS
 SHEET 5 OF 6 SHEETS

APPROVED

 ENGINEER IN CHARGE

DRAWN JRS
 TRACED
 CHECKED

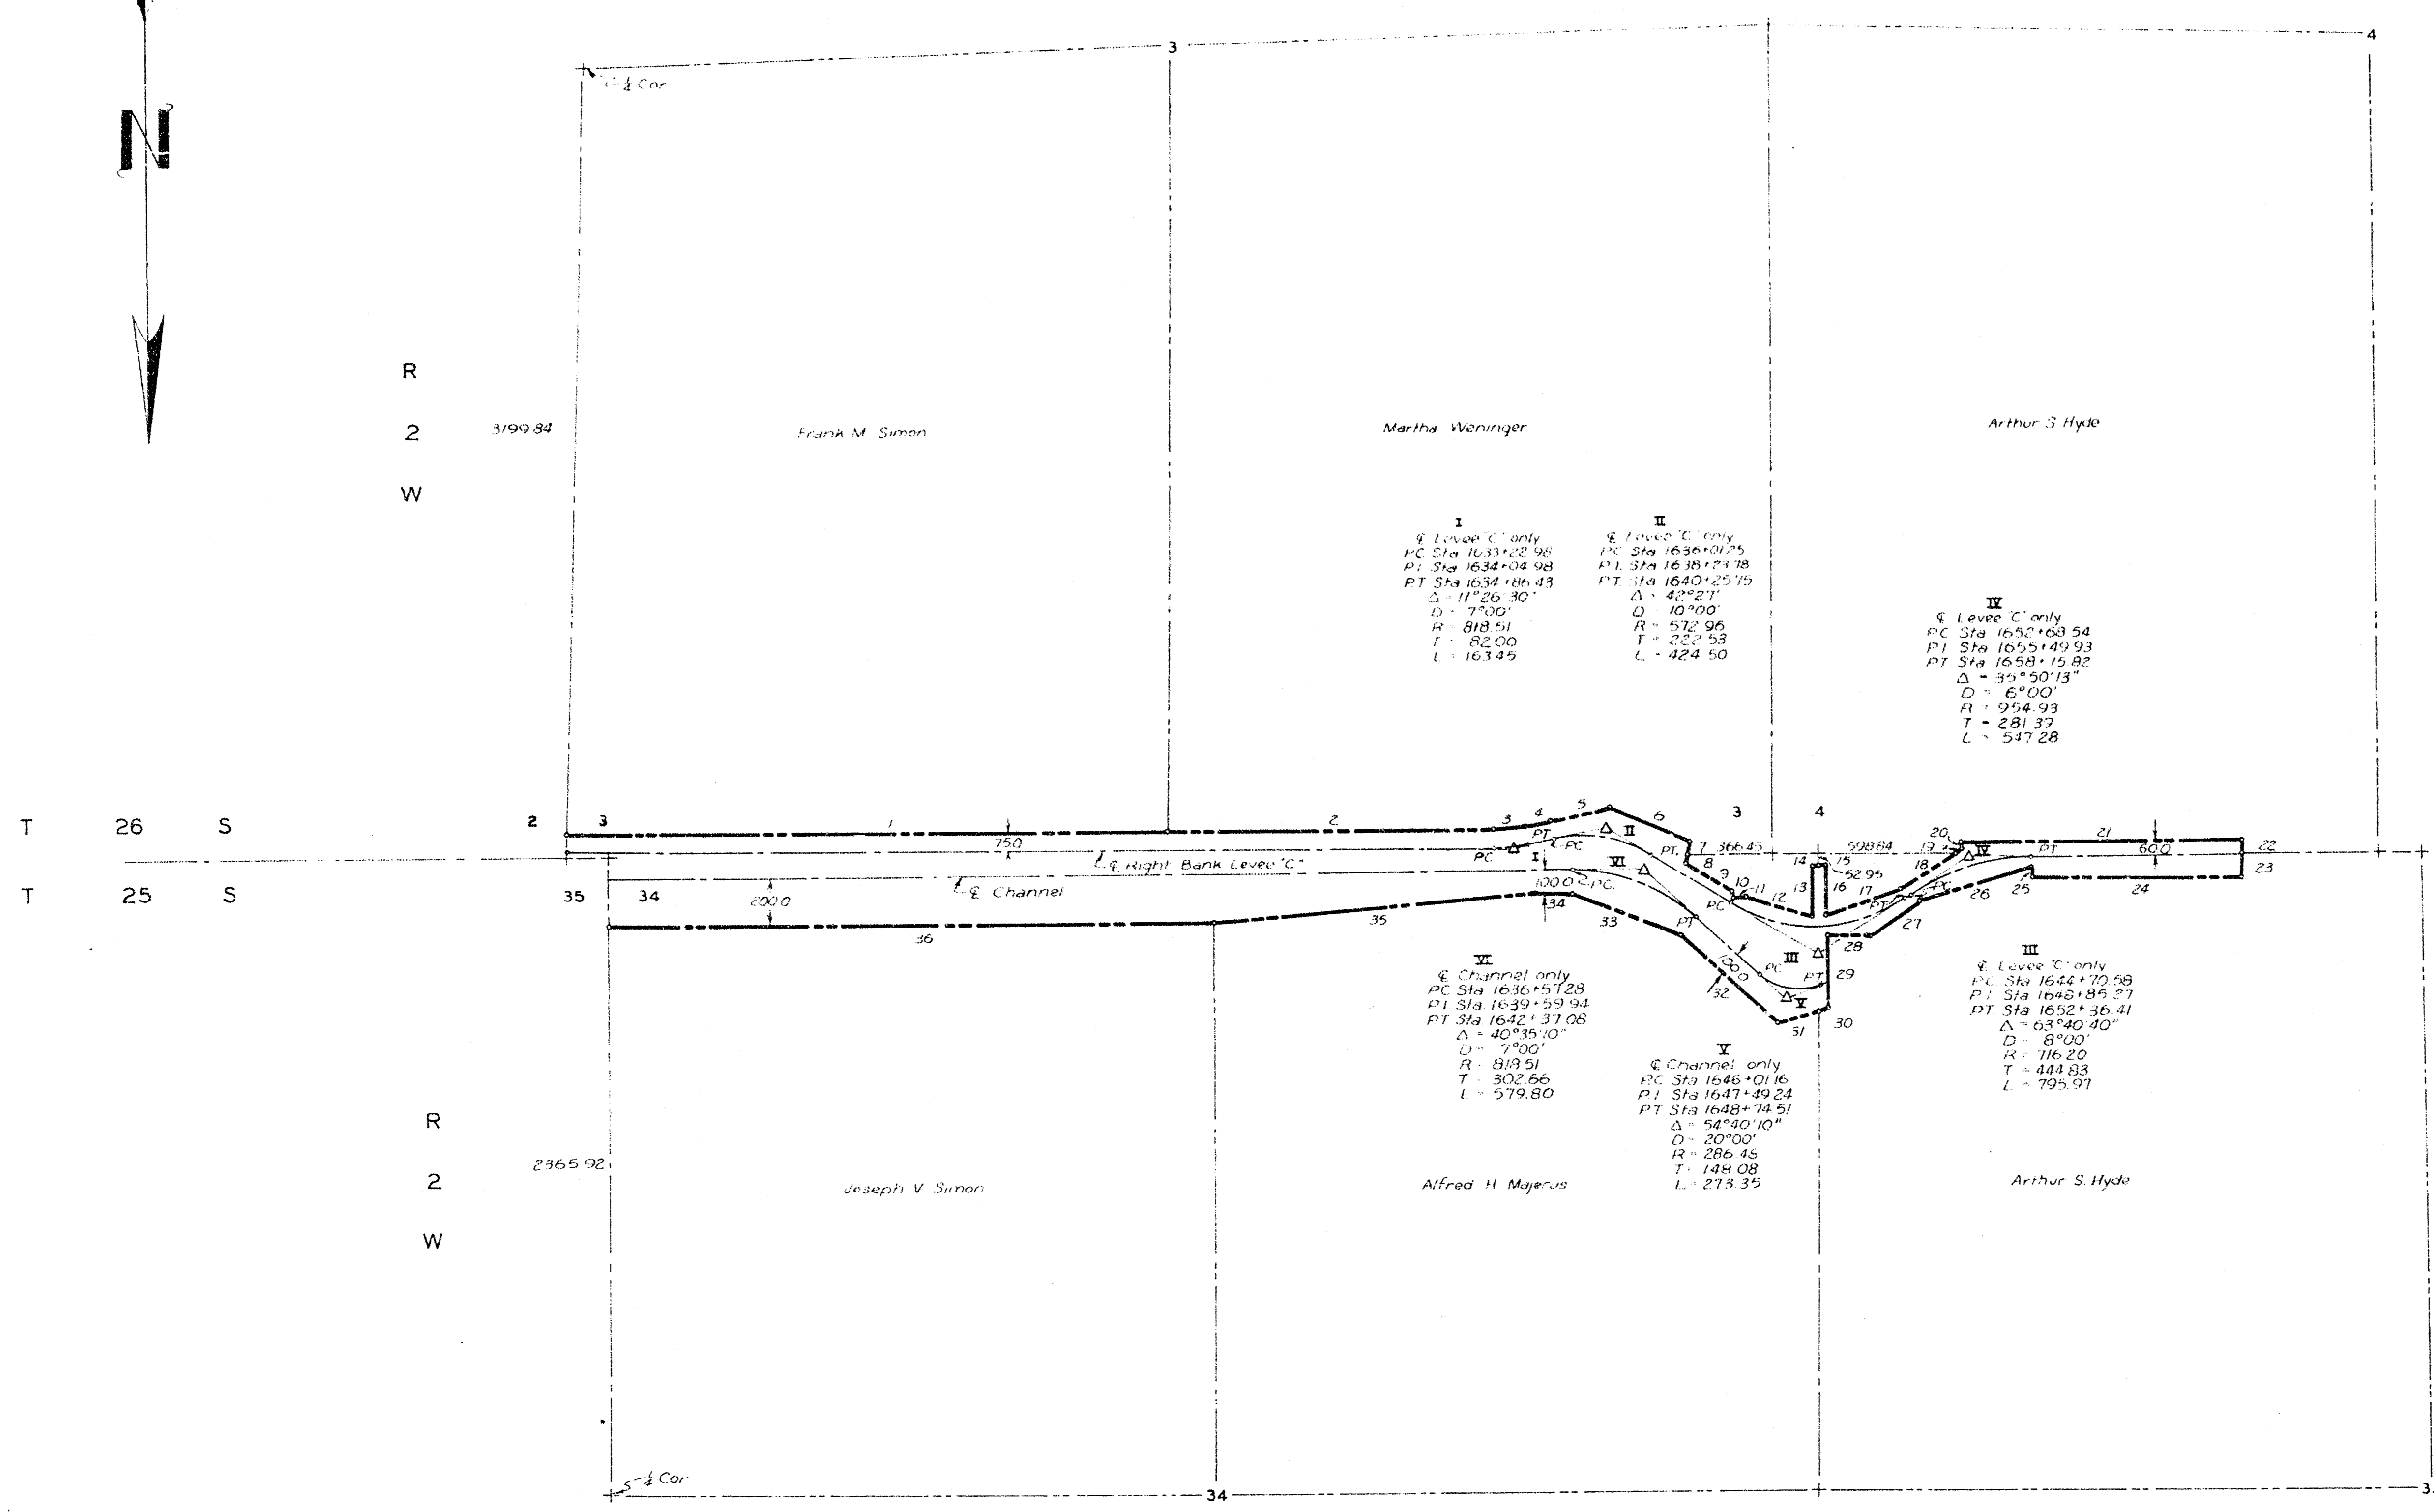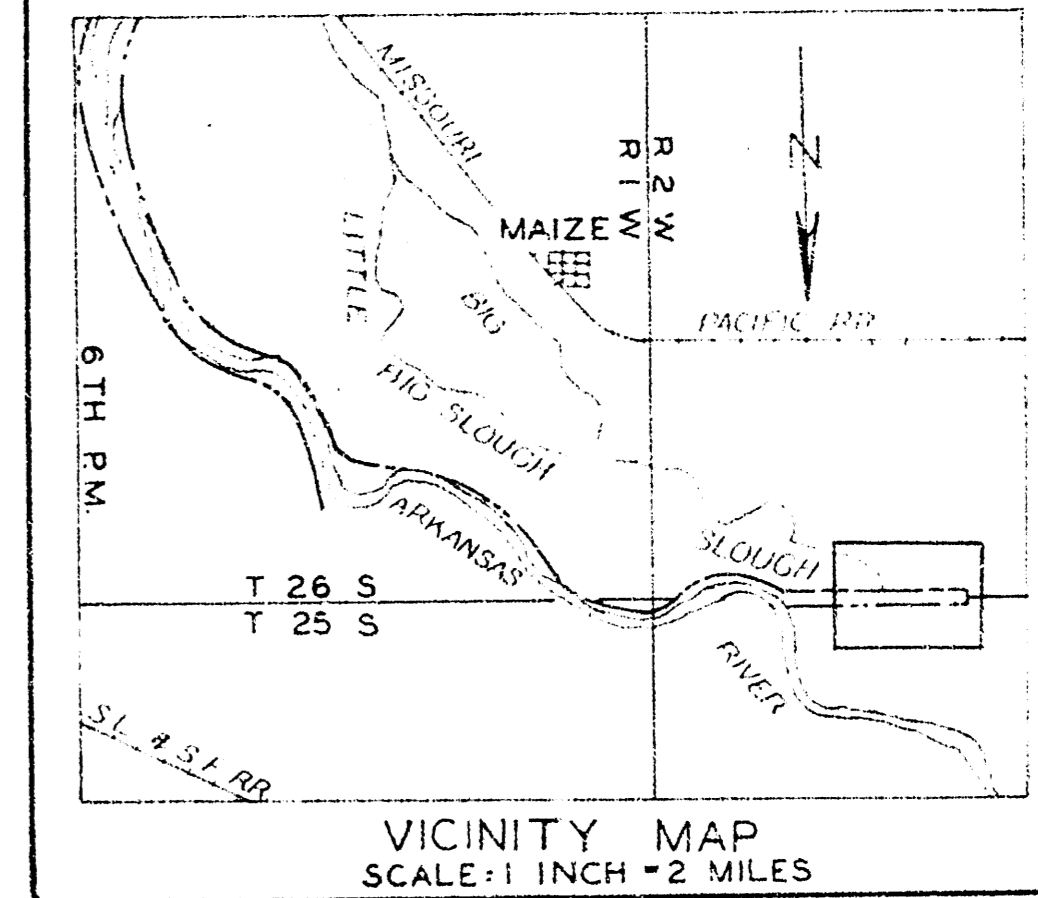

Course	Bearing	Distance
1	S89°26'W	2642.04
2	S89°56'W	1422.15
3	S84°12'W	148.23
4	S78°29'W	114.62
5	S78°29'W	251.65
6	N68°20'W	373.68
7	N 9°44'E	61.80
8	N 9°44'E	38.20
9	N 59°04'W	242.81
10	N 0°04'W	21.38
11	S 89°56'W	56.90
12	N 78°41'W	291.73
13	S 0°28'W	208.60
14	N 89°32'W	30.00
15	N 89°32'W	30.00
16	N 0°28'E	207.96
17	S 78°29'W	347.56
18	S 57°15'W	285.03
19	S 57°15'W	32.19
20	S 0°06'W	24.40
21	N 89°54'W	1217.07
22	N 0°06'E	43.04
23	N 0°06'E	108.96
24	S 89°54'E	917.07
25	D = 8°00'	40.00
26	N 78°41'E	511.43
27	N 57°15'E	256.99
28	S 89°32'E	191.52
29	N 0°28'E	302.72
30	N 78°51'E	31.00
31	N 78°51'E	133.76
32	S 49°29'E	563.96
33	S 69°47'E	498.39
34	N 89°46'W	152.30
35	N 85°55'E	1425.47
36	N 89°56'E	2649.52

- LEGEND**
- CONCRETE MONUMENTS
 - △ P.I. OF CURVE
 - CENTER LINE OF LEVEES & CHANNEL
 - - - PROPERTY LINES
 - RIGHT OF WAY LIMITS

ARKANSAS RIVER BASIN
WICHITA AND VALLEY CENTER
FLOOD CONTROL PROJECT
ARKANSAS RIVER LEVEES
PLAN

SCALE: 1 INCH = 400 FEET
CITY-COUNTY ENGINEER OFFICE WICHITA, KANSAS
SHEET 6 OF 6 SHEETS

APPROVED
[Signature]
ENGINEER IN CHARGE

DPANN J.R.S.
TRACED
CHECKED