


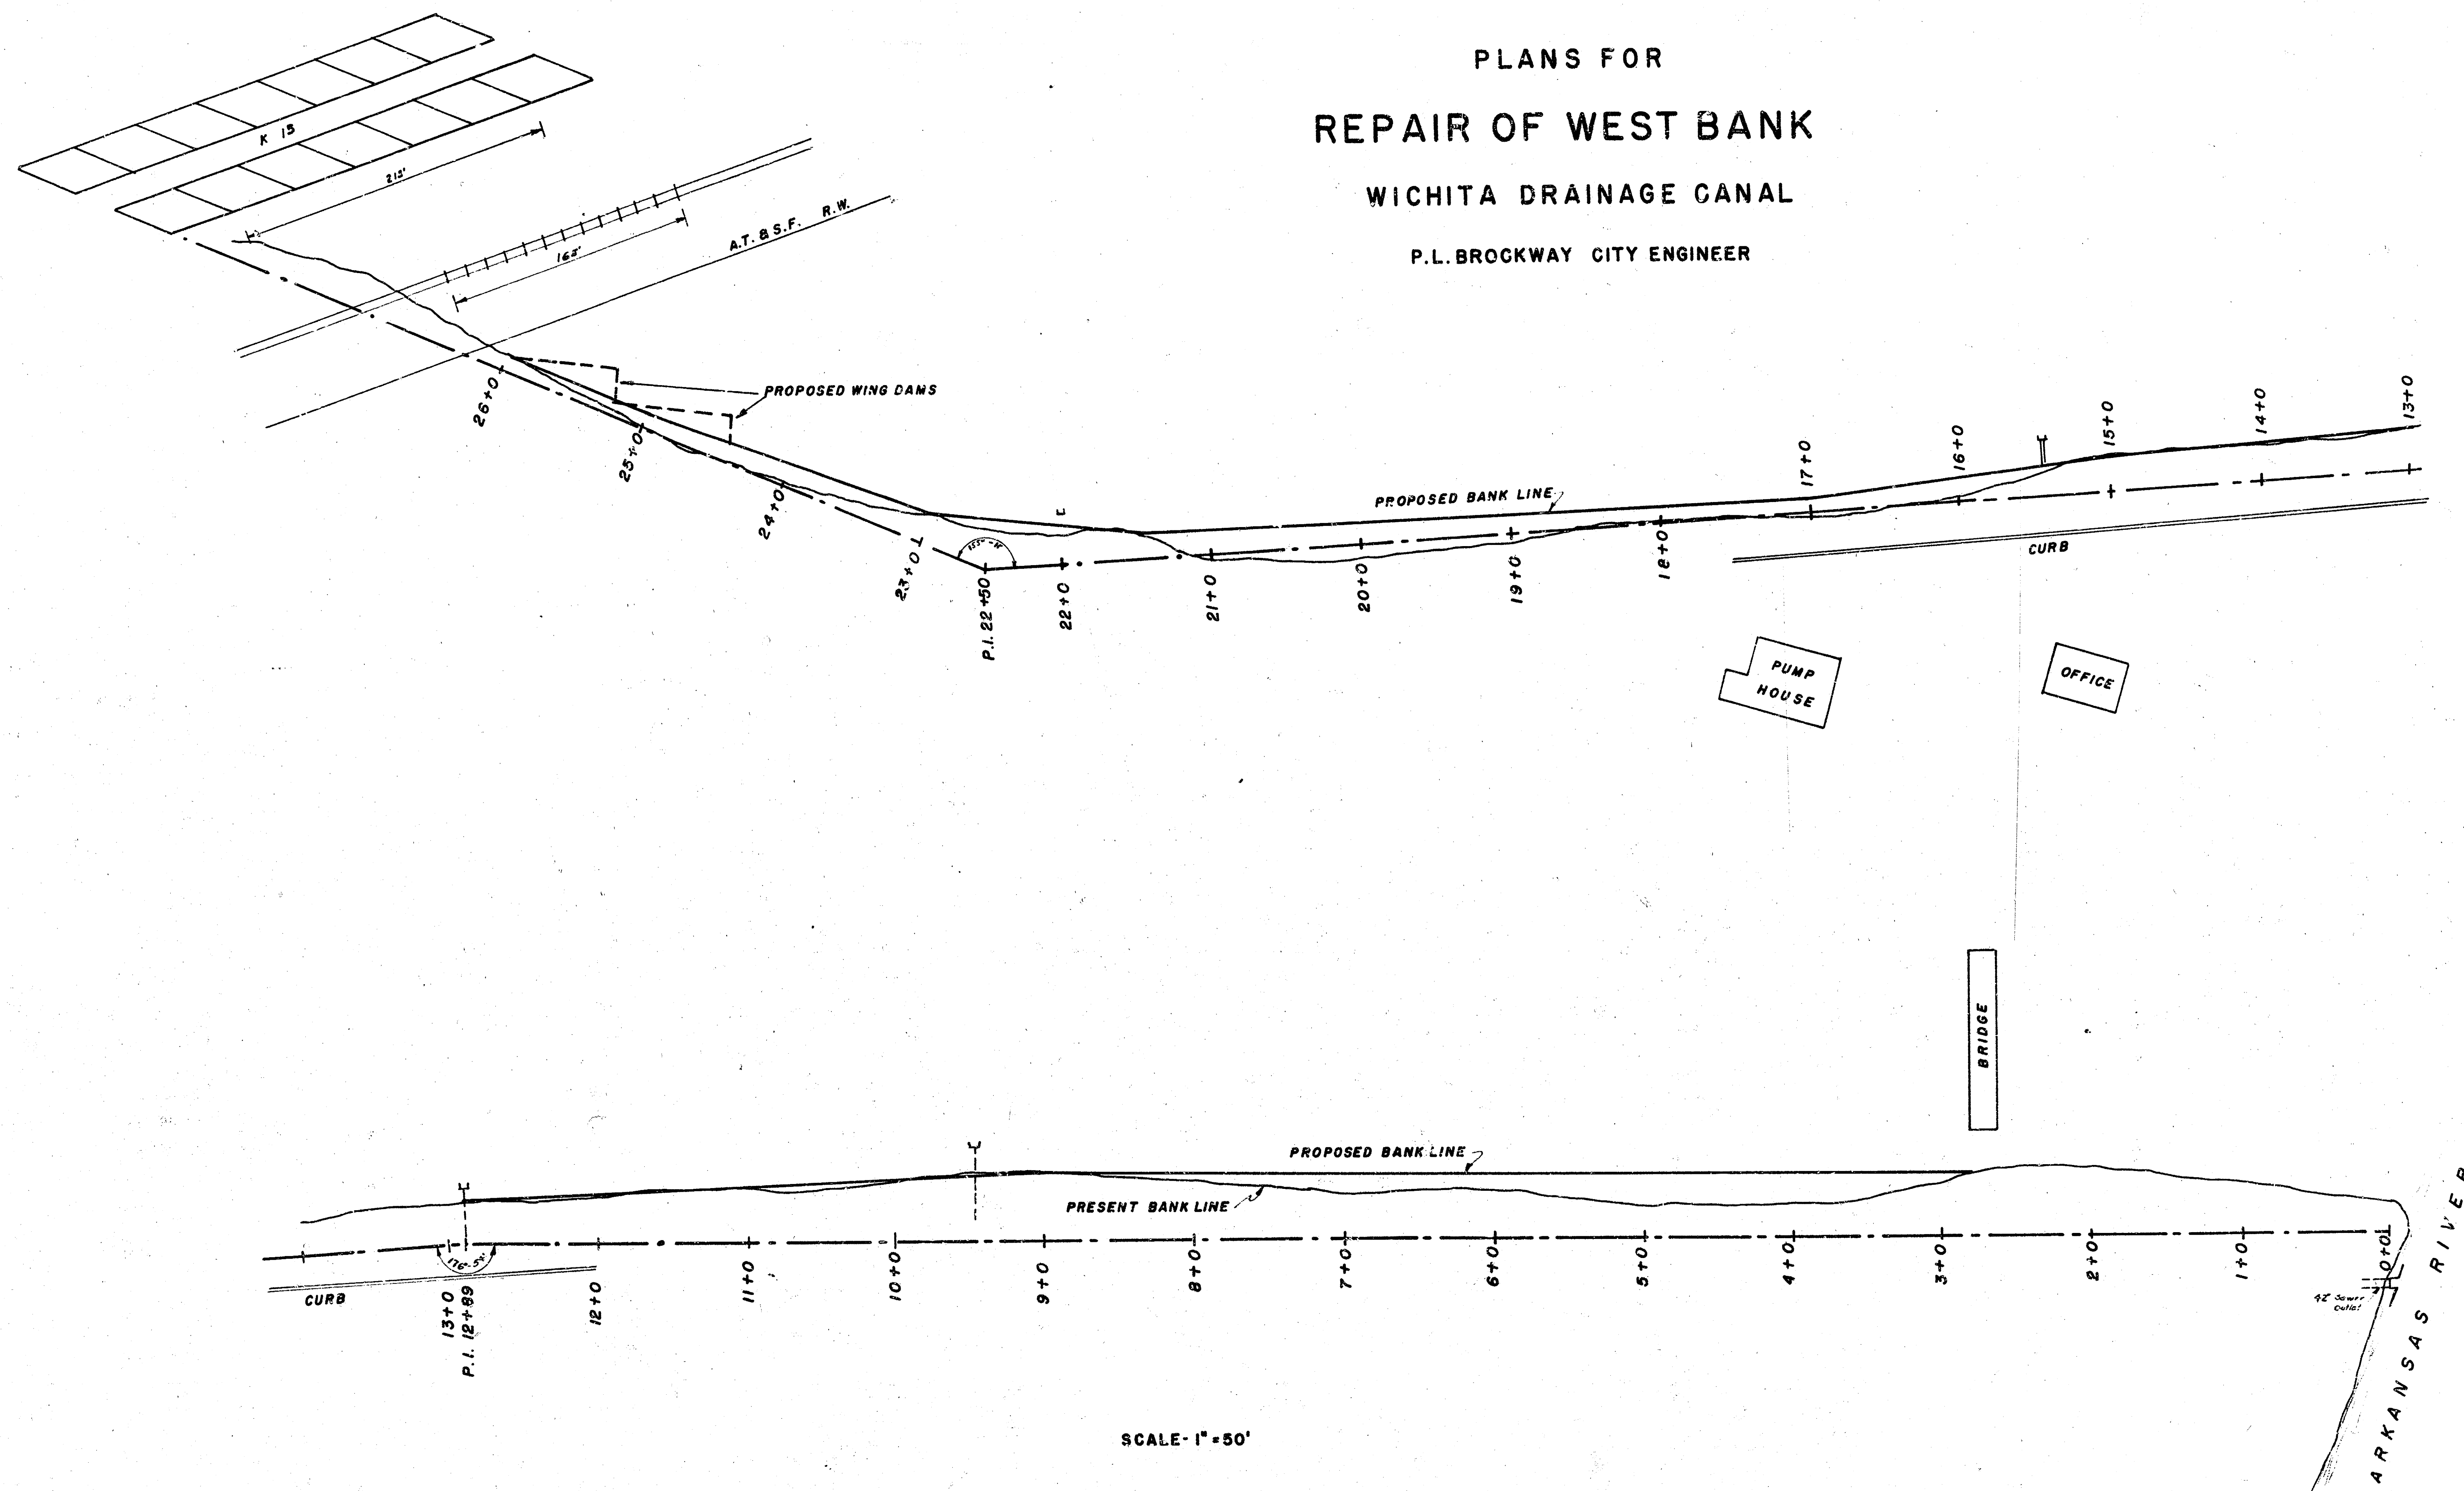
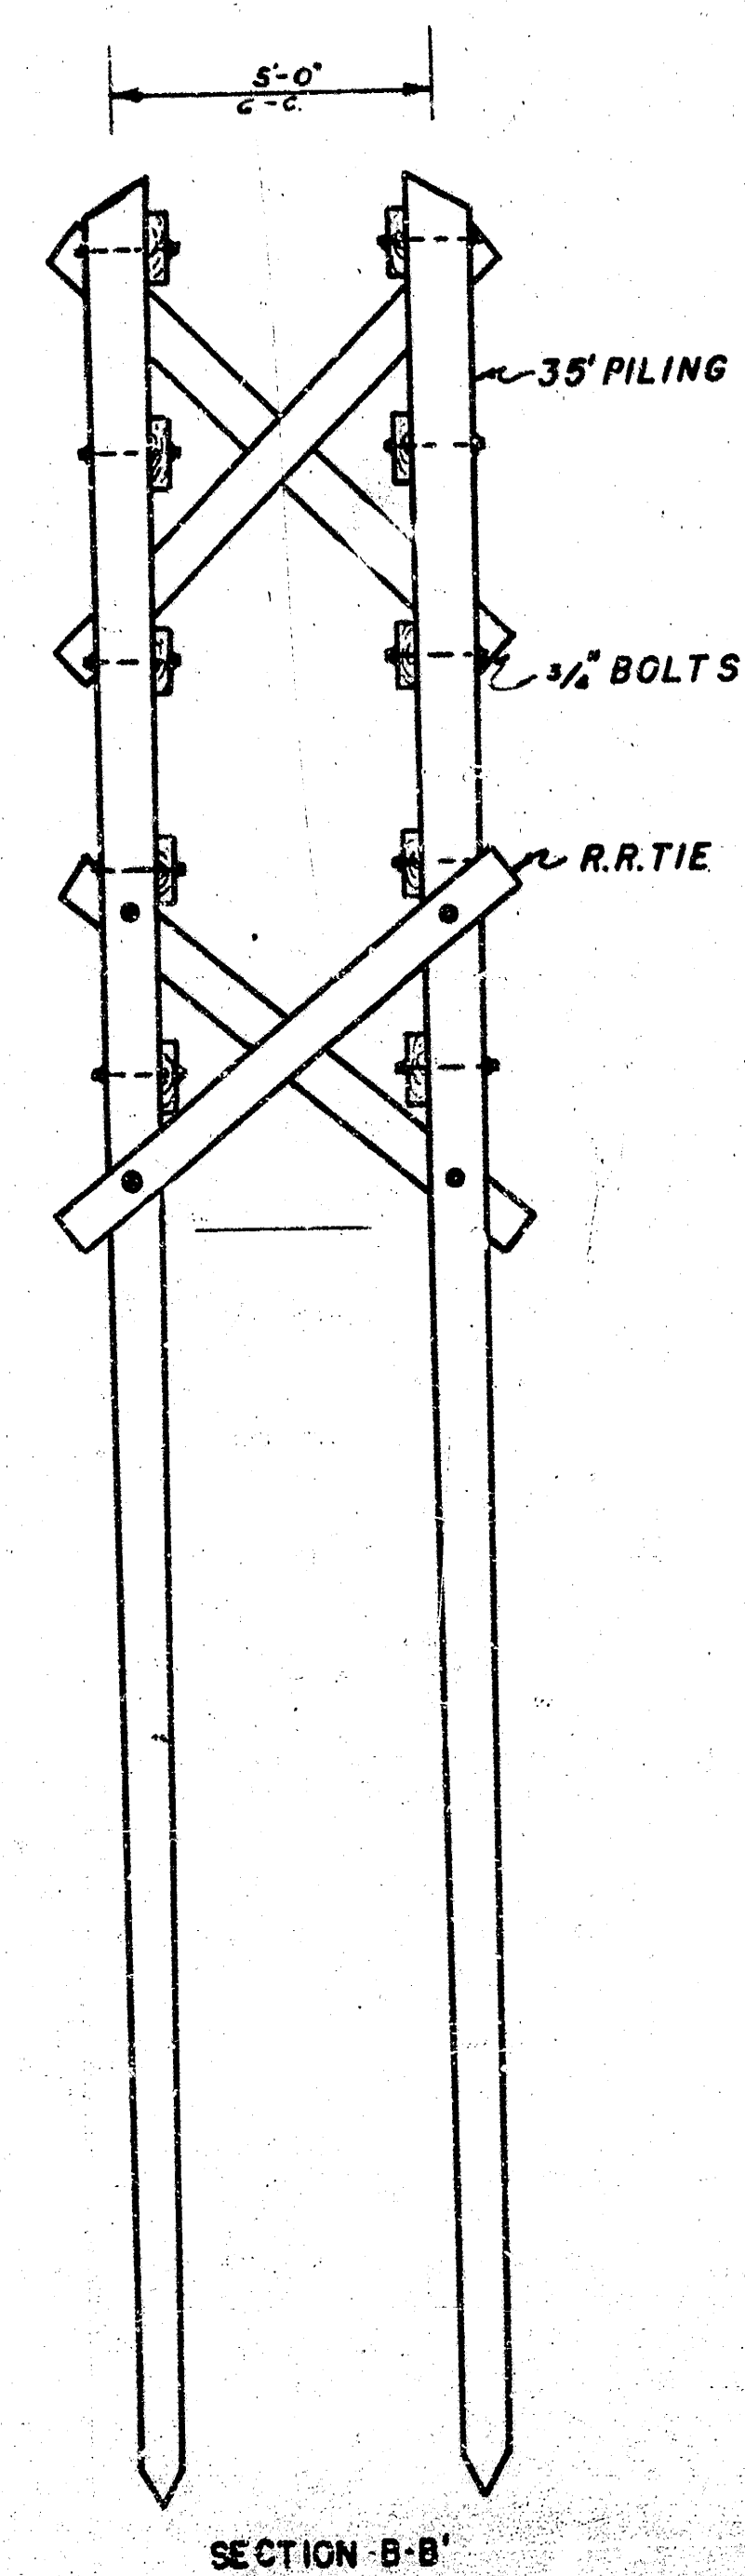
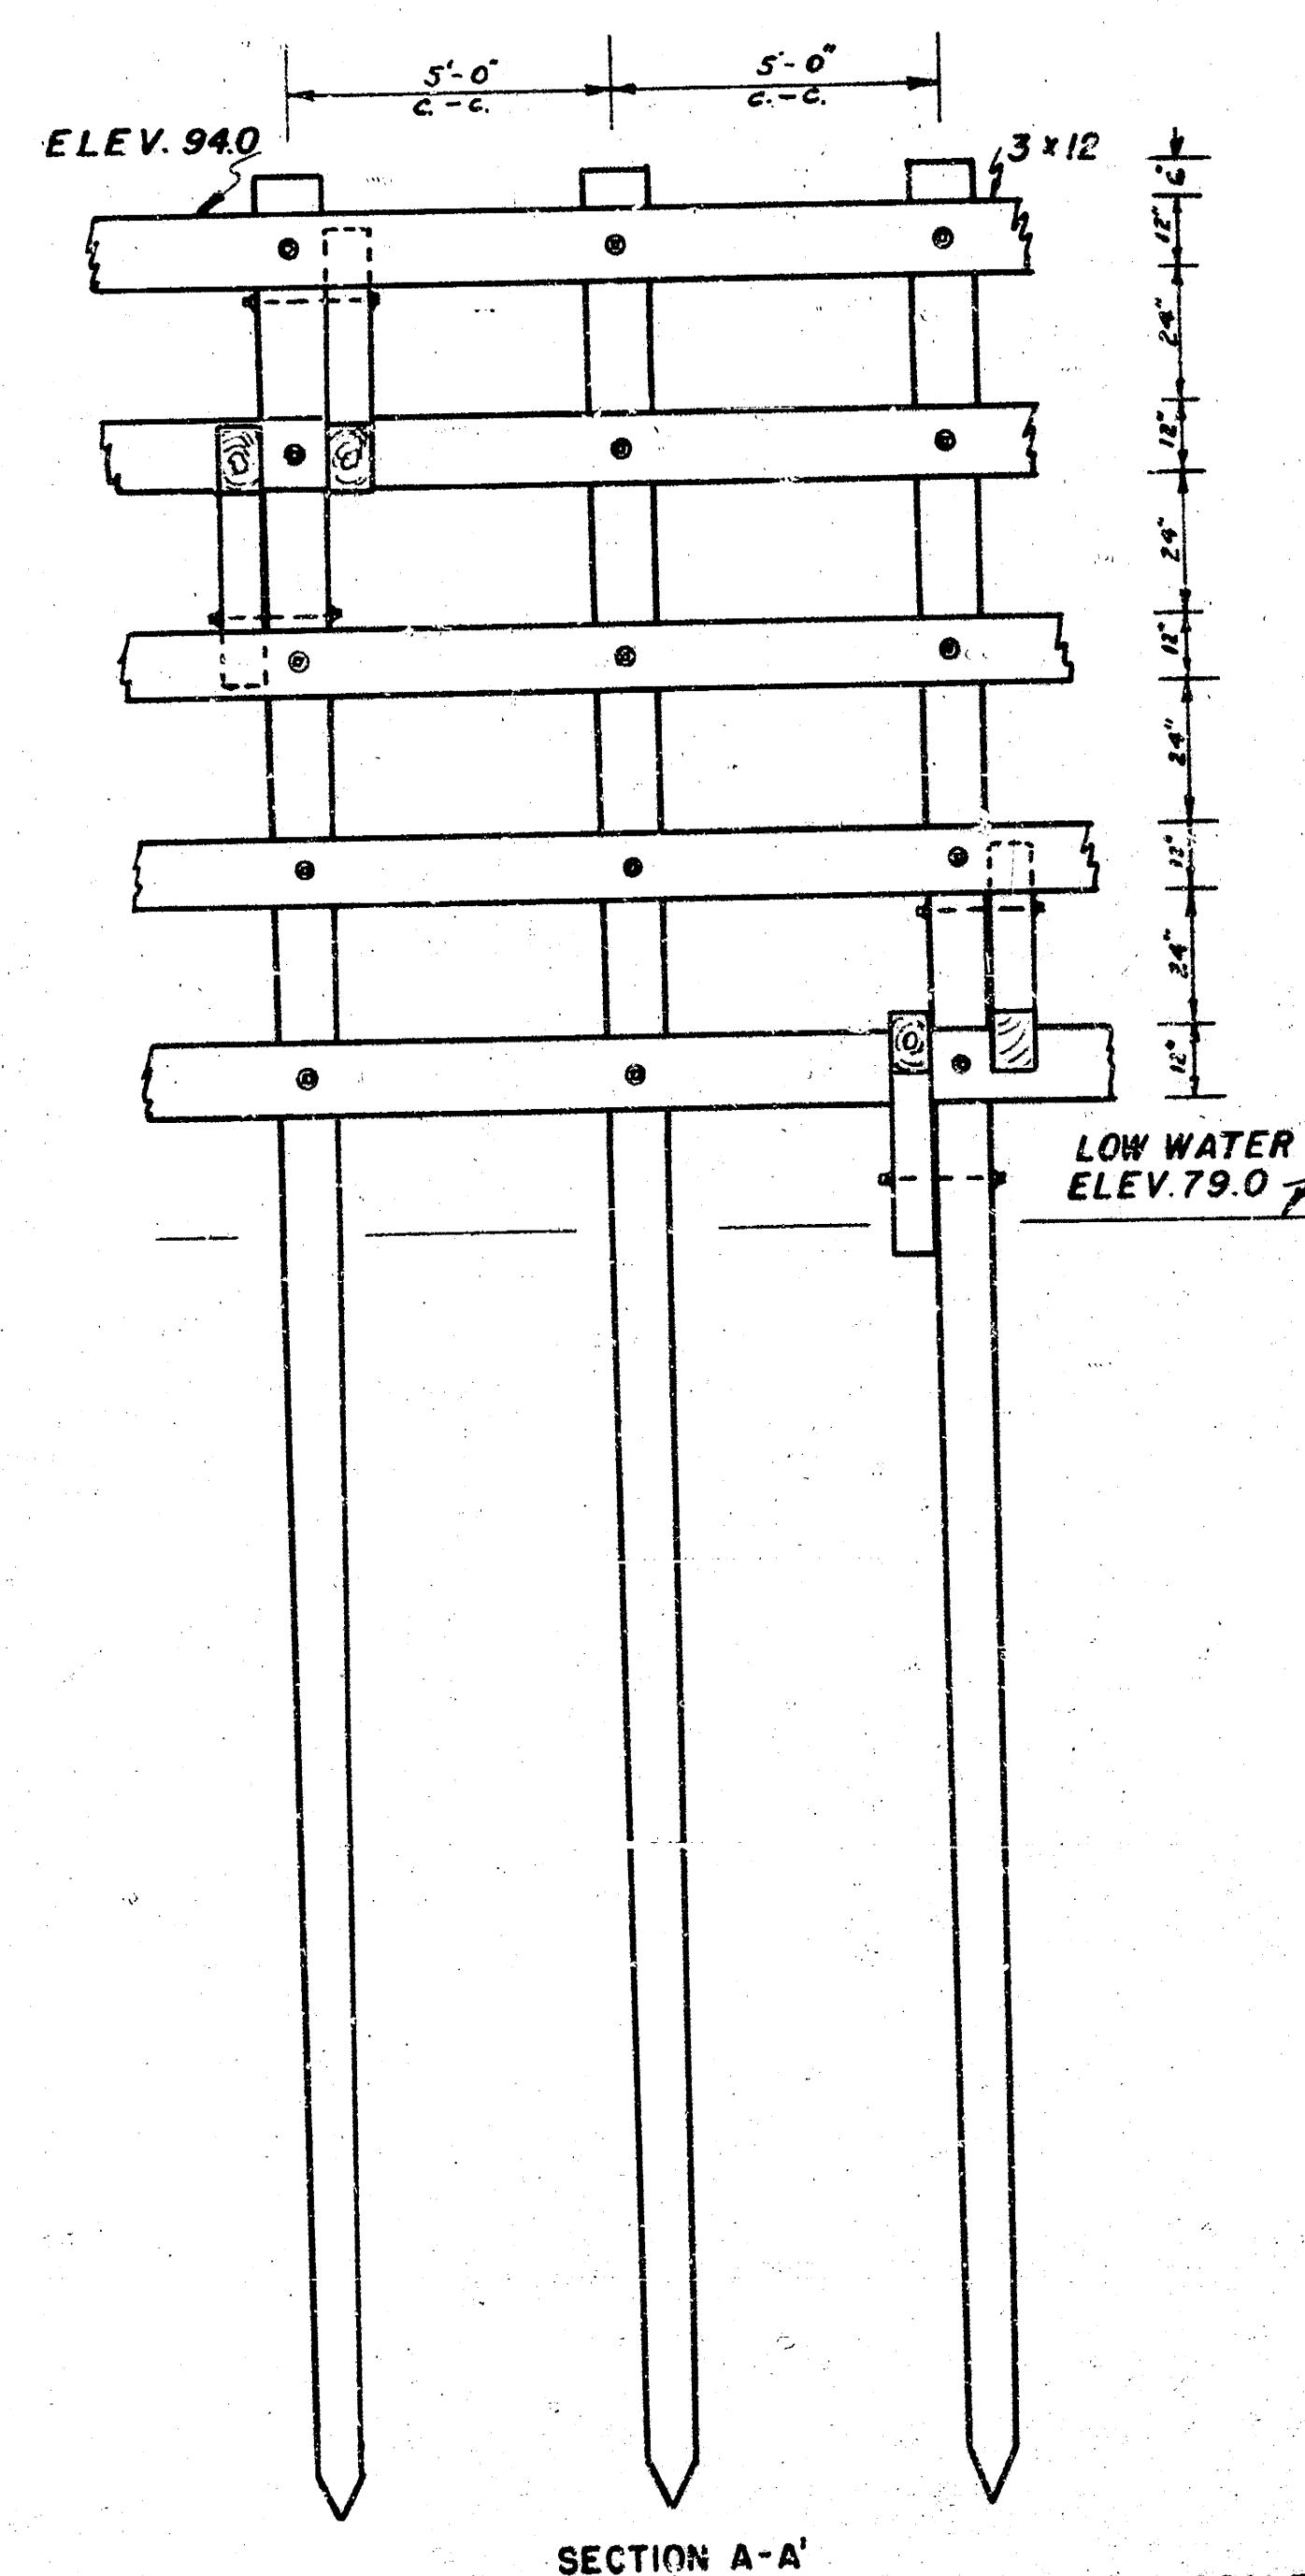




PLANS FOR
REPAIR OF WEST BANK
WICHITA DRAINAGE CANAL
P.L. BROCKWAY CITY ENGINEER

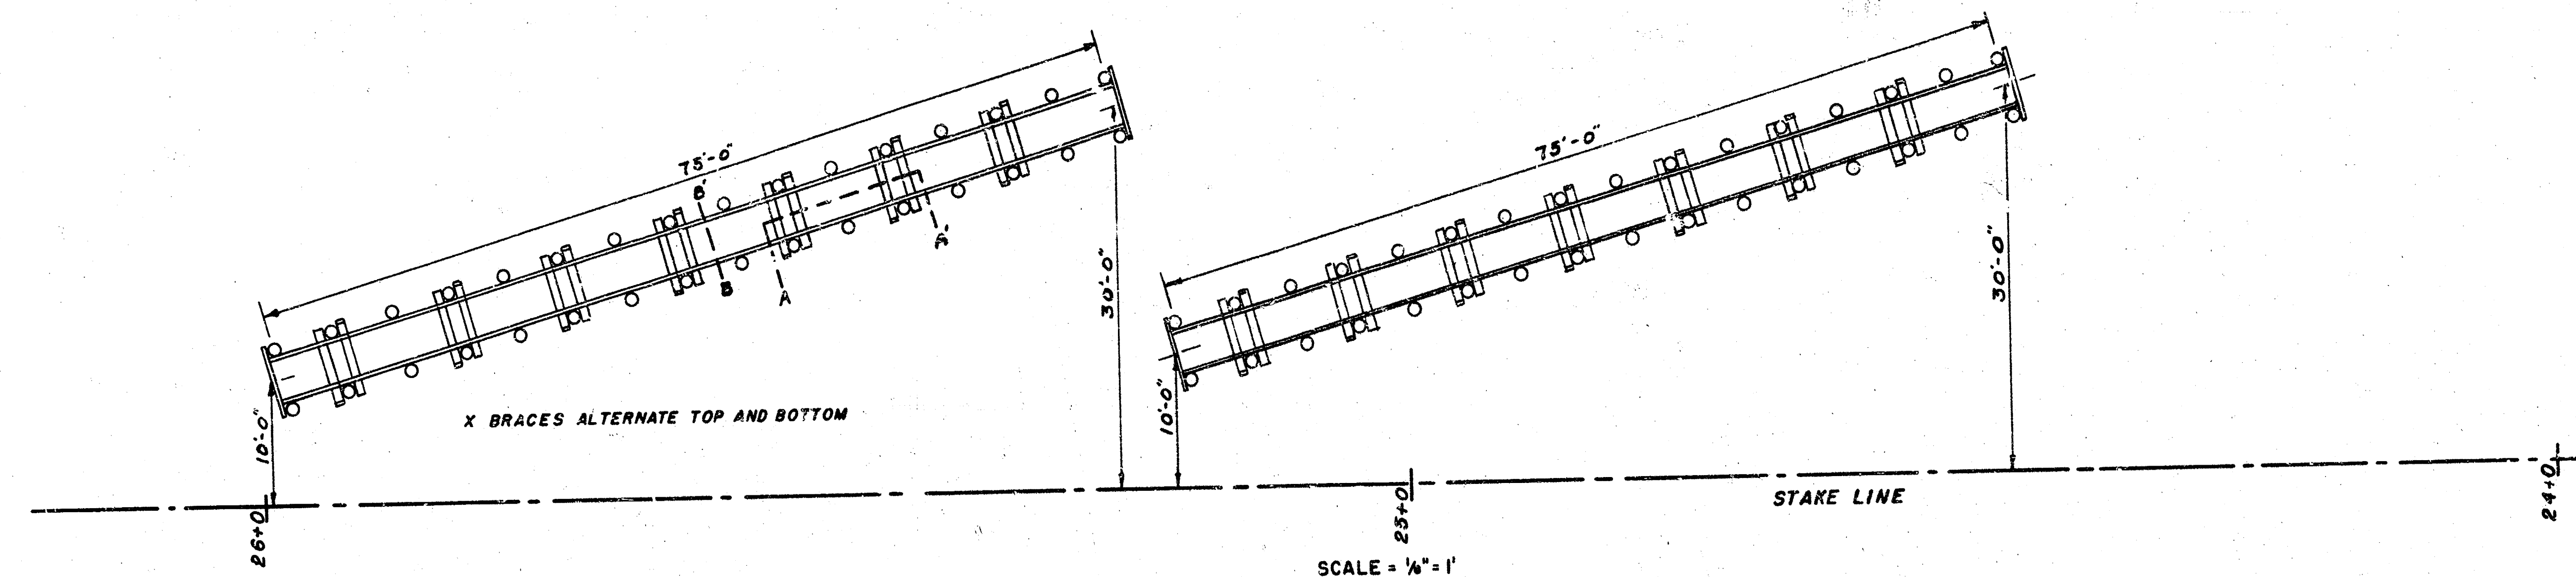


PLAN FOR
WING DAM
WICHITA DRAINAGE CANAL

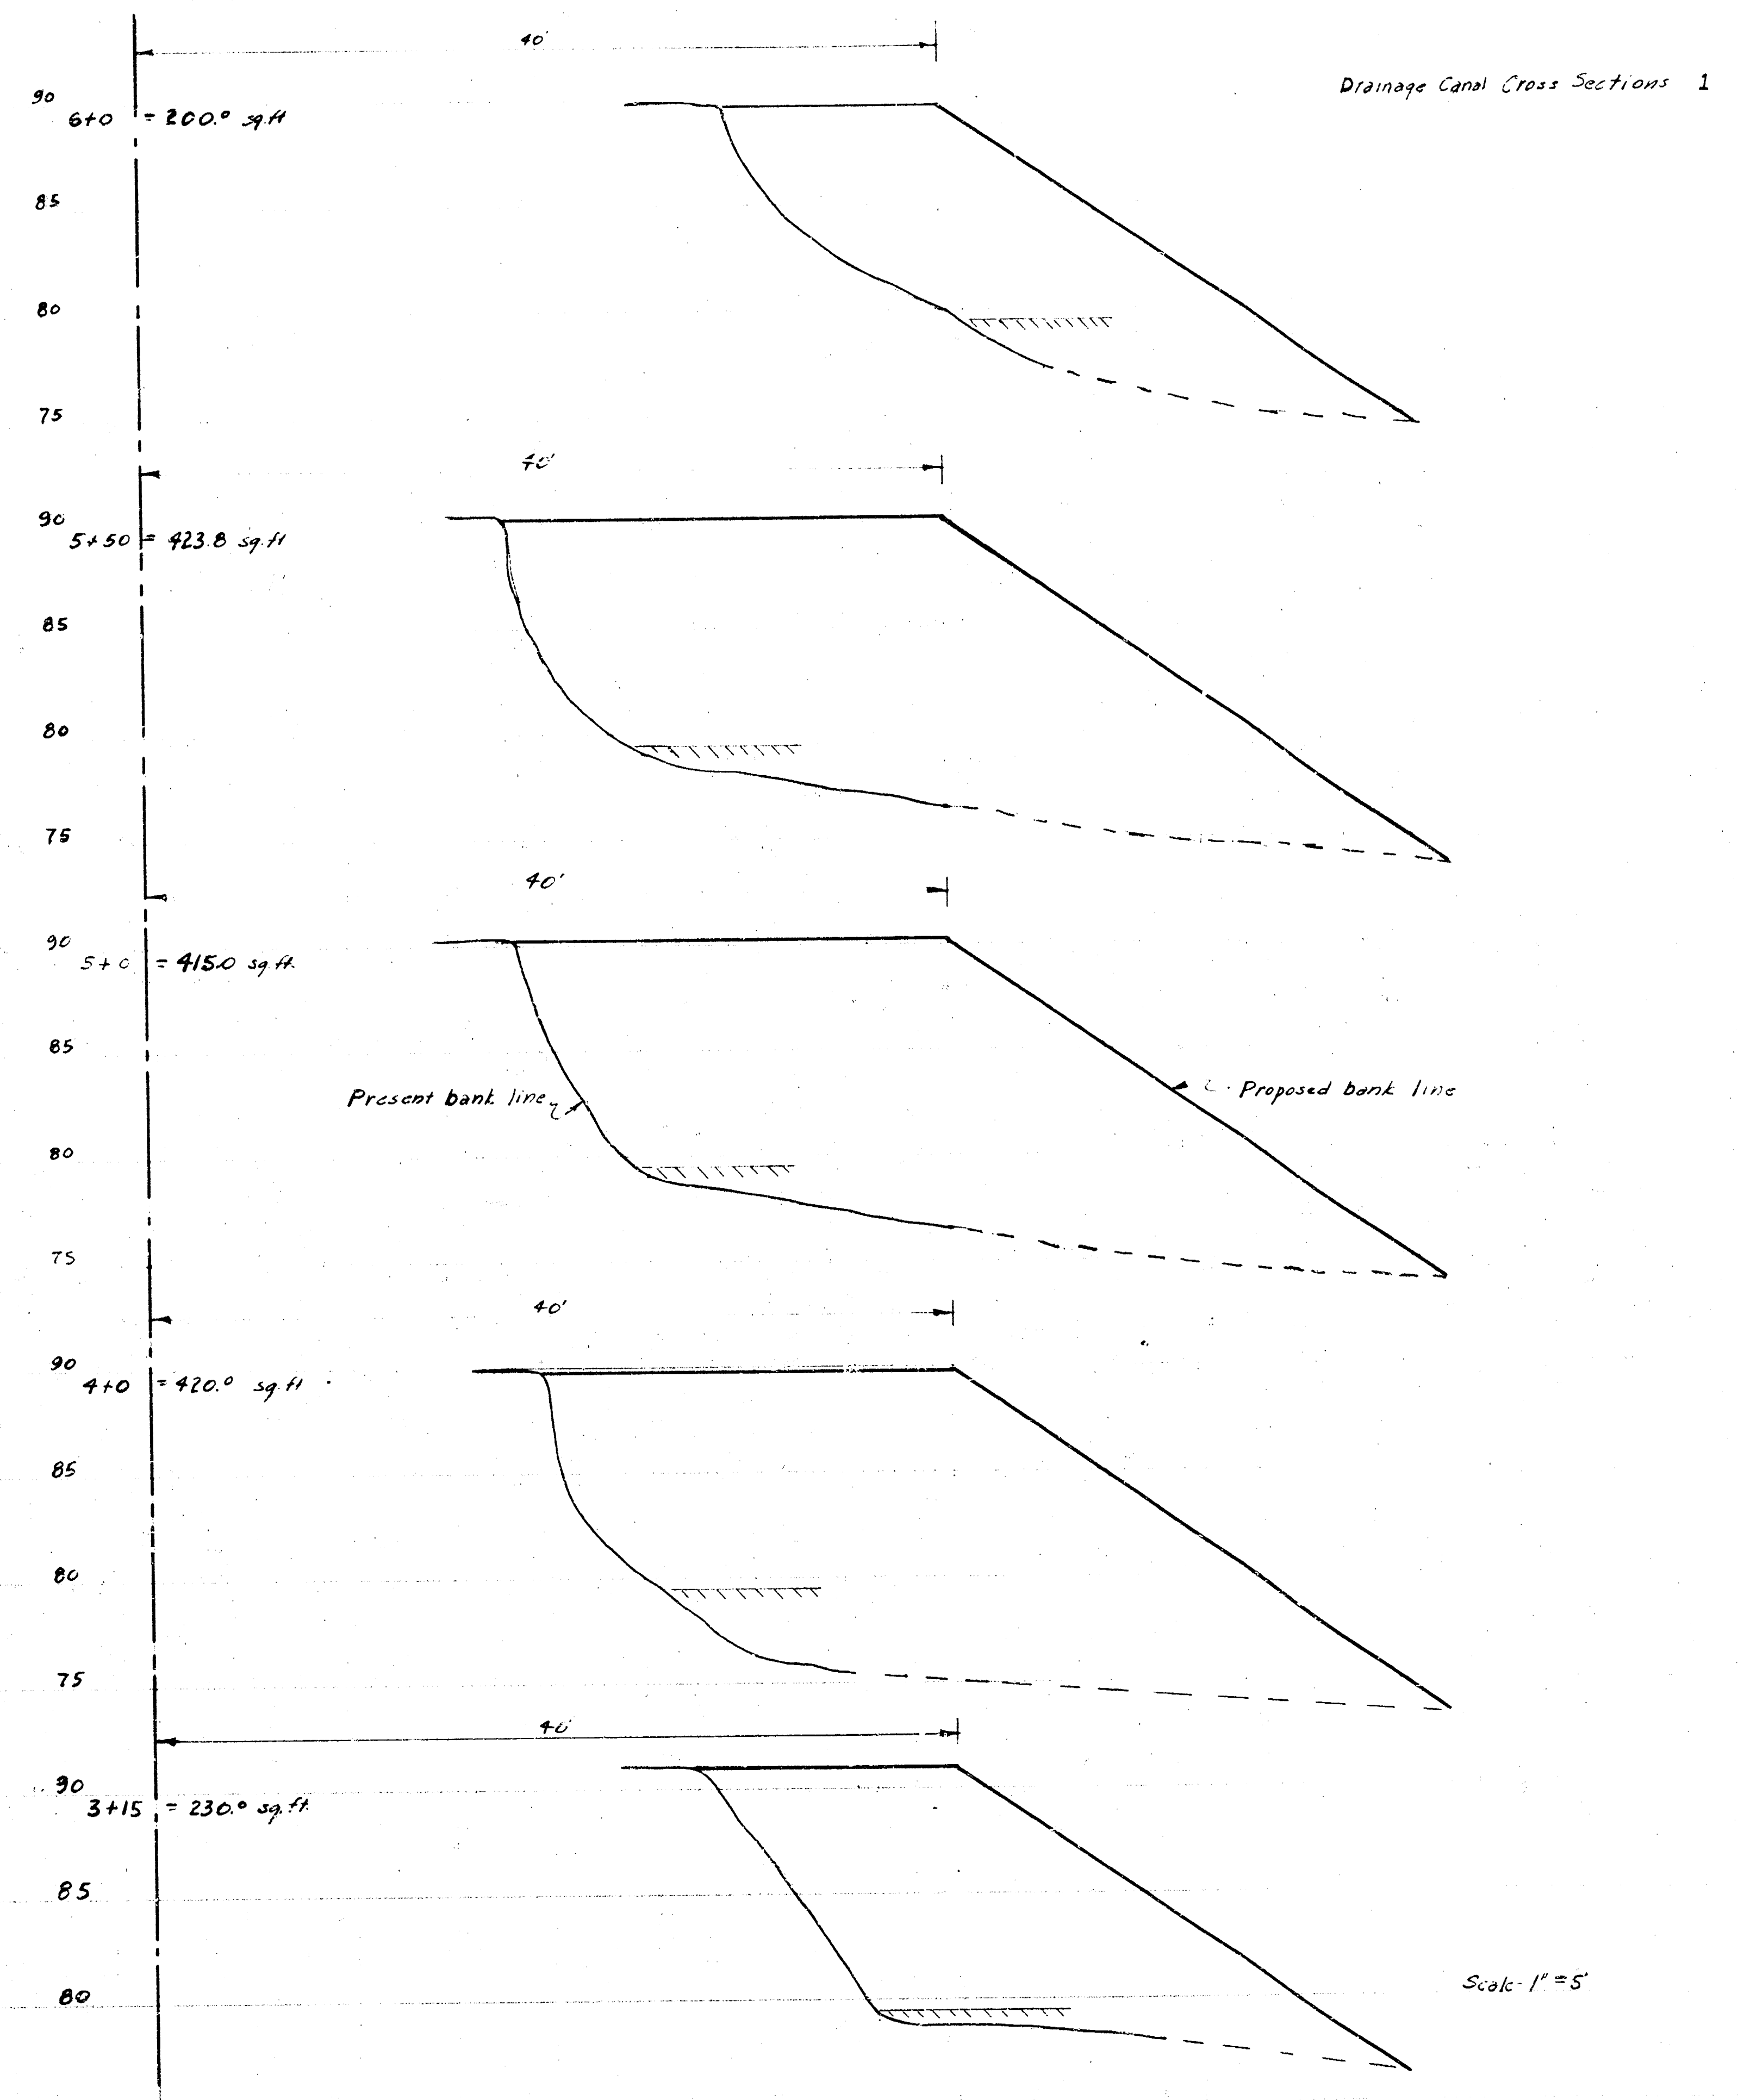

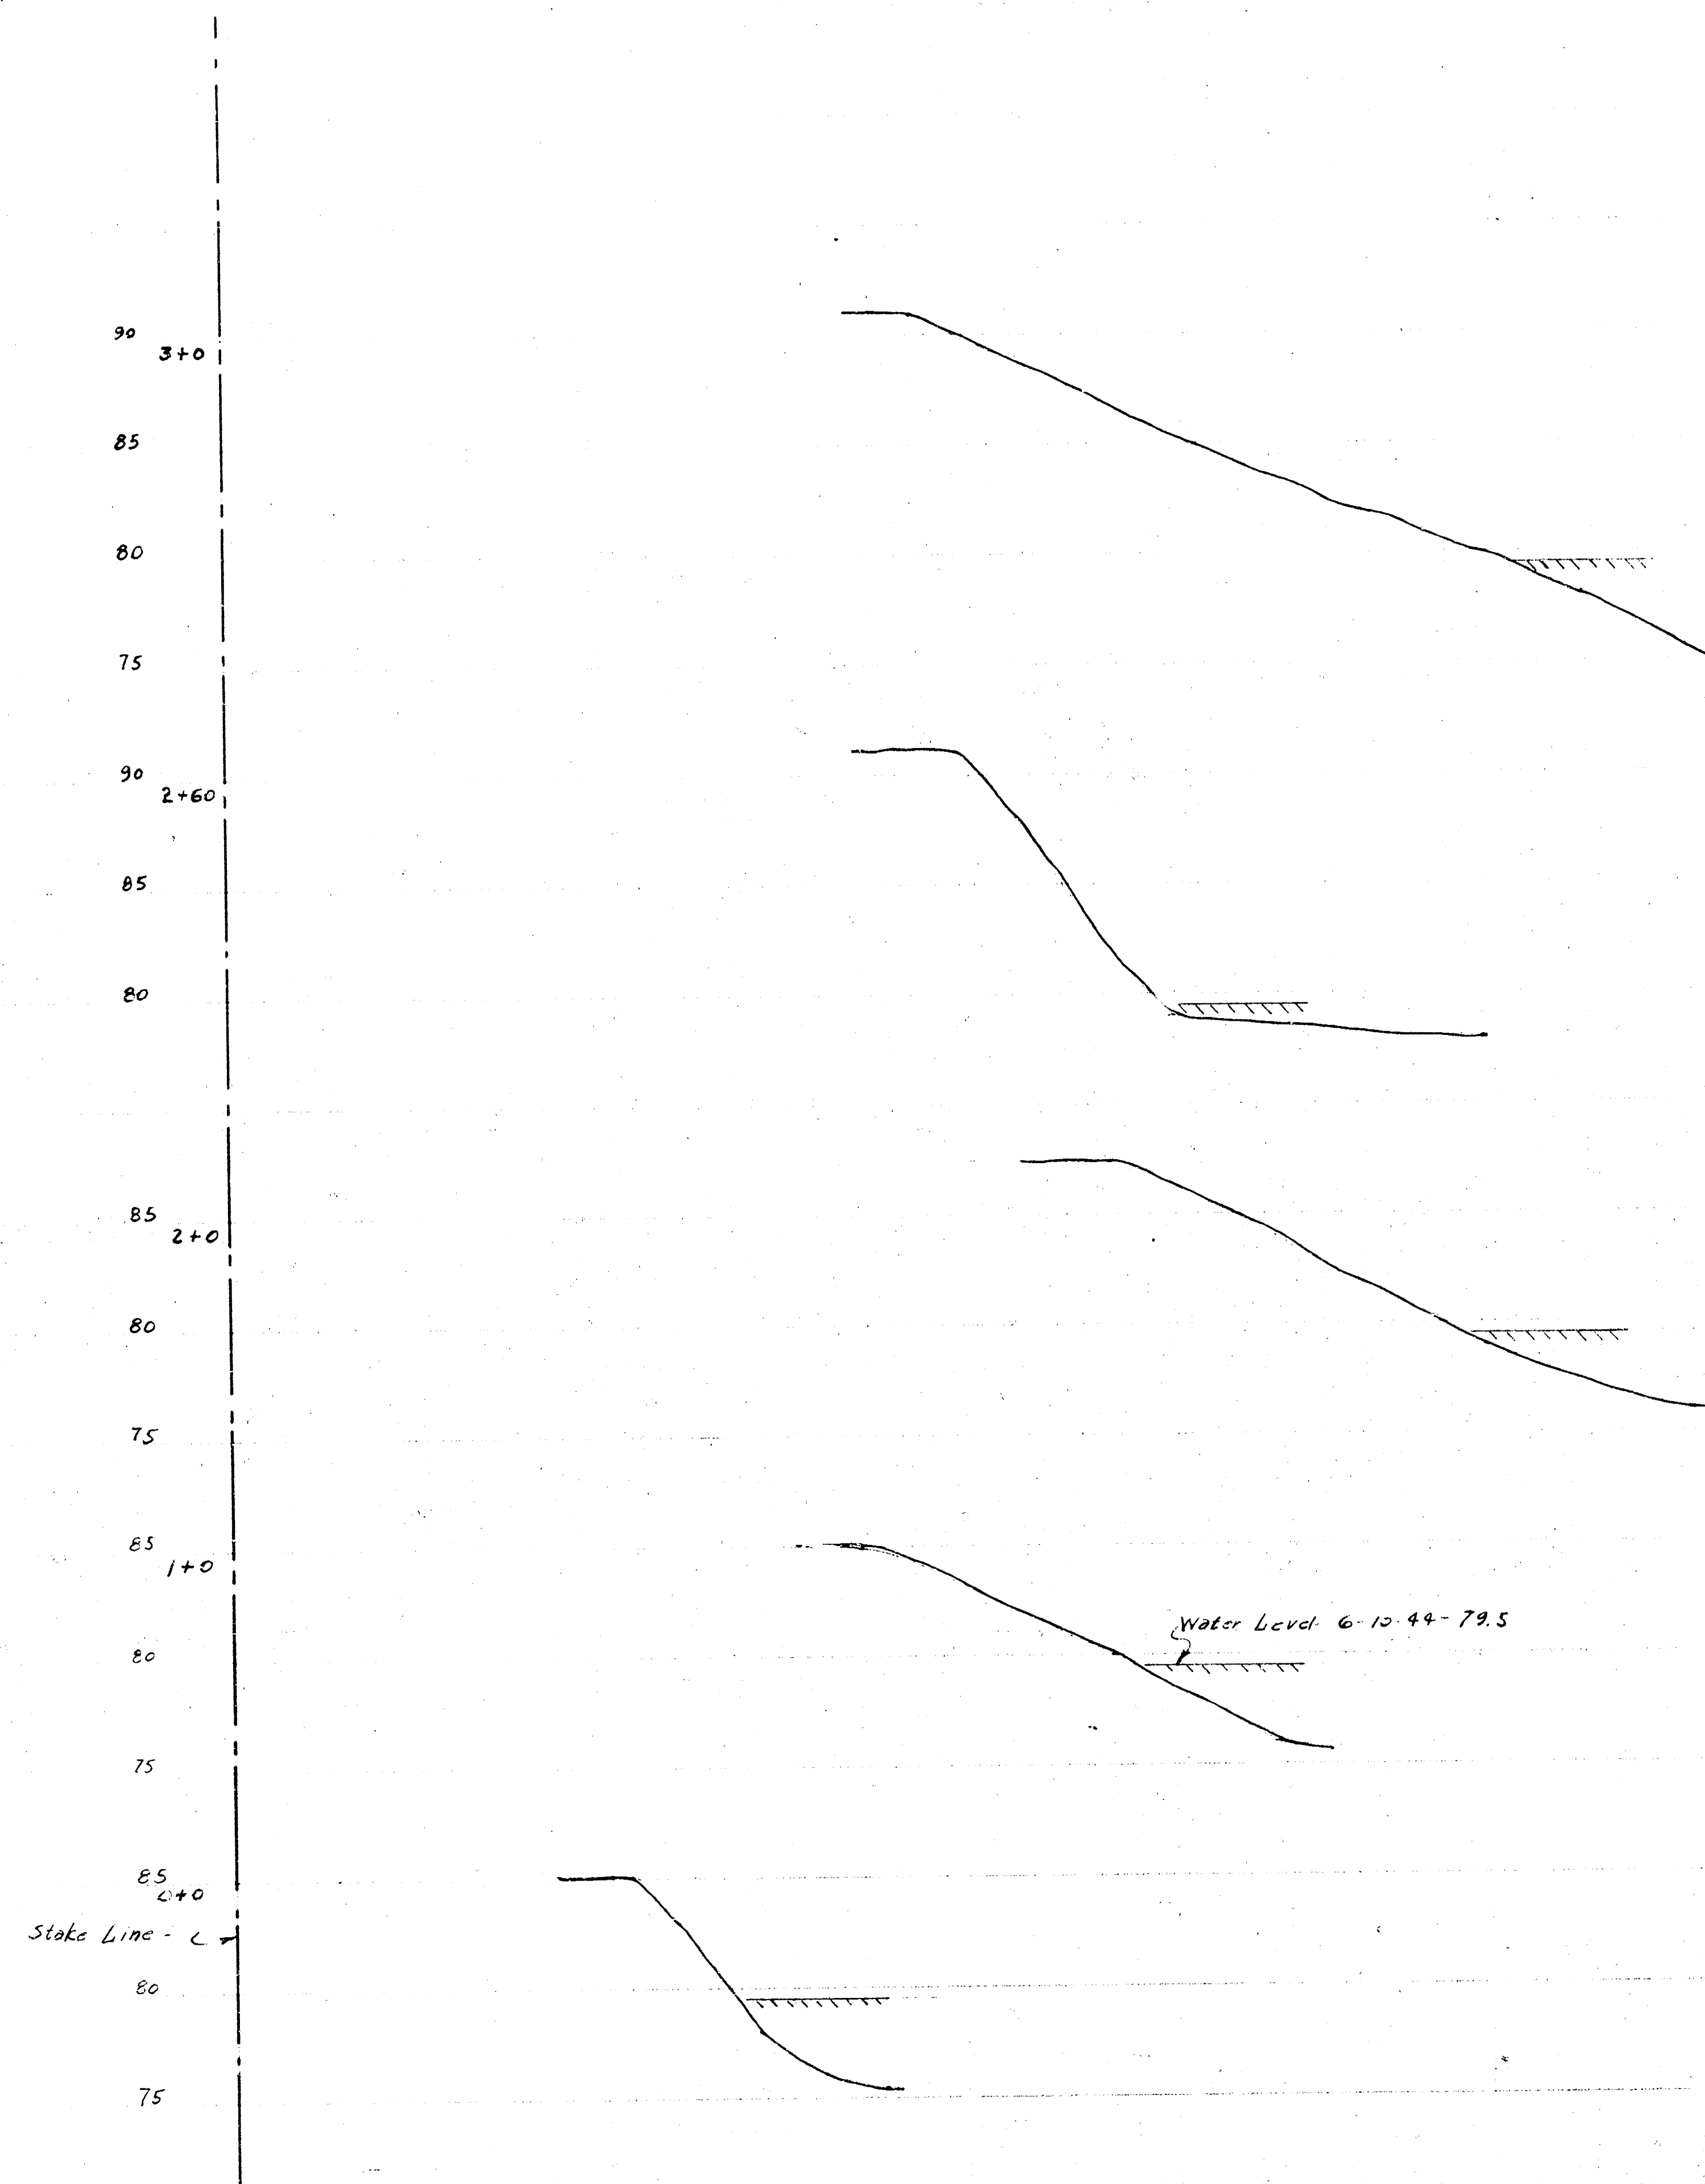


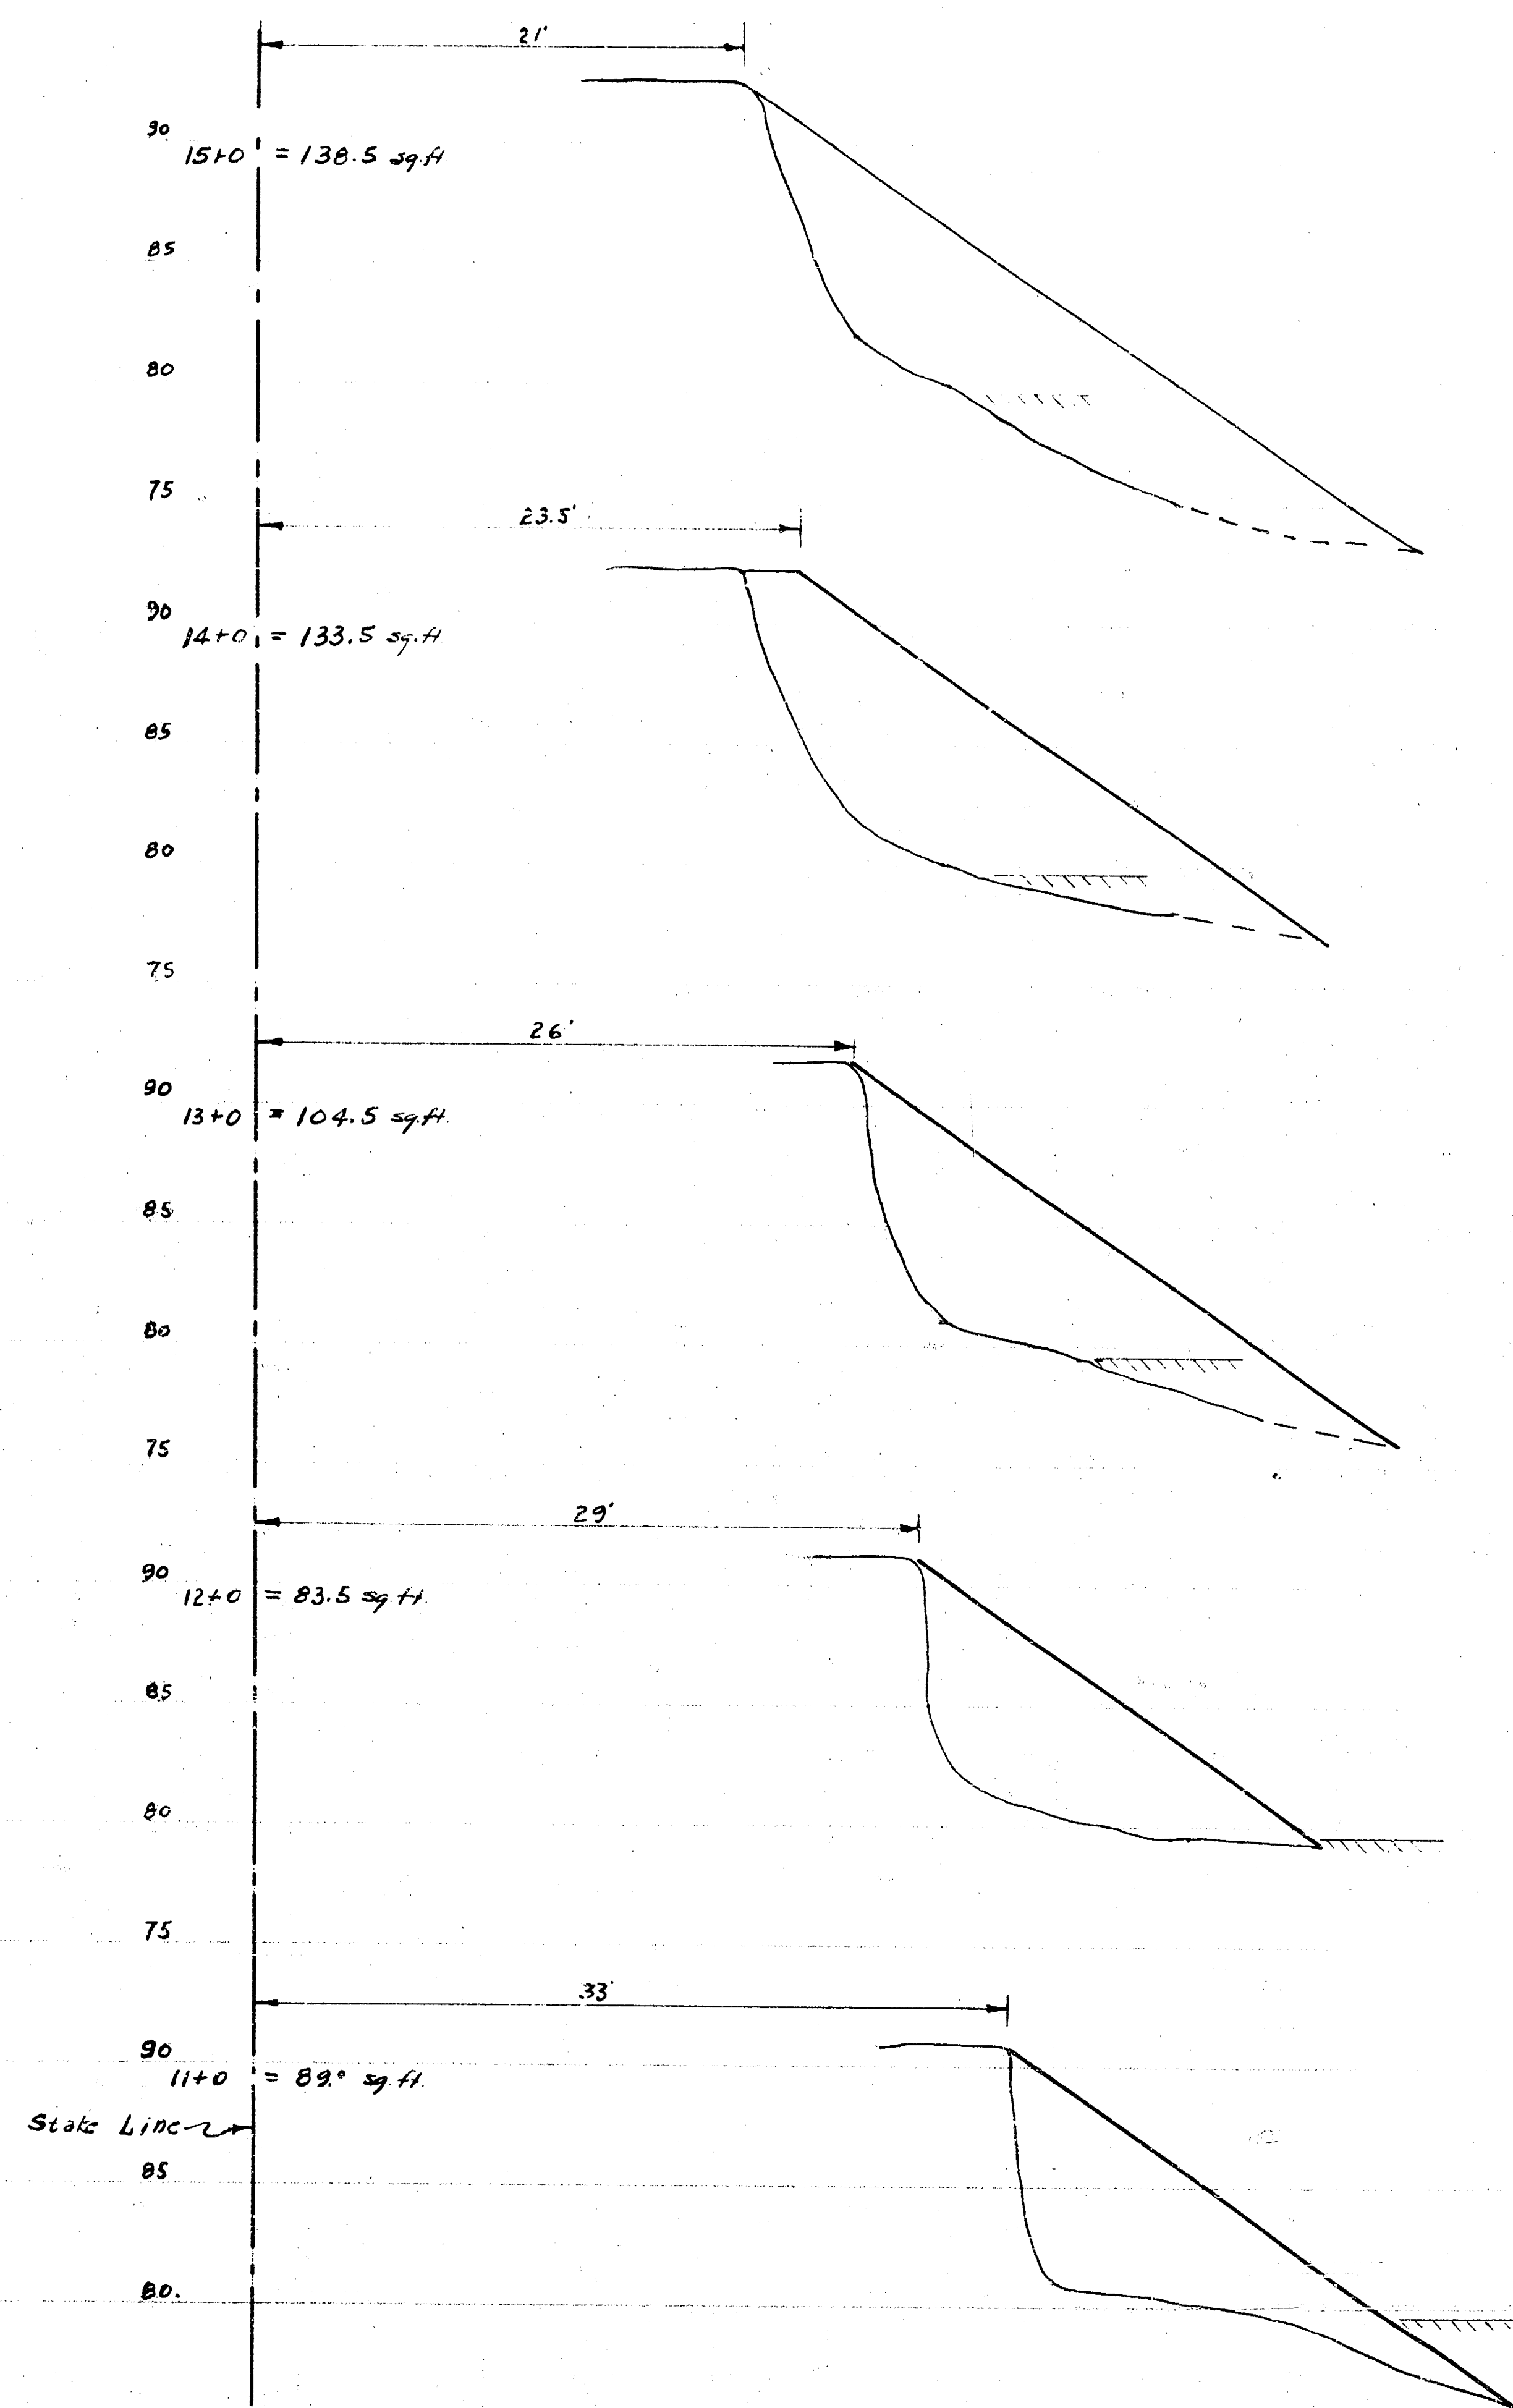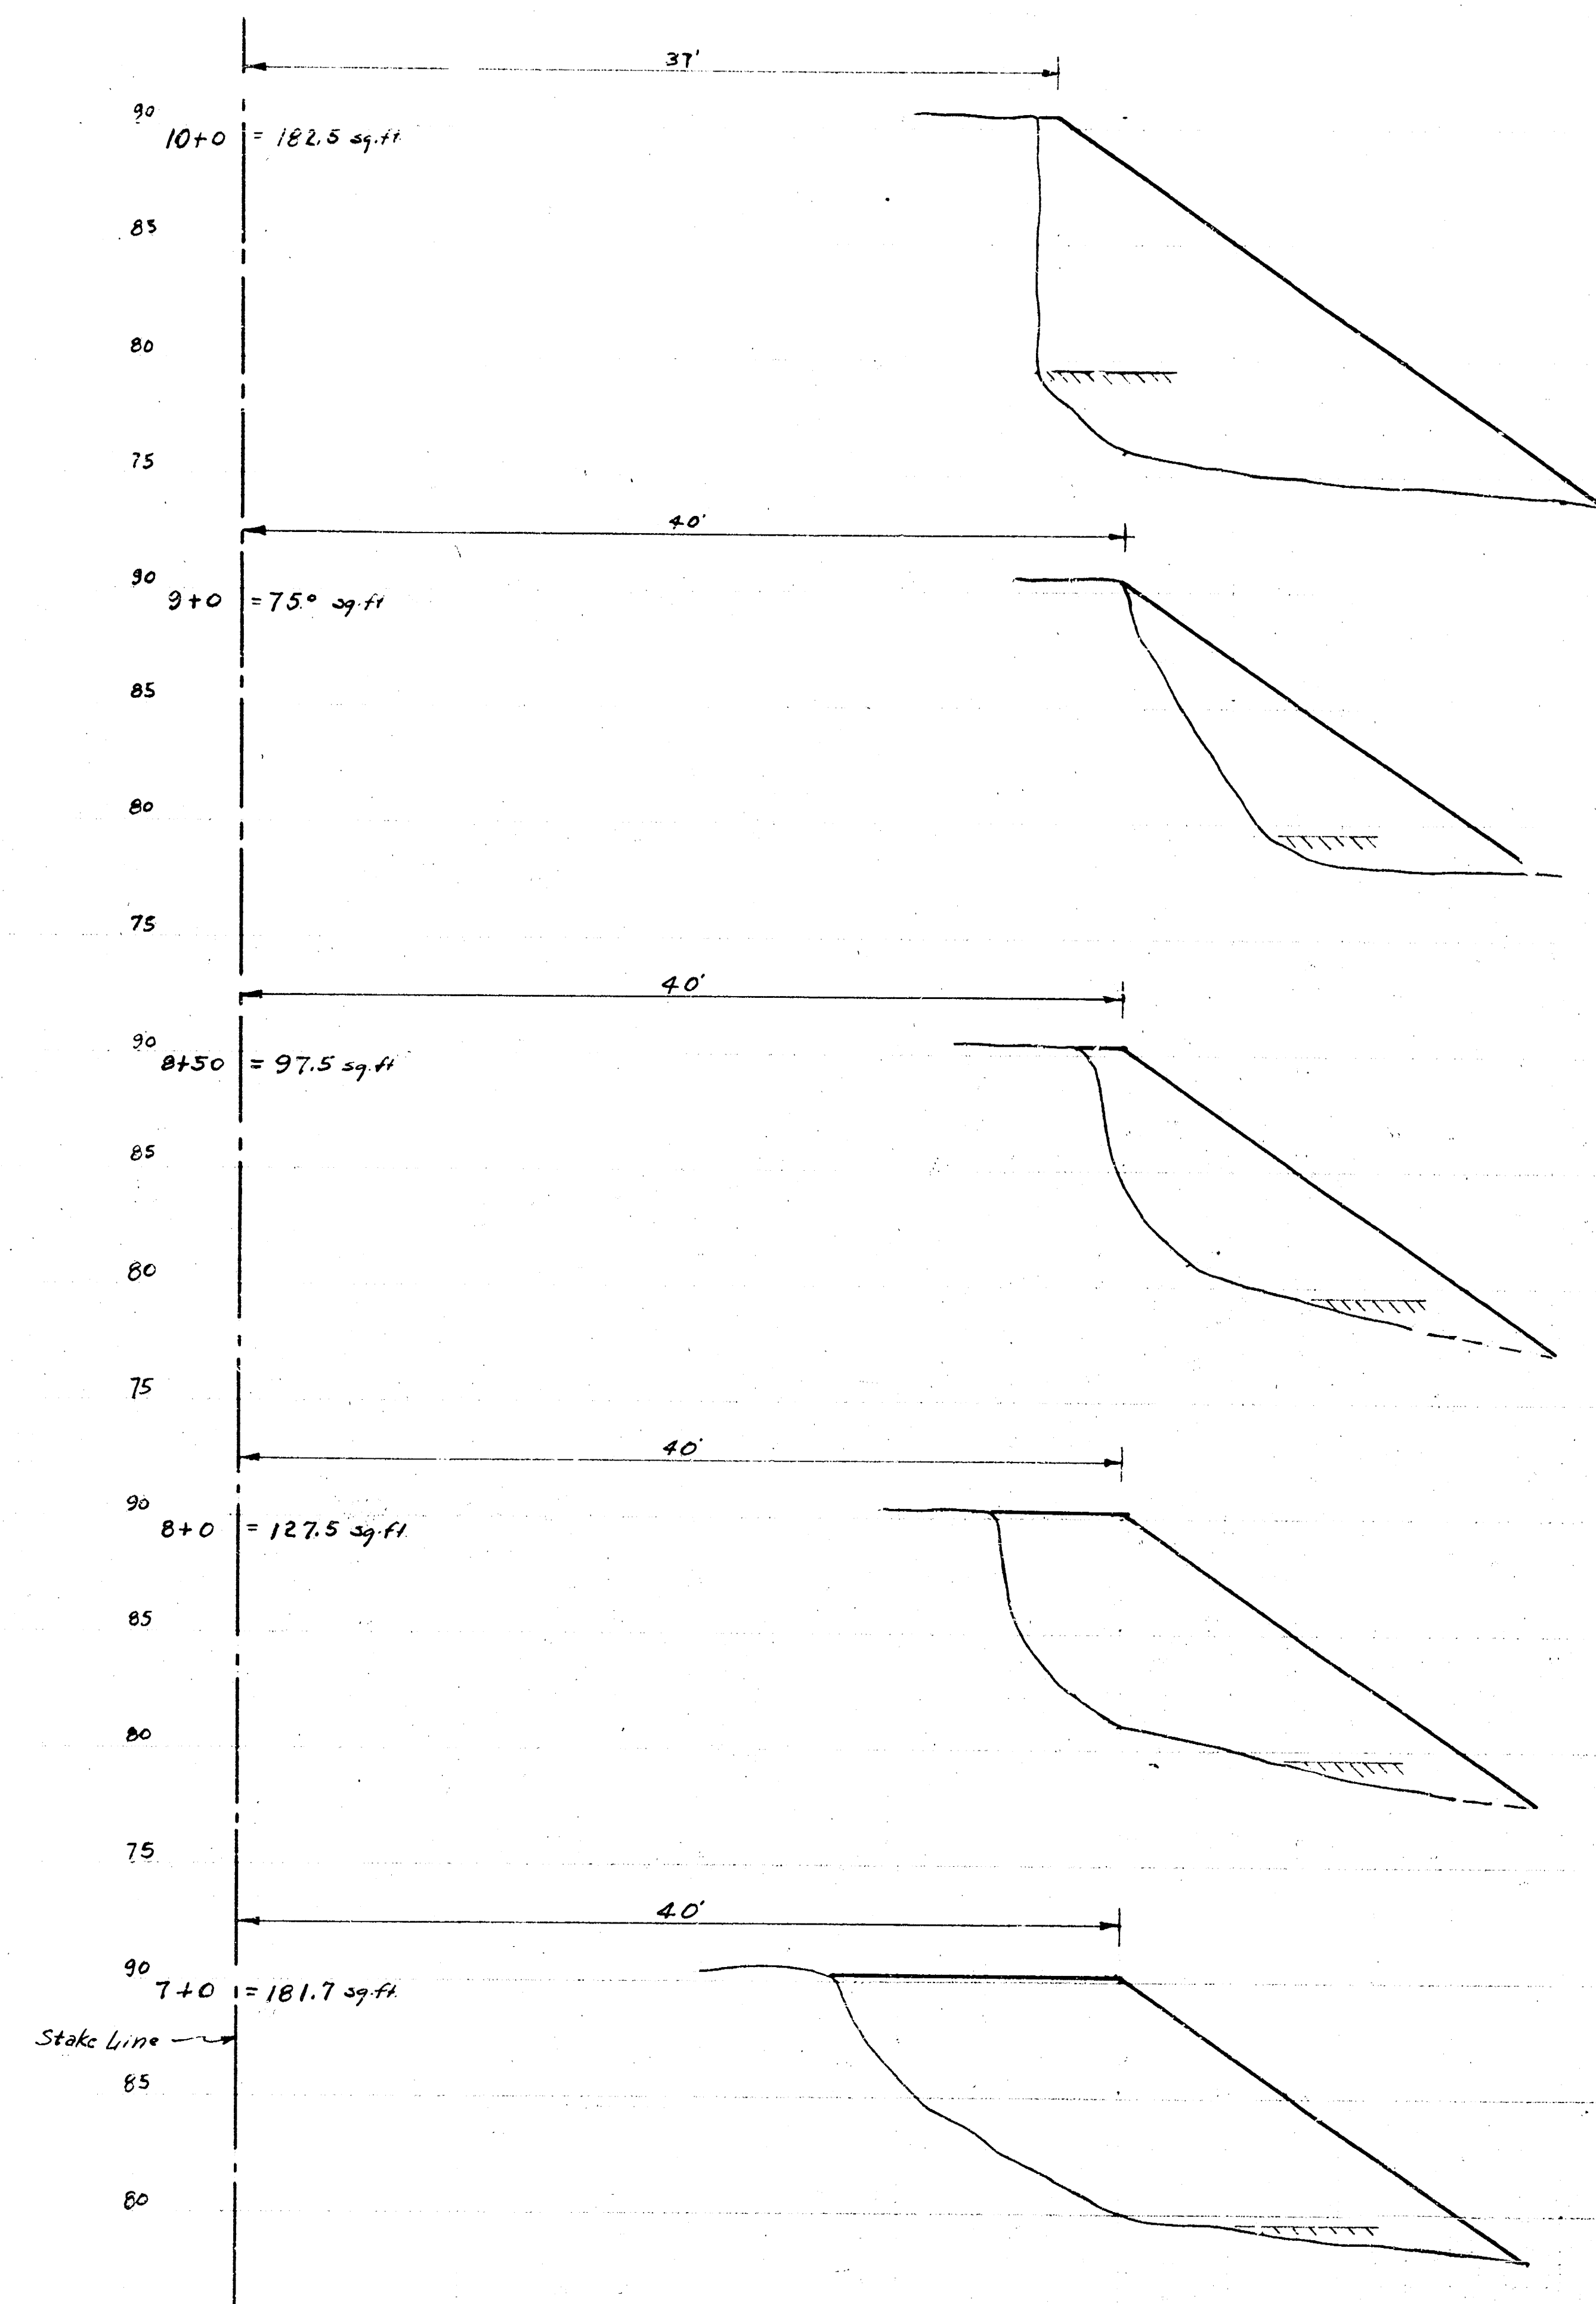

Drainage Canal Cross Sections - 2.

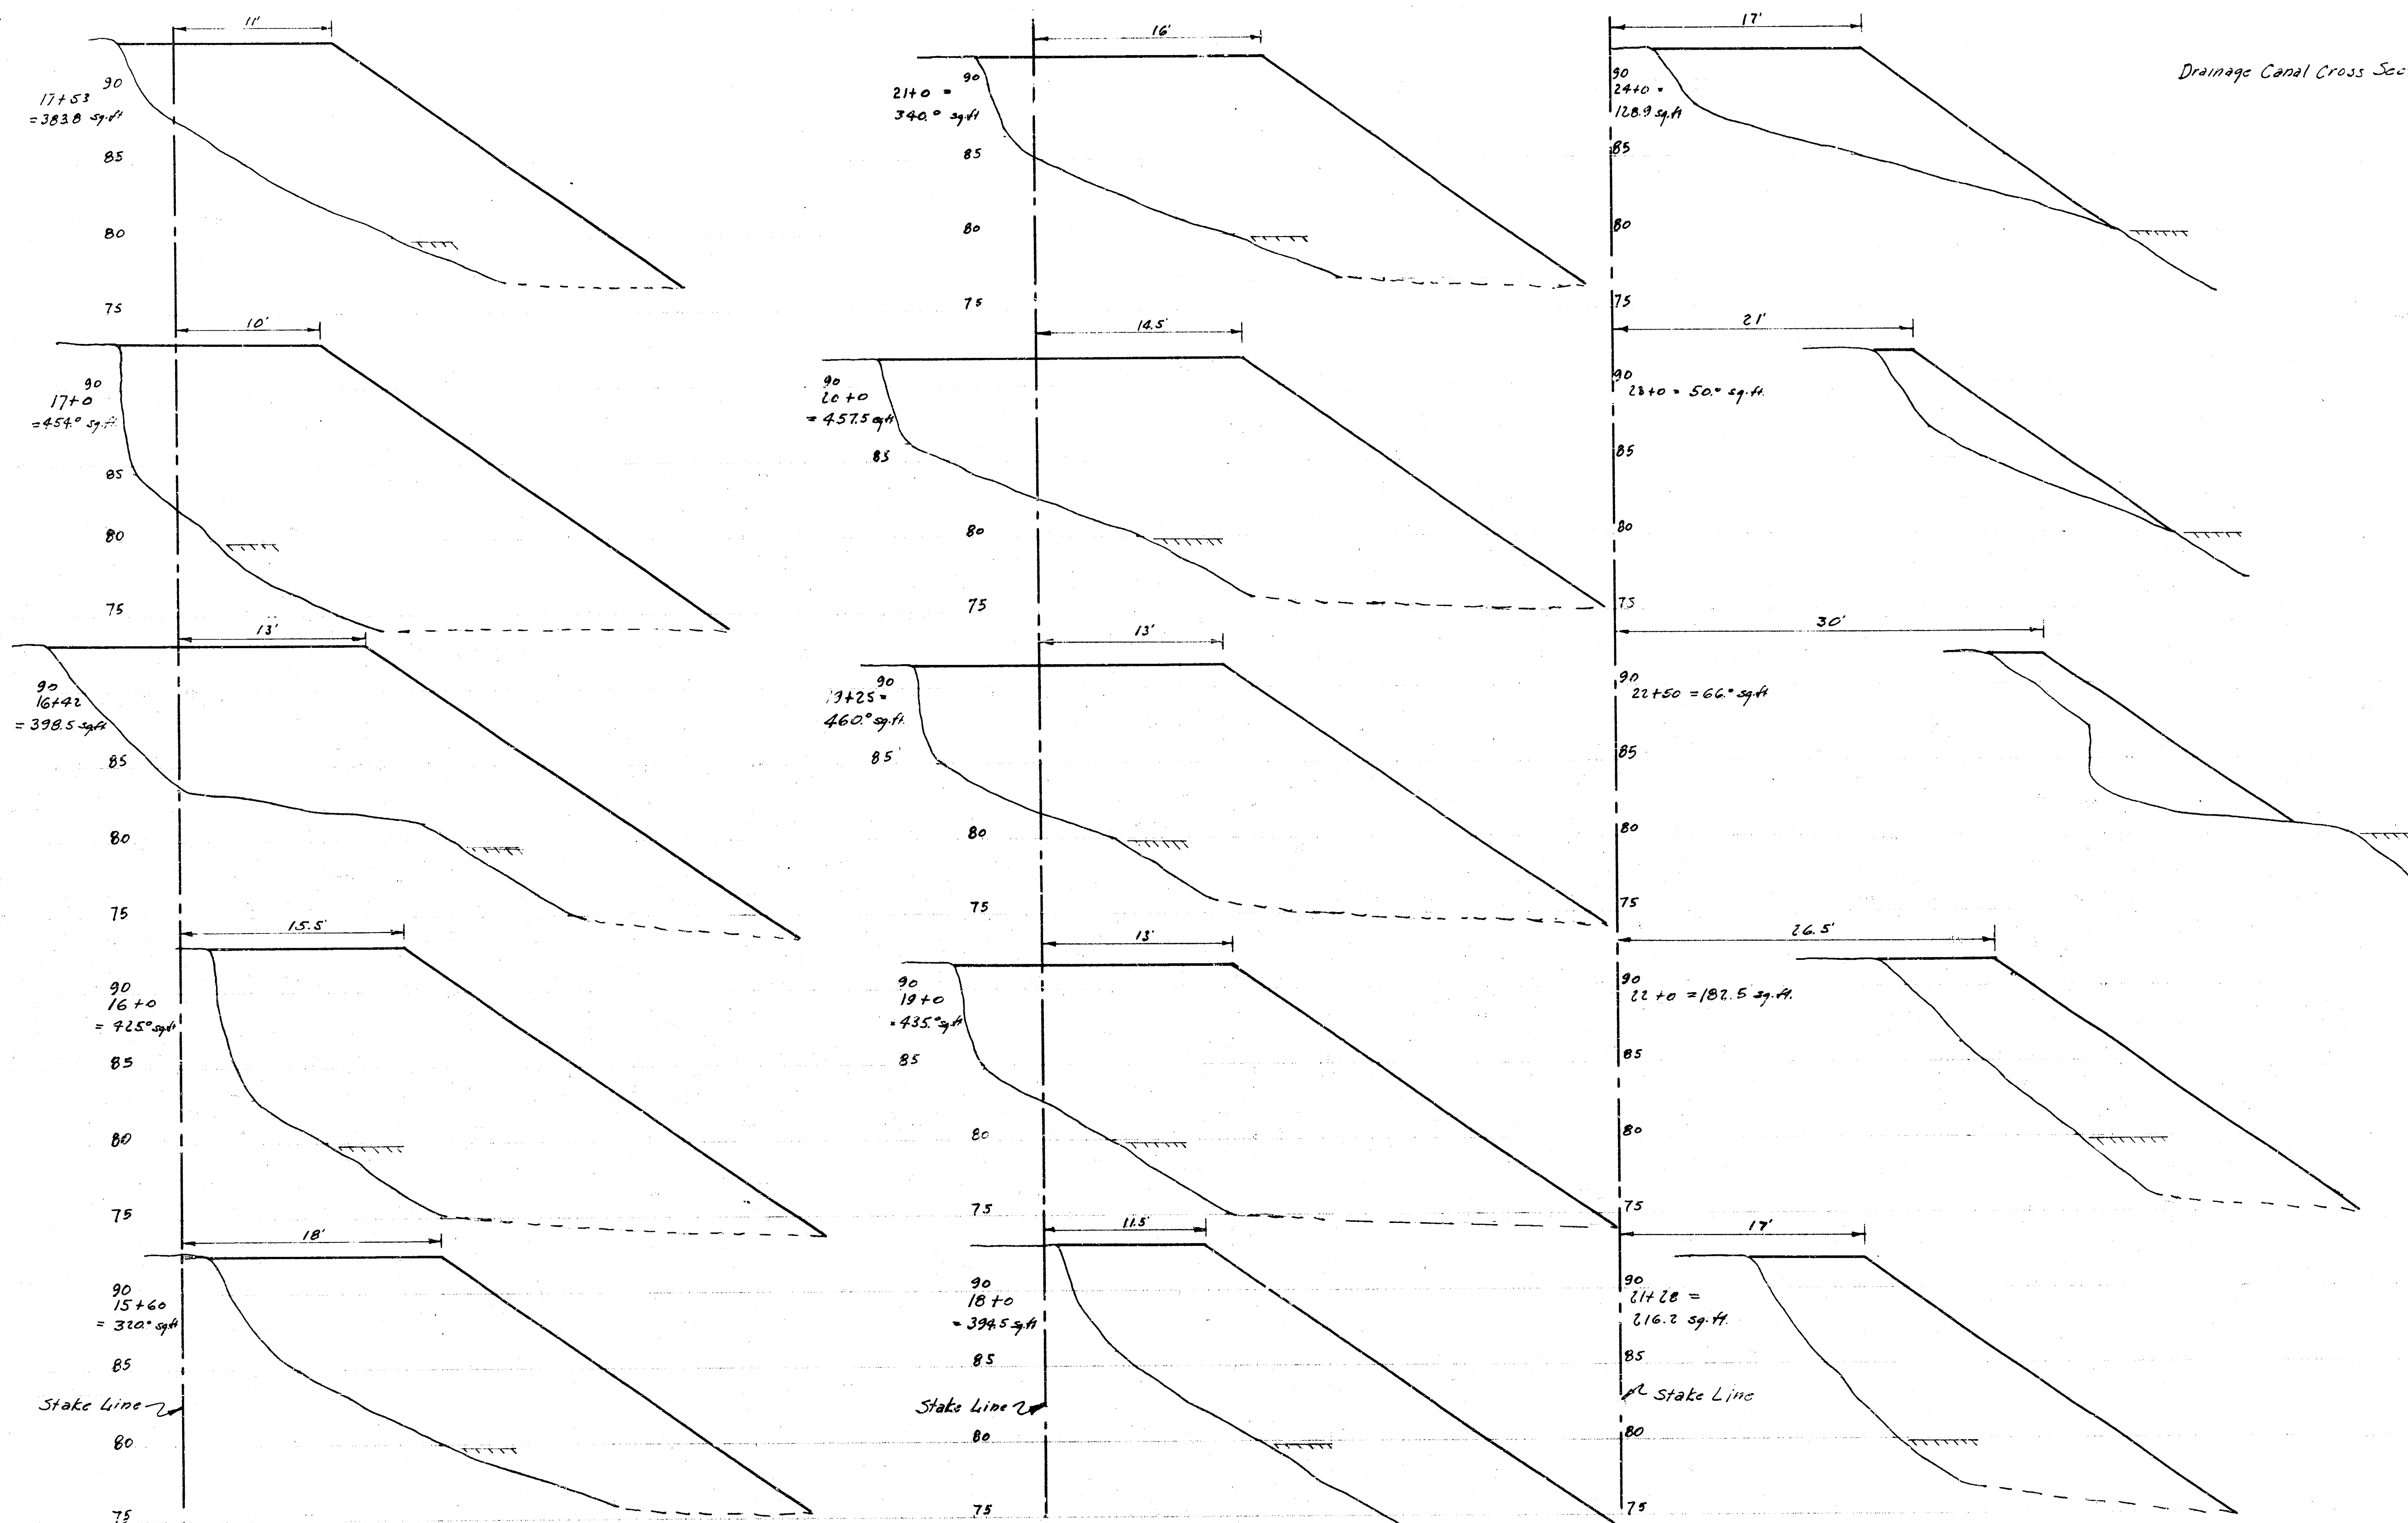

Drainage Canal Cross Sections- 4

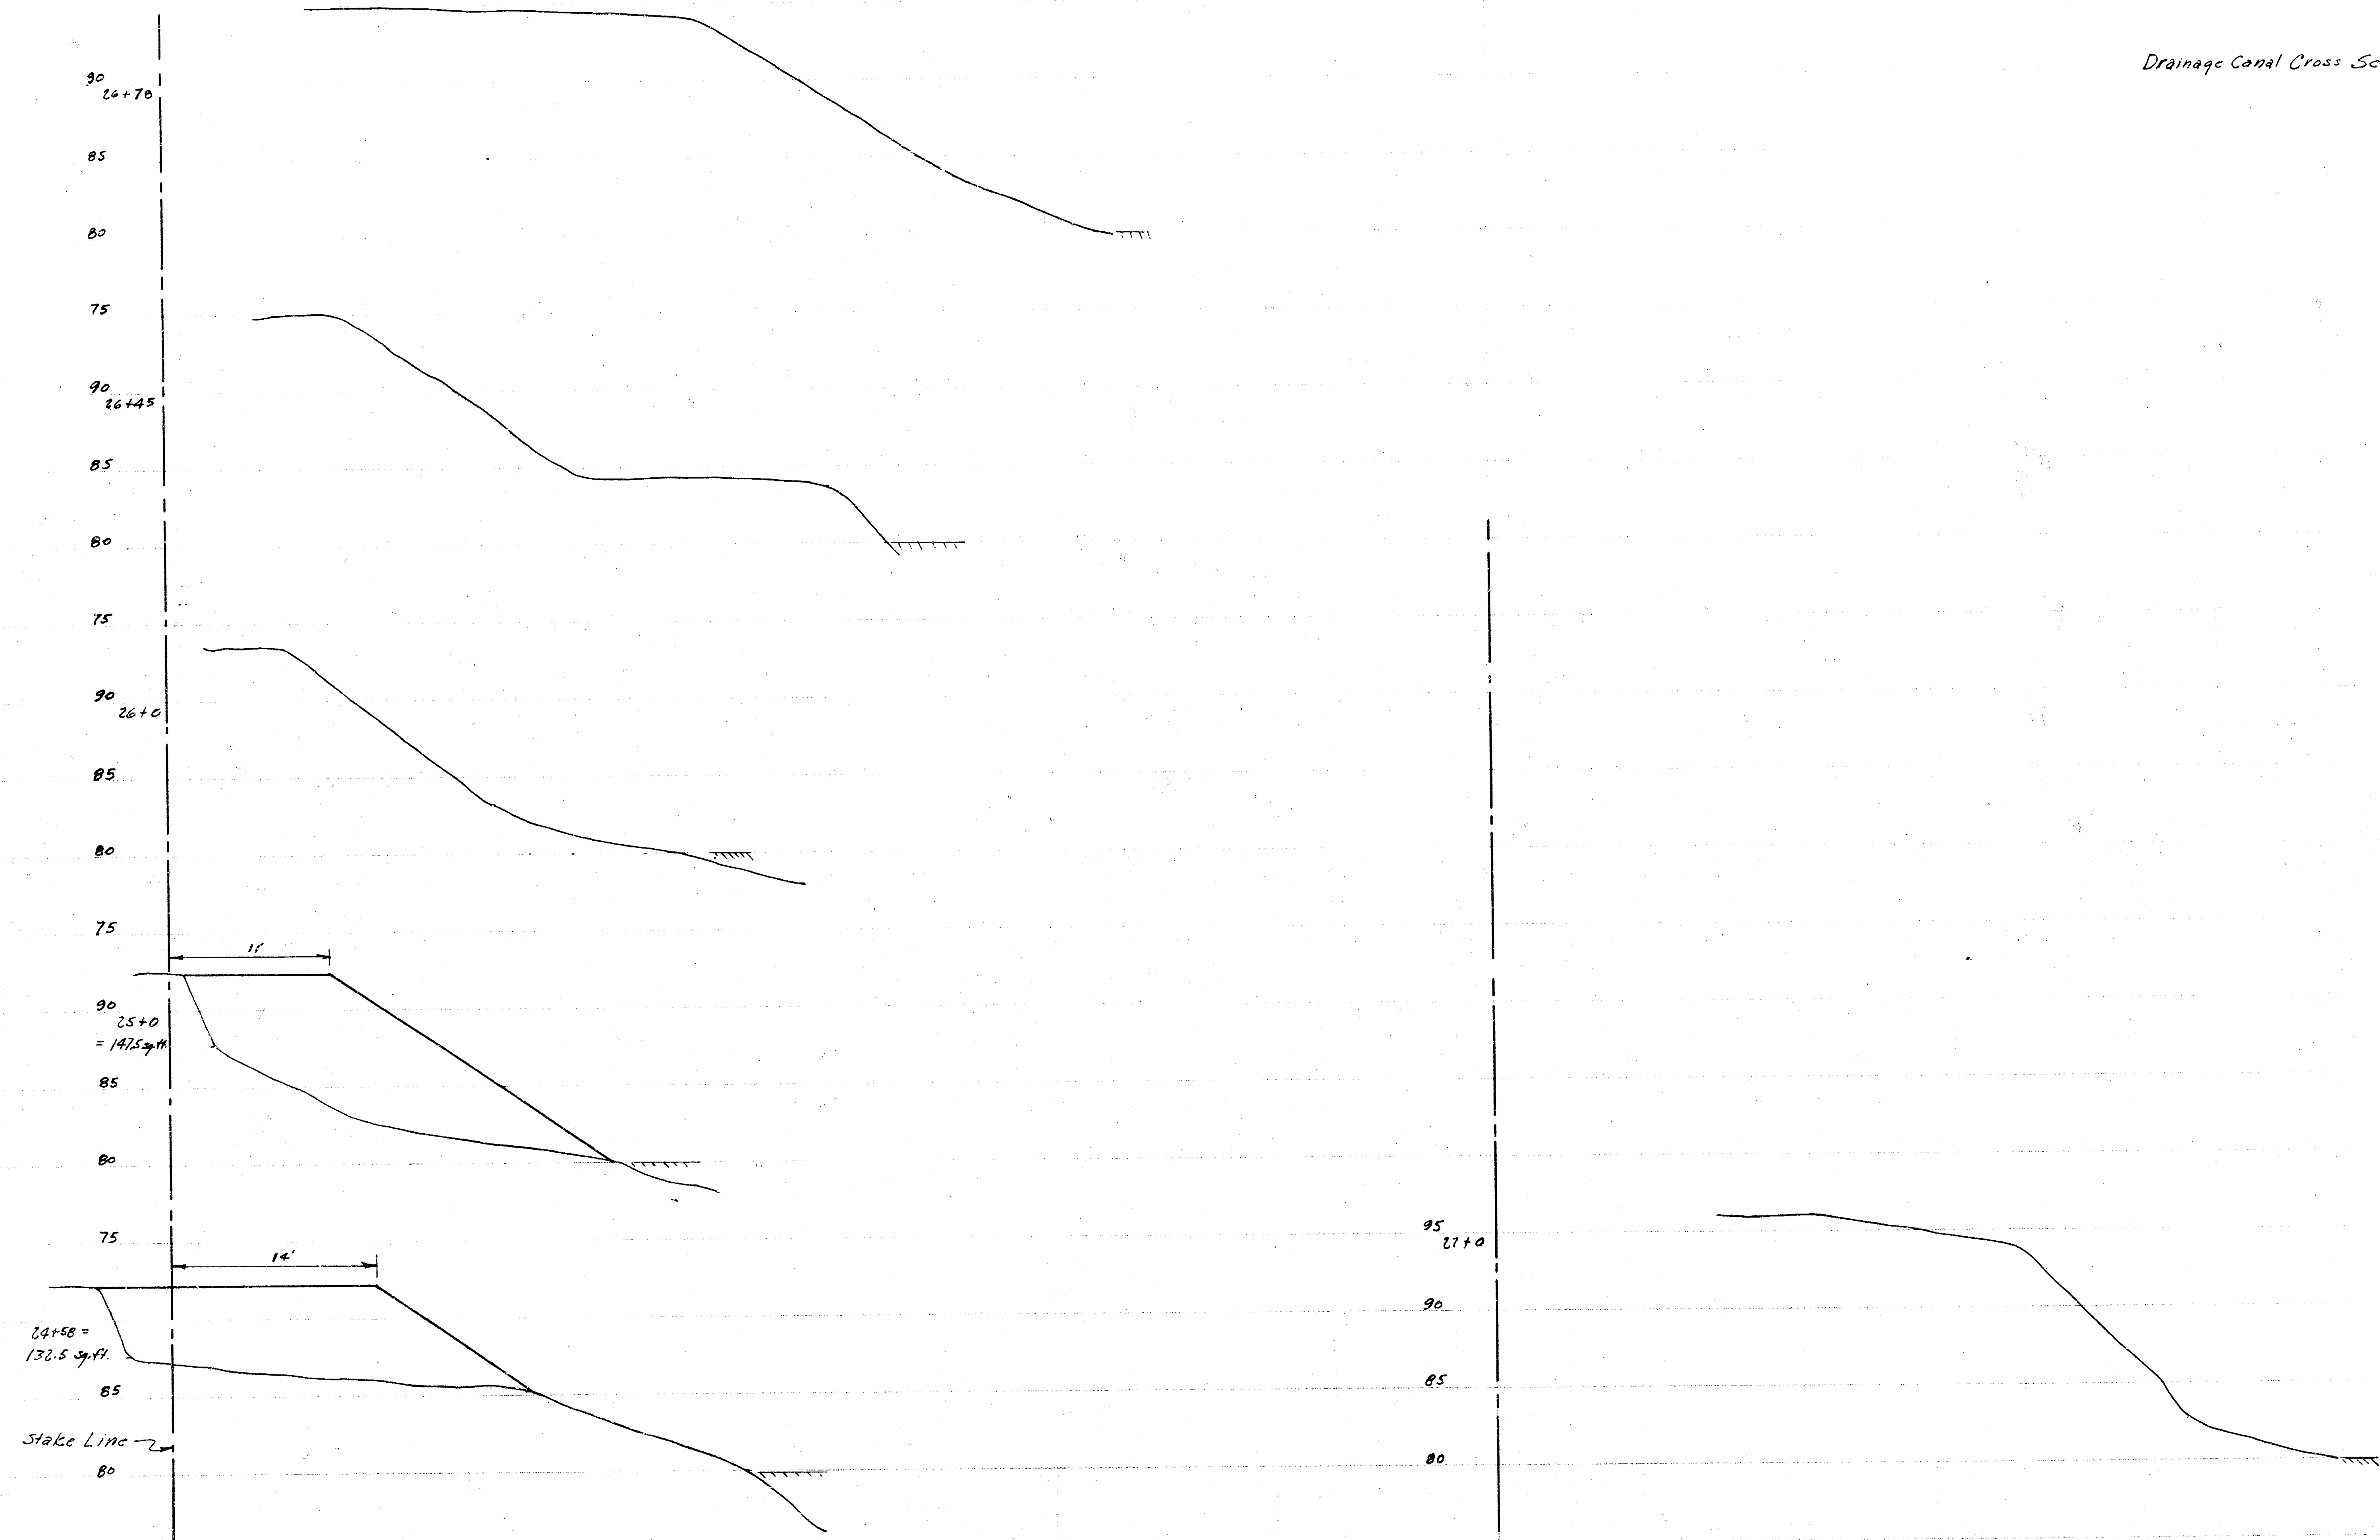

NIGHTA
DRAINAGE
CANAL
STATION 24+58
132.5 ft